



City of Chicago



O2019-8298

Office of the City Clerk

Document Tracking Sheet

Meeting Date:	10/16/2019
Sponsor(s):	Reilly (42)
Type:	Ordinance
Title:	Grant(s) of privilege in public way for AT&T Mobility
Committee(s) Assignment:	Committee on Transportation and Public Way

ORDINANCE
AT&T Mobility
Acct. No. 89154 - 51
Permit No. 1142272

Be It Ordained by the City Council of the City of Chicago:

SECTION 1. Permission and authority are hereby given and granted to AT&T Mobility, upon the terms and subject to the conditions of this ordinance to construct, install, maintain and use one (1) Exterior mount(s) projecting over the public right-of-way adjacent to its premises known as 118 N. Clinton St..

Said Exterior mount(s) at N. Clinton measure(s):

One (1) at one point two one (1.21) foot in length, and two (2) feet in width for a total of two point four two (2.42) square feet.

The location of said privilege shall be as shown on prints kept on file with the Department of Business Affairs and Consumer Protection and the Office of the City Clerk.

Said privilege shall be constructed in accordance with plans and specifications approved by the Department of Transportation (Division of Project Development).


This grant of privilege in the public way shall be subject to the provisions of Section 10-28-015 and all other required provisions of the Municipal Code of Chicago.

The grantee shall pay to the City of Chicago as compensation for the privilege #1142272 herein granted the sum of seventy-five (\$75.00) per annum in advance.


A 25% penalty will be added for payments received after due date.

The permit holder agrees to hold the City of Chicago harmless for any damage, relocation or replacement costs associated with damage, relocation or removal of private property caused by the City performing work in the public way.

Authority herein given and granted for a period of five (5) years from and after Date of Passage.

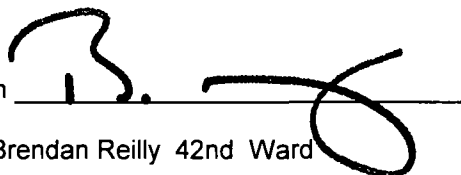Alderman 
Brendan Reilly 42nd Ward


1 SOUTH ELEVATION
SCALE: 1/8" = 1'-0"

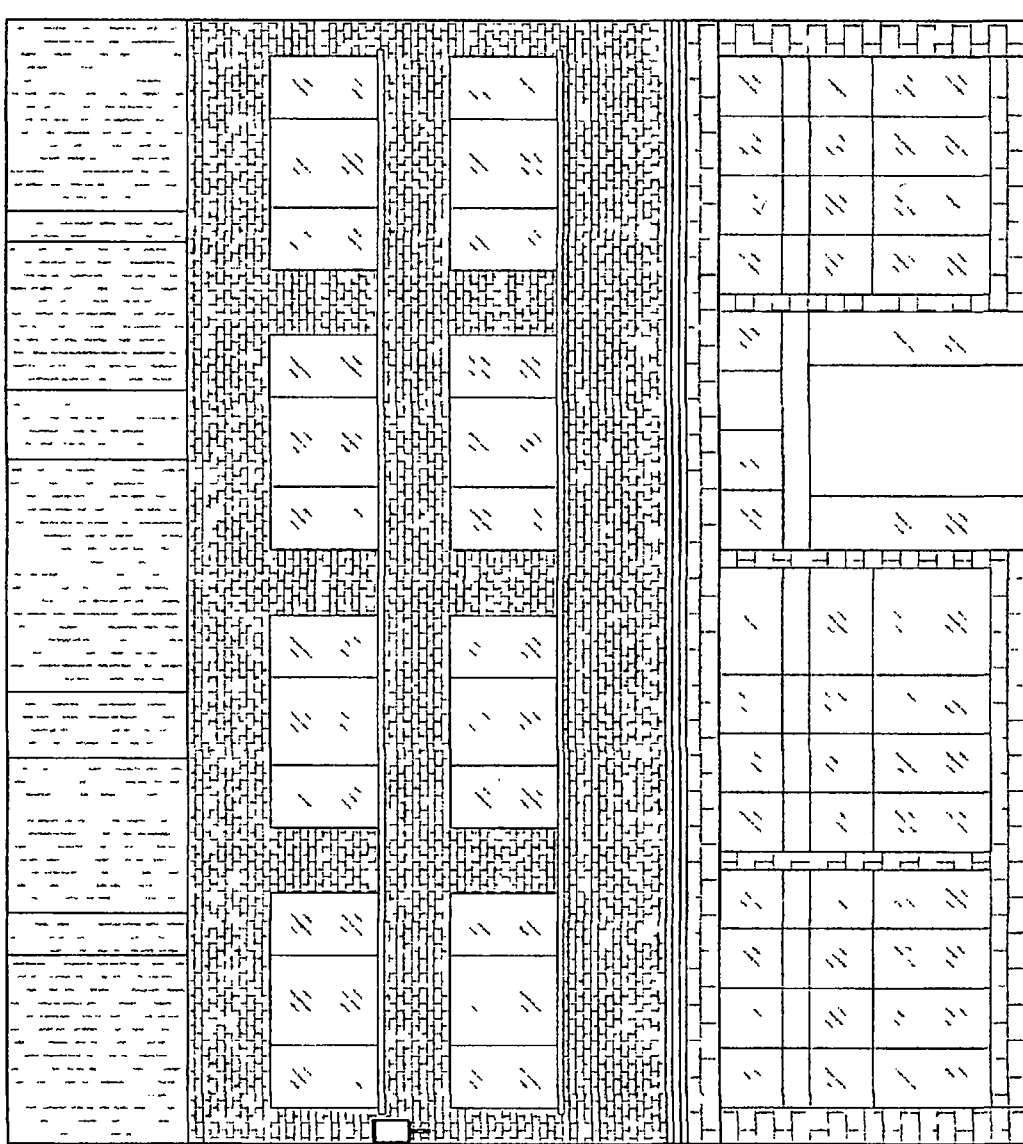

EXISTING BUILDING

(1) PROPOSED
AT&T ANTENNA

CL. 11.5' ANTENNA
ELEV. 11' 6" MIN.

 

FORSE PROJECT NO	7554
DRAWN BY	MHI
CHECKED BY	MS JL
NO.	6
DATE	08/24/00
BY	MS JL
DATE	08/24/00
BY	MS JL
DATE	08/24/00
BY	MS JL
DATE	08/24/00
BY	MS JL
DATE	08/24/00

CONTRACT NO. 00-000-0000
PROJECT NO. 00-000-0000

AT&T
WIRELESS INC.
300 NORTH ZEEB ROAD
ANN ARBOR, MI 48106

Mastec
NETWORK SOLUTIONS
118 N CLINTON ST
CHICAGO, IL 60661

FORSE PROJECT NO. 7554
DRAWN BY MHI
CHECKED BY MS JL
DATE 08/24/00

DRAFT

ILL06821F_R02
CANAL 6
118 N CLINTON ST
CHICAGO, IL 60661
SMALL CELL

ELEVATION

C3 1