




City of Chicago

 

Or2023-103

Office of the City Clerk

Document Tracking Sheet

Meeting Date:	3/15/2023
Sponsor(s):	Reilly (42)
Type:	Order
Title:	Issuance of permits for sign(s)/signboard(s) at 111 N. State St. - Permit Number 101000318
Committee(s) Assignment:	Committee on Zoning, Landmarks and Building Standards

CITY COUNCIL
COMMITTEE ON ZONING, LANDMARKS AND BUILDING STANDARDS

COUNCIL ORDER

RE: Approval of sign over 100 square feet in area or over 24 feet above grade

ORDERED, that the City Council hereby approves the following sign application submitted by:

Applicant*: Macy's

(* The Applicant is the owner of the real property or the business tenant of the real property. Do not list the sign contractor, sign erector, sign company or advertising entity in the above space.)

This Order approves the following sign in accordance with Municipal Code of Chicago Section 13-20-680:

Address of Sign: 111 N. State St Chicago, IL 60602


Zoning District: DX-16

DOB Sign Permit Application #: 101000318


Sign Details:


1. On-premise OR Off-premise
2. Static sign OR Dynamic-image display sign
3. Number of sign faces 2
4. Projecting over the public way Yes (Yes or No) If yes, Public Way Use #: BACP1758605
5. Dimensions: Length 3 feet 0 inches Height 12 feet 0 inches
Total square feet in area: 36 feet 0 inches
6. Height above grade: 28 feet 0 inches
7. Elevation (side of building or lot where the sign will be erected): North
8. Name of Sign Contractor/Erector: Olympik Signs

To be legal, such sign shall comply with all provisions of Title 17 of the Chicago Municipal Code ("Zoning Ordinance") and all other provisions of the Municipal Code governing the permitting, construction and maintenance and removal of signs and sign structures. Failure of the applicant and the applicant's successors to comply shall be grounds for invalidation or revocation of the sign permit.

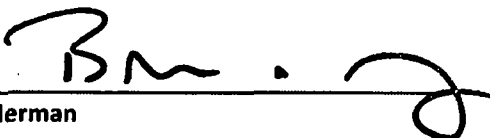
Alderman

42
Ward

 

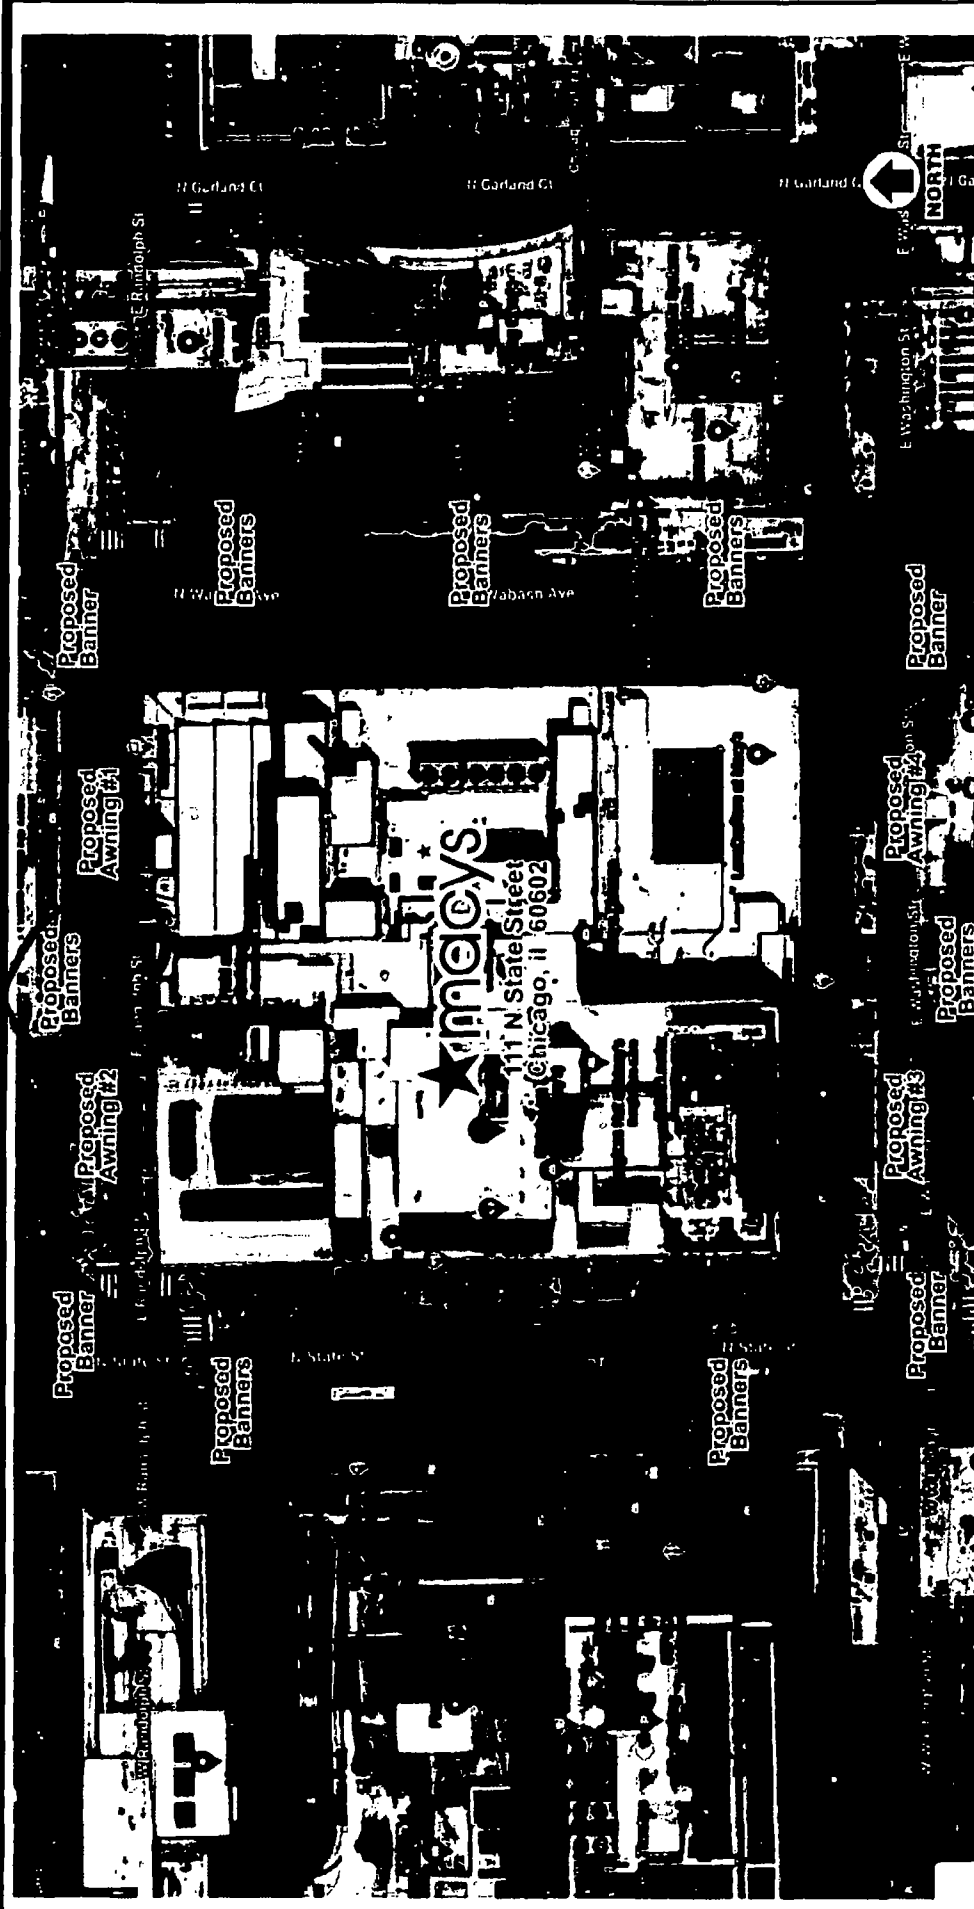

Site Plan -



account representative
 ROBBY WHITEHEAD / client
 111 N State Street
 Chicago, IL 60602

drawn by
 PAMELA F

job#: 22-9282
 09-27-22
 rev. B

Comments:


1130 N. Central
 Lombard, IL 60148
 Ph. # 630.424.6100 Fax. # 630.424.6120 WWW.OLYSIGNS.COM

OLYMPIK SIGNS

1330 N. Central
 Lombard, IL 60148
 Ph. # 630.424.6100 Fax. # 630.424.6120 WWW.OLYSIGNS.COM

page 1 of 8

SITE PLAN

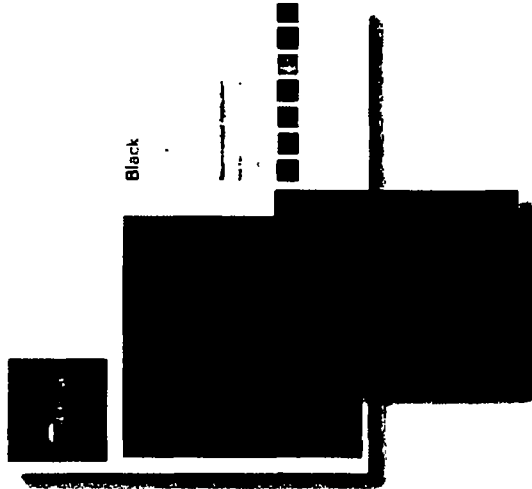

Sunbrella Banner Material -

D/F Vertical Pocket Banner with "macy's" logo directly printed onto Sunbrella Black Mayfield Material.
 4608-0000 / 46" (117cm)
 6008-000 / 60" (152cm)
 80008 / 0000 / 80" (203cm)




111 N State Street
 Chicago, IL 60602

account representative / client
 ROBBY WHITEHEAD

1130 N. Garfield
 Lombard, IL 60148 Ph. // 630.424.6100 Fx. // 630.424.6120 WWW.OLYSIGNS.COM

OLYMPIK
SIGNS

OLYMPIK SIGNS is a registered trademark of OLYMPIK SIGNS. ALL RIGHTS RESERVED. THIS DOCUMENT IS THE PROPERTY OF OLYMPIK SIGNS. IT IS TO BE USED ONLY FOR THE PROJECT AND NOT TO BE REPRODUCED OR TRANSMITTED IN ANY FORM OR BY ANY MEANS, ELECTRONIC OR MECHANICAL, INCLUDING PHOTOCOPYING, RECORDING, OR BY ANY INFORMATION STORAGE AND RETRIEVAL SYSTEM. WITHOUT PERMISSION IN WRITING FROM OLYMPIK SIGNS, ANY REPRODUCTION OR TRANSMISSION IS STRICTLY PROHIBITED.

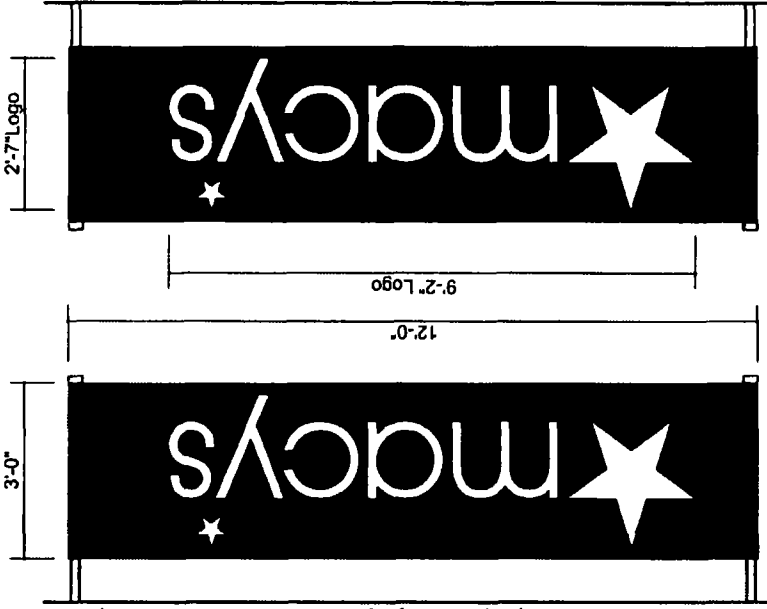

Right Side View

Left Side View

D/F Banner - Direct Print Onto Sunbrella Material

Scale 1/2" = 1'-0"
 Qty: (18) Required
 Square Footage: 36.0
 D/F Vertical Pocket Banner with "macy's" logo directly printed onto Sunbrella Black Mayfield Material. hemmed & sewn on all 4 sides. Exact pole hardware to be determined. Installation method to be determined on field conditions. Drawing for concept purposes only.

Job#: 22-9282

09-27-22


drawn by
 PAMELA F

Comments:

WWW.OLYSIGNS.COM

page 3 of 8

SIGN LAYOUT

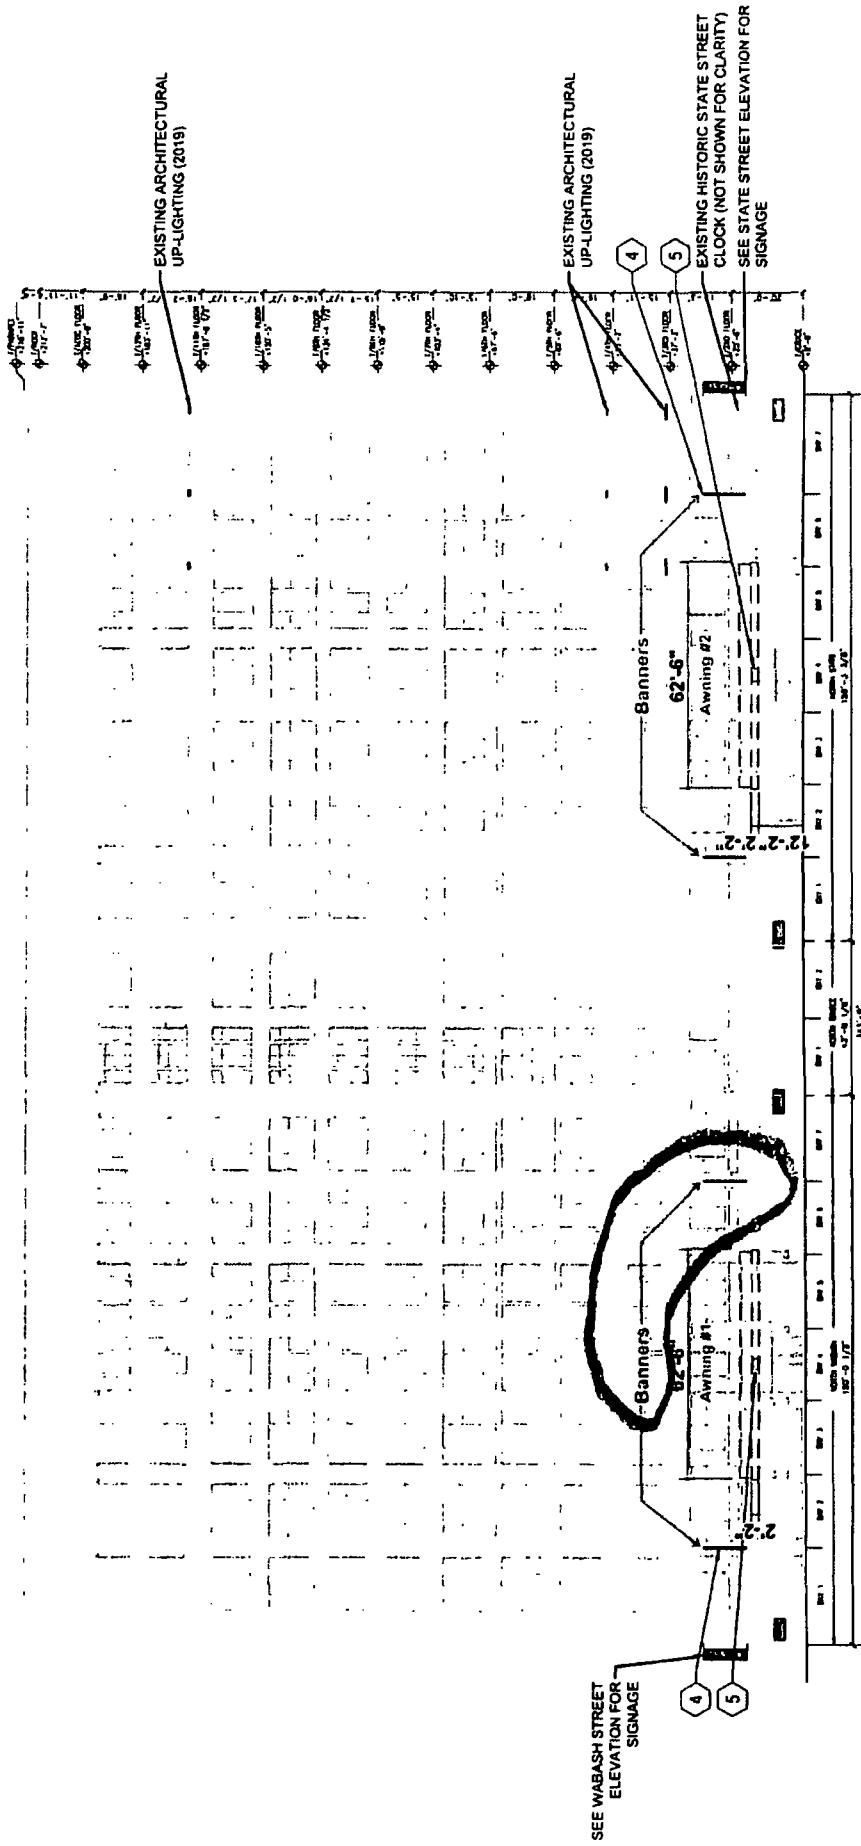

North Building Elevation - Randolph Street

Scale 1/32" = 1'-0"



account representative / client
ROBBY WHITEHEAD

111 N State Street
Chicago, IL 60602

job#: 22-9282
09-27-22
rev.#

Comments:

drawn by
PAMELA F
WWW.OLYMPIKSIGNS.COM

OLYMPIK SIGNS
1130 N. CHATHAM
Lombard, IL 60148
Ph.# 630.424.6100
Fax.# 630.424.6120

RANDOLPH ST ELEVATION

OLYMPIK SIGNS is a registered trademark of Olympik Signs, Inc. All rights reserved. © 2022 Olympik Signs, Inc. All other trademarks are the property of their respective owners.