



Office of Chicago City Clerk



Or2011-545

Office of the City Clerk

Tracking Sheet

Meeting Date:	5/18/2011
Sponsor(s):	Tunney, Thomas (44)
Type:	Order
Title:	Issuance of Permit(s) for Sign(s)/Signboard(s) at 3175 N Broadway
Committee(s) Assignment:	Committee on Zoning, Landmarks and Building Standards

COMMITTEE ON BUILDINGS

(signs)

ORDERED, That the Commissioner of Buildings is hereby directed to issue a sign permit to:

Best Neon Sign Company
6025 S. New England Ave
Chicago, IL 60638

For the erection of a sign/signboard over 100 square feet (in area of one fact) at:


Laugh Factory Chicago
3175 N. Broadway Ave
Chicago, IL 60657


Side (south) face of three-sided marquee sign

Dimensions: Length:.....10'-6"
Height:.....15'-3"
Height above grade/roof to top of sign:.....24'-11"

TOTAL SQUARE FOOT AREA:.....126 sq. ft.

Such sign(s) shall comply with all applicable provisions of TITLE 17 of the Chicago Zoning Ordinance and all other applicable provisions of the Municipal Code of the CITY OF CHICAGO governing the construction and maintenance of outdoor sign, signboards and structures.

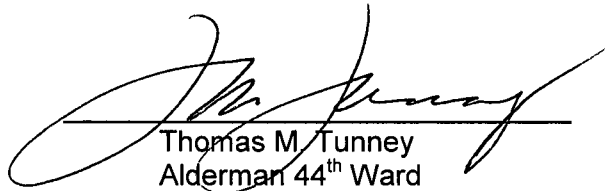
Thomas M. Tunney
Alderman 44th Ward

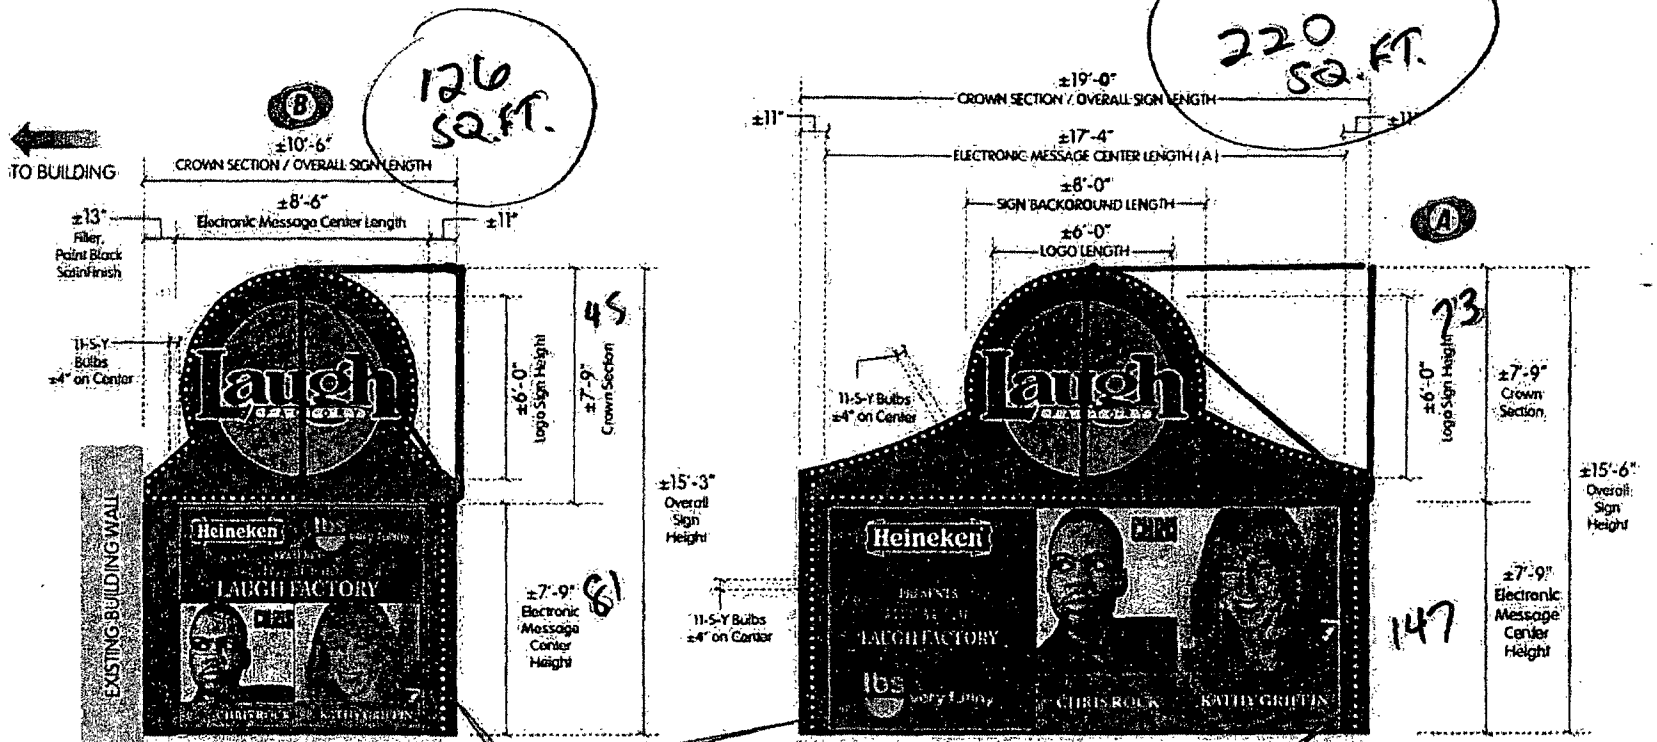

EXISTING BUILDING WALL

END VIEW OF RIGHT SIDE (FACING STREET)

Sign Elevation: PROPOSED ELECTRONIC MESSAGE CENTER ON MARQUEE SIGN

SCALE: 1/4" = 1'-0"

NOTE: ALL DIMENSIONS TO BE FIELD VERIFIED MEASUREMENTS MAY VARY DUE TO EXISTING CONDITIONS

END VIEW OF LEFT SIDE (FACING STREET)

LAUGH FACTORY		CINCAGO, I.	
3175 N. Broadway / Avenue		3 of 4	
Date: 03-07-11		Date: 03-07-11	
Project: 11-03-6998		Project: 11-03-6998	
Scale: 1/4" = 1'-0"		Scale: 1/4" = 1'-0"	
Author: [Name]		Author: [Name]	
Checker: [Name]		Checker: [Name]	
Designer: [Name]		Designer: [Name]	
Fabricator: [Name]		Fabricator: [Name]	
Installer: [Name]		Installer: [Name]	
Removal: [Name]		Removal: [Name]	
Sign Type: [Type]		Sign Type: [Type]	
Sign Size: [Size]		Sign Size: [Size]	
Sign Color: [Color]		Sign Color: [Color]	
Sign Material: [Material]		Sign Material: [Material]	
Sign Location: [Location]		Sign Location: [Location]	
Sign Orientation: [Orientation]		Sign Orientation: [Orientation]	
Sign Height: [Height]		Sign Height: [Height]	
Sign Width: [Width]		Sign Width: [Width]	
Sign Area: [Area]		Sign Area: [Area]	
Sign Weight: [Weight]		Sign Weight: [Weight]	
Sign Cost: [Cost]		Sign Cost: [Cost]	
Sign Lead Time: [Lead Time]		Sign Lead Time: [Lead Time]	
Sign Warranty: [Warranty]		Sign Warranty: [Warranty]	
Sign Maintenance: [Maintenance]		Sign Maintenance: [Maintenance]	
Sign Disposal: [Disposal]		Sign Disposal: [Disposal]	
Sign Notes: [Notes]		Sign Notes: [Notes]	

Photo rendition for representational purposes only. Photo scales are cross approximate. Actual sign may appear larger or smaller than shown. Colors shown may vary due to ink jet printing interpretations.

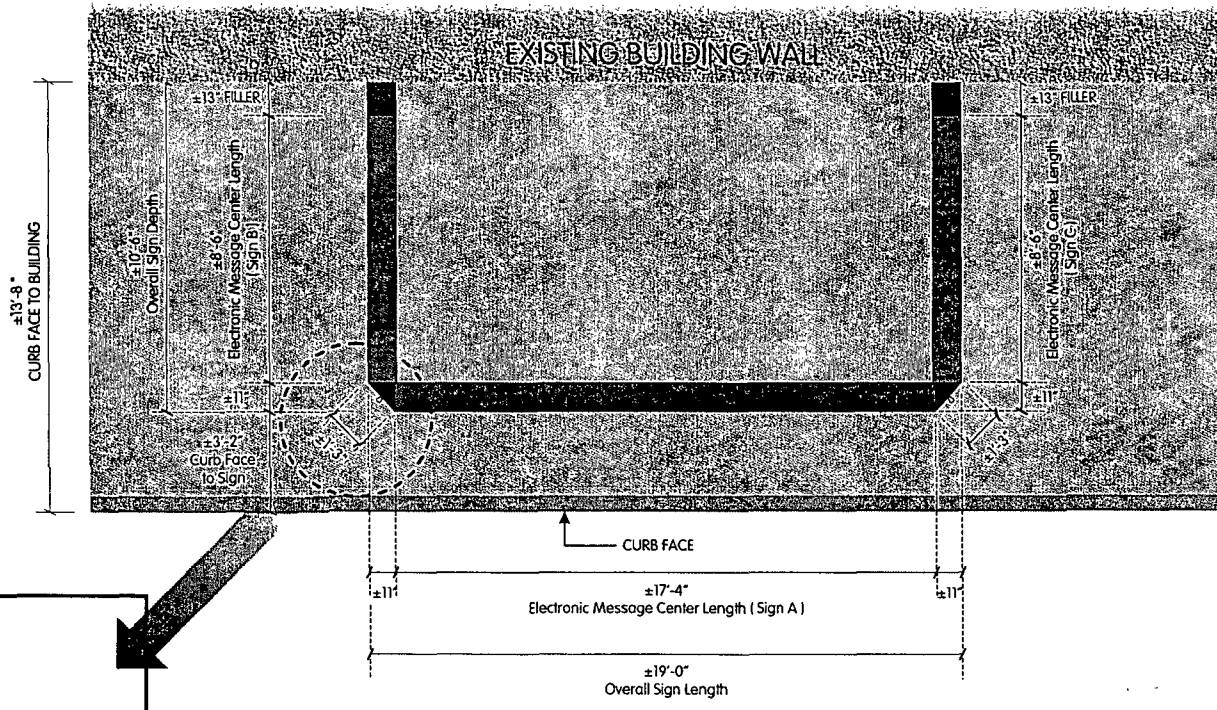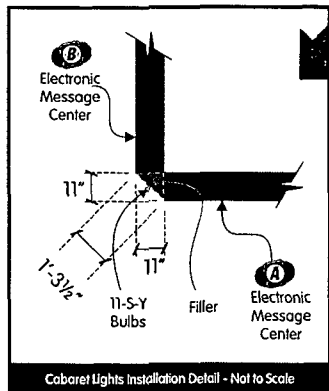

JOB Name		LAUGH FACTORY		CHICAGO, IL	
Address		3175 N. Broadway Avenue		Sheet Number 4 of 4	
Salesperson		Gus Novotro		Drawn By FM	
Customer Approval		Date 03-07-11		Drawing Number	
				11-03-6998	
Revisions		Nature of Revision			
No.	Date	By	PER CLIENT - FINAL (OPTION 1)		
1	03-28-11	FM	A. 19'-3" x 17'-5" EMC (B. A. & C. 11'-4" x 7'-5" EMC		
2	04-21-11	FM	CABARET LIGHT (VERTICAL) INSTALLATION DETAIL		
3	04-28-11	FM	NEW E.M.C. DIMENSIONS (A,B and C)		
4	05-04-11	FM			
5					

SAN PEDRO ELECTRIC SIGN COMPANY
 201 Belmont Avenue, Suite 10214
 Chicago, IL 60618
 312-549-4661 office
 312-549-8882 fax

Photo rendition for representational purposes only. Photo scales are close approximate. Actual sign may appear larger or smaller than shown. Colors shown may vary due to ink jet printing interpretations.



- ALL DIMENSIONS ARE TO BE FIELD VERIFIED PRIOR TO FABRICATION
- NOTE: EXACT E.M.C. SIZE TO BE FIELD MEASURED PRIOR TO FABRICATION
- NOTE: CANOPY ATTACHMENT, BUILDING AND REINFORCEMENT SUBJECT TO ENGINEERING
- NOTE: ALL SIGNAGE SUBJECT TO CITY APPROVAL AND AUTHORITY HAVING JURISDICTION

A Front Elevation: PROPOSED ELECTRONIC MESSAGE CENTER ON MARQUEE SIGN


SCALE: 1/4" = 1'-0"

Photo: rendition for representational purposes only. Photo scales are close approximate. Actual sign may appear larger or smaller than shown. Colors shown may vary due to ink jet printing interpretations.

PROJECT: LAUGH FACTORY LOCATION: 31755 N. Broadway Avenue, CHICAGO, IL DRAWING: Gus Navarro Date: 03-07-11 Sheet Number: 1 of 5 Designer: Gus Navarro Date: 03-07-11 Checker: Approved Date:		
No. 1 Date:	By:	Revisions:
2 Date:	By:	1.
3 Date:	By:	2.
4 Date:	By:	3.
5 Date:	By:	4.
6 Date:	By:	5.

SIM FABRO
ELECTRIC
IRON COMPANY
 3105-549-4061 office
 3105-549-8882 fax

THIS IS AN UNCONTROLLED DOCUMENT. IT IS THE PROPERTY OF SIM FABRO ELECTRIC IRON COMPANY. IT IS NOT TO BE REPRODUCED, COPIED, OR TRANSMITTED IN ANY FORM OR BY ANY MEANS, WITHOUT THE WRITTEN PERMISSION OF SIM FABRO ELECTRIC IRON COMPANY.

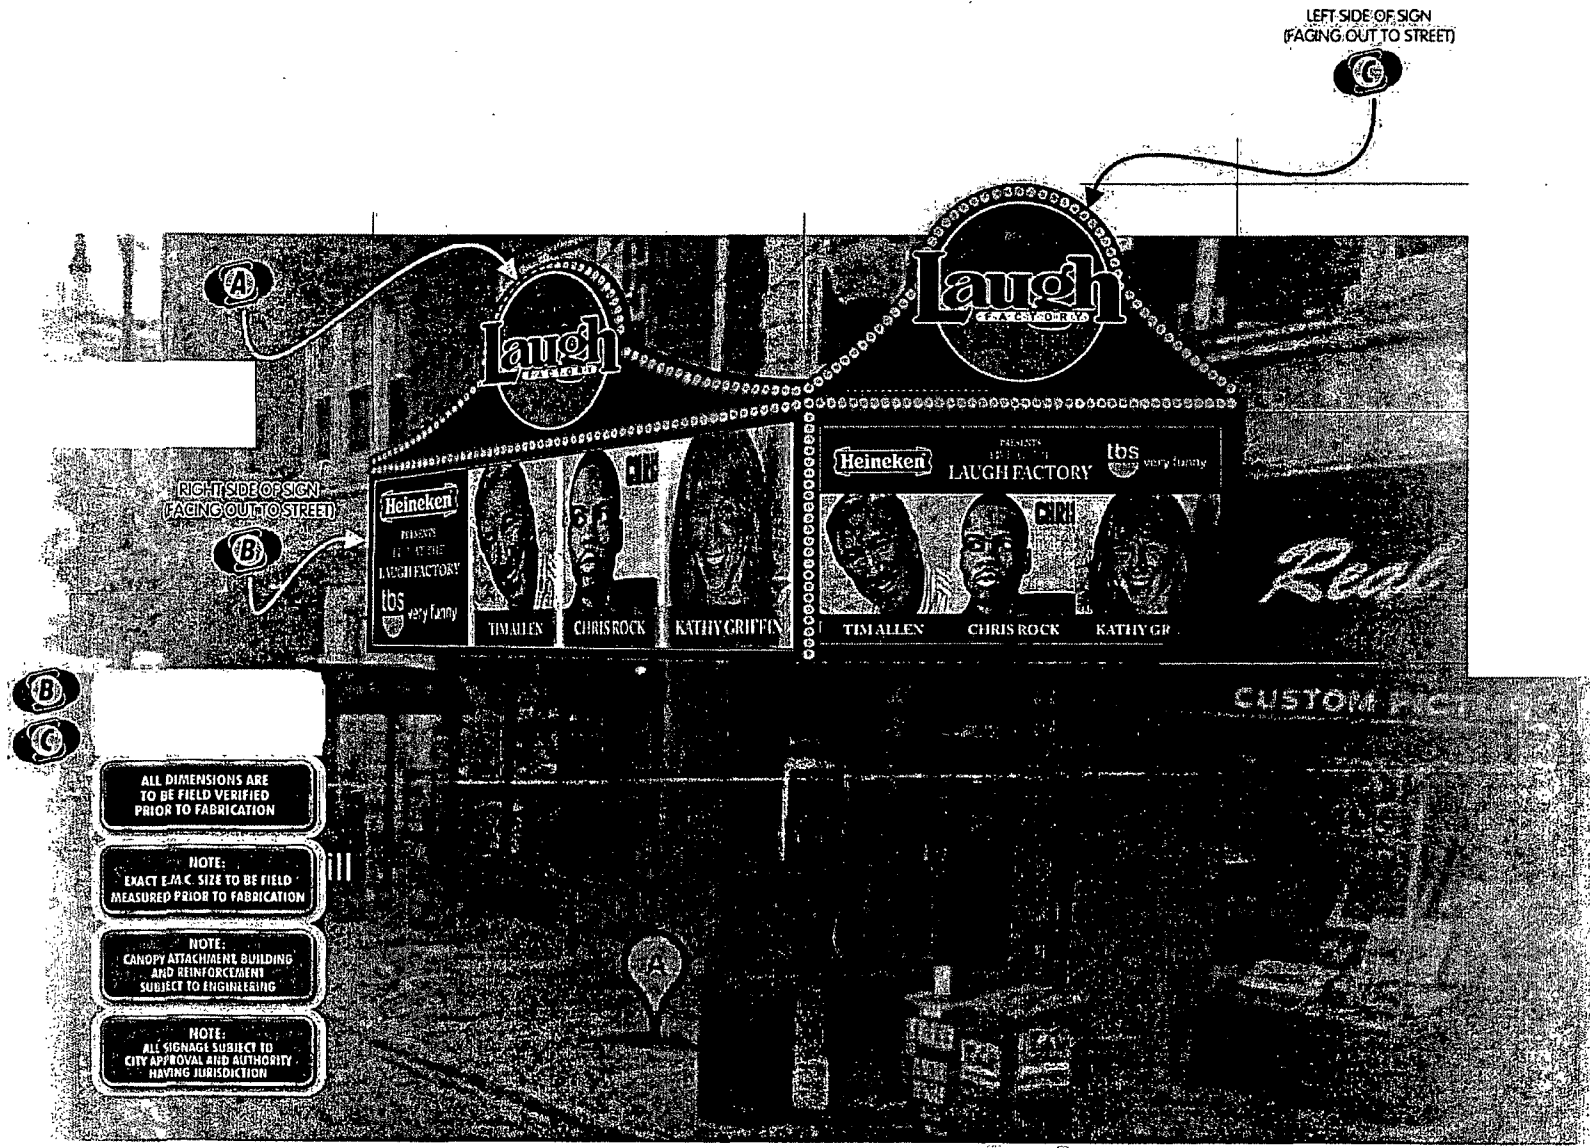

OPTION 1 - END VIEW
 Perspective View: PROPOSED ELECTRONIC MESSAGE CENTER ON MARQUEE SIGN

SCALE: 1/4" = 1'-0"

Photo rendition for representational purposes only. Photo scales are close approximate. Actual sign may appear larger or smaller than shown. Colors shown may vary due to ink jet printing interpretations.

SAN ANTONIO ELECTRIC SIGN COMPANY 11055-59-4661 office 310-549-8882 fax		Revisions:	
No.	Date	By	Name of Revision
1			Initial of Revision
2			
3			
4			
5			
SAN ANTONIO ELECTRIC SIGN COMPANY 11055-59-4661 office 310-549-8882 fax		Project Name: LAUGH FACTORY Address: 31755 N. Broadway Avenue City: CHICAGO, IL State: IL Zip: 60641 Client: Gus Navarro Date: 03-07-11 Sheet Number: 2 of 5 Drawing Number: 11-03-6998	