



City of Chicago



Or2017-244

Office of the City Clerk

Document Tracking Sheet

Meeting Date:	5/24/2017
Sponsor(s):	Waguespack (32)
Type:	Order
Title:	Issuance of permits for sign(s)/signboard(s) at 2642 N Jones St
Committee(s) Assignment:	Committee on Zoning, Landmarks and Building Standards

CITY COUNCIL
COMMITTEE ON ZONING, LANDMARKS AND BUILDING STANDARDS

COUNCIL ORDER

RE: Approval of sign over 100 square feet in area or over 24 feet above grade

ORDERED, that the City Council hereby approves the following sign application submitted by:

Applicant*: TLE (The Learning Experience)

(* The Applicant is the owner of the real property or the business tenant of the real property. Do not list the sign contractor, sign erector, sign company or advertising entity in the above space.)

This Order approves the following sign in accordance with Municipal Code of Chicago Section 13-20-680:

Address of Sign: 2642 N. Jones Street Chicago, IL 60647

Zoning District: C1-5

DOB Sign Permit Application #: 100691918


Sign Details:

1. On-premise OR Off-premise
2. Static sign OR Dynamic-image display sign
3. Number of sign faces 1
4. Projecting over the public way No (Yes or No) If yes, Public Way Use #: N/A
5. Dimensions: Length 22 feet 0 inches Height 8 feet 0 inches
Total square feet in area: 176 feet 0 inches
6. Height above grade: 32 feet 0 inches
7. Elevation (side of building or lot where the sign will be erected): East
8. Name of Sign Contractor/Erector: Identity Services, LLC

To be legal, such sign shall comply with all provisions of Title 17 of the Chicago Municipal Code ("Zoning Ordinance") and all other provisions of the Municipal Code governing the permitting, construction and maintenance and removal of signs and sign structures. Failure of the applicant and the applicant's successors to comply shall be grounds for invalidation or revocation of the sign permit.


Alderman

32
Ward

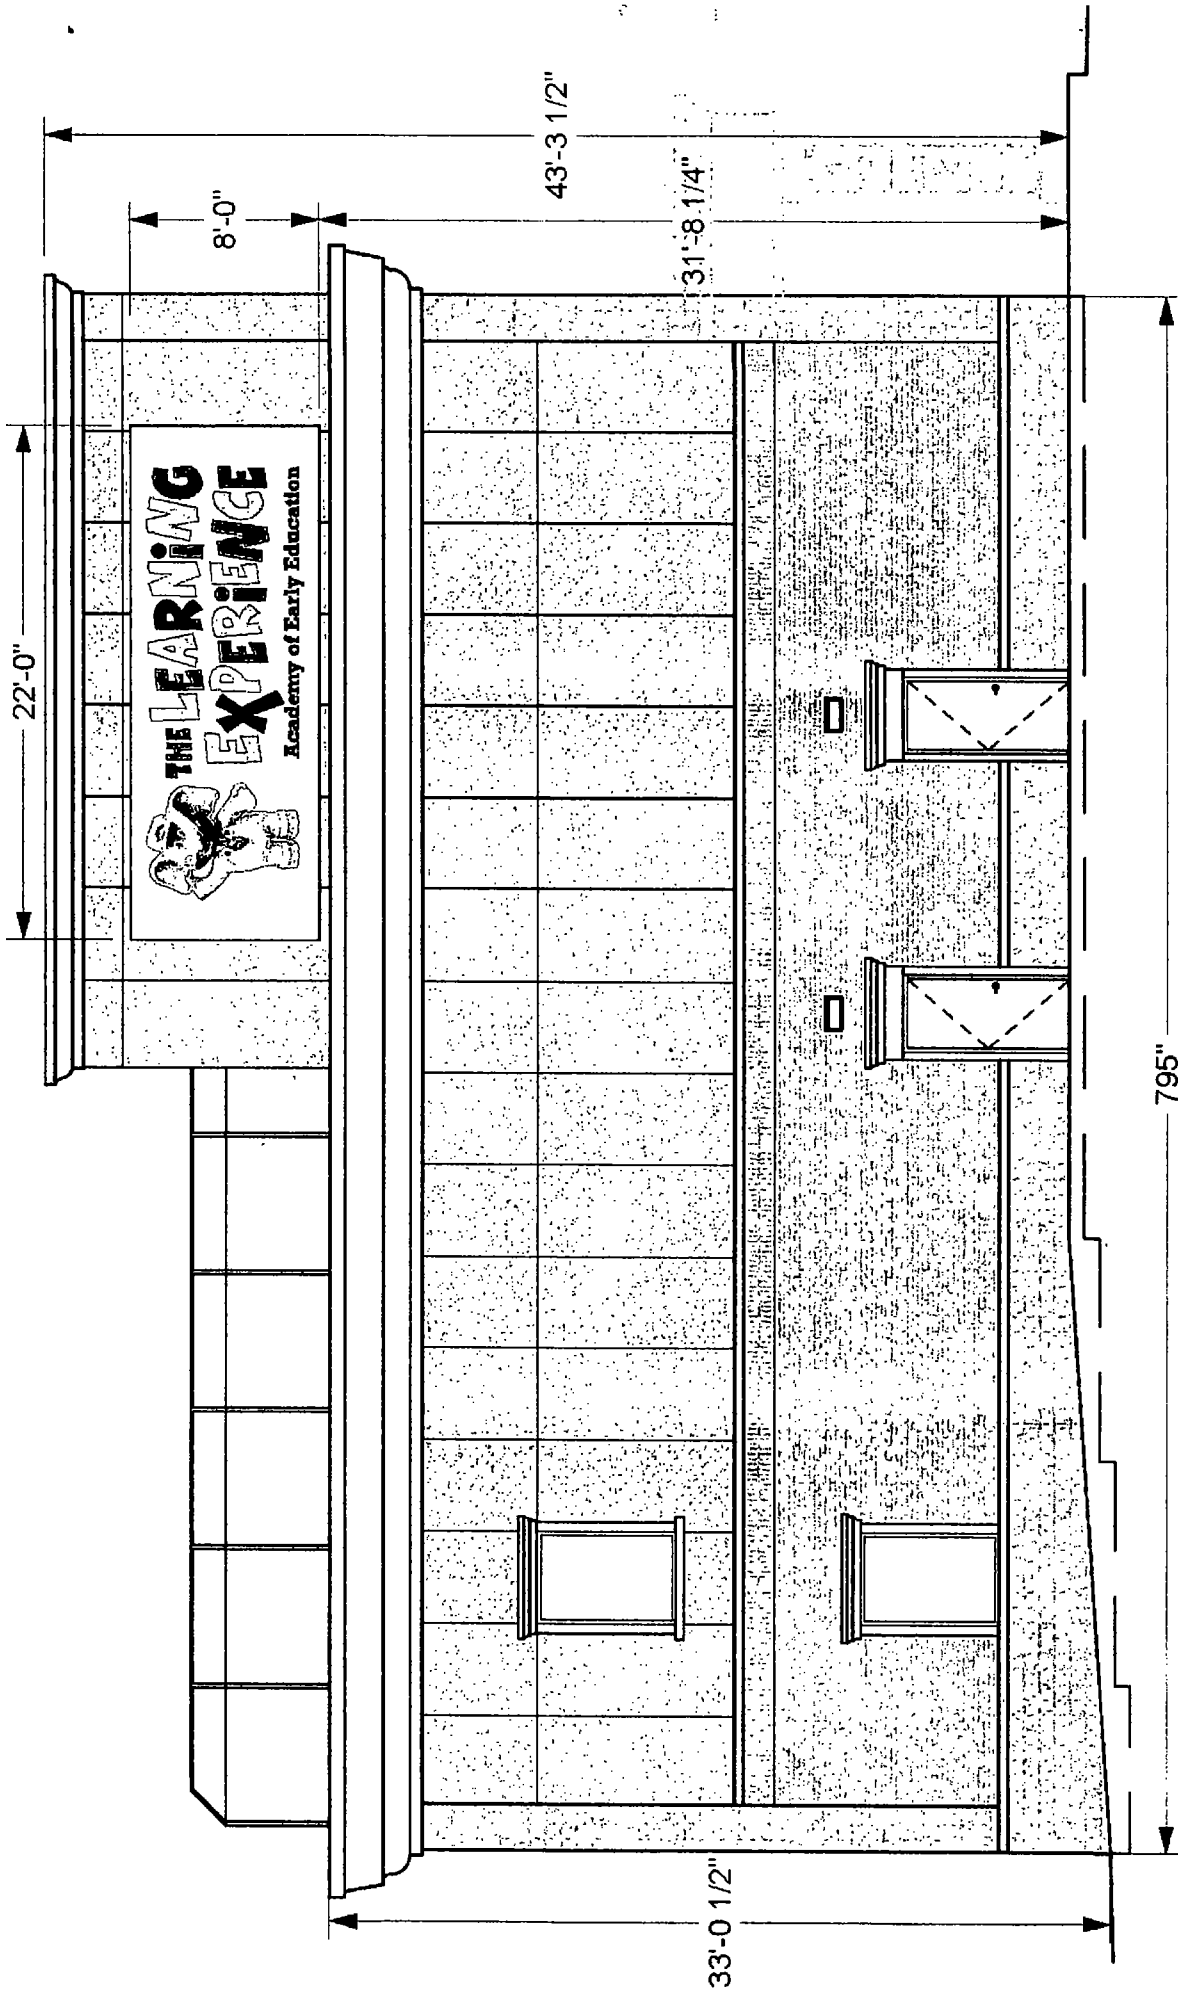


BannerStretch System with Banner

2 EAST ELEVATION

scale: 1/8" = 1'-0"

BannerStretch Wall-Mounted Frame System
Flip Frame Design of Robust Aluminum Extrusions
Mounted to Wall System
15 oz. Vinyl Banner Fabric with Full Color Graphics
Approximate Weight 450 lbs
Total Projection 4"

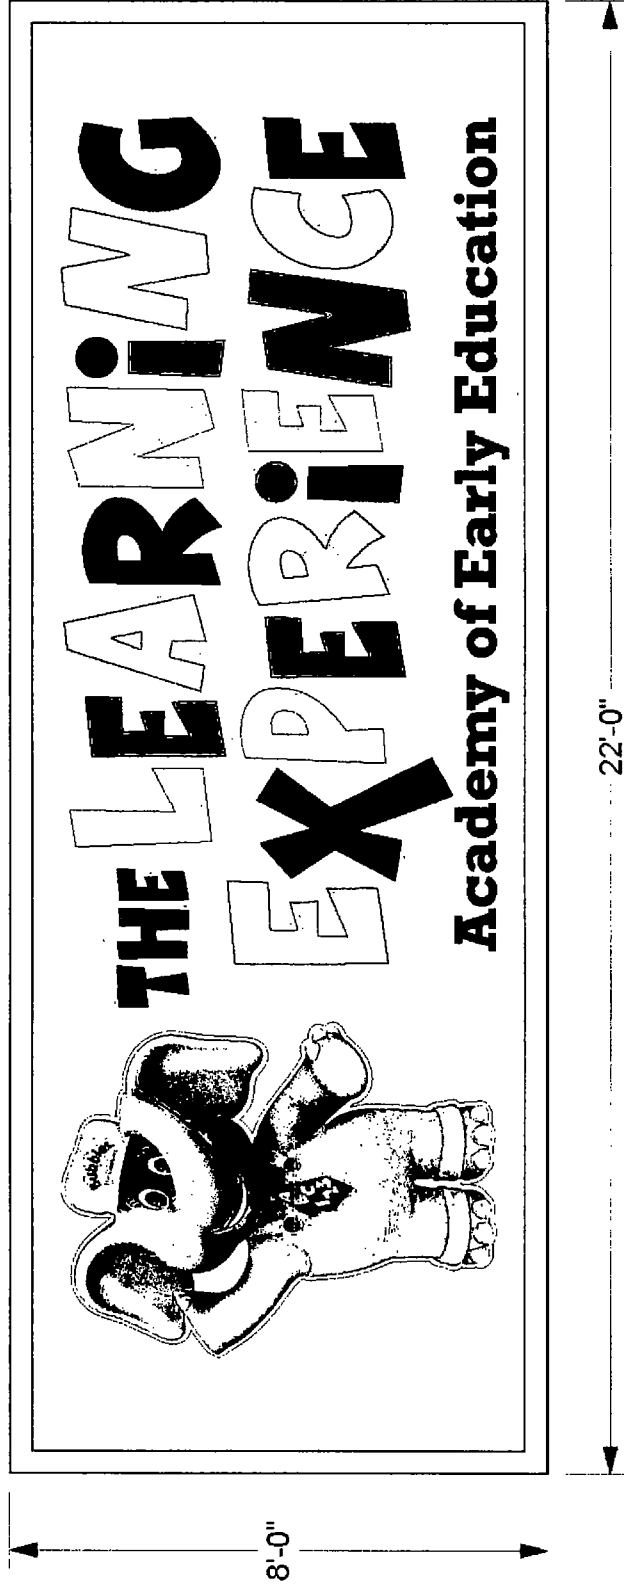

The Learning Experience
2642 N. JONES ST.
CHICAGO, IL 60647



A&F Sign Company LLC
28 East Railway Avenue, Paterson, New Jersey 07503
973 278-3707 fax 973 278-3707 aesignco@gmail.com