



City of Chicago



Or2014-359

Office of the City Clerk

Document Tracking Sheet

Meeting Date:	7/30/2014
Sponsor(s):	Reilly (42)
Type:	Order
Title:	Issuance of permits for sign(s)/signboard(s) at 259 E Erie St - north elevation
Committee(s) Assignment:	Committee on Zoning, Landmarks and Building Standards

Committee on Buildings

(signs)

ORDERED, that the Commissioner of Buildings is hereby directed to issue a sign permit to: (Contractor's NAME & ADDRESS)

White Way Sign & Maintenance

451 Kingston Court

Mt. Prospect, IL 60056

For the erection of a sign/signboard over 24 feet in height and/or over 100 square feet (in area of one face) at: (Business NAME & ADDRESS)

Northwestern Memorial Hospital

259 E. Erie Street

Chicago, IL 60611


Dimensions: length 34'-2 1/2" height 6'-4"

height above grade/roof to top of sign 50'-5"

TOTAL SQUARE FOOT AREA 216.65 sf

North Lower Elevation

Such sign(s) shall comply with all applicable provisions of TITLE 17 of the Chicago Zoning Ordinance and all other applicable provisions of the Municipal Code of the City of Chicago governing the construction and maintenance of outdoor signs, signboards and structures.

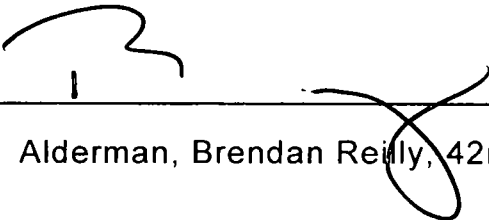
Alderman, Brendan Reilly, 42nd Ward

Client Approval	Date
Production Number	14-1729
Approved for Production	Date
Drawn by	Date

This is an original drawing created by Wayne
Way Sign for a project being drawn for
you. It is not to be shown to anyone outside
your organization for copyright reproduction
or exhibited in any fashion.

WHITE WAY SIGN COMPANY
151 Kingston Ct Mount Prospect, IL 60056
Phone (847) 391-0200 Fax (847) 391-0099


Customer	Long Logo
Job Name	Northwest Medicine Outpatient
Address	237-259 E. Lake Street
City	Chicago, IL

COLOR PRINTS MAY NOT ACCURATELY REPRESENT
SPECIFIED COLORS
FOR ACCURATE COLOR ASSESSMENT REFER TO
COLOR SPECIFICATIONS AND UTILIZE STANDARD
VINYL AND PANTONE COLOR CHARTS


PHOTO RENDERINGS MAY NOT
REFLECT SCALE ACCURATELY
REFER TO SPECIFIED DIMENSIONS
FOR CORRECT SIZES

Scale: 1/8" = 1'-0"

NORTH LOWER ELEVATION - With Proposed Non-Illuminated Channel Letterset

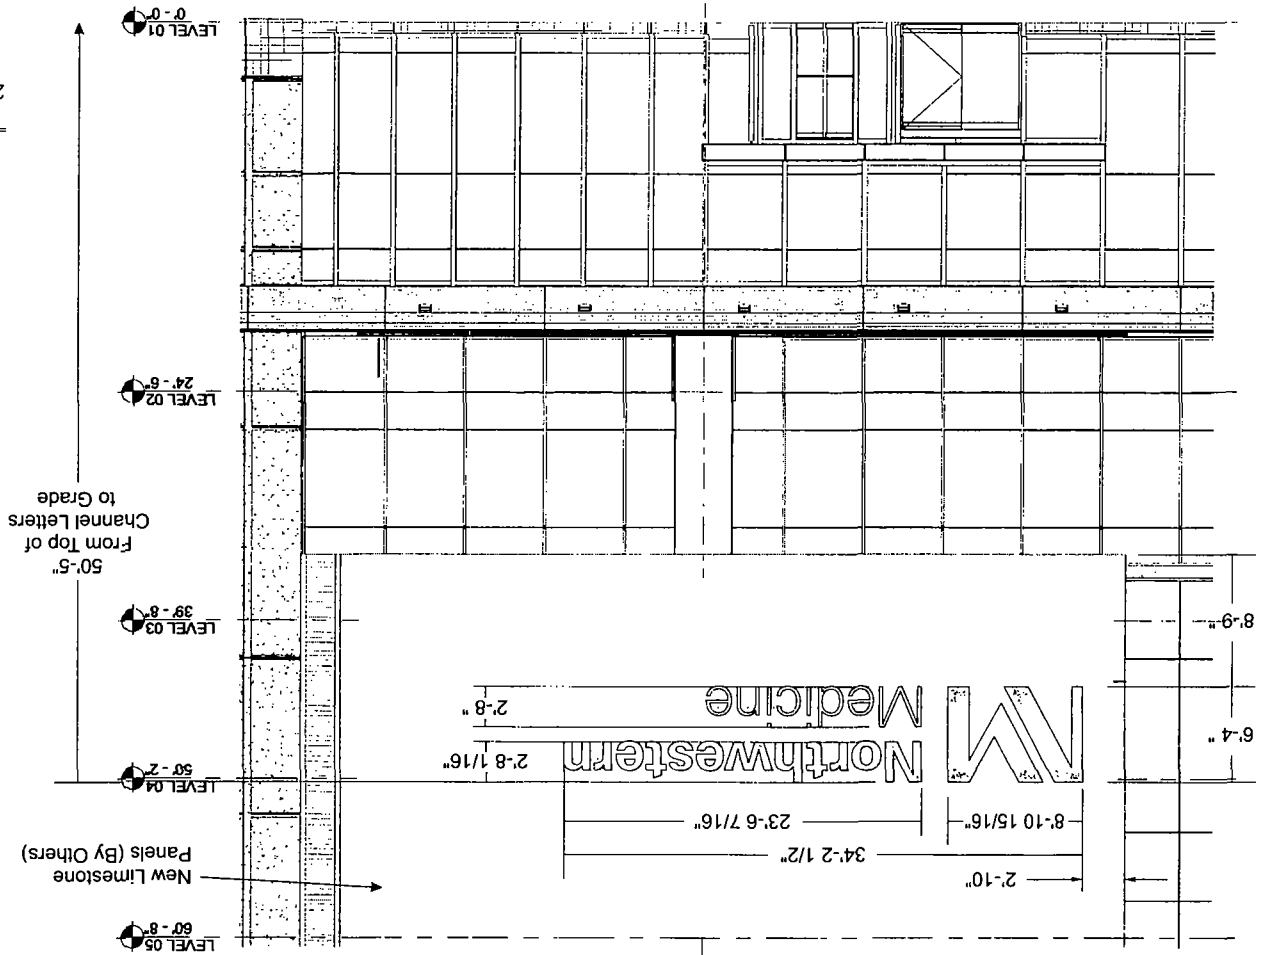

NC - With Proposals

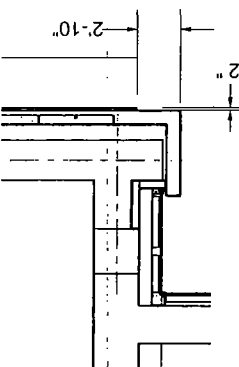

NON-ILLUMINATED
REVERSE
18 gauge stainless steel
reverse channel letter
(non-illuminated)
steel mounting struts
soldered to return
reverse channel letter

Customer Approval	Date
Product Number	14-1729
As-Installed by Manufacturer	Logo
Drawn by	Date

This is an original drawing created by White Way Sign for a project being planned for you. It is not to be shown to anyone outside your organization nor copied, reproduced or exhibited in any fashion.



WHITE WAY SIGN COMPANY
 451 Kingston Ct Mount Prospect, IL 60056
 Phone (847) 391-0200 Fax (847) 391-0059



City	Chicago, IL
Address	237-259 E. Erie Street
Job Name	Northwest Medicine Outpatient
Customer	Land Lease

COLOR PRINTS MAY NOT ACCURATELY REPRESENT SPECIFIED COLORS
 FOR ACCURATE COLOR ASSESSMENT REFER TO COLOR SPECIFICATIONS AND UTILIZE STANDARD VINYL AND PANTONE COLOR CHARTS

PHOTO RENDERINGS MAY NOT REFLECT SCALE ACCURATELY
 REFER TO SPECIFIED DIMENSIONS FOR CORRECT SIZES

WEST UPPER ELEVATION - With Proposed Internally Illuminated Back-Lit Reverse Channel Letterset

Scale 1/8" = 1'-0"

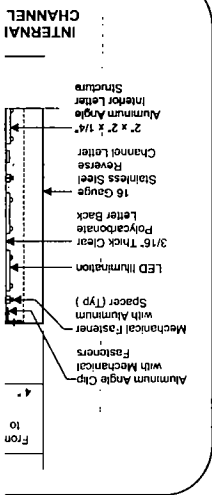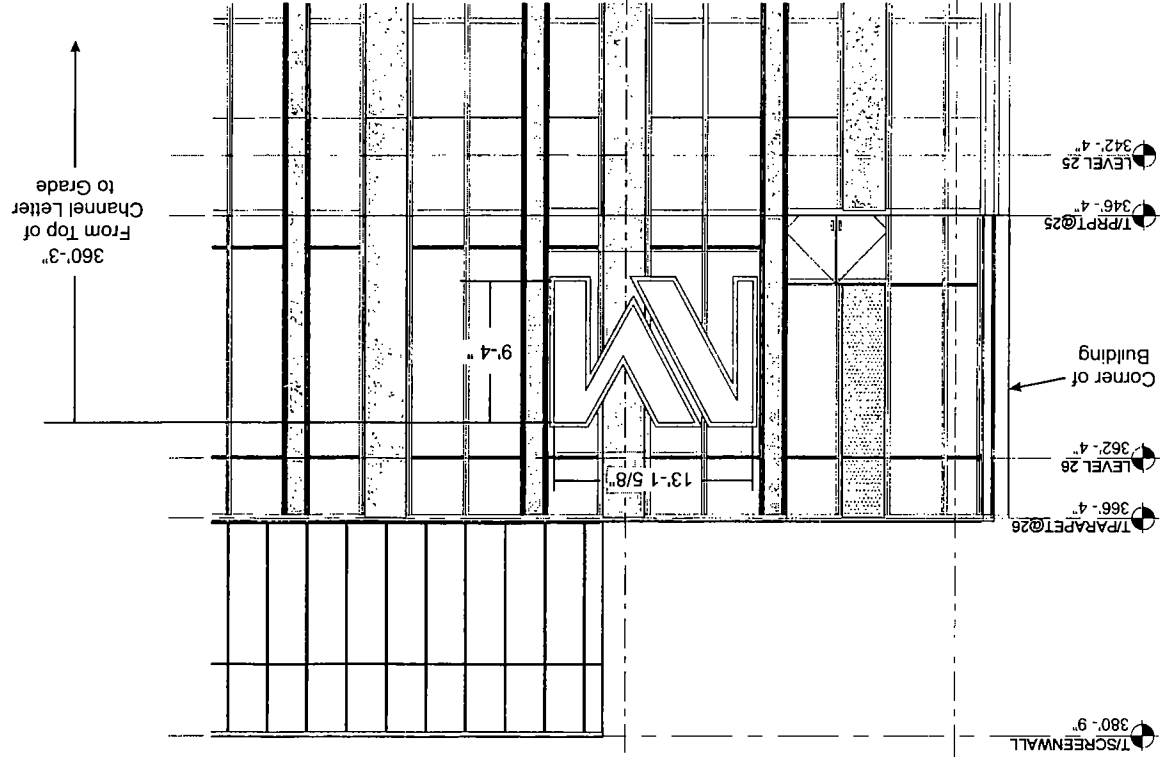

Back With WEST

Customer Approval	Date
Production Number	144729
Approved - Production	Drawn
Used in Production	Drawn

This is an original drawing created by White Way Sign Company. It is not to be shown to anyone outside your organization, nor copied, reproduced or printed in any fashion.



WHITE WAY SIGN COMPANY
451 Kingston Ct Mount Prospect, IL 60056
Phone (847) 391-0200 Fax (847) 391-0099


City	Chicago, IL
Address	237-259 E Erie Street
Job Name	Northwest Medicine Outpatient
Customer	Lead Lease

COLOR PRINTS MAY NOT ACCURATELY REPRESENT SPECIFIED COLORS FOR ACCURATE COLOR ASSESSMENT REFER TO COLOR SPECIFICATIONS AND UTILIZE STANDARD VINYL AND PANTONE COLOR CHARTS

PHOTO RENDERINGS MAY NOT REFLECT SCALE ACCURATELY REFER TO SPECIFIED DIMENSIONS FOR CORRECT SIZES


SOUTH UPPER ELEVATION - With Proposed Internally Illuminated Back-Lit Reverse Channel Letter Set

Scale 1/8" = 1'-0"

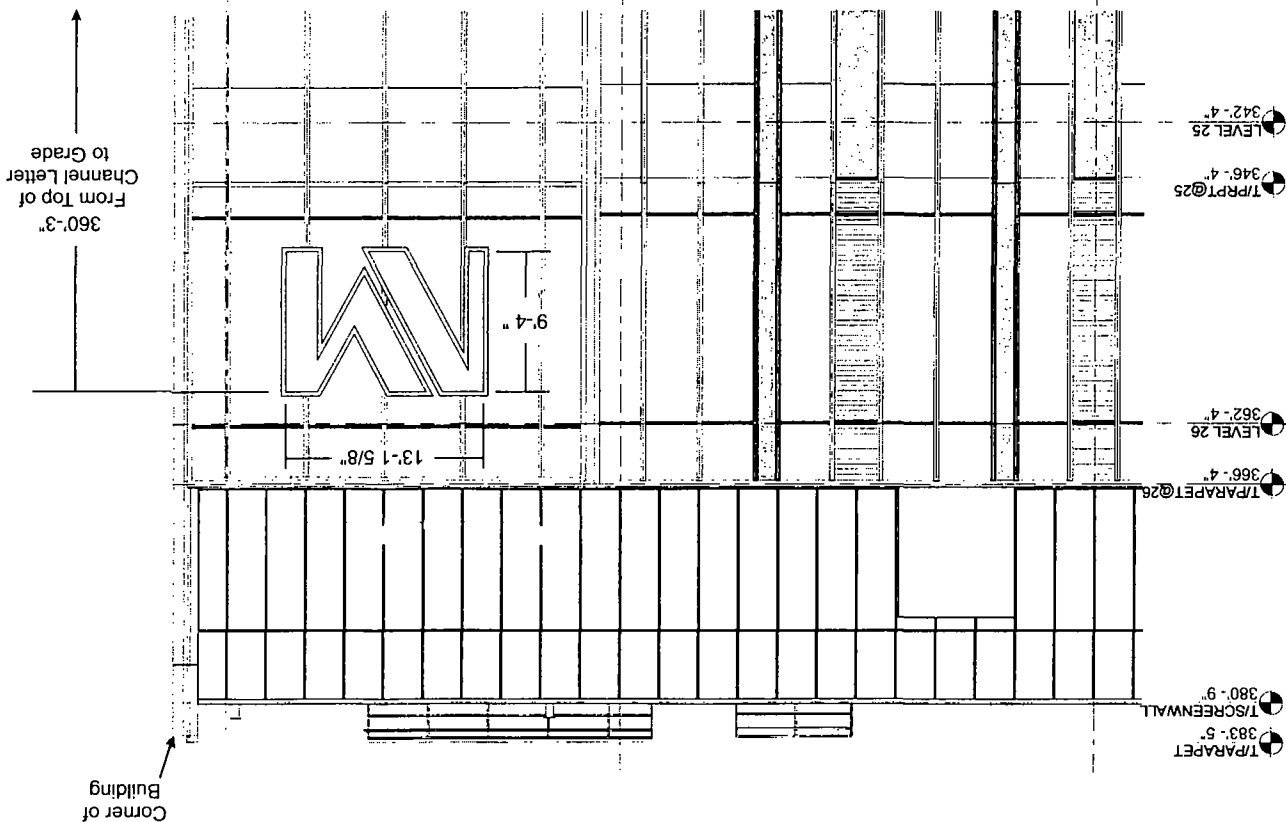

- Aluminum Angle Clip with Mechanical Fasteners
- Spacer (Typ) with Aluminum
- LED Illumination
- 3/16" Thick Clear Polycarbonate
- Letter Back
- 16 Gauge Stainless Steel Reverse Channel Letter
- 2" x 2" x 1/4" Aluminum Angle
- Interior Letter Structure

SO
V
E

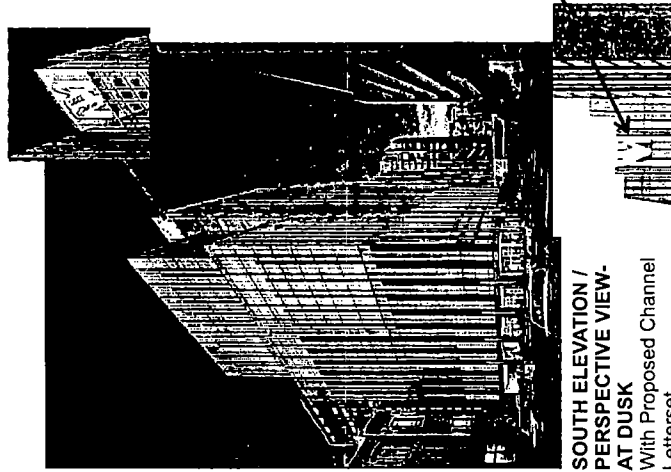

**SOUTH ELEVATION /
PERSPECTIVE VIEW-
AT DUSK**
With Proposed Channel
Letterset
N.T.S.

**WEST ELEVATION /
PERSPECTIVE VIEW-
DURING DAY**
With Proposed Channel
Letterset
N.T.S.

Reverse Channel Letter: Fabricated from 16 Gauge Stainless Steel Painted White with Enamel Finish on Face and Sides (Returns). Letter Depth (Return) to be 4" Inside "Channel" to be Painted White for Maximum Light Reflectivity

Letter Backs: 3/16" Thick Clear Polycarbonate to Allow Illumination.

Internal Illumination: Programmable DMX Controlled RGB Color Changing L.E.D. System.

Flat Reflector Panel: Contour Cut from 1/8" Thick Aluminum, Painted Light Grey with Enamel Finish (Necessary to Provide "Halo-Lit" Effect).

COLOR PRINTS MAY NOT ACCURATELY REPRESENT SPECIFIED COLORS
FOR ACCURATE COLOR ASSESSMENT REFER TO COLOR SPECIFICATIONS AND UTILIZE STANDARD VINYL AND PANTONE COLOR CHARTS

PHOTO RENDERINGS MAY NOT
REFLECT SCALE ACCURATELY
REFER TO SPECIFIED DIMENSIONS
FOR CORRECT SIZES

Customer Approval	Date	This is an original drawing created by White Way Sign for a project being planned for you. It is not to be shown to anyone outside your organization, nor copied, reproduced or exhibited in any fashion.	 WHITE WAY SIGN COMPANY 451 Kingston Ct Mount Prospect, IL 60056 Phone (847) 391-0200 Fax (847) 391-0099	Customer	Lund Logo	File Name	14-0729 NM CarLis PERMIT.cdr		
Production Number	14-0729			Job Name	Northwest Medicine Outpatient Care Pavilion	Size	As Noted	Drawn By	Tom Velandaro
Approved for Production	Date			Address	237-239 E Erie Street	Date	4/18/14	Sales Rep	Bob Flannery III
Date to Return	Date			City	Chicago, IL	Scale / Zip	1 / 4	Drawing No	86427

WHITE WAY SIGN COMPANY
451 Kingston Ct Mount Prospect, IL 60056
Phone (847) 391-0200 Fax (847) 391-0099

This is an original drawing created by White Way Sign for a project being planned for you. It is not to be shown to anyone outside your organization, nor copied, reproduced or exhibited in any fashion.