



City of Chicago



Or2023-108

Office of the City Clerk

Document Tracking Sheet

Meeting Date:	3/15/2023
Sponsor(s):	Reilly (42)
Type:	Order
Title:	Issuance of permits for sign(s)/signboard(s) at 111 N. State St. - Permit Number 101000334
Committee(s) Assignment:	Committee on Zoning, Landmarks and Building Standards

CITY COUNCIL
COMMITTEE ON ZONING, LANDMARKS AND BUILDING STANDARDS

COUNCIL ORDER

RE: Approval of sign over 100 square feet in area or over 24 feet above grade

ORDERED, that the City Council hereby approves the following sign application submitted by:

Applicant*: Macy's

(* The Applicant is the owner of the real property or the business tenant of the real property. Do not list the sign contractor, sign erector, sign company or advertising entity in the above space.)

This Order approves the following sign in accordance with Municipal Code of Chicago Section 13-20-680:

Address of Sign: 111 N. State St Chicago, IL 60602

Zoning District: DX-16

DOB Sign Permit Application #: 101000334

Sign Details:

1. On-premise OR Off-premise

2. Static sign OR Dynamic-image display sign

3. Number of sign faces 2

4. Projecting over the public way Yes (Yes or No) If yes, Public Way Use #: BACP1758605

5. Dimensions: Length 3 feet 0 inches Height 12 feet 0 inches


Total square feet in area: 36 feet 0 inches

6. Height above grade: 28 feet 0 inches


7. Elevation (side of building or lot where the sign will be erected): South

8. Name of Sign Contractor/Erector: Olympik Signs

To be legal, such sign shall comply with all provisions of Title 17 of the Chicago Municipal Code ("Zoning Ordinance") and all other provisions of the Municipal Code governing the permitting, construction and maintenance and removal of signs and sign structures. Failure of the applicant and the applicant's successors to comply shall be grounds for invalidation or revocation of the sign permit.

 
Alderman

42
Ward

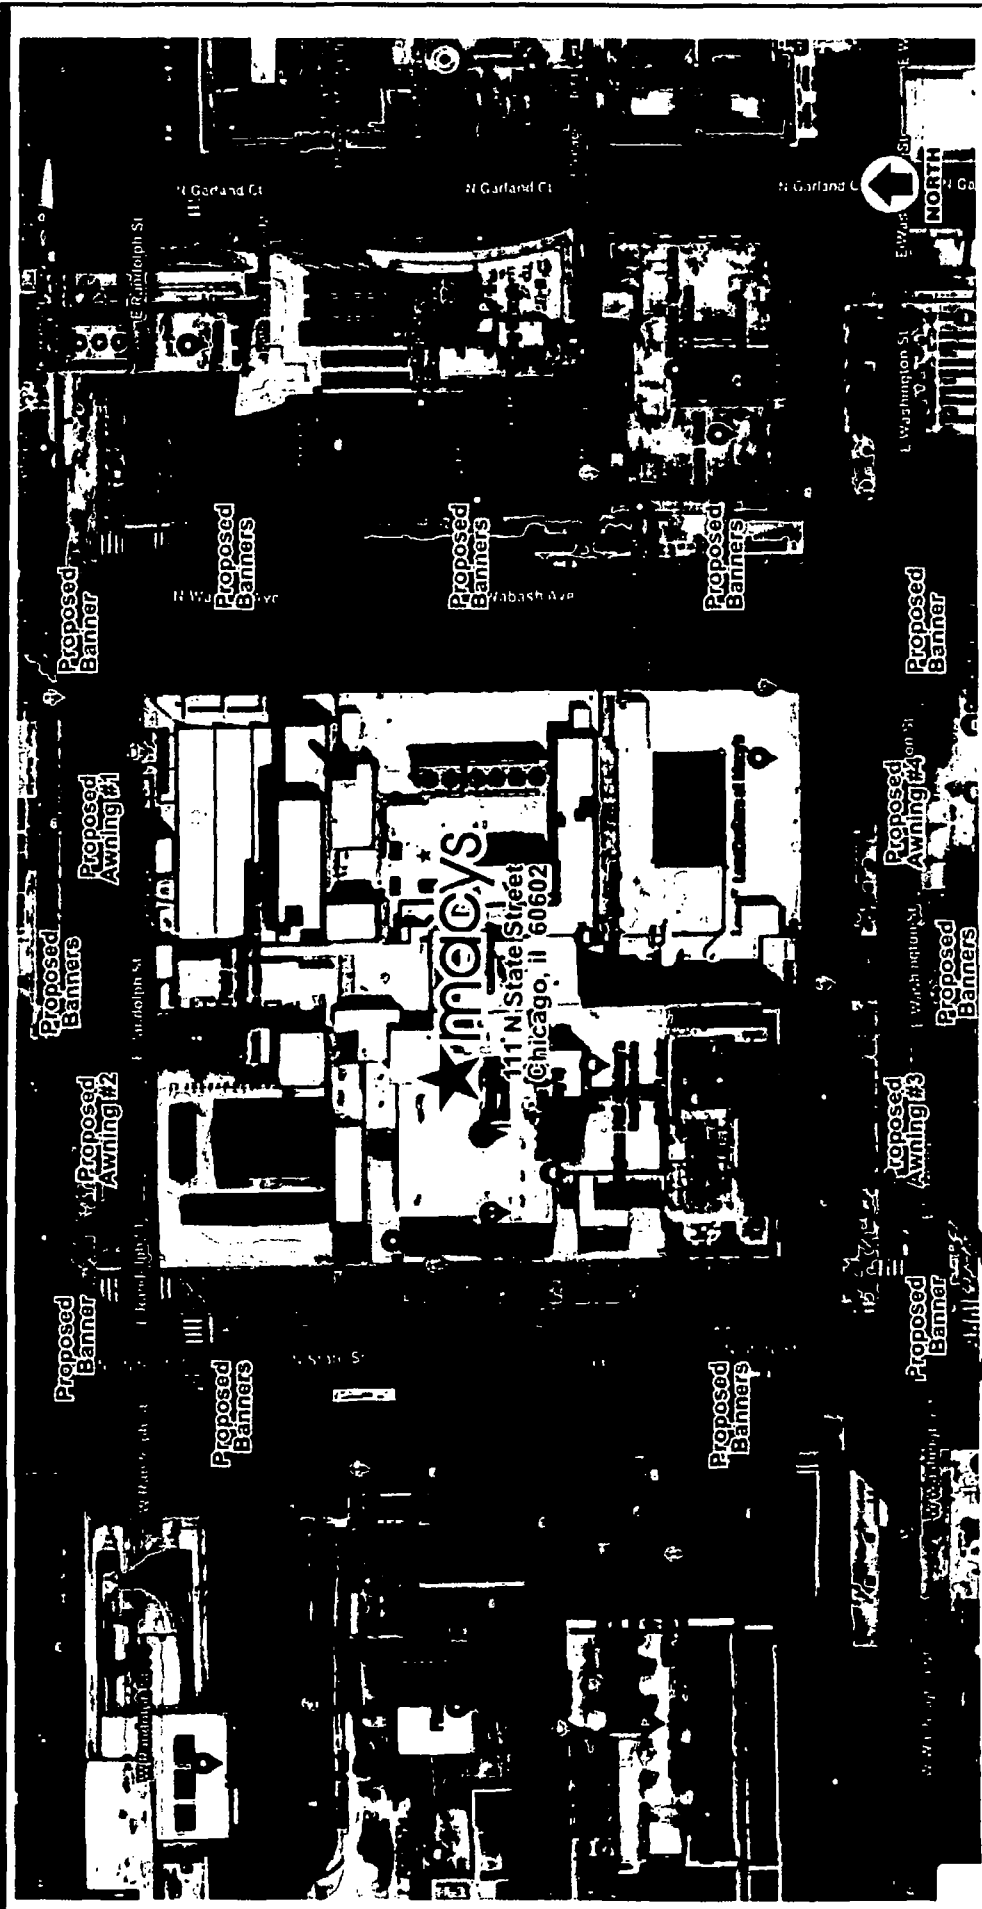

Site Plan -



account representative
ROBBY WHITEHEAD / client

111 N State Street
Chicago, IL 60602

drawn by
PAMELA F

job#: 22-9282
09-27-22 / rev. N


Comments:

OLYMPIK SIGNS 1130 N. Garfield
Lombard, IL 60148 Ph.# 630.424.6100 Fax # 630.424.6120 WWW.OLYSIGNS.COM

THIS IS AN UNOFFICIAL, UNAPPROVED SIGNAGE DESIGN. IT IS NOT A CONTRACT. THE FINAL DESIGN AND INSTALLATION OF ANY SIGNAGE SHALL BE DETERMINED BY THE CITY OF CHICAGO. THE CITY OF CHICAGO IS NOT RESPONSIBLE FOR ANY DAMAGE TO PROPERTY OR PERSONS CAUSED BY THE INSTALLATION OF ANY SIGNAGE. THE CITY OF CHICAGO IS NOT RESPONSIBLE FOR ANY DAMAGE TO PROPERTY OR PERSONS CAUSED BY THE INSTALLATION OF ANY SIGNAGE.

page 1 of 8

SITE PLAN

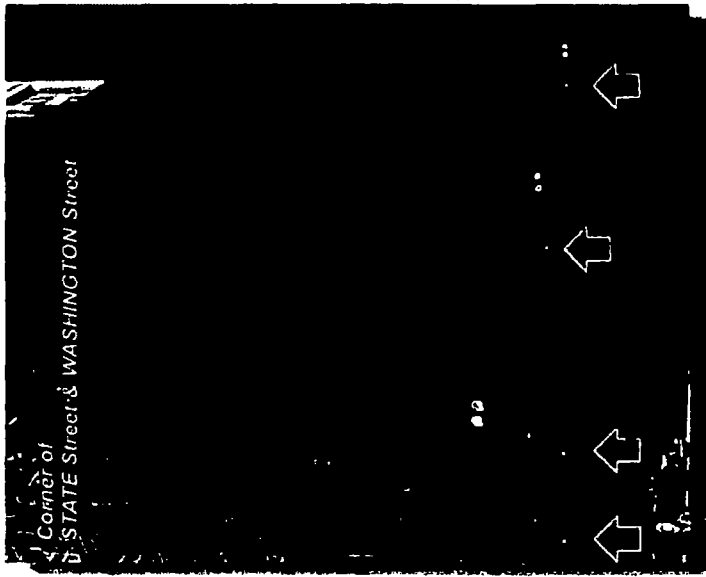

Black

Sunbrella Banner Material -

D/F Vertical Pocket Banner with "macy's" logo directly printed onto Sunbrella Black Mayfield Material.
 4808-0000 / 48" (117cm)
 6008-000 / 60" (152cm)
 80008 / 0000 / 80" (203cm)



111 N State Street
 Chicago, IL 60602


account representative / client
 ROBBY WHITEHEAD

OLYMPIK
SIGNS

1130 N. GAY Street
 CHICAGO, IL 60648

Phone: 630.424.6100 Fax: 630.424.6120 WWW.OLYSIGNS.COM

OLYMPIK SIGNS is a registered trademark of Olympik Signs, Inc. All other trademarks are the property of their respective owners. This drawing is for informational purposes only. Final design and pricing is subject to change without notice. © Copyright 2008 Olympik Signs, Inc. All rights reserved.

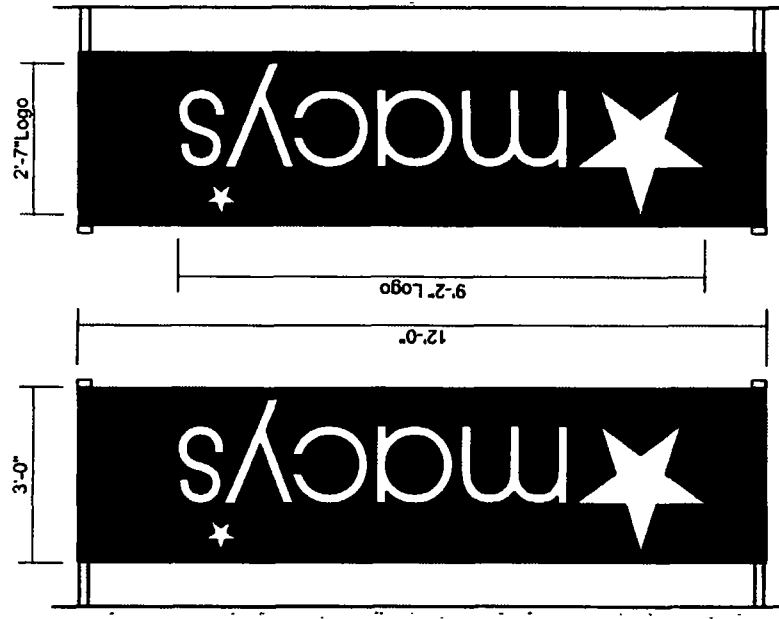

Right Side View

Left Side View


D/F Banner - Direct Print Onto Sunbrella Material

Scale 1/2" = 1'-0"
 Qty: (18) Required
 Square Footage: 36.0
 D/F Vertical Pocket Banner with "macy's" logo directly printed onto Sunbrella Black Mayfield Material. Hammered & sewn on all 4 sides. Exact pole hardware to be determined. Installation method to be determined on field conditions. Drawing for concept purposes only

drawn by PAMELA F
 job#: 22-9282
 09-27-22

Comments:

SIGN LAYOUT

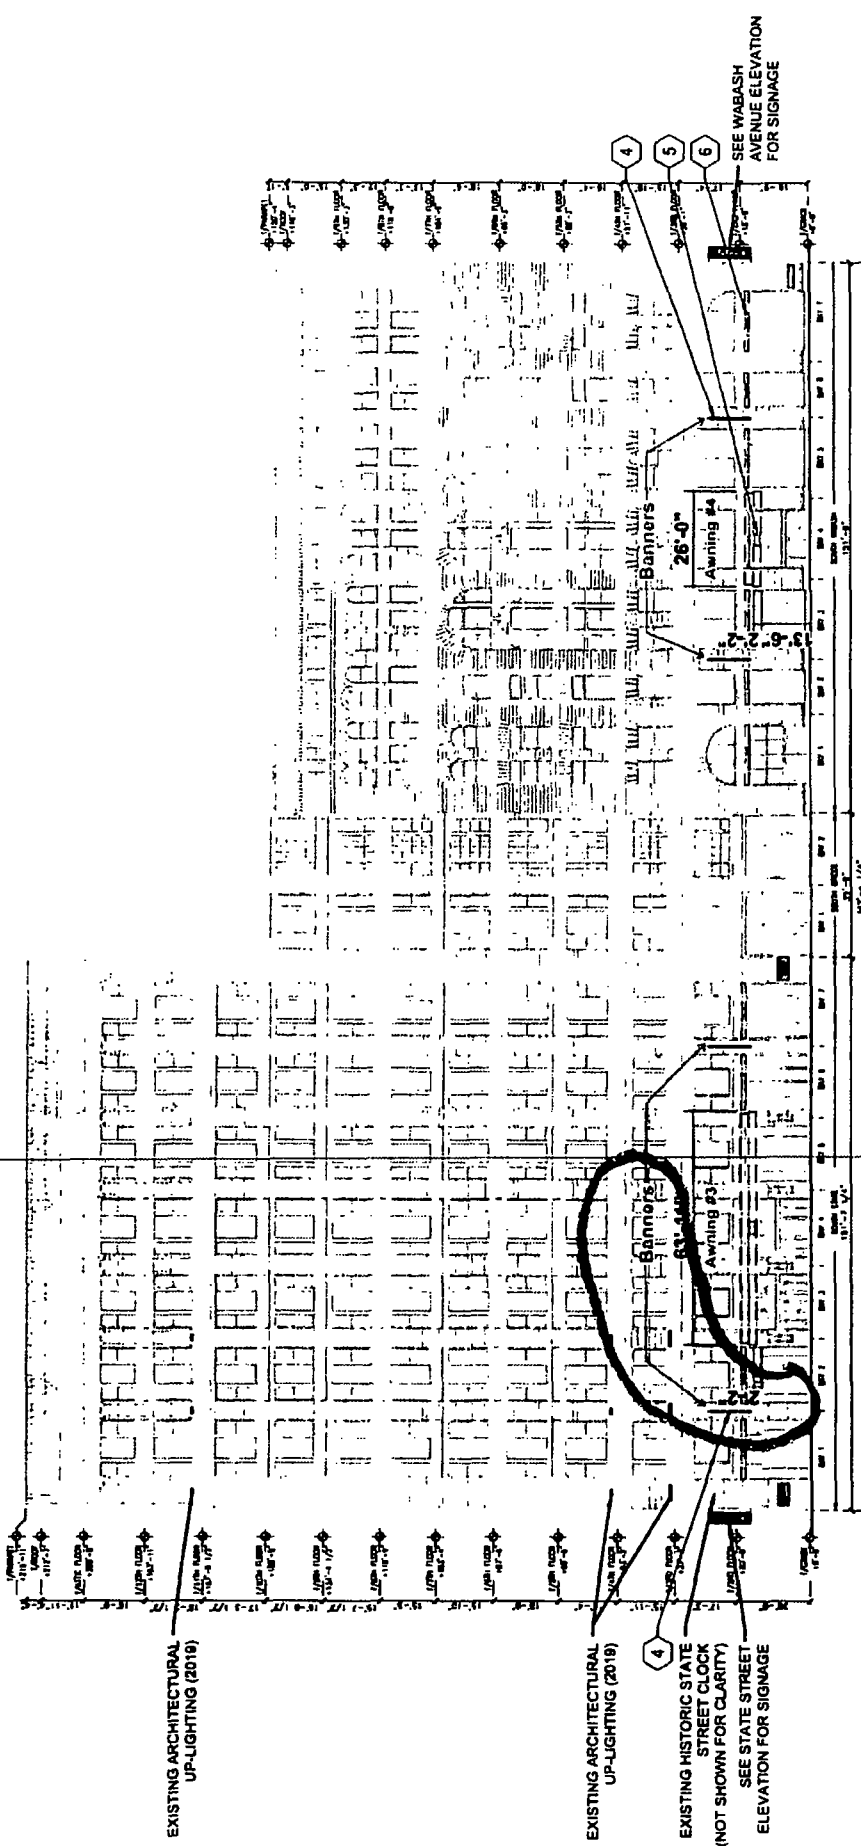

South Building Elevation - Washington Street

Scale 1/32" = 1'-0"



111 N State Street
Chicago, IL 60602

account representative
ROBBY WHITEHEAD

client
OLYMPIK SIGNS

job#: 22-9282
09-27-22
rev. 8

drawn by
PAMELA F

Comments:

WWW.OLYPIKSIGNS.COM
630.424.6100
1130 N. Garfield
Lombard, IL 60148
PH: 630.424.6120

WASHINGTON ELEVATION

OLYMPIK SIGNS is a company that provides signage solutions for businesses and organizations. We are committed to providing high-quality, custom signage solutions that meet the needs of our clients. We are a family-owned and operated business with over 30 years of experience in the industry. We are proud to be a part of the community and to provide excellent customer service to all of our clients.