



City of Chicago



Or2021-367

Office of the City Clerk

Document Tracking Sheet

Meeting Date:	12/15/2021
Sponsor(s):	Reilly (42)
Type:	Order
Title:	Issuance of permits for sign(s)/signboard(s) at 14 W Hubbard St
Committee(s) Assignment:	Committee on Zoning, Landmarks and Building Standards

CITY COUNCIL
COMMITTEE ON ZONING, LANDMARKS AND BUILDING STANDARDS

COUNCIL ORDER

RE: Approval of sign over 100 square feet in area or over 24 feet above grade

ORDERED, that the City Council hereby approves the following sign application submitted by:

Applicant*: Stanton & Bowery Hospitality / Barstool River North

(* The Applicant is the owner of the real property or the business tenant of the real property. Do not list the sign contractor, sign erector, sign company or advertising entity in the above space.)

This Order approves the following sign in accordance with Municipal Code of Chicago Section 13-20-680:

Address of Sign: 14 W Hubbard St Chicago, IL 60654

Zoning District: DX-7

DOB Sign Permit Application #: 100944669

Sign Details:


1. On-premise OR Off-premise
2. Static sign OR Dynamic-image display sign
3. Number of sign faces 1
4. Projecting over the public way Yes (Yes or No) If yes, Public Way Use #: BACP1588893
5. Dimensions: Length 31 feet 7 inches Height 4 feet 1 inches
Total square feet in area: 129
6. Height above grade: 14 feet 1 inches **To top of sign or sign structure**
7. Elevation (side of building or lot where the sign will be erected): South
8. Name of Sign Contractor/Erector: South Water Signs c/o Frank Lambert

To be legal, such sign shall comply with all provisions of Title 17 of the Chicago Municipal Code ("Zoning Ordinance") and all other provisions of the Municipal Code governing the permitting, construction and maintenance and removal of signs and sign structures. Failure of the applicant and the applicant's successors to comply shall be grounds for invalidation or revocation of the sign permit.


Alderman

42
Ward

Awning Recover - Qty 1

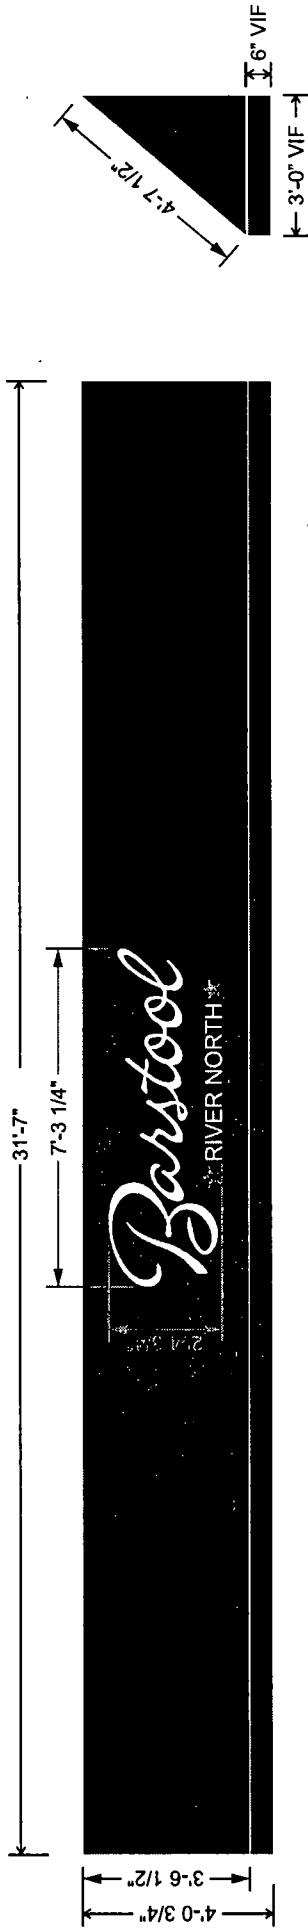

Recover Existing Awning
Scale : 3/8" = 1'-0"

Recover Existing Awning structure with black Sunbrella Awning Fabric: Sunbrella Captain Navy 4646-0000

Graphics to be heat transfer vinyl applied directly to fabric

Colors to Match

Sunbrella Captain
Navy 4646-0000





South Water Signs

THIS DRAWING IS PROPERTY OF SOUTH WATER SIGNS. ALL RIGHTS OF REPRODUCTION ARE RESERVED BY SOUTH WATER SIGNS.



Client Barstool River North FC Studio	Project Name & Location 14 W. Hubbard St. Chicago, IL	Date 09.02.21	Revisions 09.03.21 09.08.21 09.15.21 09.23.21 10.13.21 10.19.21
Customer Approval	Job Number 8000794	Drawn By SWE	

**North Elevation
NTS**

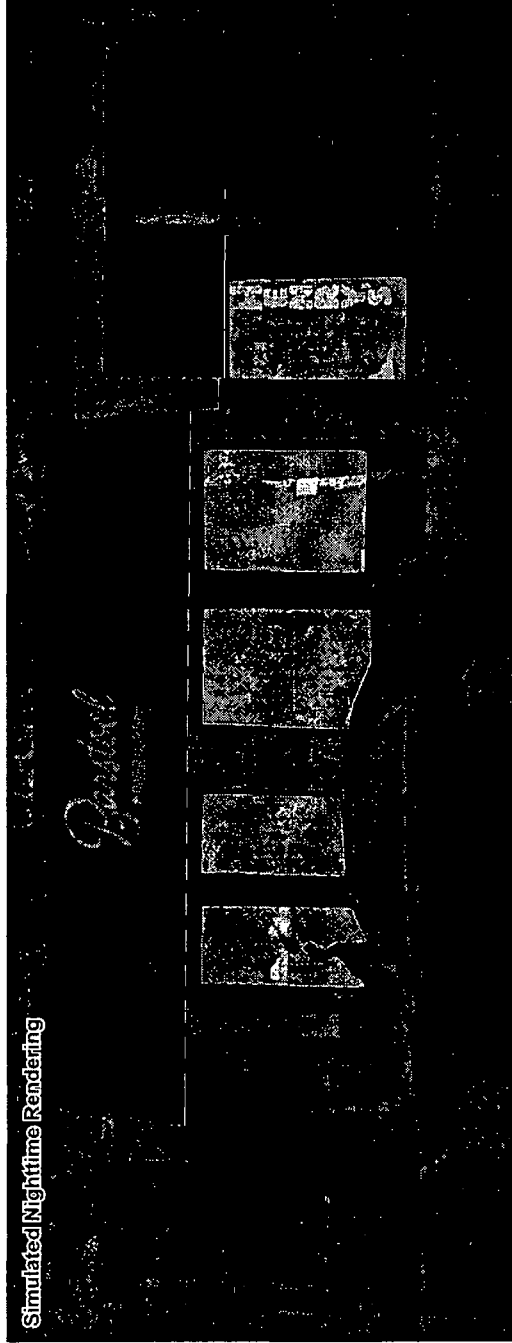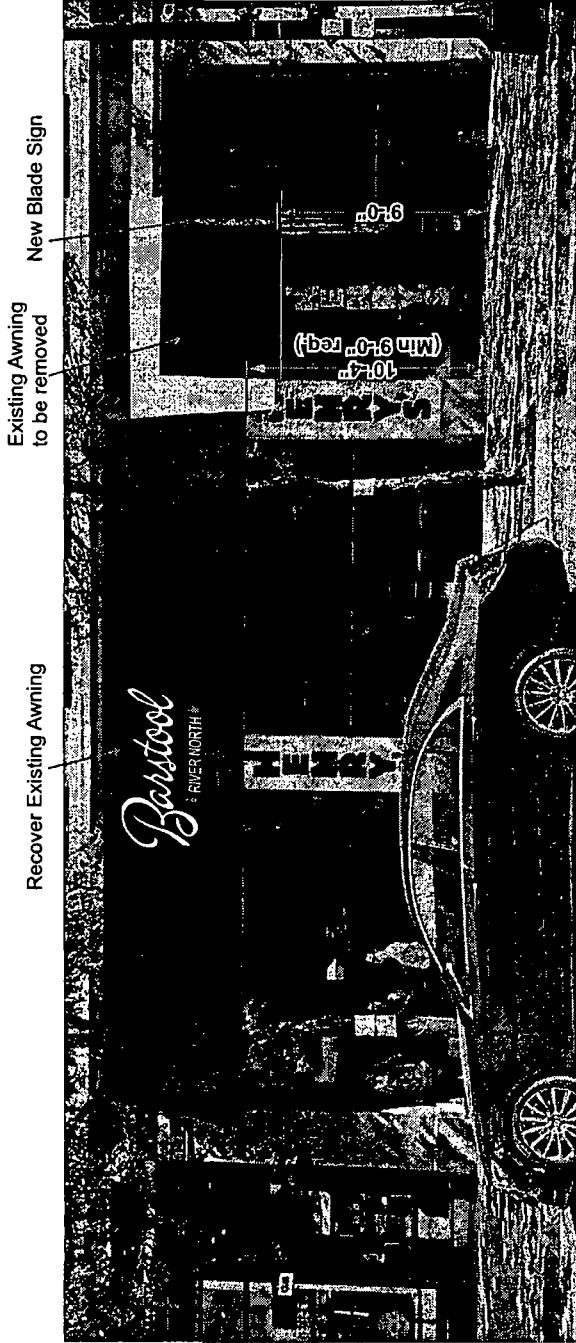

Simulated Nighttime Rendering

THIS DRAWING IS PROPERTY
OF SOUTH WATER SIGNS
ALL RIGHTS OF REPRODUCTION
ARE RESERVED BY
SOUTH WATER SIGNS



Revis	DATE	DESCRIPTION
09.03.21		
09.08.21		
09.15.21		
09.23.21		
10.13.21		
10.19.21		

Date: 09.02.21
Drawn By: S.V.

Project Name & Location:
14 W. Hubbard St.
Chicago, IL

JOB NUMBER:
8000794

Client:
Barstool River North
FC Studio

Contract Approval

