



# City of Chicago



Or2023-74

Office of the City Clerk

## Document Tracking Sheet

<b>Meeting Date:</b>	3/15/2023
<b>Sponsor(s):</b>	Tabares (23)
<b>Type:</b>	Order
<b>Title:</b>	Issuance of permits for sign(s)/signboard(s) at 6918 W Archer Ave
<b>Committee(s) Assignment:</b>	Committee on Zoning, Landmarks and Building Standards

CITY COUNCIL  
COMMITTEE ON ZONING, LANDMARKS AND BUILDING STANDARDS

COUNCIL ORDER

RE: Approval of sign over 100 square feet in area or over 24 feet above grade

ORDERED, that the City Council hereby approves the following sign application submitted by:

Applicant\*: Oak Street Health

(\* The Applicant is the owner of the real property or the business tenant of the real property. Do not list the sign contractor, sign erector, sign company or advertising entity in the above space.)

This Order approves the following sign in accordance with Municipal Code of Chicago Section 13-20-680:

Address of Sign: 6918 W Archer Chicago, IL 60638

Zoning District: B3-1

DOB Sign Permit Application #: 101007413

Sign Details:

1. On-premise  OR Off-premise
2. Static sign  OR Dynamic-image display sign
3. Number of sign faces 1
4. Projecting over the public way Yes (Yes or No) If yes, Public Way Use #: BACP1791061
5. Dimensions: Length 55 feet 11 inches Height 3 feet 9 inches  
Total square feet in area: 210 feet 11 inches
6. Height above grade: 16 feet 0 inches
7. Elevation (side of building or lot where the sign will be erected): South
8. Name of Sign Contractor/Erector: Aurora Sign Company

To be legal, such sign shall comply with all provisions of Title 17 of the Chicago Municipal Code ("Zoning Ordinance") and all other provisions of the Municipal Code governing the permitting, construction and maintenance and removal of signs and sign structures. Failure of the applicant and the applicant's successors to comply shall be grounds for invalidation or revocation of the sign permit.


Silvana Sabares

Alderman


23

Ward


**Front Elevation - Face Replacements**

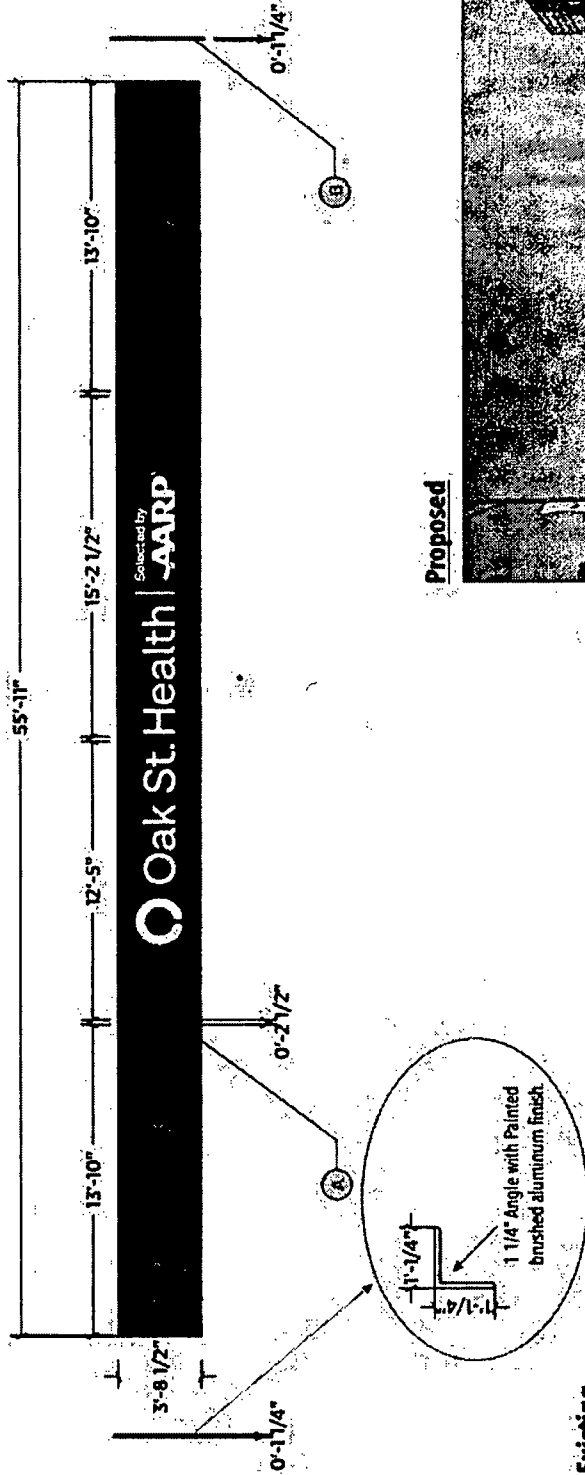

**Existing**

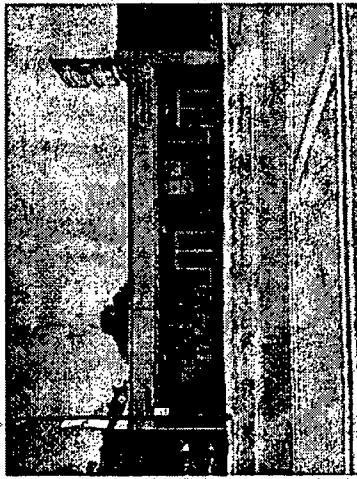

**Proposed**

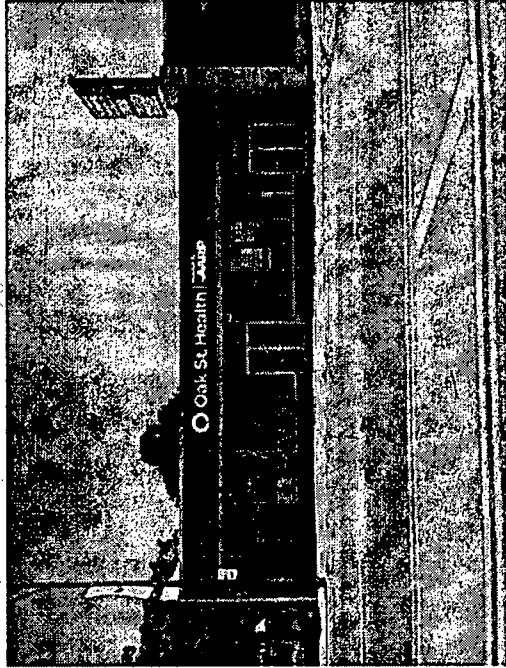

**Replacement tenant panels for existing cabinet with Retrofit**

**Materials:** Fabricate and install new faces of lexan to be cut to size in field with high performance vinyl applied first surface.

**Divider Bars / Angles:** (4) new divider bars required, painted to match faces. (2) new pieces of angle required, painted with brushed aluminum.

**LED Retrofit:** Remove all current illumination and LED retrofit/replace with new LEDs in existing cabinets. Internal illumination to be white LED's (Nanley P23W7K).

(Qty: 3) 2 1/2" Divider Bars. Painted to match 3M 36-30-126. Provide at 50' length.

(Qty: 2) 1 1/4" Angle. Painted Brushed Aluminum on inside of angle. Provide at 50' length.

Remove all current illumination and LED retrofit/replace with new LEDs in existing cabinets.

**INSTALL INSTRUCTIONS:**

Remove current illumination in existing cabinets. Replace with LED retrofit. Cut lexan to size in field. Vinyl applied to new faces. Install new angle and divider bars.

SCALE 3/16" = 1'

Drawn By: LH

- Green: 3M 36-30-126 Vinyl
- Black - Green: 3M 36-30-126 Paint
- Brushed Aluminum Paint

Computer generated colors are not a true match to any PMS, vinyl or paint. Rendering shown is for concept only. Actual scale and placement shown are approximate.

All signs shall be installed in accordance with N.E.C. Article 606

Engineering Specifications:  
A.S.C. Section 1.2.1.1.1.1  
2017 A.S.C. Specification

**LANDSCAPE APPROVAL SHEET**



NOTE: THIS DRAWING IS THE PROPERTY OF AURORA SIGN CO. IT IS NOT TO BE REPRODUCED, COPIED, OR EXHIBITED IN ANY MANNER WITHOUT WRITTEN CONSENT FROM AURORA SIGN CO. CHARGES UP TO \$2000 DO WILL BE ASSESSED FOR ANY MIS-USE OF THESE DRAWINGS.

Design:	220932	Sheet:	1	Design Date:	7/11/2022
Date:	9/23/2022	Rev:			
Date:	10/27/2022	Rev:			
Date:	2/23/2023	Rev:			

Address: 6918 W. Archer Ave  
City/State: Chicago, IL 60638

Prepared For: Oak Street Health  
Location Name: Chicago (Archer)

**AURORA SIGN CO.**  
 OFFICE: 430 884 1870 • AURORASIGN.COM  
 30701 NORTH LAUREL AVENUE • WILSONVILLE, IN 46094

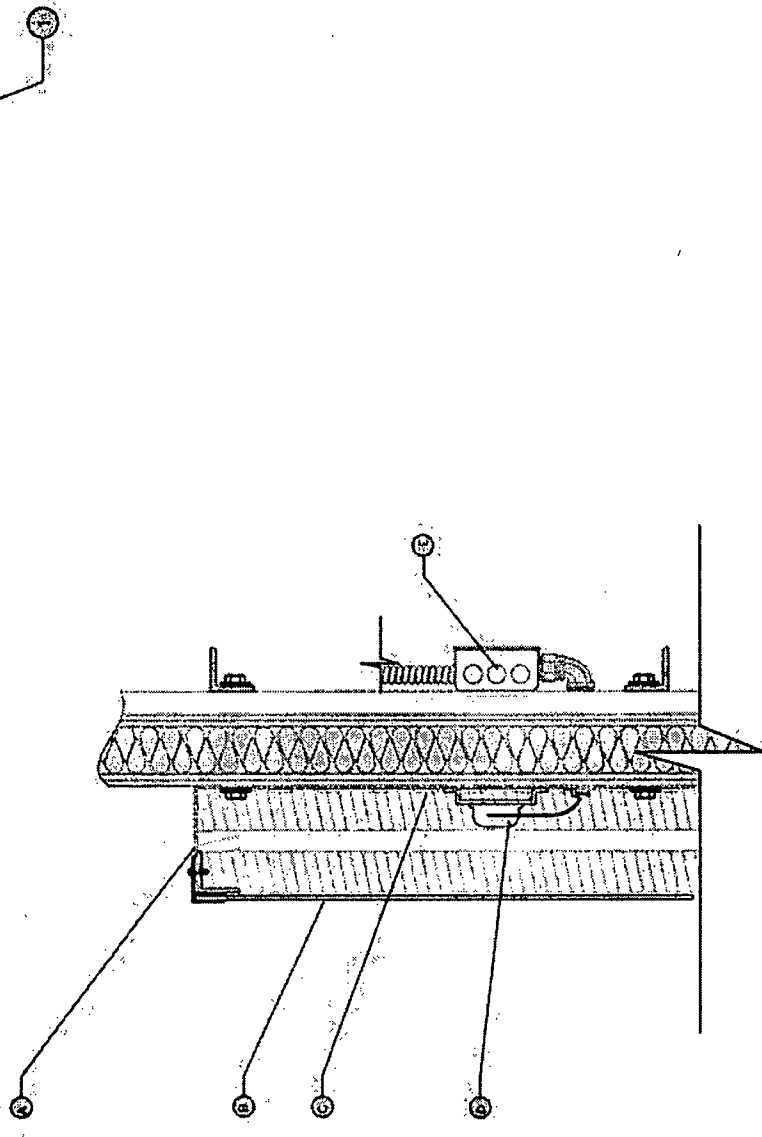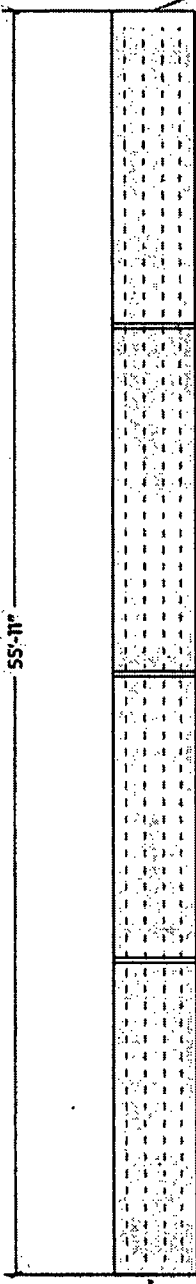

**LED Retrofit**

**LED Retrofit:** Remove all current illumination and LED retrofit with new LEDs in existing cabinets. Connected to existing electrical supply.

- White LEDs (Hanley PC3W7K)
- 4 Rows of LEDs with 11" spacing
- 336 total modules
- 2 power supplies

Remove all current illumination and LED retrofit. Replace with new LEDs in existing cabinets.

Electrical Disconnect Switch

**Illuminated Wall sign with acrylic face.**

- (A) Existing Sign frame
- (B) Lean Face
- (C) White LEDs
- (D) Low Voltage Transformer
- (E) Existing Electrical Service

SCALE 3/16"=1'

Drawn By: UH

Computer generated colors are not a true match to any PMS, vinyl or paint. Rendering shown is for concept only. Actual scale and placement shown are approximate.

All Signs shall be installed in accordance with N.E.C. Article 600  
 Engineering Sign Systems, Inc.  
 22 Sign Laboratory Dr.  
 414 North Lincoln St. #200  
 Chicago, IL 60610  
 District Specifications  
 All Signs Fabricated in the  
 U.S.A. Manufactured in the U.S.A.

NOTE: THIS DRAWING IS THE PROPERTY OF AURORA SIGN CO. IT IS NOT TO BE REPRODUCED, COPIED, OR EXHIBITED IN ANY FASHION WITHOUT WRITTEN CONSENT FROM AURORA SIGN CO. CHARGES OF UP TO \$1000.00 WILL BE ASSESSED FOR ANY MISUSE OF THESE DRAWINGS.

**AURORA SIGN CO.**  
 OFFICE: 412.494.8999 • AURORA SIGN CO.  
 SIGN & GRAPHIC SERVICE • 2, 4, 100

Prepared For: Oak Street Health  
 Location Name: Chicago (Archer)  
 Address: 6918 W Archer Ave  
 City/State: Chicago, IL 60638

Drawn: 270912	Sheet: 1A	Design Date: 2/7/2012
Rev. 1	Rev. 0	Rev. 0
Rev. 1	Rev. 1	Rev. 1
Rev. 1	Rev. 1	Rev. 1

**LABORING APPROVAL SIGNATURES**