



City of Chicago



Or2019-466

Office of the City Clerk

Document Tracking Sheet

Meeting Date:	11/13/2019
Sponsor(s):	Reilly (42)
Type:	Order
Title:	Issuance of permits for sign(s)/signboard(s) at 600 N Michigan Ave -- Permit Number 100834395
Committee(s) Assignment:	Committee on Zoning, Landmarks and Building Standards

CITY COUNCIL
COMMITTEE ON ZONING, LANDMARKS AND BUILDING STANDARDS

COUNCIL ORDER

RE: Approval of sign over 100 square feet in area or over 24 feet above grade

ORDERED, that the City Council hereby approves the following sign application submitted by:

Applicant*: CLFP 600 NMA LP (Mid-America Real Estate Group)

(* The Applicant is the owner of the real property or the business tenant of the real property. Do not list the sign contractor, sign erector, sign company or advertising entity in the above space.)

This Order approves the following sign in accordance with Municipal Code of Chicago Section 13-20-680:

Address of Sign: 600 N Michigan Ave Chicago, IL 60611


Zoning District: PD563

DOB Sign Permit Application #: 100834395



Sign Details:

1. On-premise OR Off-premise
2. Static sign OR Dynamic-image display sign
3. Number of sign faces 2
4. Projecting over the public way (Yes or No) If yes, Public Way Use #: 1141651
5. Dimensions: Length 3 feet 0 inches Height 18 feet 0 inches
Total square feet in area: 44 feet 0 inches
6. Height above grade: 45 feet 0 inches
7. Elevation (side of building or lot where the sign will be erected): North (E Ontario St)
8. Name of Sign Contractor/Erector: South Water Signs

To be legal, such sign shall comply with all provisions of Title 17 of the Chicago Municipal Code ("Zoning Ordinance") and all other provisions of the Municipal Code governing the permitting, construction and maintenance and removal of signs and sign structures. Failure of the applicant and the applicant's successors to comply shall be grounds for invalidation or revocation of the sign permit.

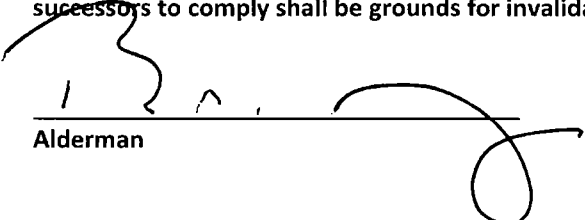
Alderman

42
Ward

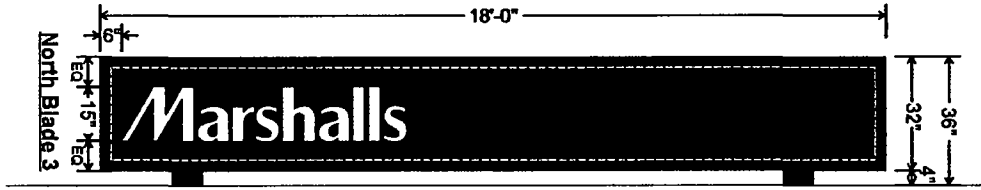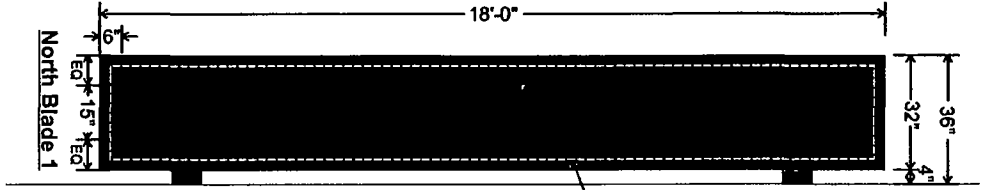

- Painted Satin
Std Black
- Blue
PMS 2955C
- Red
PMS 199C

Client
WE O'Neil / TJ Maxx

Customer Approval

Project Name & Location
Exterior Sign Changes
600 N Michigan Ave, Chicago IL

Job Number
7026457



Date
03.28.19

Drawn By

Revisions

- 05.16.19
- 05.31.19
- 06.26.19
- 08.06.19 SJV

THIS DRAWING IS PROPERTY
OF SOUTH WATER SIGNS
ALL RIGHTS OF REPRODUCTION
ARE RESERVED BY
SOUTH WATER SIGNS

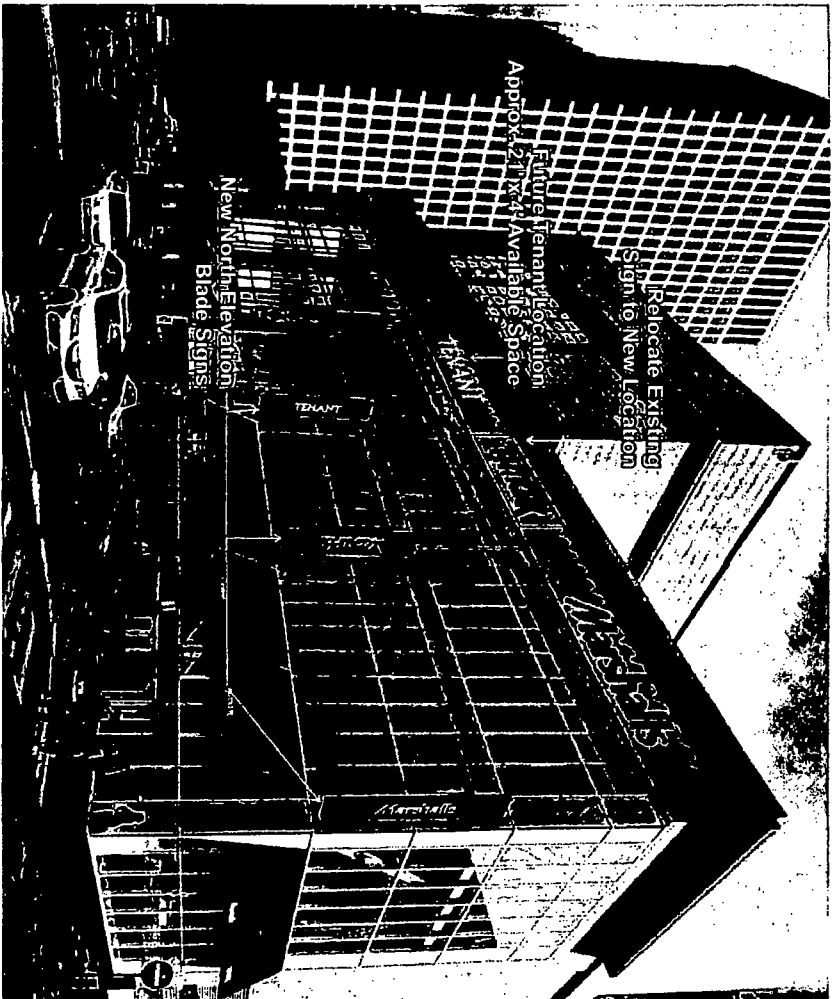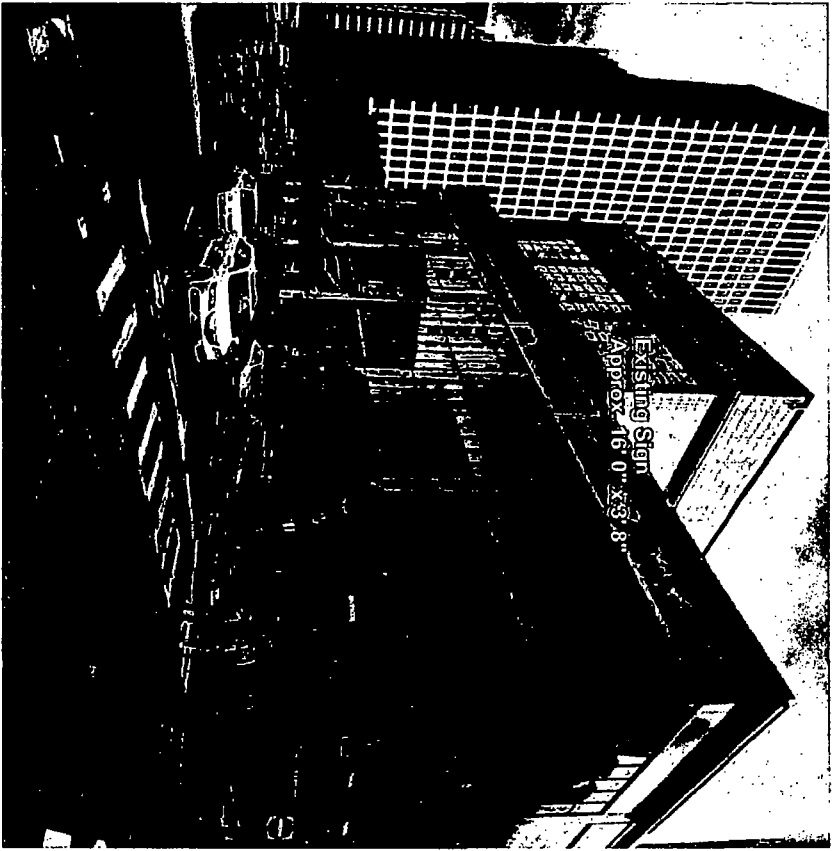

North Elevation - E. Ontario St
Upper Sign Band Changes



Client
WE O'Neil / TJ Maxx

Customer Approval

Project Name & Location
**Exterior Sign Changes
 600 N Michigan Ave, Chicago IL**


Job Number
7026457

Date
03.28.19

Drawn By
mm

Revisions	Date
	05.16.19
	05.31.19
	08.26.19
	08.06.19 S.IV

THIS DRAWING IS PROPERTY
 OF SOUTH WATER SIGNS
 ALL RIGHTS OF REPRODUCTION
 ARE RESERVED BY
 SOUTH WATER SIGNS

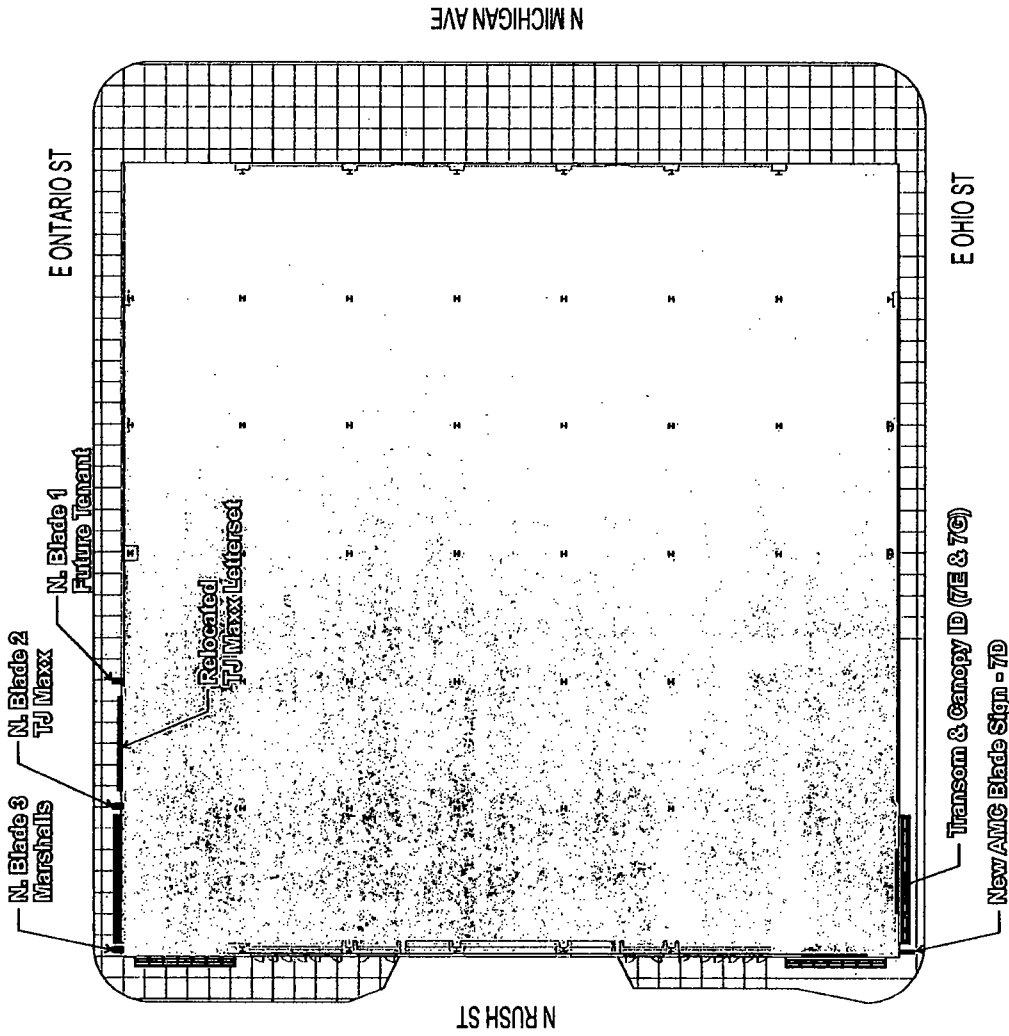

North
 600 North Michigan Site Plan
 1/32" = 1'

THIS DRAWING IS PROPERTY
 OF SOUTH WATER SIGNS
 ALL RIGHTS OF REPRODUCTION
 ARE RESERVED BY
 SOUTH WATER SIGNS

Revisions	Date	Drawn By
05.16.19	03.28.19	mm
05.31.19		
06.26.19		
08.06.19 SJV		

Project Name & Location
 Exterior Sign Changes
 600 N Michigan Ave, Chicago IL

Job Number
 7026457

Client
 WE O'Neil / T.J. Maxx

Customer Approval

South Water Signs

