




City of Chicago

 

Or2023-95

Office of the City Clerk

Document Tracking Sheet

Meeting Date:	3/15/2023
Sponsor(s):	Reilly (42)
Type:	Order
Title:	Issuance of permits for sign(s)/signboard(s) at 111 N. State St. - Permit Number 101000320
Committee(s) Assignment:	Committee on Zoning, Landmarks and Building Standards

CITY COUNCIL
COMMITTEE ON ZONING, LANDMARKS AND BUILDING STANDARDS

COUNCIL ORDER

RE: Approval of sign over 100 square feet in area or over 24 feet above grade

ORDERED, that the City Council hereby approves the following sign application submitted by:

Applicant*: Macy's

(* The Applicant is the owner of the real property or the business tenant of the real property. Do not list the sign contractor, sign erector, sign company or advertising entity in the above space.)

This Order approves the following sign in accordance with Municipal Code of Chicago Section 13-20-680:

Address of Sign: 111 N. State St Chicago, IL 606 02


Zoning District: DX-16

DOB Sign Permit Application #: 101000320


Sign Details:

1. On-premise OR Off-premise
2. Static sign OR Dynamic-image display sign
3. Number of sign faces 2
4. Projecting over the public way (Yes or No) If yes, Public Way Use #: BACP1758605
5. Dimensions: Length 3 feet 0 inches Height 12 feet 0 inches
Total square feet in area: 36 feet 0 inches
6. Height above grade: 28 feet 0 inches
7. Elevation (side of building or lot where the sign will be erected): East
8. Name of Sign Contractor/Erector: Olympik Signs

To be legal, such sign shall comply with all provisions of Title 17 of the Chicago Municipal Code ("Zoning Ordinance") and all other provisions of the Municipal Code governing the permitting, construction and maintenance and removal of signs and sign structures. Failure of the applicant and the applicant's successors to comply shall be grounds for invalidation or revocation of the sign permit.

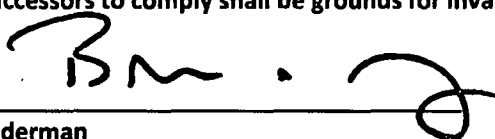
Alderman

42
Ward

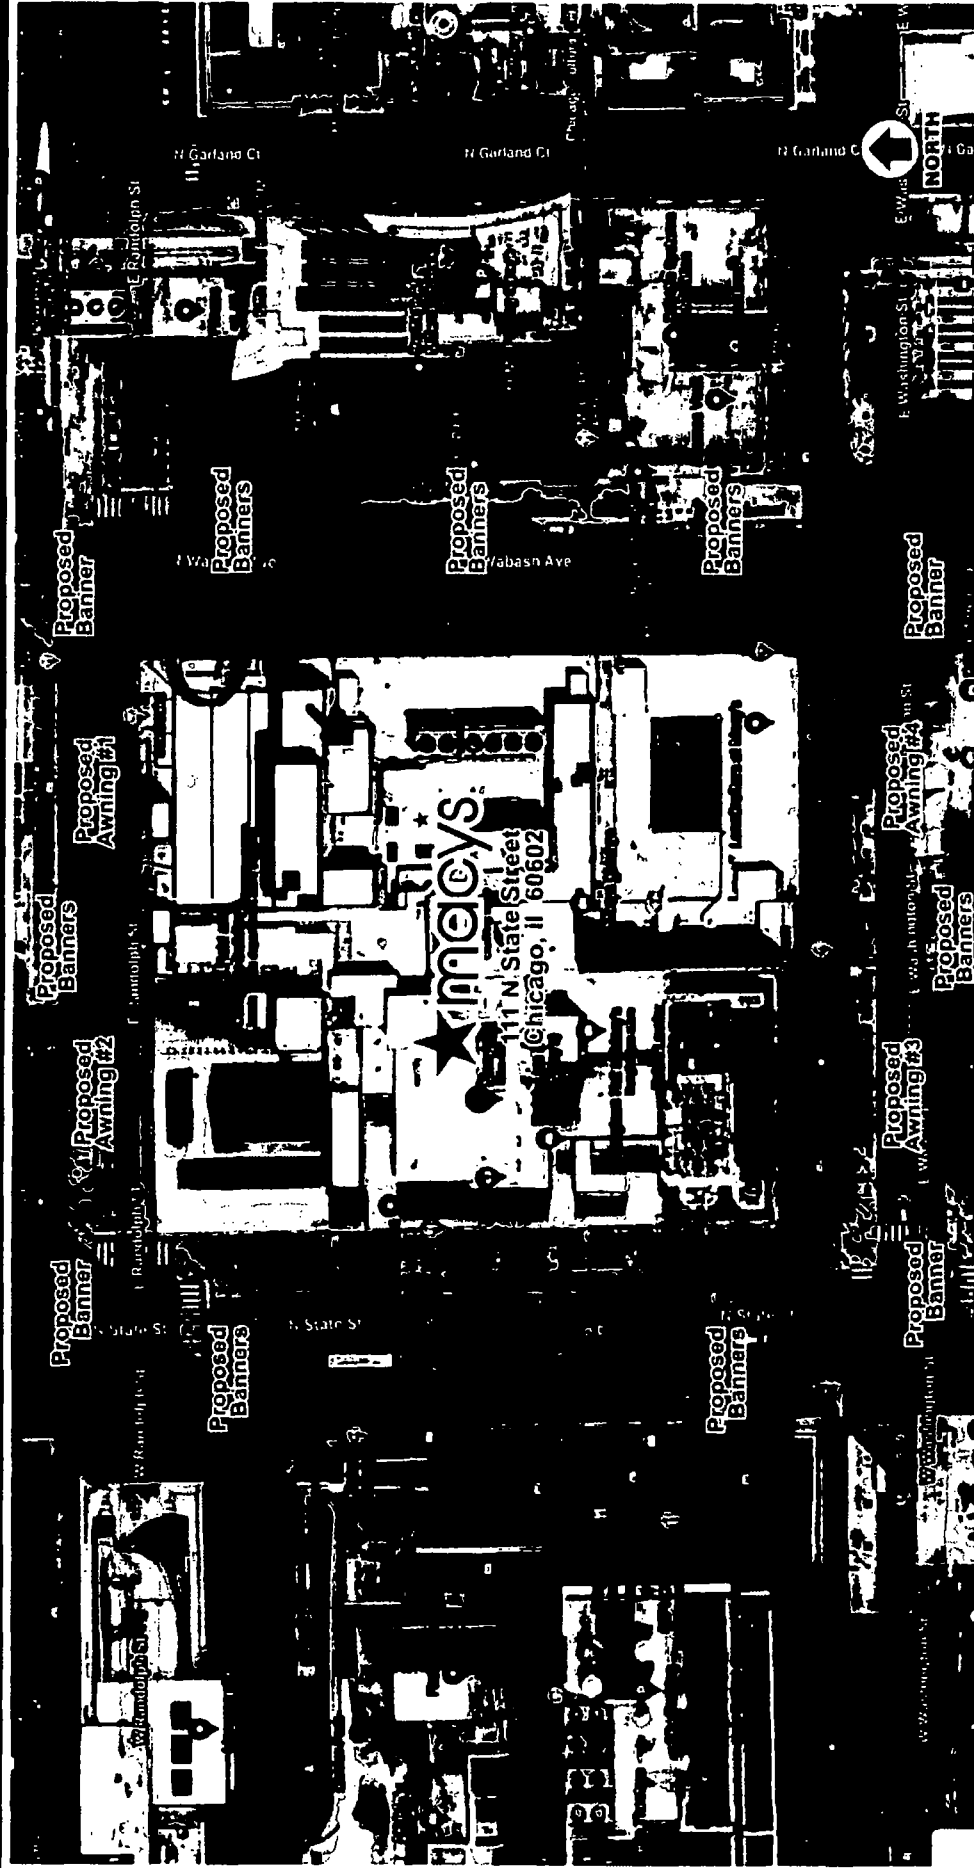

Site Plan -



account representative
ROBBY WHITEHEAD / client

111 N State Street
Chicago, IL 60602

drawn by
PAMELA F / REV.#

job#: 22-9282
09-27-22



Comments:

OLYMPIK SIGNS 1130 N. Cass Street / Lombard, IL 60148 Ph.# 630.424.6100 Fax.# 630.424.6120 WWW.OLYSIGNS.COM

SITE PLAN

page 1 of 8

This is a preliminary drawing. It is not intended to be used for construction. It is subject to change without notice. All dimensions are approximate. The client is responsible for obtaining all necessary permits and approvals from the appropriate authorities. 

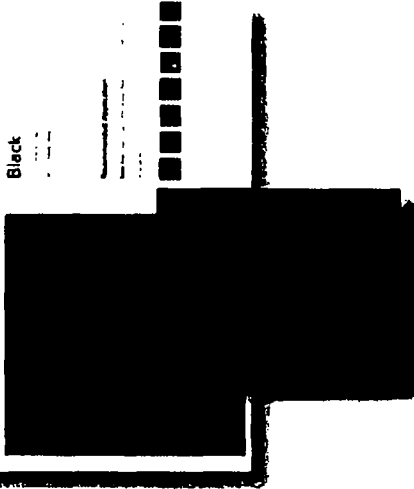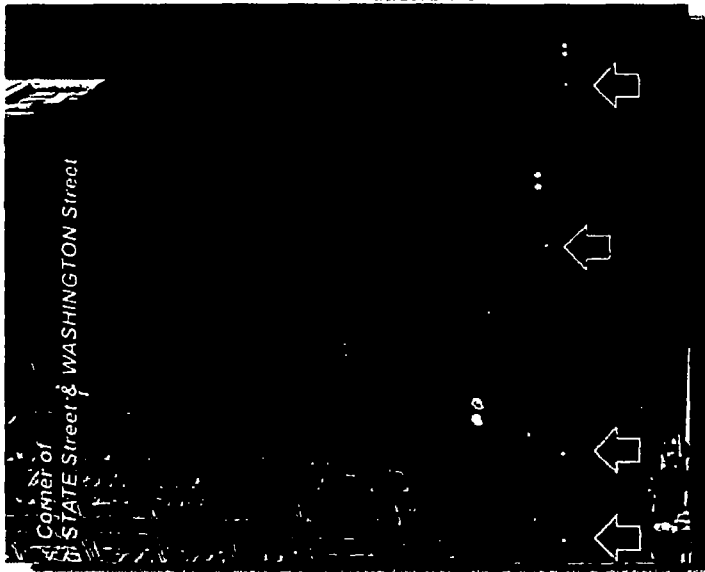

Sunbrella Banner Material -

D/F Vertical Pocket Banner with "macy's" logo directly printed onto Sunbrella Black Mayfield Material.
 4608-0000 / 46" (117cm)
 8008-0000 / 60" (152cm)
 80008 / 0000 / 80" (203cm)



111 N. State Street
 Chicago, IL 60602


account representative / client
 ROBBY WHITEHEAD

1130 N. Garfield
 Lombard, IL 60148 P.O. # 630.424.6100

WWW.OLYMPICSIGNS.COM

PLEASE PRINT: ALL INFORMATION ON THIS ORDER IS SUBJECT TO OUR TERMS AND CONDITIONS OF SALE. ALL INFORMATION IS SUBJECT TO OUR TERMS AND CONDITIONS OF SALE. ALL INFORMATION IS SUBJECT TO OUR TERMS AND CONDITIONS OF SALE.

OLYMPIK SIGNS

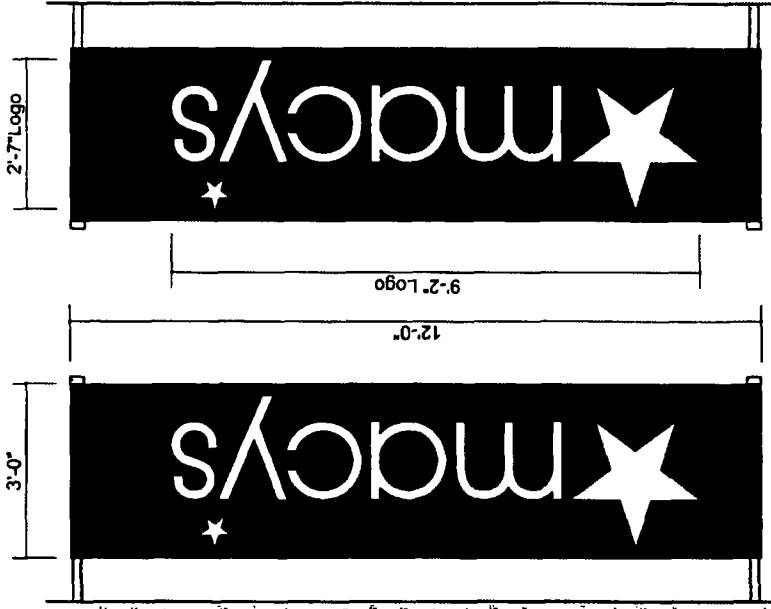

Left Side View

Right Side View

D/F Banner - Direct Print Onto Sunbrella Material

Scale 1/2" = 1'-0"
 Qty: (18) Required
 Square Footage: 36.0
 D/F Vertical Pocket Banner with "macy's" logo directly printed onto Sunbrella Black Mayfield Material. hemmed & sewn on all 4 sides. Exact pole hardware to be determined.
 Installation method to be determined on field conditions. Drawing for concept purposes only.

Comments:

job#: 22-9282


09-27-22

REV.#

drawn by

PAMELA F

WWW.OLYMPICSIGNS.COM

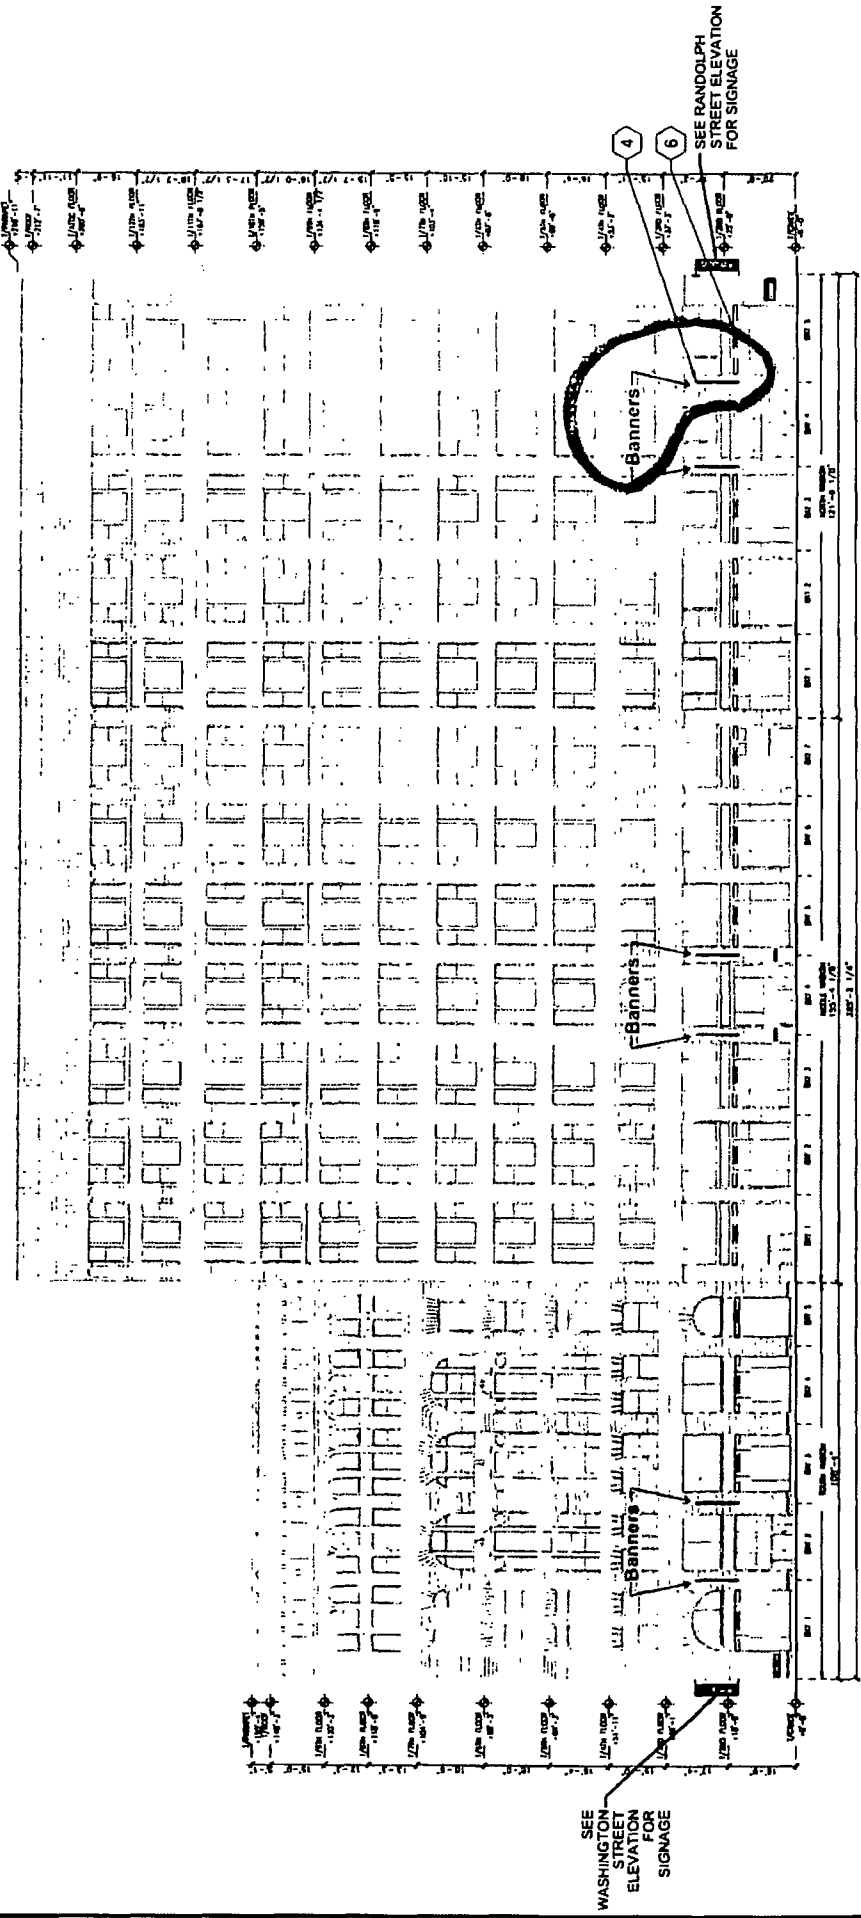

East Building Elevation - Wabash Avenue

Scale 1/32" = 1'-0"



account representative
ROBBY WHITEHEAD

111 N. State Street
Chicago, IL 60602

drawn by
PAMELA F.

job# 22-9282
09-27-22
rev.#

WWW.OLYMPIK-SIGNS.COM
FAX # 630.424.6100
PHONE # 630.424.6120

OLYMPIK SIGNS

WABASH AVE ELEVATION

Comments:

OLYMPIK SIGNS is a company that is committed to providing the highest quality of service to our customers. We are a family-owned and operated business. We are located at 111 N. State Street, Chicago, IL 60602. We are a member of the International Sign Association (ISA).