



City of Chicago



Or2023-153

Office of the City Clerk

Document Tracking Sheet

Meeting Date:	4/19/2023
Sponsor(s):	Rodriguez (22)
Type:	Order
Title:	Issuance of permits for sign(s)/signboard(s) at 2637 S. Pulaski Rd. -- Permit No. 101001435
Committee(s) Assignment:	Committee on Zoning, Landmarks and Building Standards

CITY COUNCIL
COMMITTEE ON ZONING, LANDMARKS AND BUILDING STANDARDS

COUNCIL ORDER

RE: Approval of sign over 100 square feet in area or over 24 feet above grade

ORDERED, that the City Council hereby approves the following sign application submitted by:

Applicant*: Alfredo Linaves

(* The Applicant is the owner of the real property or the business tenant of the real property. Do not list the sign contractor, sign erector, sign company or advertising entity in the above space.)

This Order approves the following sign in accordance with Municipal Code of Chicago Section 13-20-680:

Address of Sign: 2637 S. Pulaski Chicago, IL 60623

Zoning District: B3-2

DOB Sign Permit Application #: 101001435

Sign Details:

1. On-premise Yes OR Off-premise No
2. Static sign Yes OR Dynamic-image display sign No
3. Number of sign faces 1
4. Projecting over the public way No (Yes or No) If yes, Public Way Use #: _____
5. Dimensions: Length 54 feet 0 inches Height 5 feet 0 inches
Total square feet in area: 270 feet 0 inches
6. Height above grade: 17 feet 0 inches
7. Elevation (side of building or lot where the sign will be erected): South
8. Name of Sign Contractor/Erector: Aurora Sign Company

To be legal, such sign shall comply with all provisions of Title 17 of the Chicago Municipal Code ("Zoning Ordinance") and all other provisions of the Municipal Code governing the permitting, construction and maintenance and removal of signs and sign structures. Failure of the applicant and the applicant's successors to comply shall be grounds for invalidation or revocation of the sign permit.

Michael D. Ralig
Alderman

22
Ward

Sign A - Front Elevation

Square Footage: 270.0'

Illuminated Channel Letters on a Raceway

Materials: Fabricate and install sign of aluminum & acrylic
Letter faces: to be 3/16" white and red acrylic. With high performance vinyl applied first surface to white acrylic

Trimcap: 1" trim-cap

Returns: 5" depth returns


Illumination: Internal illumination for letters to be Red LEDs
 Internal illumination for Logo to be White LEDs

Finish: All exposed metal surfaces to be coated with acrylic polyurethane

(A) Letters to have Red Acrylic 2 1/4" faces, Red trimcap and will be illuminated with RED LEDs

(B) Logo to have white acrylic faces, white trimcap and will be illuminated with White LEDs

(C) Electrical Disconnect Switch

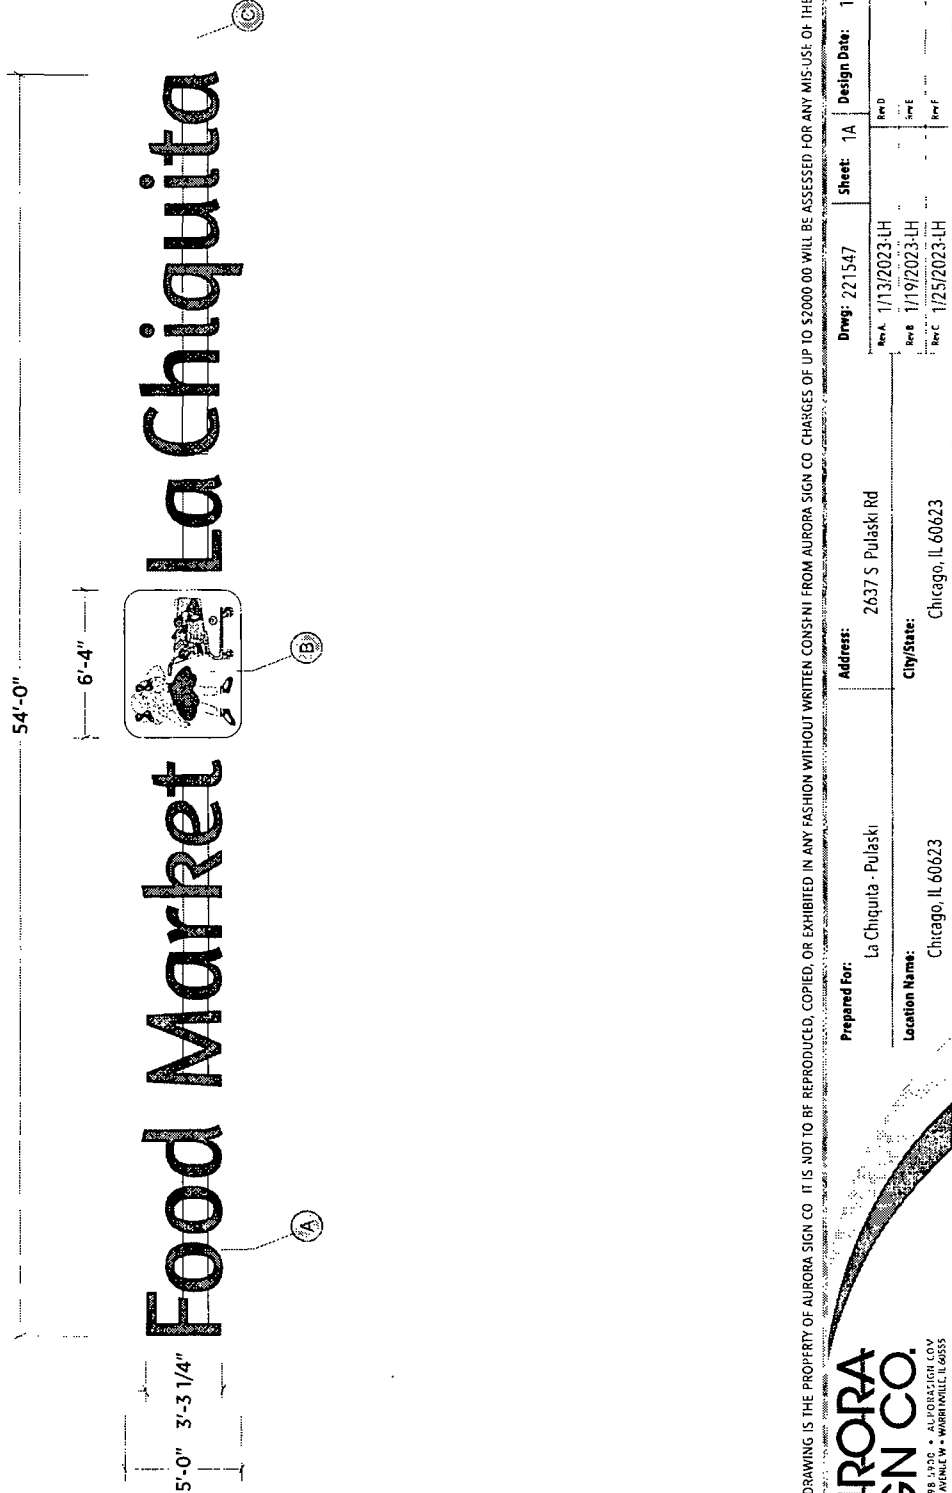

ELECTRICAL REQUIREMENT:
 120 VOLT
 FRONT SIGN - 40AMPS

SCALE 3/16" = 1'

Drawn By: AS

TEXT	Acrylic Faces - 2 1/4 Red	Stock
	Returns - White	Paint
	Trimcap - 1" Red	Stock
LOGO	Returns - White	Paint
	Trimcap 1" White	Stock
	Logo Acrylic Face - White	Stock
	Digital Printed Vinyl Logo	Vinyl
	Raceway - TBD	Paint

Computer generated colors are not a true match to any PMS, vinyl or paint. Rendering shown is for concept only. Actual scale and placement shown are approximate.

All Signs Shall Be Installed in Accordance With N.E.C. Article 600

Engineering & Architecture
 1500 N. Dearborn Street
 Chicago, IL 60610
 A.S.E. Sign, Neon & 2381 B.C.
 201 N.E.L. Specialist, P.S.

LANDLORD APPROVAL SIGNATURE

Rev A	1/13/2023-LH	Rev D	
Rev B	1/19/2023-LH	Rev E	
Rev C	1/25/2023-LH	Rev F	

THIS DRAWING IS THE PROPERTY OF AURORA SIGN CO. IT IS NOT TO BE REPRODUCED, COPIED, OR EXHIBITED IN ANY FASHION WITHOUT WRITTEN CONSENT FROM AURORA SIGN CO. CHARGES OF UP TO \$2000.00 WILL BE ASSESSED FOR ANY MISUSE OF THESE DRAWINGS.


Prepared For: La Chiquita - Pulaski
Address: 2637 S Pulaski Rd
City/State: Chicago, IL 60623

Drawn: 221547
Sheet: 1A
Design Date: 11/29/2022


AURORA SIGN CO.
 4533 288th St. • HARWOOD HEIGHTS, ILL. 60142
 WITH CALLIE PANKIEWICZ • WARRICK ILL. 60555

Proposed

INSTALL INSTRUCTIONS:
 Remove existing sign and dispose
 Center sign on facade as shown
 Connect to electrical service
 to be provided by others prior to install

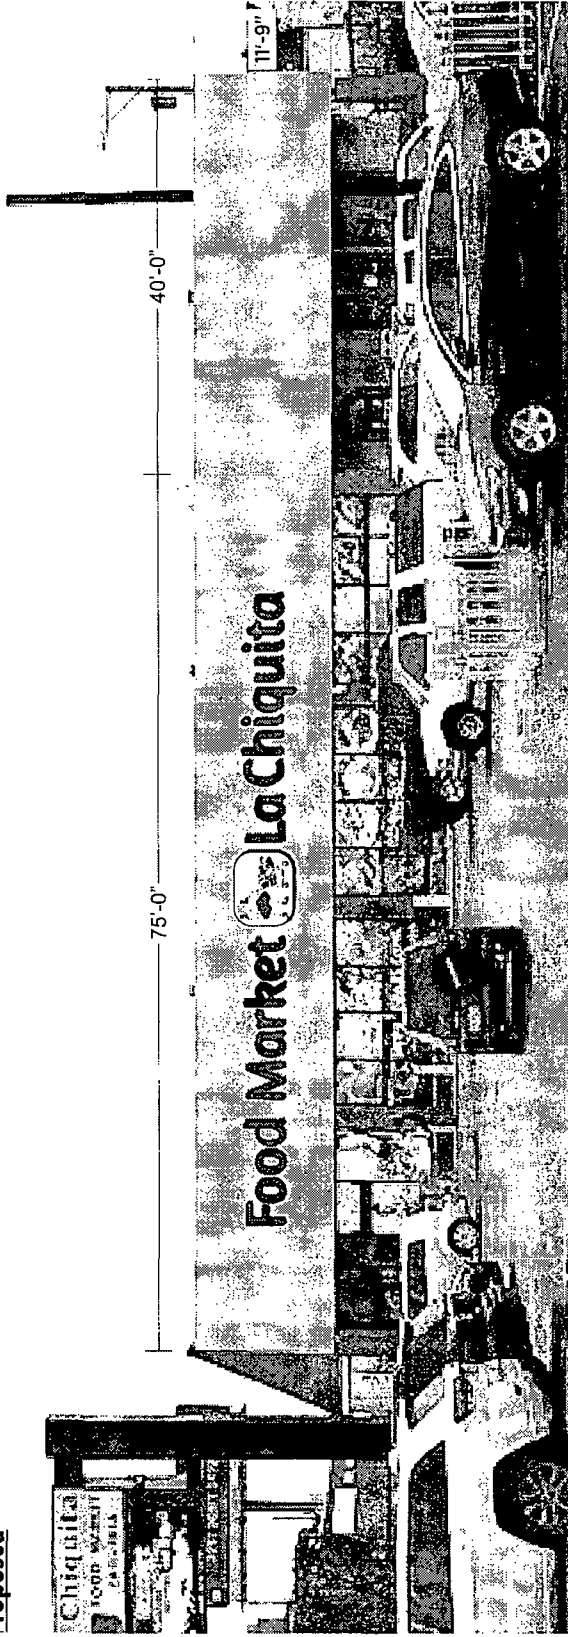

Existing

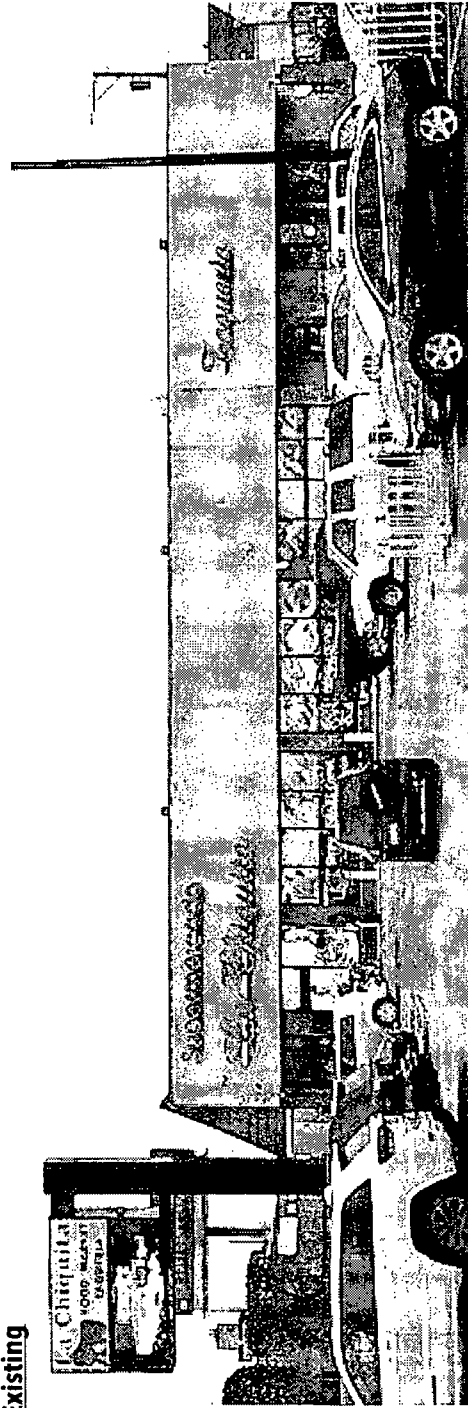

MOUNTING HARDWARE:



*To be confirmed by Installer at time of installation

SCALE 3/32"=1'

Drawn By: AS

Computer generated colors are not a true match to any PMS, vinyl or paint. Rendering shown is for concept only. Actual scale and placement shown are approximate.

All Signs Shall Be Installed In Accordance With N.E.C. Article 600
 Engineering Specifications
 A.S.A. Sign & Graphics
 207 N. C. Spaulding
 Chicago, IL 60610

LANDLORD APPROVAL SIGNATURE

NOTE: THIS DRAWING IS THE PROPERTY OF AURORA SIGN CO. IT IS NOT TO BE REPRODUCED, COPIED, OR EXHIBITED IN ANY FASHION WITHOUT WRITTEN CONSENT FROM AURORA SIGN CO. CHARGES OF UP TO \$2000.00 WILL BE ASSESSED FOR ANY MIS-USE OF THESE DRAWINGS


Prepared For: La Chiquita - Pulaski
 Address: 2637 S. Pulaski Rd
 City/State: Chicago, IL 60623

Design Date: 11/29/2022
 Sheet: 1B
 Drwg: 221547
 Rev A: 1/25/2023-LH
 Rev B:
 Rev C:

AURORA SIGN CO.
 P.O. Box 598, 590 • Aurora, IL 60604
 1716 N. Columbus Ave. • Wheeling, IL 60090



Illuminated Channel Letters on a Raceway

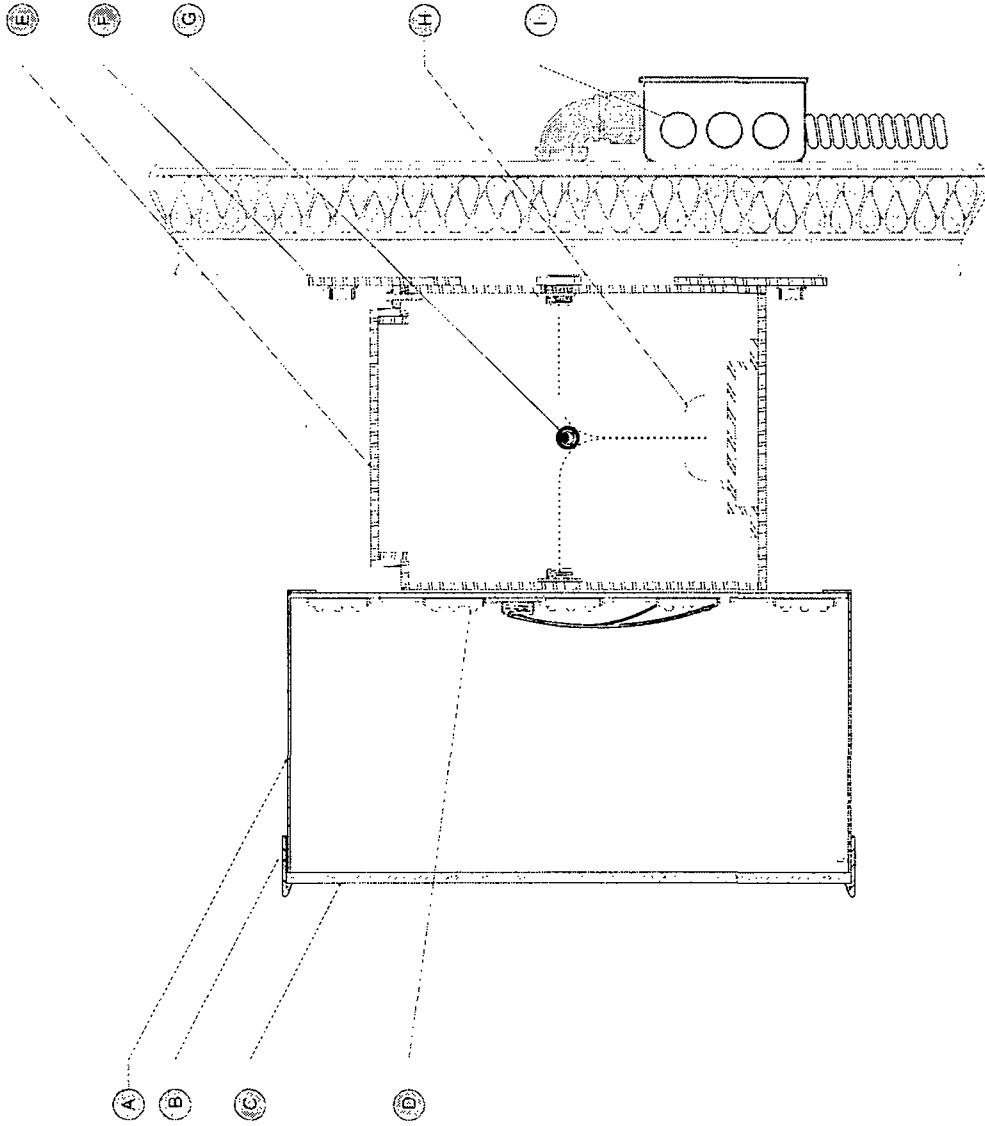

- (A) 5" Letter coil
- (B) Standard Trim-Cap
- (C) Acrylic Face
- (D) LED
- (E) Raceway 7" x 4 1/2"
- (F) Wall Fastener
- (G) Disconnect Switch
- (H) Low Voltage Transformer
- (I) Electrical Service

NOTES:

Drawn By: AS

Computer generated colors are not a true match to july PMS, vinyl or paint. Rendering shown is for concept only. Actual scale and placement shown are approximate.

All Signs Shall Be Installed In Accordance With N.E.C. Article 600
 Engineering Specifications: E-001-01 Spec. 15.1.00
 A.S.A. Sign Co. 2017-01-15
 A.S.A. Sign Co. 2017-01-15

LANDLORD APPROVAL SIGNATURE

NOTE: THIS DRAWING IS THE PROPERTY OF AURORA SIGN CO. IT IS NOT TO BE REPRODUCED, COPIED, OR EXHIBITED IN ANY FASHION WITHOUT WRITTEN CONSENT FROM AURORA SIGN CO. CHARGES OF UP TO \$7000.00 WILL BE ASSESSED FOR ANY MIS-USE OF THESE DRAWINGS.

Drwg: 221547	Sheet: DETAIL	Design Date: 11/29/2022
Rev A: 1/13/2023 LH	Rev B:	Rev C:

Prepared For: La Chiquita - Pulaski
 Address: 2637 S. Pulaski Rd
 Location Name: Chicago, IL 60623
 City/State: Chicago, IL 60623

AURORA SIGN CO.
 P.O. Box 898, 990 • AURORA, ILLINOIS 60004
 WWW.AURORASIGNCO.COM