



City of Chicago



Or2019-521

Office of the City Clerk

Document Tracking Sheet

Meeting Date:	12/18/2019
Sponsor(s):	Waguespack (32)
Type:	Order
Title:	Issuance of permits for sign(s)/signboard(s) at 2434 N Sacramento Ave - Permit No. 10084690
Committee(s) Assignment:	Committee on Zoning, Landmarks and Building Standards

CITY COUNCIL
COMMITTEE ON ZONING, LANDMARKS AND BUILDING STANDARDS

COUNCIL ORDER

RE: Approval of sign over 100 square feet in area or over 24 feet above grade

ORDERED, that the City Council hereby approves the following sign application submitted by:

Applicant*: Target

(* The Applicant is the owner of the real property or the business tenant of the real property. Do not list the sign contractor, sign erector, sign company or advertising entity in the above space.)

This Order approves the following sign in accordance with Municipal Code of Chicago Section 13-20-680:

Address of Sign: 2434 N Sacramento Ave Chicago, IL 60647

Zoning District: PD1304

DOB Sign Permit Application #: 100846190


Sign Details:

1. On-premise OR Off-premise
2. Static sign OR Dynamic-image display sign
3. Number of sign faces 1
4. Projecting over the public way No (Yes or No) If yes, Public Way Use #: _____
5. Dimensions: Length 24 feet 0 inches Height 8 feet 0 inches
Total square feet in area: 192 feet 0 inches
6. Height above grade: 20 feet 0 inches
7. Elevation (side of building or lot where the sign will be erected): Southeast
8. Name of Sign Contractor/Erector: Icon Identity Solutions, Inc.

To be legal, such sign shall comply with all provisions of Title 17 of the Chicago Municipal Code ("Zoning Ordinance") and all other provisions of the Municipal Code governing the permitting, construction and maintenance and removal of signs and sign structures. Failure of the applicant and the applicant's successors to comply shall be grounds for invalidation or revocation of the sign permit.

Scott E. Langus
Alderman

32
Ward

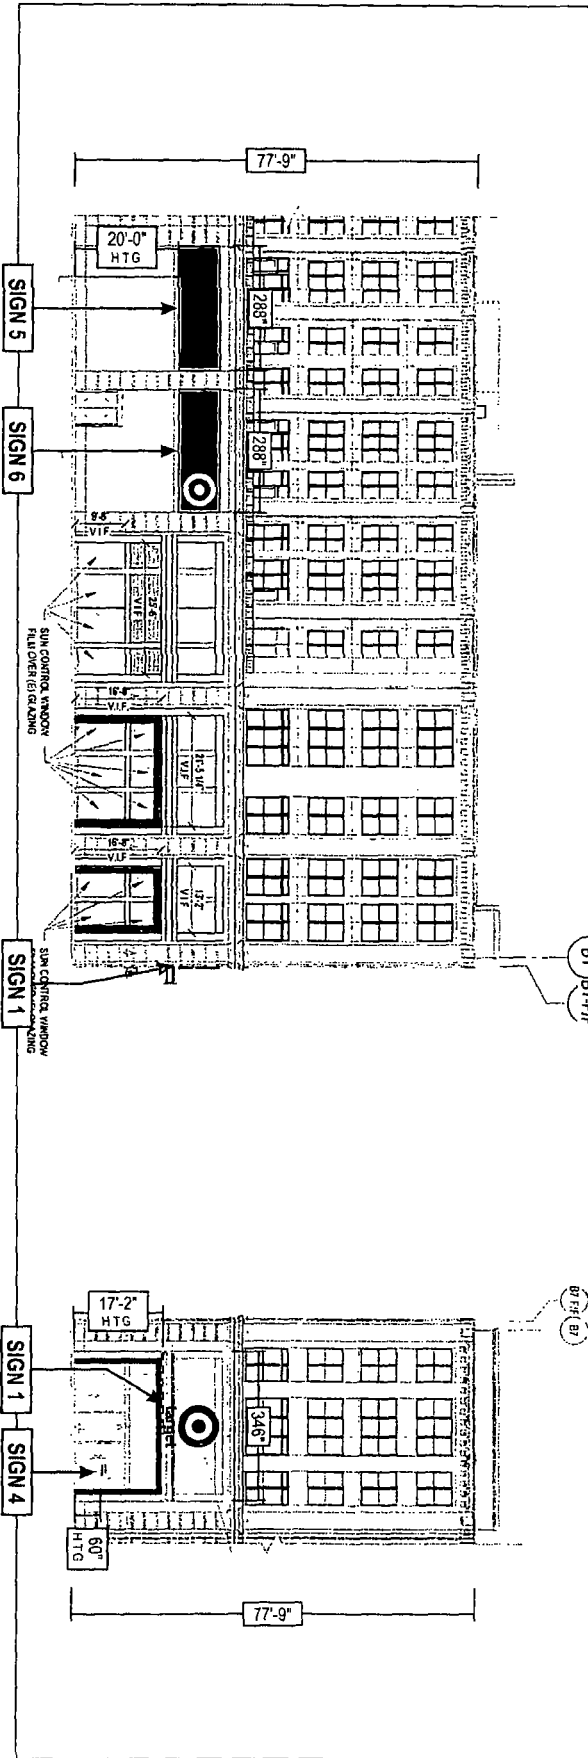

SOUTH EAST ELEVATION

NORTH EAST ELEVATION

Drawing prepared by

ELEVATIONS

Drawing prepared for

Location:

2434 N Sacramento Ave
Chicago, IL 60647

Proj #:

3563

Loc #:

3317




File Path: \\drive1\CC\COUNT\T\T\Target\Locations 2018\Prep\projec 3563\3563_3317_Chicago_IL_R8

Rev #	Rev #	Date	Rev #	Rev #	Revision Description	Drawings are the exclusive property of ICON. Any unauthorized use or duplication is not permitted.
Original	306761	12/17/18	10	10	Initial	
Rev 1	312502	05/03/19	FB	JE	Revised per request notes	Rev # 317097 09/05/19 FB JE
Rev 2	312876	05/13/19	FB	JE	Revised per request notes	Rev # 317751 09/13/19 FB JE
Rev 3	313890	06/14/19	FB	JE	Revised per request notes	Rev # 000000 09/00/00 XX XX
Rev 4	315760	08/07/19	FB	JE	Revised per request notes	Rev # 000000 09/00/00 XX XX
Rev 5	316172	08/11/19	FB	JE	Revised per request notes	Rev # 000000 09/00/00 XX XX
Rev 6	316719	08/23/19	FB	JE	Revised per request notes	Rev # 000000 09/00/00 XX XX

SCALE: 1/32"=1'-0"

ICON

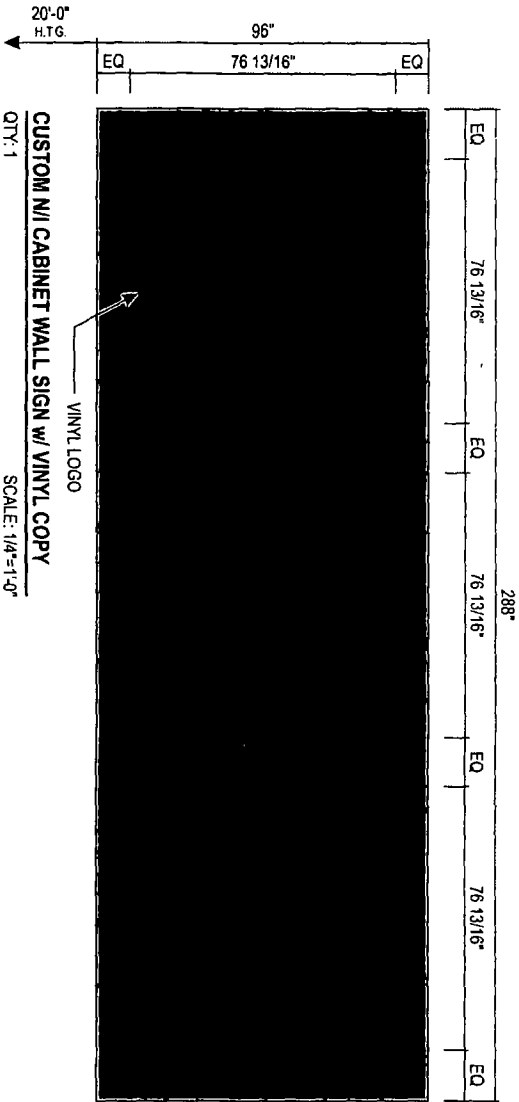

CUSTOM NI/ CABINET WALL SIGN W/ VINYL COPY
 QTY: 1
 NOTE: - CUSTOM NON-ILLUMINATED CABINET WALL SIGN W/ VINYL COPY
 SCALE: 1/4"=1'-0"

Drawing prepared by

SIGN 5

Drawing prepared for

ICON



Location:
 2434 N Sacramento Ave
 Chicago, IL 60647

Pool #:
 3563

Lac #:
 3317

File Path:
 Active\ACCOUNTS\IT\Target\Locations 2018\Project 3563\3563_3317_Chicago_IL_R8

Rev #	Rev #	Date	Req By	Drawn By	Revision Description	Drawings are the exclusive property of ICON. Any unauthorized use or duplication is not permitted.
Original	309767	12/7/18	JO	JF		
Rev 1	312502	05/03/19	FB	JF	Revised per request notes	Rev # 317097 Date 09/06/19 Req By: FB Drawn By: JF
Rev 2	312878	05/13/19	FB	JF	Revised per request notes	Rev # 317751 Date 09/13/19 Req By: FB Drawn By: JF
Rev 3	313890	08/14/19	FB	JF	Revised per request notes	Rev # 000000 Date 00/00/00 Req By: XXX Drawn By: XXX
Rev 4	315760	08/07/19	FB	JF	Revised per request notes	Rev # 000000 Date 00/00/00 Req By: XXX Drawn By: XXX
Rev 5	316173	08/17/19	FB	JF	Revised per request notes	Rev # 000000 Date 00/00/00 Req By: XXX Drawn By: XXX
Rev 6	316719	08/23/19	FB	JF	Revised per request notes	Rev # 000000 Date 00/00/00 Req By: XXX Drawn By: XXX