



City of Chicago



Or2021-308

Office of the City Clerk

Document Tracking Sheet

Meeting Date:	11/16/2021
Sponsor(s):	Hopkins (2)
Type:	Order
Title:	Issuance of permits for sign(s)/signboard(s) at 3 W Chicago Ave - Permit No. 100935661
Committee(s) Assignment:	Committee on Zoning, Landmarks and Building Standards

CITY COUNCIL
COMMITTEE ON ZONING, LANDMARKS AND BUILDING STANDARDS

COUNCIL ORDER

RE: Approval of sign over 100 square feet in area or over 24 feet above grade

ORDERED, that the City Council hereby approves the following sign application submitted by:

Applicant*: Whole Foods Market

(* The Applicant is the owner of the real property or the business tenant of the real property. Do not list the sign contractor, sign erector, sign company or advertising entity in the above space.)

This Order approves the following sign in accordance with Municipal Code of Chicago Section 13-20-680:

Address of Sign: 3 W Chicago Ave Chicago, IL 60654

Zoning District: PD1401

DOB Sign Permit Application #: 100935661

Sign Details:

1. On-premise X OR Off-premise

2. Static sign X OR Dynamic-image display sign

3. Number of sign faces 1

4. Projecting over the public way No (Yes or No) If yes, Public Way Use #:

5. Dimensions: Length 42 feet 10 inches Height 4 feet 6 inches

Total square feet in area: 193 feet 0 inches

6. Height above grade: 110 feet 0 inches

7. Elevation (side of building or lot where the sign will be erected): West Building Elevation

8. Name of Sign Contractor/Erector: Doyle Signs, Inc

To be legal, such sign shall comply with all provisions of Title 17 of the Chicago Municipal Code ("Zoning Ordinance") and all other provisions of the Municipal Code governing the permitting, construction and maintenance and removal of signs and sign structures. Failure of the applicant and the applicant's successors to comply shall be grounds for invalidation or revocation of the sign permit.

Brian Hopkine
Alderman

2
Ward

CHANNEL LETTERS - 3 LINES
@ 3RD FLOOR

CHANNEL LETTERS - 2 LINES
@ 2ND FLOOR

3/4" UNDERCOPPER SIGN
@ 1ST FLOOR
CHANNEL LETTERS - 2 LINES
@ 2ND FLOOR

CHANNEL LETTERS - 1 LINE
@ 8th FLOOR
3/4" PROJECTING PARKING SIGN
@ 1st/2nd FLOOR

S F PARKING WALL SIGN
@ 1st FLOOR

CHANNEL LETTERS - 2 LINES
@ 8th FLOOR



DATE	REVISION
8/1/11	REVISED SIGNAGE FOR CHILDS
8/1/11	REVISED SIGNAGE FOR CHILDS
CUSTOMER APPROVAL
DATE
This sign is the property of the customer and is to be used only for the purpose of the sign. It is not to be used for any other purpose. The customer is responsible for the sign.

CLIENT: WHOLE FOODS MARKET
ADDRESS: 1 CHICAGO AVE.
CITY: CHICAGO
STATE: IL
ZIP: 60601
SCALE: NOTED
DATE: 08/09/11
DESIGNER: KMI
SALESPERSON: JED
SHEET NO: 1



4'6" x 42'9"
(28' LTR. HT.)

180°

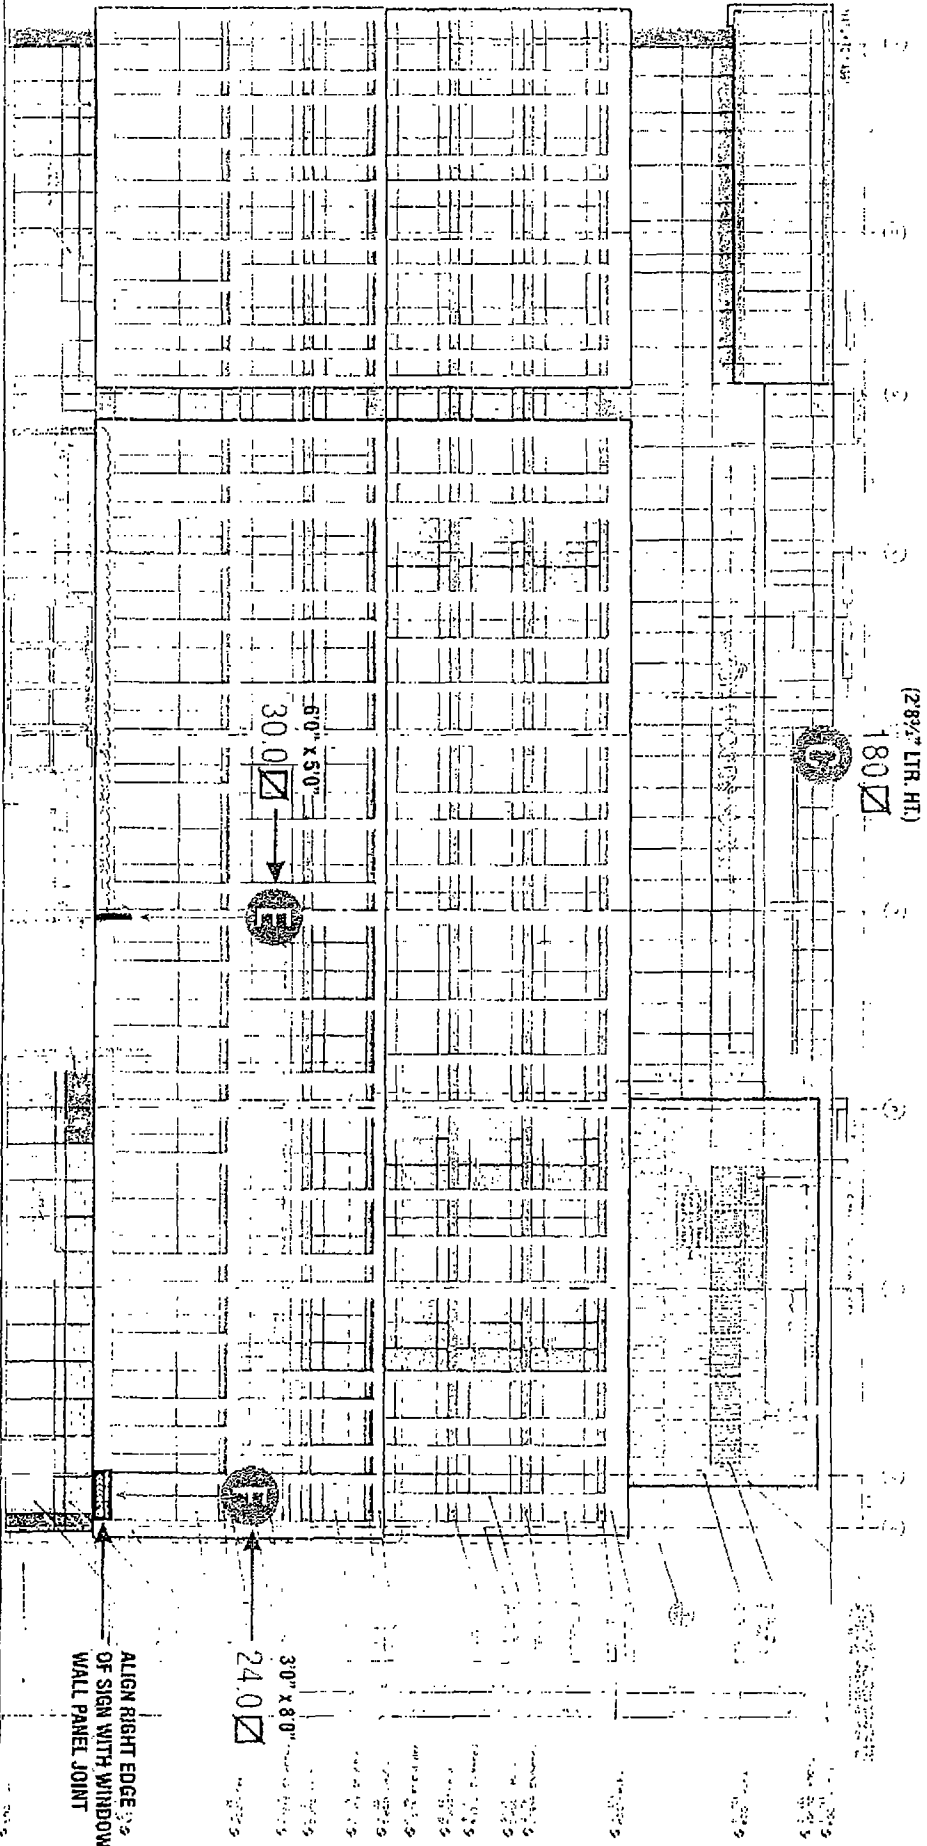

DOYLE

GENERAL SIGN CONTRACTORS

1200 N. LAKE STREET, CHICAGO, ILL. 60610

DATE	REVISION
3/1/72	REVISED SIGN SPEC. TO MEET CITY'S SPEC.
4/1/72	REVISED SIGN SPEC. TO MEET CITY'S SPEC.
7/1/72	REVISED SIGN SPEC. TO MEET CITY'S SPEC.
7/1/72	REVISED SIGN SPEC. TO MEET CITY'S SPEC.
CUSTOMER'S APPROVAL

DATE

The sign is the property of the customer and is to be used only for the purpose specified. It is not to be used for any other purpose without the written consent of the sign company. The sign is to be used only for the purpose specified.

CLIENT: WHOLE FOODS MARKET
ADDRESS: 1 CHICAGO AVE
CITY: CHICAGO
STATE: IL
DESIGNER: KLM
DATE: 03/05/2013
SALESPERSON: JED
SHEET NO: 3


19

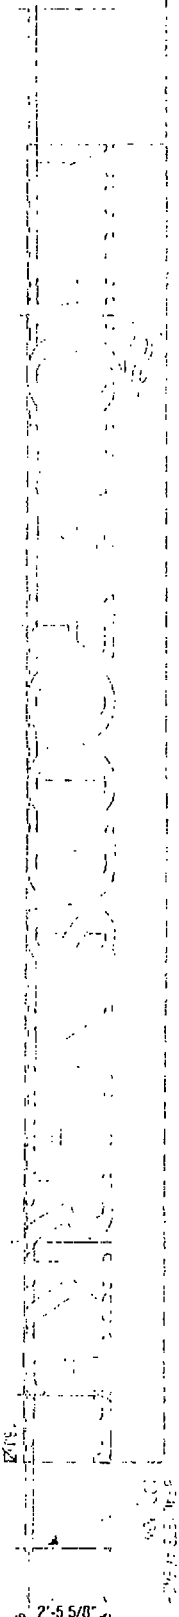

ONE(1) SET OF PLEX-FACE, ROADWAY MOUNTED CHANNEL LETTERS W/ U.E.D. ILLUMINATION


SCALE 1/4" = 1'

- #1328 WHITE PLEX-FACE
- ALUM. F. MOUNTING REMAINS PAINTED WHITE
- WHITE REMAINS
- WHITE U.E.D. ILLUMINATION W/ REMOTE LOCATED POWER SUPPLIES
- BACKWAY MOUNTED TO BUILDING EXTERIOR
- BACKWAY PAINTED TO MATCH WINDOW MOUNTING

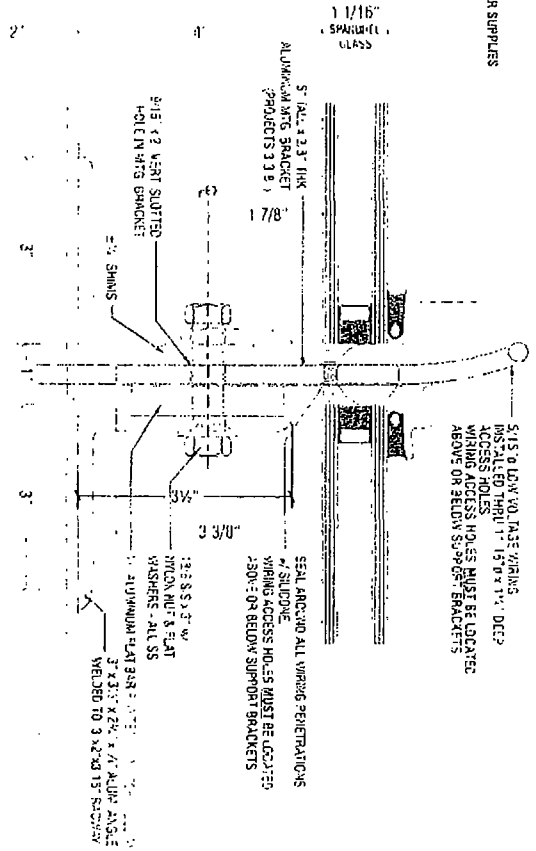

CONNECTION DETAIL - PLAN VIEW

SCALE 1/2"

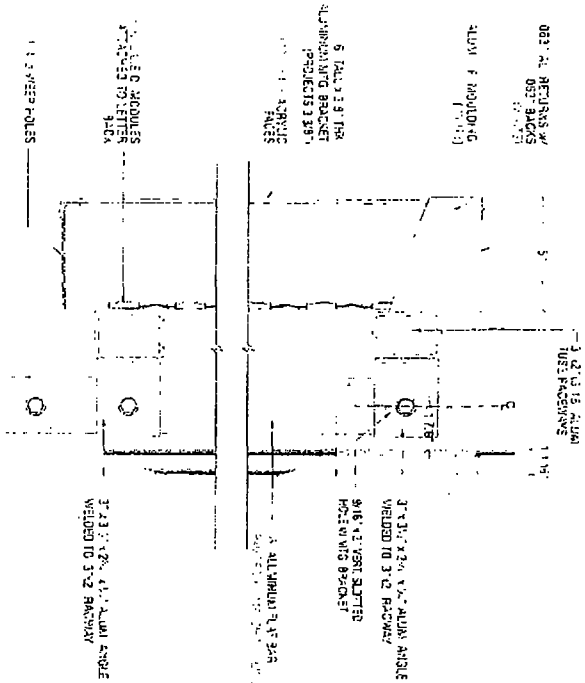

CHANNEL LETTERS MOUNTING


SCALE 1/2"



DATE	REVISION
5/1/83	REVISED SIGN AND BRACKET
5/1/83	REVISED SIGN AND BRACKET
CUSTOMER SPECIFIC
The design of the sign and mounting are in accordance with the customer's specifications. 

CLIENT	WINDLE FOODS MARKET
ADDRESS	CHICAGO, ILL.
CITY	CHICAGO
STATE	ILL.
DESIGNER	K.M.
DATE	02/23/83
SALESPERSON	J.C.
SHEET NO.	11

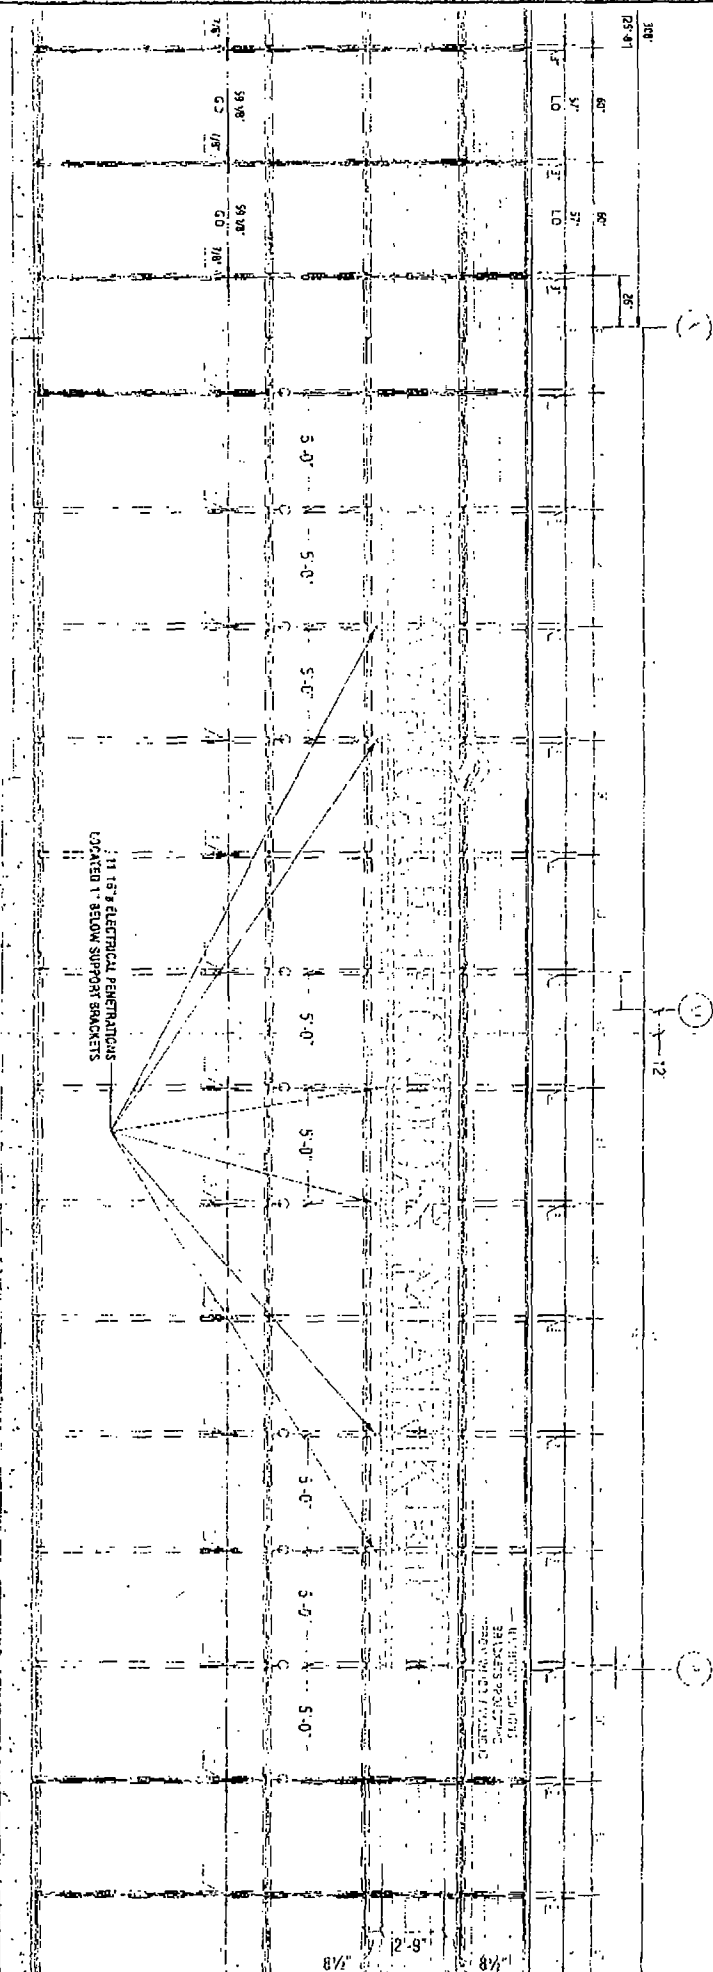

C West Elevation Curtain Wall
Mounting Detail

SCALE: 3/16" = 1'

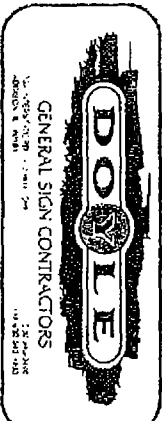

DATE	REVISION
3-1-21	REVISION 1: ADD DETAILS
3-2-21	REVISION 2: ADD DETAILS
3-3-21	REVISION 3: ADD DETAILS
3-4-21	REVISION 4: ADD DETAILS
3-5-21	REVISION 5: ADD DETAILS
3-6-21	REVISION 6: ADD DETAILS
3-7-21	REVISION 7: ADD DETAILS
3-8-21	REVISION 8: ADD DETAILS
3-9-21	REVISION 9: ADD DETAILS
3-10-21	REVISION 10: ADD DETAILS

CUSTOMER APPROVAL

The design is for general use and does not constitute a contract. 

DATE

CLIENT	WHOLE FOODS MARKET
ADDRESS	1 CHICAGO AVE
CITY	CHICAGO
STATE	IL
ZIP	60601
DESIGNED BY	K.M.
DATE	04/05/2013
SHEET NO	12