




City of Chicago

 

Or2023-107

Office of the City Clerk Document Tracking Sheet

Meeting Date:	3/15/2023
Sponsor(s):	Reilly (42)
Type:	Order
Title:	Issuance of permits for sign(s)/signboard(s) at 111 N. State St. - Permit Number 101000332
Committee(s) Assignment:	Committee on Zoning, Landmarks and Building Standards

CITY COUNCIL
COMMITTEE ON ZONING, LANDMARKS AND BUILDING STANDARDS

COUNCIL ORDER

RE: Approval of sign over 100 square feet in area or over 24 feet above grade

ORDERED, that the City Council hereby approves the following sign application submitted by:

Applicant*: Macy's

(* The Applicant is the owner of the real property or the business tenant of the real property. Do not list the sign contractor, sign erector, sign company or advertising entity in the above space.)

This Order approves the following sign in accordance with Municipal Code of Chicago Section 13-20-680:

Address of Sign: 111 N. State St Chicago, IL 60602


Zoning District: DX-16

DOB Sign Permit Application #: 101000332


Sign Details:

1. On-premise OR Off-premise
2. Static sign OR Dynamic-image display sign
3. Number of sign faces 2
4. Projecting over the public way Yes (Yes or No) If yes, Public Way Use #: BACP1758605
5. Dimensions: Length 3 feet 0 inches Height 12 feet 0 inches
Total square feet in area: 36 feet 0 inches
6. Height above grade: 28 feet 0 inches
7. Elevation (side of building or lot where the sign will be erected): South
8. Name of Sign Contractor/Erector: Olympik Signs

To be legal, such sign shall comply with all provisions of Title 17 of the Chicago Municipal Code ("Zoning Ordinance") and all other provisions of the Municipal Code governing the permitting, construction and maintenance and removal of signs and sign structures. Failure of the applicant and the applicant's successors to comply shall be grounds for invalidation or revocation of the sign permit.

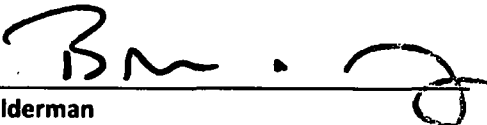
Alderman

42
Ward

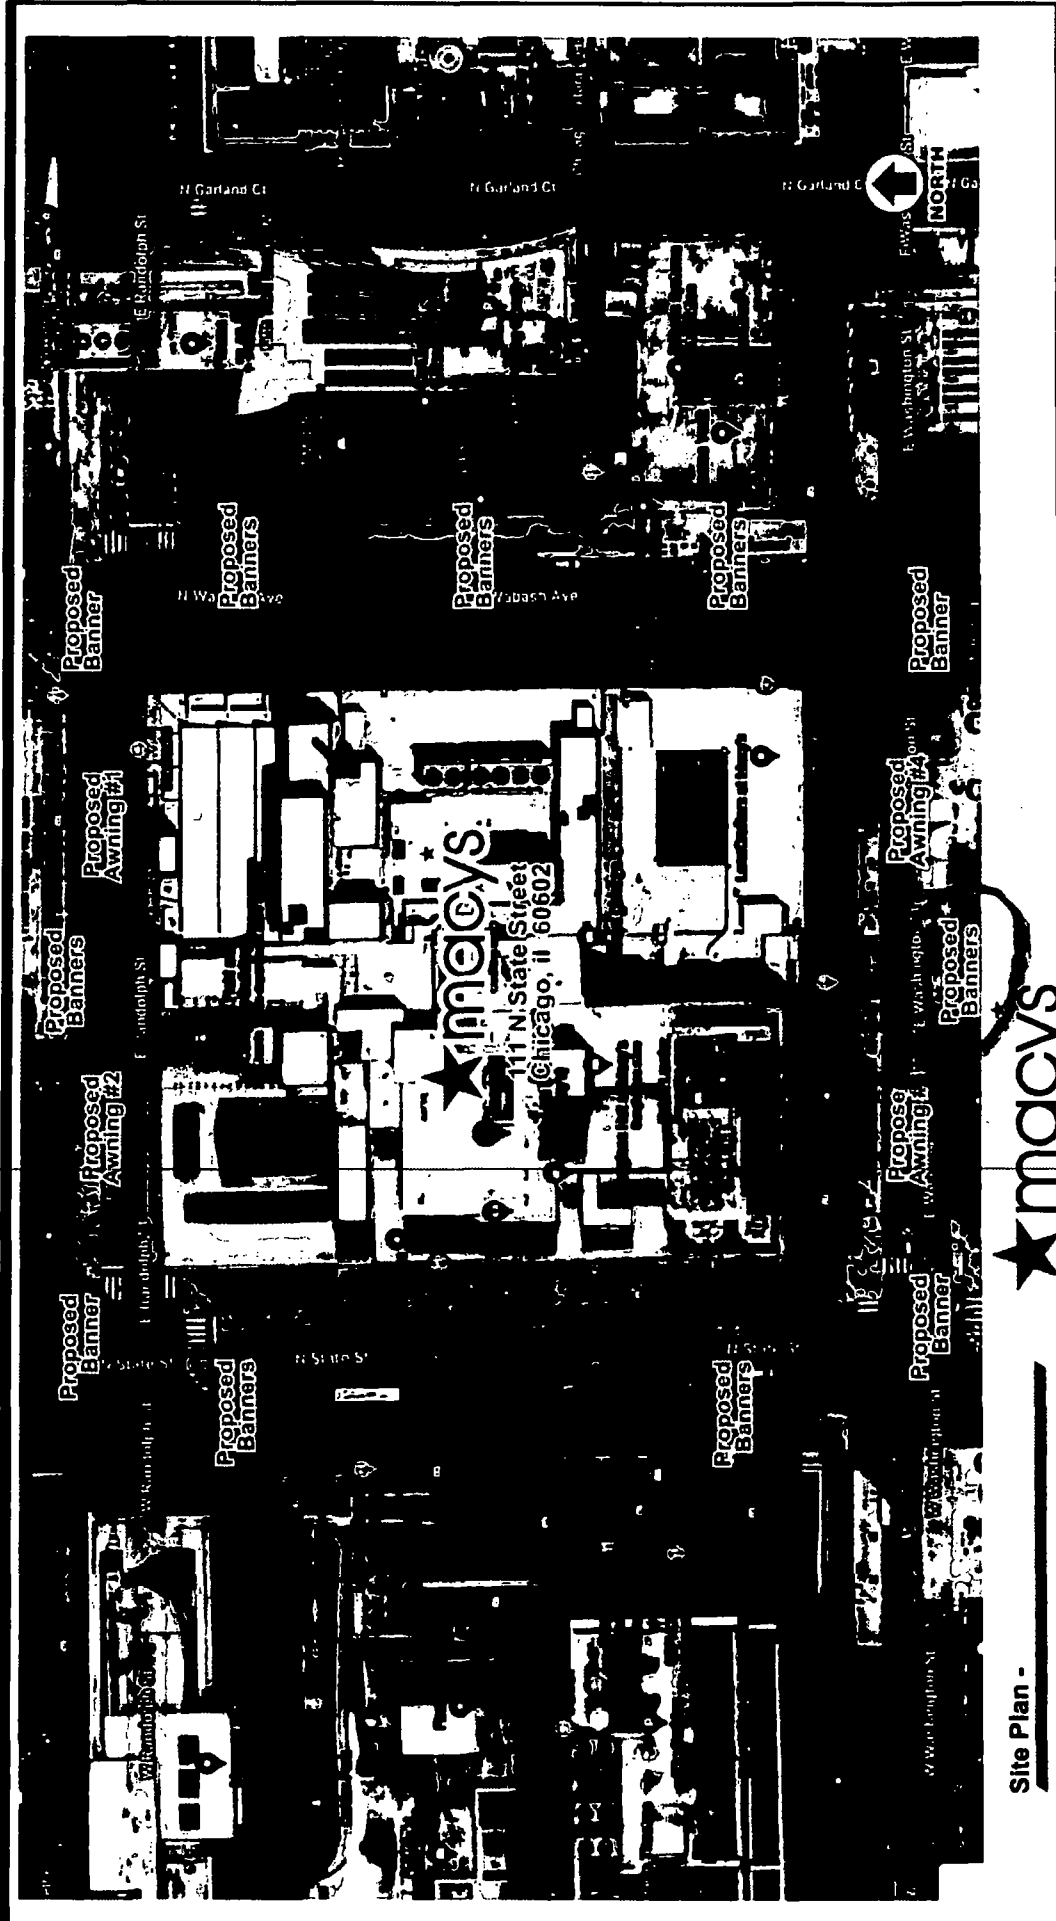

Site Plan -

OLYMPIK SIGNS

macys

111 N. State Street
Chicago, IL 60602

account representative / client: ROBBY WHITEHEAD

1130 N. Dearfield
Lombard, IL 60148 Ph: 630.424.6100

www.OLYSIGNS.COM

ALL RIGHTS RESERVED. ANY REPRODUCTION OR TRANSMISSION IN ANY FORM OR BY ANY MEANS, WITHOUT THE WRITTEN PERMISSION OF THE CLIENT, IS PROHIBITED.

job#: 22-9282
09-27-22 REV.#


drawn by: PAMELAF

Comments:

WWW.OLYSIGNS.COM

page 1 of 8

SITE PLAN

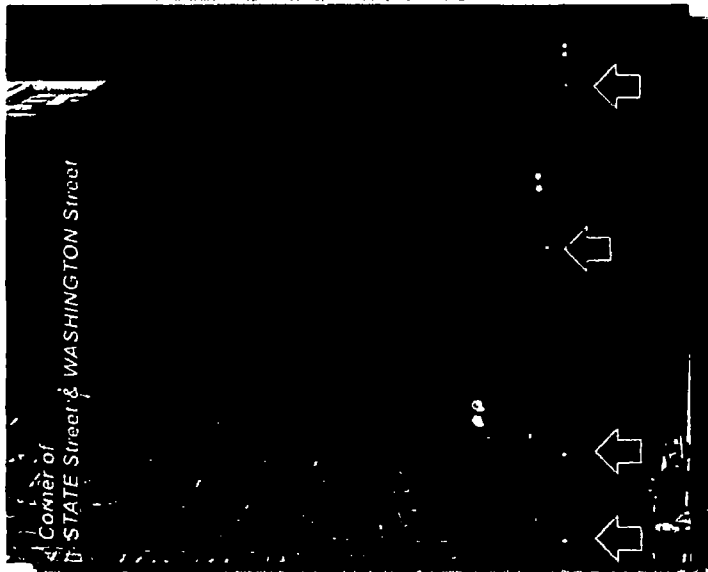

Black

Sunbrella Banner Material -

DIF Vertical Pocket Banner with "macy's" logo directly printed onto Sunbrella Black Mayfield Material.
 4808-0000 / 48" (117cm)
 8008-0000 / 80" (152cm)
 80008 / 0000 / 80" (203cm)




111 N. State Street
 Chicago, IL 60602

account representative / client
 ROBBY WHITEHEAD

1130 N. Garfield
 Lombard, IL 60148 Ph. # 630.424.6100

WWW.OLYSIGNS.COM

OLYMPIK
SIGNS

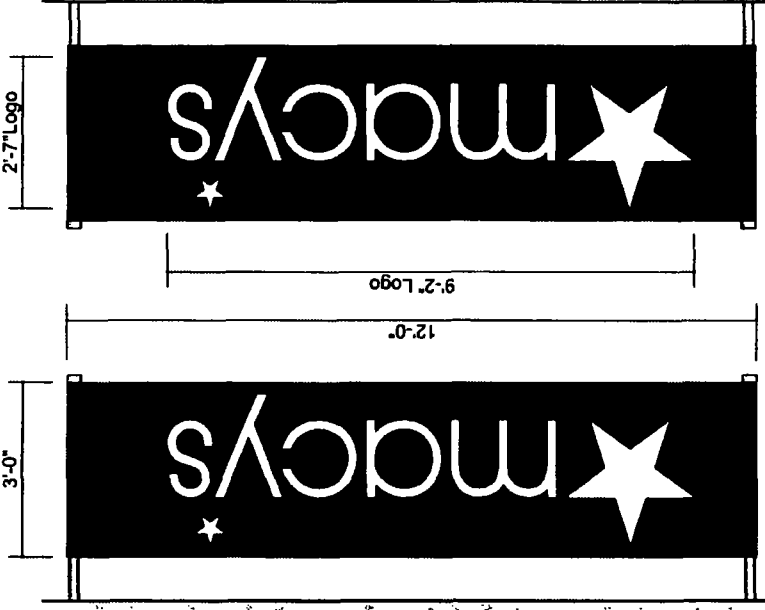

Right Side View

Left Side View

DIF Banner - Direct Print Onto Sunbrella Material


Scale: 1/2" = 1'-0"
 Qty: (18) Required
 Square Footage: 36.0
 DIF Vertical Pocket Banner with "macy's" logo directly printed onto Sunbrella Black Mayfield Material. nomenclature & sewn on all 4 sides. Exact pole hardware to be determined. Installation method to be determined on field conditions. Drawing for concept purposes only.

job#: 22-8282
 . 09-27-22

drawn by
 PAMELA F

Comments:

SIGN LAYOUT

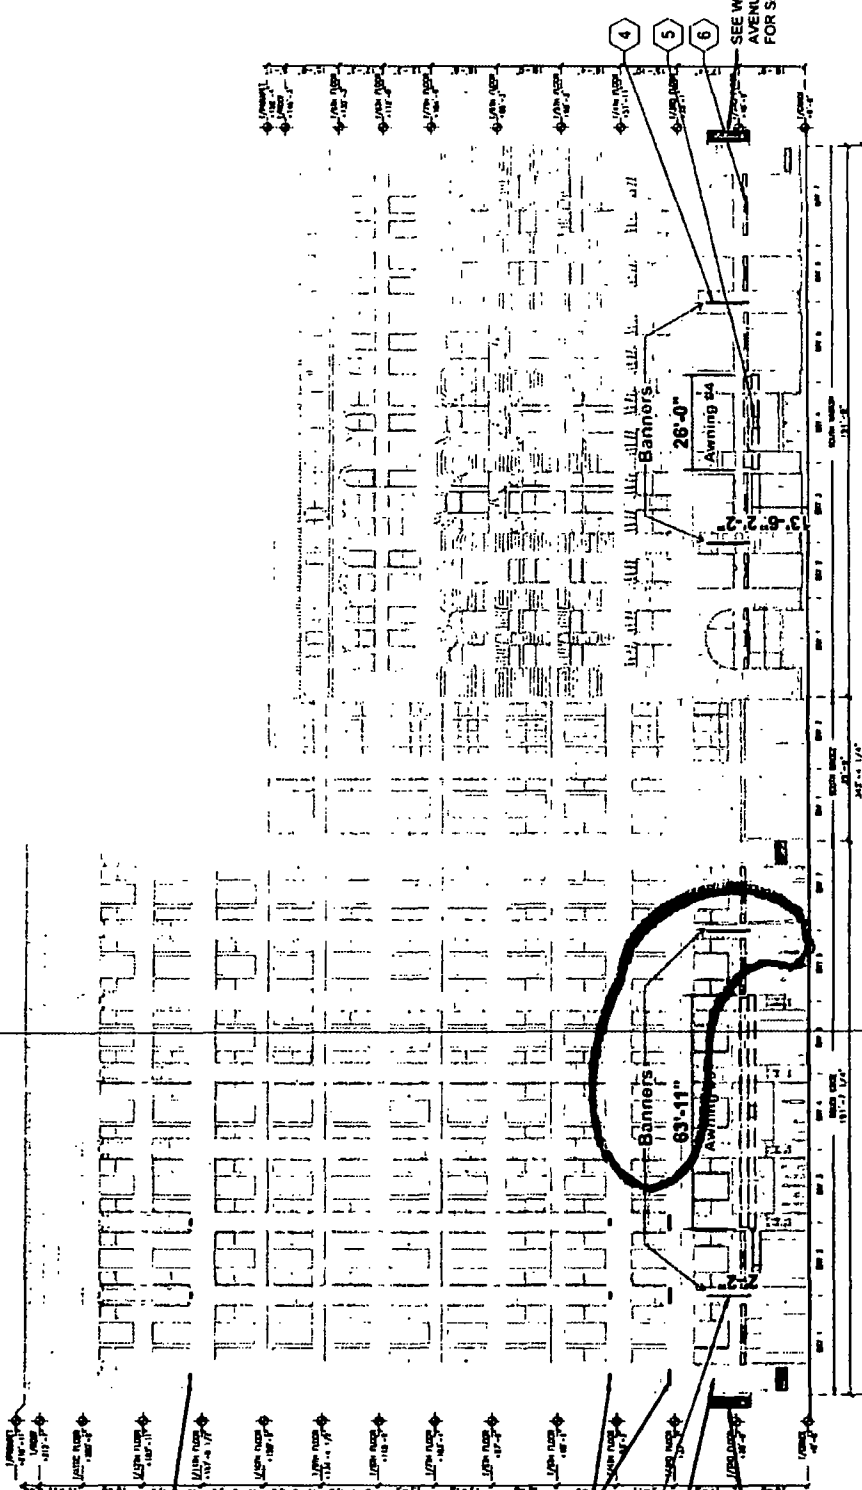

EXISTING ARCHITECTURAL UP-LIGHTING (2019)

EXISTING ARCHITECTURAL UP-LIGHTING (2019)

EXISTING HISTORIC STATE STREET CLOCK (NOT SHOWN FOR CLARITY) SEE STATE STREET ELEVATION FOR SIGNAGE

SEE WABASH AVENUE ELEVATION FOR SIGNAGE

South Building Elevation - Washington Street

Scale 1/32" = 1'-0"



111 N. State Street
Chicago, IL 60602

account representative / client
ROBBY WHITEHEAD

job#: 22-9282
09-27-22
REV. B

Comments:

drawn by
PAMELA F

WASHINGTON ELEVATION

OLYMPIK SIGNS

1130 N. Curfield
Lombard, IL 60148
PH: 630.424.6100 FAX: 630.424.6120 WWW.OLYSIGNS.COM

OLYMPIK SIGNS is a leading provider of signage solutions for commercial, residential, and institutional clients. We offer a wide range of services including design, fabrication, and installation of signs, graphics, and lighting. Our experienced team is committed to providing exceptional service and quality workmanship. For more information, please contact us at 630.424.6100.

page 8 of 8