



# City of Chicago



Or2018-532

Office of the City Clerk

## Document Tracking Sheet

<b>Meeting Date:</b>	10/31/2018
<b>Sponsor(s):</b>	Hopkins (2)
<b>Type:</b>	Order
<b>Title:</b>	Issuance of permits for sign(s)/signboard(s) at 190 E Delaware Pl
<b>Committee(s) Assignment:</b>	Committee on Zoning, Landmarks and Building Standards

CITY COUNCIL  
COMMITTEE ON ZONING, LANDMARKS AND BUILDING STANDARDS

COUNCIL ORDER

RE: Approval of sign over 100 square feet in area or over 24 feet above grade

ORDERED, that the City Council hereby approves the following sign application submitted by:

Applicant\*: Wintrust Bank

(\* The Applicant is the owner of the real property or the business tenant of the real property. Do not list the sign contractor, sign erector, sign company or advertising entity in the above space.)

This Order approves the following sign in accordance with Municipal Code of Chicago Section 13-20-680:

Address of Sign: 190 E Delaware Chicago, IL 60611

Zoning District: DX-12

DOB Sign Permit Application #: \_\_\_\_\_


Sign Details:

1. On-premise  OR Off-premise \_\_\_\_\_
2. Static sign  OR Dynamic-image display sign \_\_\_\_\_
3. Number of sign faces
4. Projecting over the public way No (Yes or No) If yes, Public Way Use #: \_\_\_\_\_
5. Dimensions: Length 38 feet 4 inches Height 3 feet 6 inches  
Total square feet in area: 134 feet \_\_\_\_\_ inches
6. Height above grade: 20 feet 9 inches
7. Elevation (side of building or lot where the sign will be erected): South
8. Name of Sign Contractor/Erector: Icon Identity Solutions, Inc.

To be legal, such sign shall comply with all provisions of Title 17 of the Chicago Municipal Code ("Zoning Ordinance") and all other provisions of the Municipal Code governing the permitting, construction and maintenance and removal of signs and sign structures. Failure of the applicant and the applicant's successors to comply shall be grounds for invalidation or revocation of the sign permit.

Alderman Brian Hopkins  
Alderman

2  
Ward

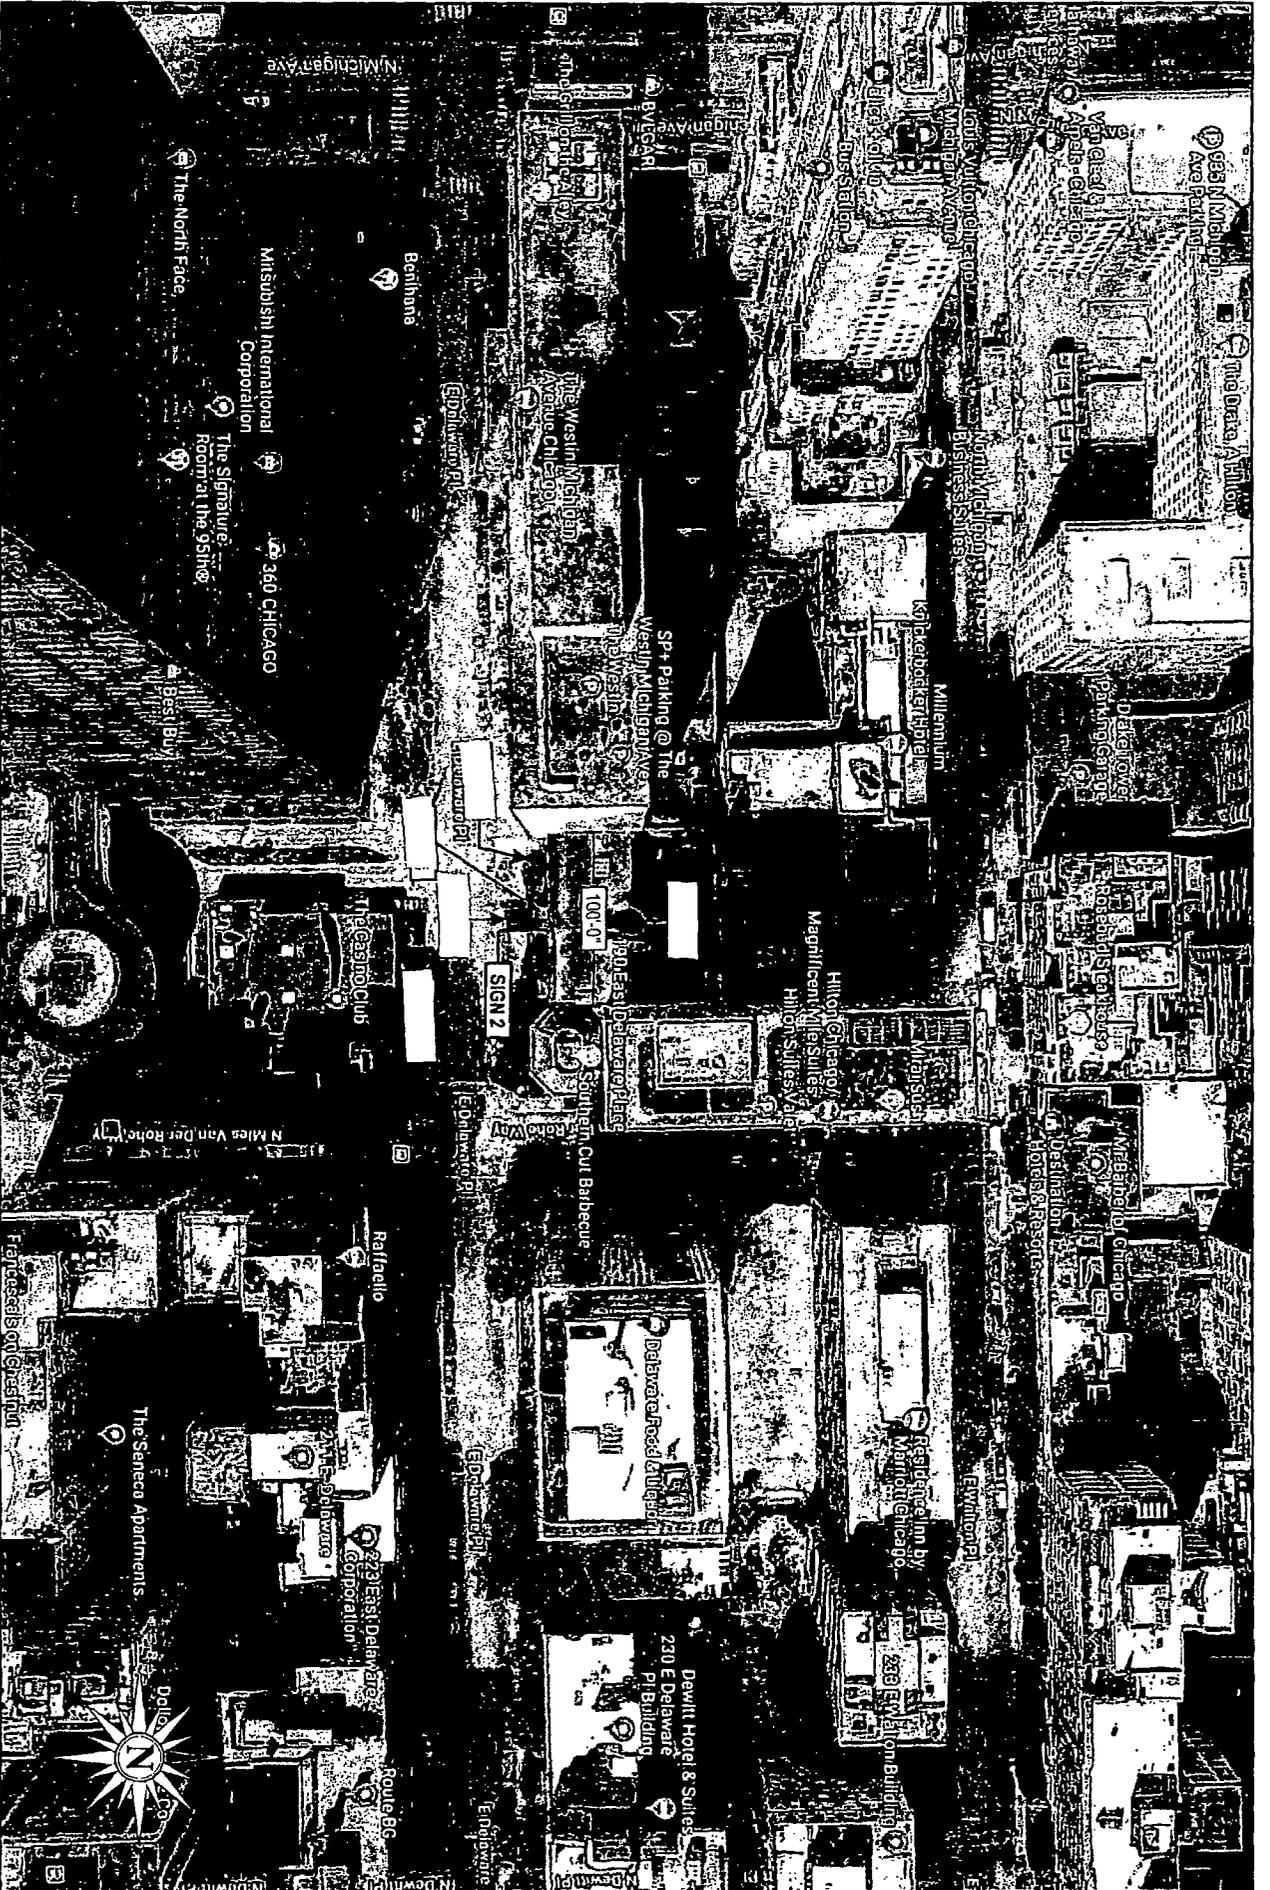

Drawing prepared by:

**SITE PLAN**

Drawing prepared for:

Location:

190 E Delaware Pl  
Chicago, IL 60611

Proj #:

4312

Loc #:

190

File Path:


Active\BANKS\W\Win\Trust Financial\Project 4312\Locations\4312\_190\_Chicago\_IL\_R4.cdr

**WINTTRUST**  
BANK

Rev #	Rev #	Date	Rev. By	Drawn By	Revision Description	Drawings are the exclusive property of ICON. Any unauthorized use or distribution is not permitted.
Original	301296	07/19/18	CS	TI		
Rev 1	302472	08/17/18	CS	TI	Revised per request	Rev # 000000 Date 00/00/00 XXX XXX
Rev 2	302907	08/30/18	CS	CS	Revised per customer comments	Rev 7 000000 00/00/00 XXX XXX
Rev 3	300000	09/04/18	CS	CS	Removed no smoking sign 4-6 & overall layout sign #11	Rev 8 000000 00/00/00 XXX XXX
Rev 4	303337	09/14/18	CS	TI		Rev 9 000000 00/00/00 XXX XXX
Rev 5	000000	00/00/00	XXX	XXX	Revised per request and newly provided sign layout	Rev 10 000000 00/00/00 XXX XXX
Rev 6	000000	00/00/00	XXX	XXX		

APPROVED BY  
*Michael R. Kelly*  
 MICHAEL R. KELLY  
 V.P. CORPORATE REAL ESTATE  
 WINTTRUST

9-21-18

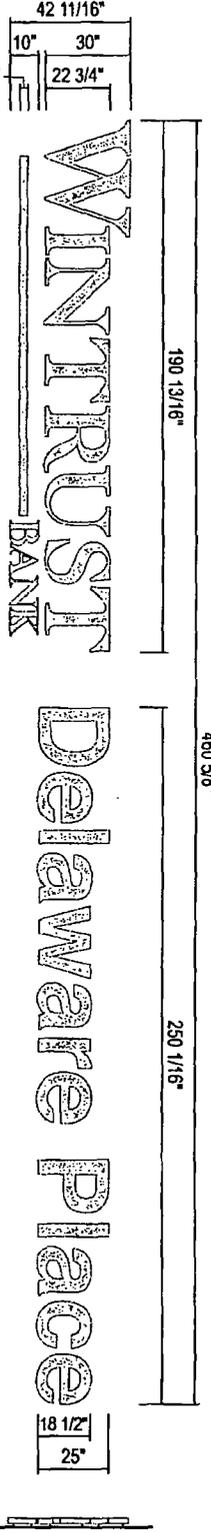



HALO LIT LO PRO LETTERSET

QTY: 1

SCALE: 3/16"=1'-0"

Side View

NOTE: FIELD VERIFY AVAILABLE SPACE PRIOR TO FABRICATION

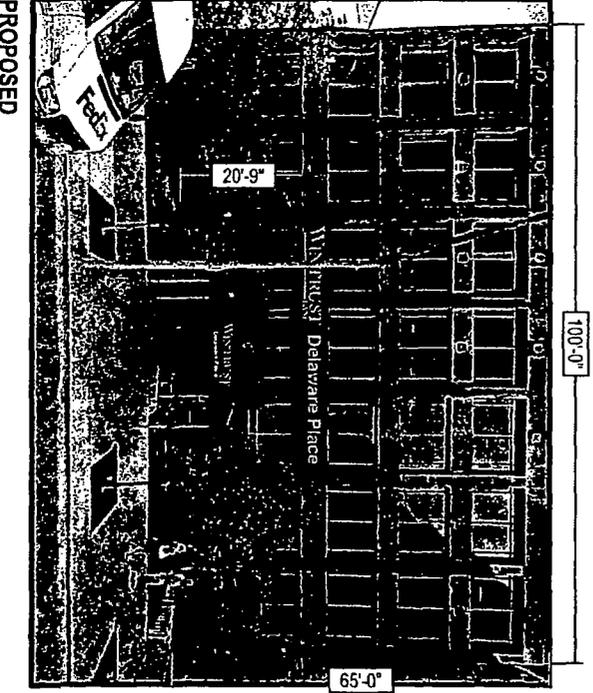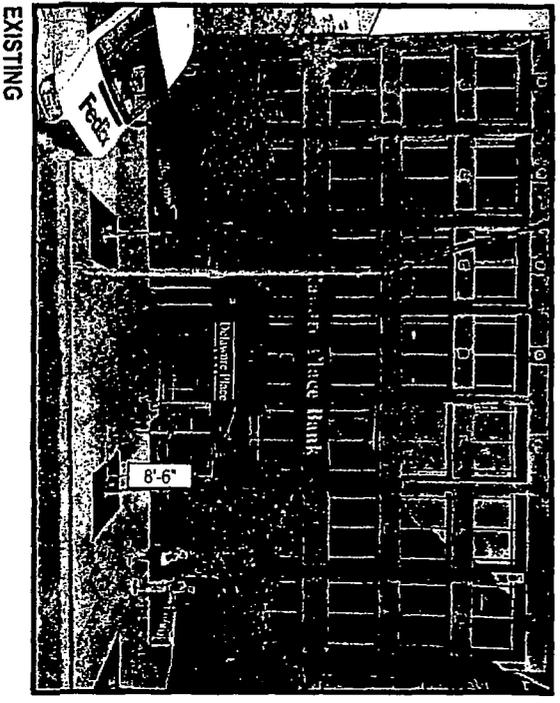

Drawing prepared by:

SIGN 2

Drawing prepared for:

ICON

Location:  
 190 E Delaware Pl  
 Chicago, IL 60611

Project #:  
 4312

WINTTRUST BANK

File Path:  
 Active\BANKS\W\Win\Trust Financial\Project 4312\Locations\4312\_190\_Chicago\_IL\_R4.cdr

Rev #	Req#	Date	Req By	Drawn By	Revision Description	Rev #	Rev#	Date	Rev By	Drawn By
Original	301298	07/19/18	CS	TI						
Rev 1	302472	08/17/18	CS	TI	Revised per request	Rev 7	000000	00/00/00	XXX	XXX
Rev 2	302907	08/30/18	CS	TI	Revised per customer comments	Rev 8	000000	00/00/00	XXX	XXX
Rev 3	303000	09/04/18	CS	CS	Revised per smoking sign 4 & 8 overall layout sign #11	Rev 9	000000	00/00/00	XXX	XXX
Rev 4	305737	09/14/18	CS	TI	Revised per request and newly provided logo layout	Rev 10	000000	00/00/00	XXX	XXX
Rev 5	000000	00/00/00	XXX	XXX						
Rev 6	000000	00/00/00	XXX	XXX						