



Office of the City Clerk



Or2013-208

Office of the City Clerk

City Council Document Tracking Sheet

Meeting Date:	4/30/2013
Sponsor(s):	Osterman, Harry (48)
Type:	Order
Title:	Issuance of permits for sign(s)/signboard(s) at 6107 N Broadway - 103.5 sq. ft.
Committee(s) Assignment:	Committee on Zoning, Landmarks and Building Standards

Committee on Buildings

(signs-sign 3)

ORDERED, that the Commissioner of Buildings is hereby directed to issue a sign permit to: (Contractor's NAME & ADDRESS)

Icon Identity Solutions

1418 Elmhurst Road

Elk Grove Village, IL 60007

For the erection of a sign/signboard over 24 feet in height and/or over 100 square feet (in area of one face) at: (Business NAME & ADDRESS)


LA Fitness


6107 N Broadway

Chicago, IL

Dimensions: length	<u>4'-6"</u>	height	<u>23'-0"</u>
		height above grade/roof to top of sign	<u>33'-0"</u>
TOTAL SQUARE FOOT AREA			<u>103.5 sf</u>

Such sign(s) shall comply with all applicable provisions of TITLE 17 of the Chicago Zoning Ordinance and all other applicable provisions of the Municipal Code of the City of Chicago governing the construction and maintenance of outdoor signs, signboards and structures.

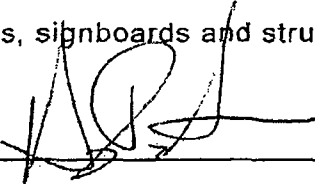
Alderman Harry Osterman, Ward 48

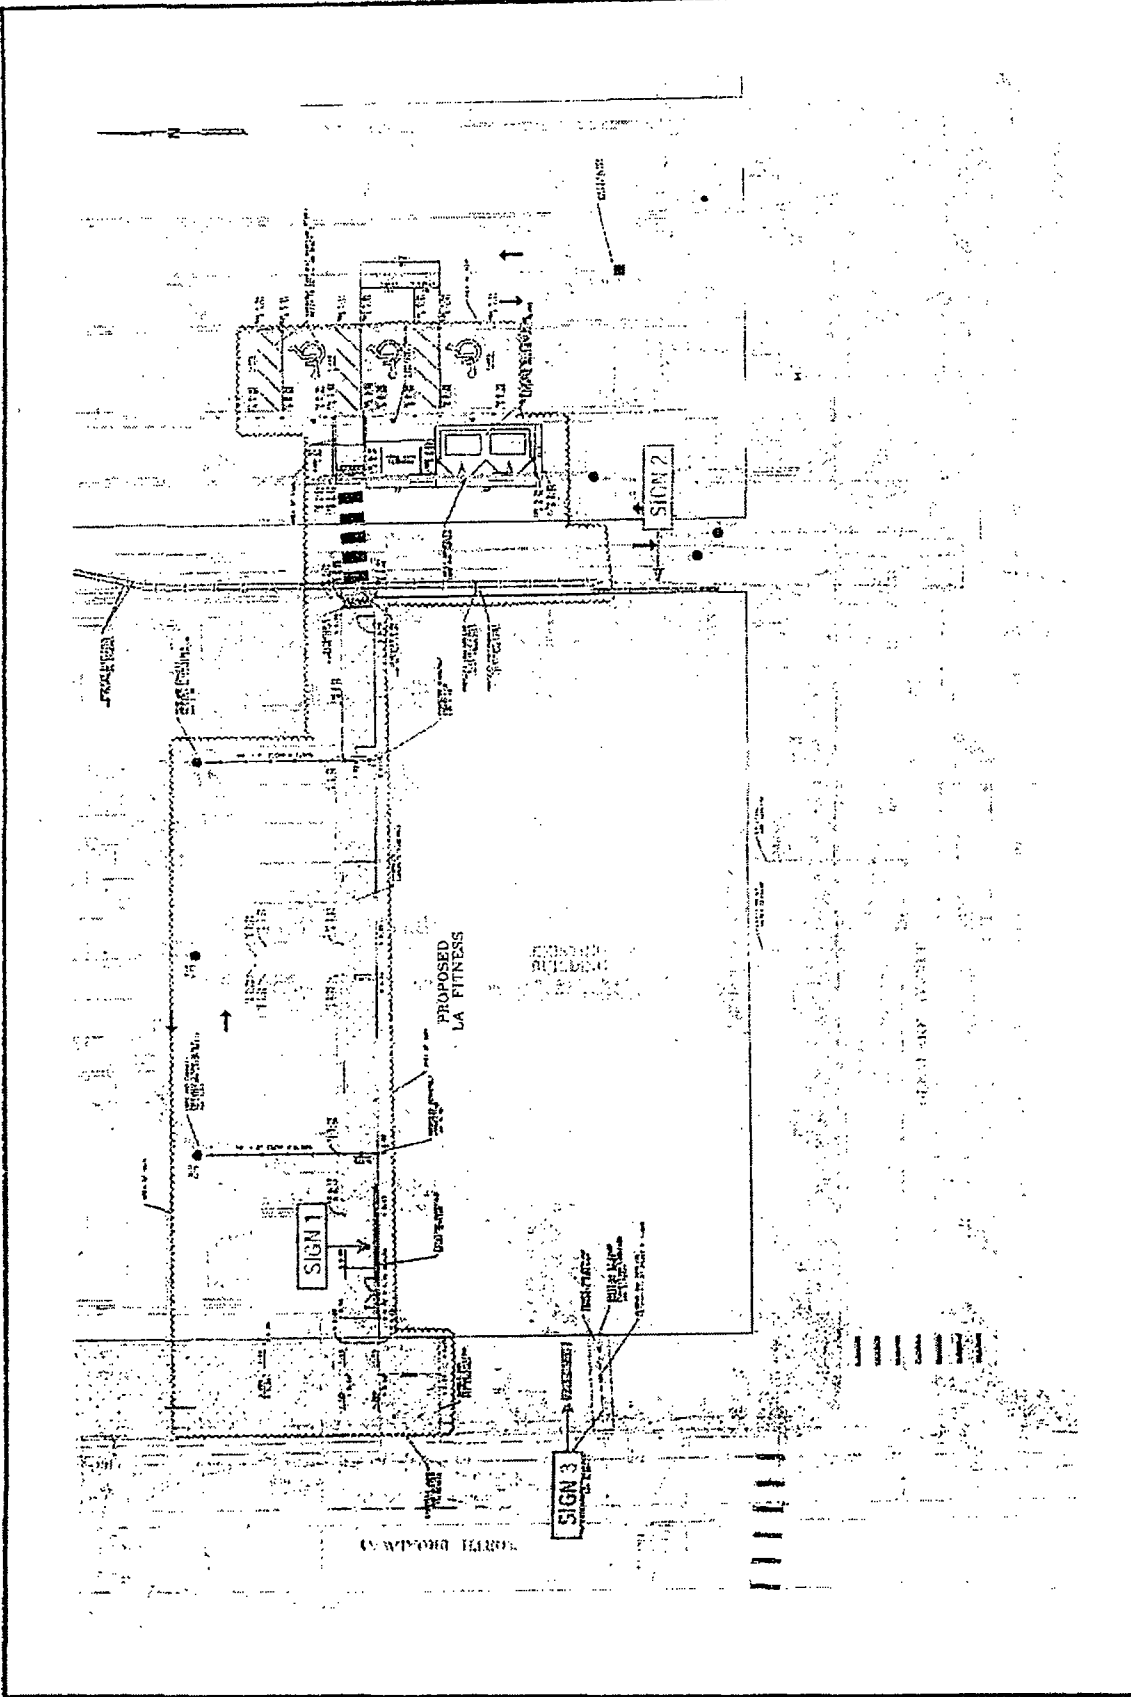


The Icon Companies
 icon fitness
 icon fitness
 icon fitness

Rev.	Desc.	Date	By	Check	Appr.	Rev.	Desc.	Date	By	Check	Appr.
1	ISSUED	02/20/13	AK	AK		1	ISSUED	02/20/13	AK	AK	
2	REVISION	02/20/13	AK	AK		2	REVISION	02/20/13	AK	AK	
3	REVISION	02/20/13	AK	AK		3	REVISION	02/20/13	AK	AK	
4	REVISION	02/20/13	AK	AK		4	REVISION	02/20/13	AK	AK	
5	REVISION	02/20/13	AK	AK		5	REVISION	02/20/13	AK	AK	
6	REVISION	02/20/13	AK	AK		6	REVISION	02/20/13	AK	AK	

SITE PLAN
 Location: 6107 N. Broadway
 Chicago, IL
 Proj #: 3101 | Lot #: 1125 | Date: 02/20/13
 Rev #: 141916 | Drawn By: KWK | Page #: 2

LA FITNESS

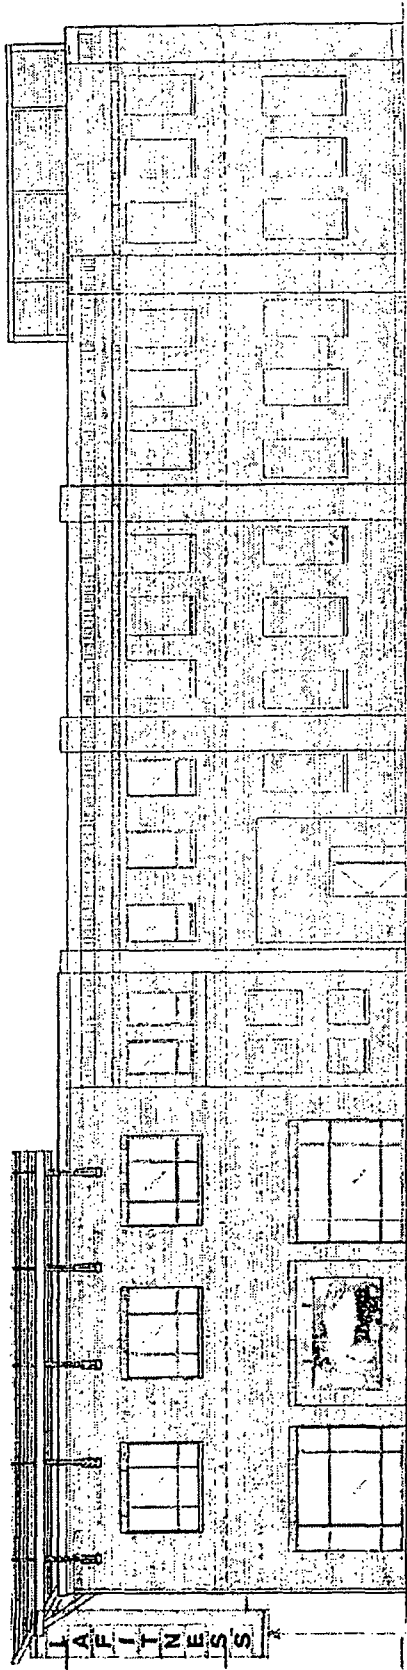

10'-9" x 8'-9" EXTERNALLY ILLUMINATED
ART GRAPHIC PANEL
TOTAL SIGN AREA: 67 SF

SOUTH ELEVATION

SCALE: 1/16" = 1'-0"

TOP OF HANDSNEY
15'-3"




SECOND FLOOR
FINISH FLOOR
15'-11 1/2"

THIRD FLOOR
FINISH FLOOR
21'-0"

The Icon Companies

Drawing for the customer property of Icon Fitness Systems Inc.
Not for construction or reproduction without written permission.


Location: 6107 N. Broadway Chicago, IL	Rev. #: 3101	Iss. #: 1125	Date: 02/20/13	Rev. #: 5
Rev. #: 141915 Drawn By: KWVA Project #: 5				

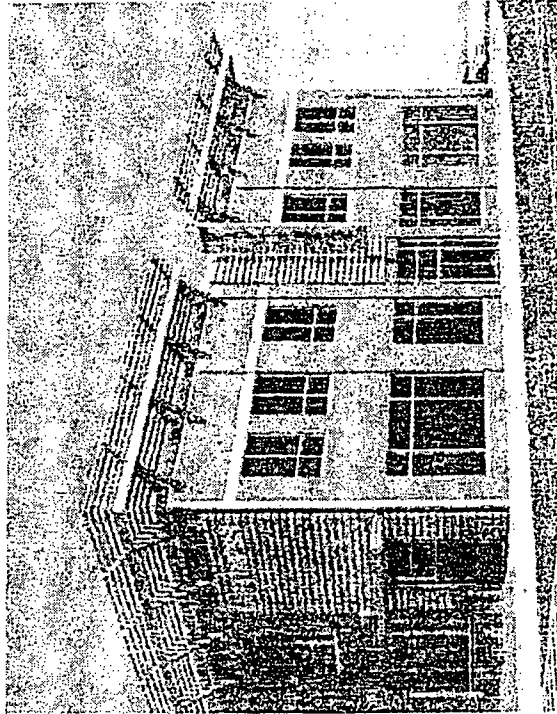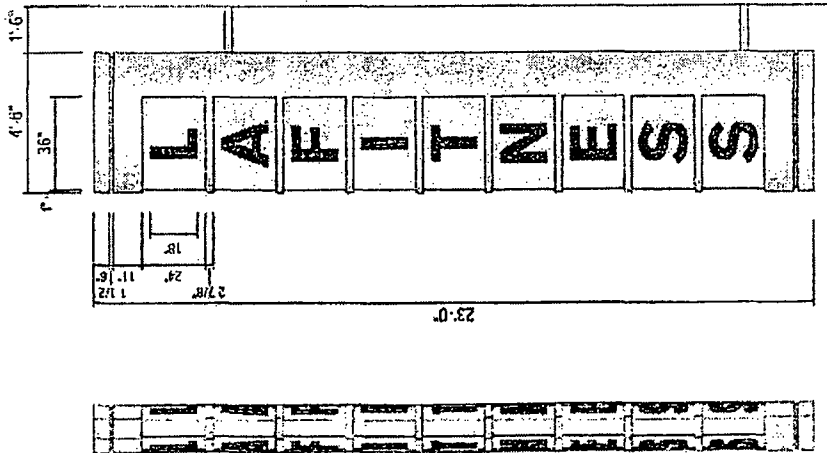 

D.F. ILLUMINATED BLADE SIGN

QTY: 1

SCALE: 3/16" = 1'-0"



The Icon Companies

ICON IDMS ESS

General and electrical property of Icon Safety Solutions Inc.
All dimensions are in feet unless otherwise specified.

Rev. #	Desc.	Date	By	Check	Appr.
Rev. 1	Issued	02/20/13	XX	XX	XX
Rev. 2	Issued	02/20/13	XX	XX	XX
Rev. 3	Issued	02/20/13	XX	XX	XX
Rev. 4	Issued	02/20/13	XX	XX	XX
Rev. 5	Issued	02/20/13	XX	XX	XX
Rev. 6	Issued	02/20/13	XX	XX	XX
Rev. 7	Issued	02/20/13	XX	XX	XX

Location: 6107 N. Roseway
Chicago, IL

Proj #: 3101 Loc #: 1125 Date: 02/20/13

Rev #: 141916 Drawn By: KWK Page #: 7

ICON IDMS ESS