



# Office of Chicago City Clerk



Or2011-571

Office of the City Clerk

Tracking Sheet

<b>Meeting Date:</b>	6/8/2011
<b>Sponsor(s):</b>	Tunney, Thomas (44)
<b>Type:</b>	Order
<b>Title:</b>	Issuance of Sign(s)/Signboard(s) at 3175 N Broadway
<b>Committee(s) Assignment:</b>	Committee on Zoning, Landmarks and Building Standards

COMMITTEE ON BUILDINGS

(signs)

ORDERED, That the Commissioner of Buildings is hereby directed to issue a sign permit to:

Best Neon Sign Company  
6025 S. New England Ave  
Chicago, IL 60638

For the erection of a sign/signboard over 100 square feet (in area of one fact) at:


Laugh Factory Chicago  
3175 N. Broadway Ave  
Chicago, IL 60657

Front (west) face of three-sided marquee sign

Dimensions: Length:.....19'-0"  
Height:.....15'-6"  
Height above grade/roof to top of sign:.....25'-2"

TOTAL SQUARE FOOT AREA:.....220 sq. ft.

Such sign(s) shall comply with all applicable provisions of TITLE 17 of the Chicago Zoning Ordinance and all other applicable provisions of the Municipal Code of the CITY OF CHICAGO governing the construction and maintenance of outdoor sign, signboards and structures.

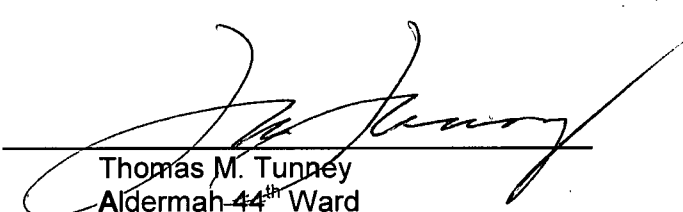

---

Thomas M. Tunney  
Alderman 44<sup>th</sup> Ward







ALL DIMENSIONS ARE TO BE FIELD VERIFIED PRIOR TO FABRICATION

NOTE: EXACT E.M.C. SIZE TO BE FIELD MEASURED PRIOR TO FABRICATION

NOTE: CANOPY ATTACHMENT, BUILDING AND REINFORCEMENT SUBJECT TO ENGINEERING

NOTE: ALL SIGNAGE SUBJECT TO CITY APPROVAL AND AUTHORITY HAVING JURISDICTION



Front Elevation: PROPOSED ELECTRONIC MESSAGE CENTER ON MARQUEE SIGN

SCALE: 1/4" = 1'-0"

Photo rendition for representational purposes only. Photo scales are close approximate. Actual sign may appear larger or smaller than shown. Colors shown may vary due to ink jet printing interpretations.

Job Name: LAUGH FACTORY  
 Address: 3755 N. Broadway Avenue CHICAGO, IL  
 Designer: Gus Neitzarp Date: 03-07-11 Sheet Number: 1 of 5  
 Designer: Gus Neitzarp Date: 03-07-11 Sheet Number: 1 of 5  
 Client: Laugh Factory  
 Phone: 11-03-6998

Rev.	Date	By	Nature of Revision
1			
2			
3			
4			
5			

**SAN PEDRO ELECTRIC SIGN COMPANY**  
 310-549-4661 office  
 310-549-8882 fax

LEFT SIDE OF SIGN  
(FACING OUT TO STREET)



RIGHT SIDE OF SIGN  
(FACING OUT TO STREET)




ALL DIMENSIONS ARE TO BE FIELD VERIFIED PRIOR TO FABRICATION

NOTE:  
EXACT E.M.C. SIZE TO BE FIELD MEASURED PRIOR TO FABRICATION

NOTE:  
CANOPY ATTACHMENT BUILDING AND REINFORCEMENT SUBJECT TO ENGINEERING

NOTE:  
ALL SIGNAGE SUBJECT TO CITY APPROVAL AND AUTHORITY HAVING JURISDICTION

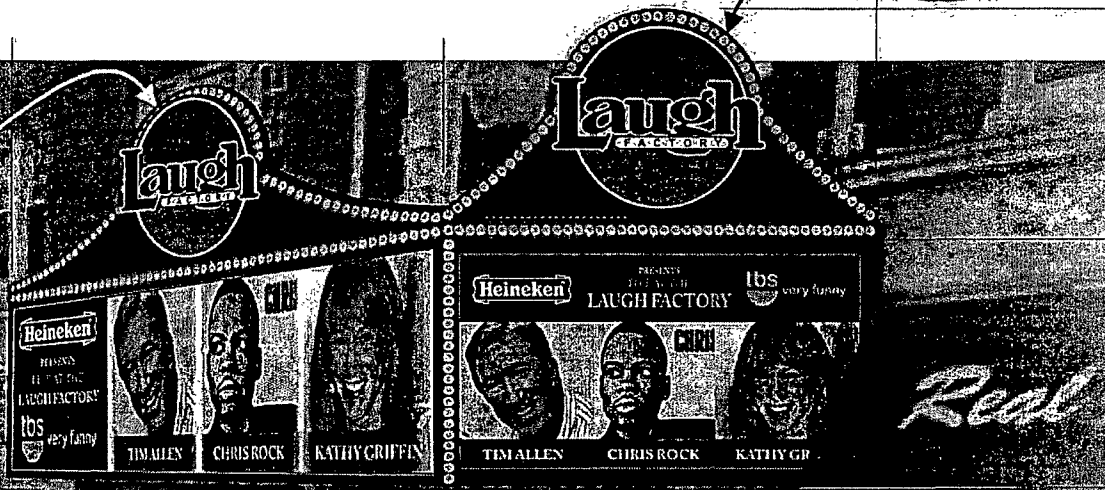

OPTION 1 - END VIEW

Perspective View: PROPOSED ELECTRONIC MESSAGE CENTER ON MARQUEE SIGN



SCALE: 1/4" = 1'-0"

Photo rendition for representational purposes only. Photo scales are close approximate. Actual sign may appear larger or smaller than shown. Colors shown may vary due to ink jet printing interpretations.

Job Name: LAUGH FACTORY		City: CHICAGO, IL	
Address: 31755 N. Broadway Avenue		Sheet Number: 2 of 5	
Contractor: Gus Novotny	Date: 03-07-11	Drawn By: JRM	Checked By: JRM
Customer Name:	Client:	Drawing Number:	Date:
		11-03-6998	
Revisions:	Name of Revision:	Date:	By:
1			
2			
3			
4			
5			

**SAN PEDRO ELECTRIC SIGN COMPANY**  
 101 Central Avenue  
 310-549-4663 office  
 310-549-8982 fax