



Office of Chicago City Clerk



Or2011-222

Office of the City Clerk

City Council Document Tracking Sheet

Meeting Date:	3/9/2011
Sponsor(s):	Tunney, Thomas (44)
Type:	Order
Title:	Issuance of Permits for Sign(s)/Signboard(s) at 850 W Addison St
Committee(s) Assignment:	Committee on Buildings

COMMITTEE ON BUILDINGS

(signs)

ORDERED, That the Commissioner of Buildings is hereby directed to issue a sign permit to:

**Sure Light Sign Company
1225 Bowes Road
Elgin, IL 60123**

For the erection of a sign/signboard over **100** square feet (in area of one fact) at:

**23rd District Police Station
850 W. Addison Avenue
Chicago, IL 60613**


Dimensions: Length: 10'-0"

Height: 20'-11"

Height above grade/roof to top of sign: 20'-11"

TOTAL SQUARE FOOT AREA: 228 sq ft.

Such sign(s) shall comply with all applicable provisions of **TITLE 17** of the Chicago Zoning Ordinance and all other applicable provisions of the Municipal Code of the **CITY OF CHICAGO** governing the construction and maintenance of outdoor sign, signboards and structures.

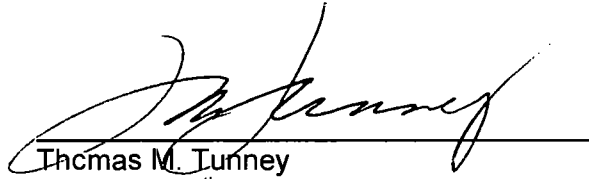

**Thomas M. Tunney
Alderman 44th Ward
March 9, 2011**



1725 Belmont Road, Suite 4, 60123-5540
Phone: 847.214.9595 - Fax: 847.214.5096
www.surelightsign.com

PROJECT:

850 W. Addison Ave.
Chicago, IL

CUSTOMER APPROVAL:

AUTHORIZED SIGNATURE

DATE

LANDLORD APPROVAL:

AUTHORIZED SIGNATURE

DATE

REPRESENTATIVE:

Scott Baker

AUTHORIZED SIGNATURE

DESIGNED BY: Bill Mulrow

DATE: 12.20.10

SCALE: N.T.S.


SHEET #: 1 of 6

DESIGN ORDER #: 10-2710

FILE NAME: CPD10-2710

REVISIONS:

1	7
2	8
3	9
4	10
5	11
6	12

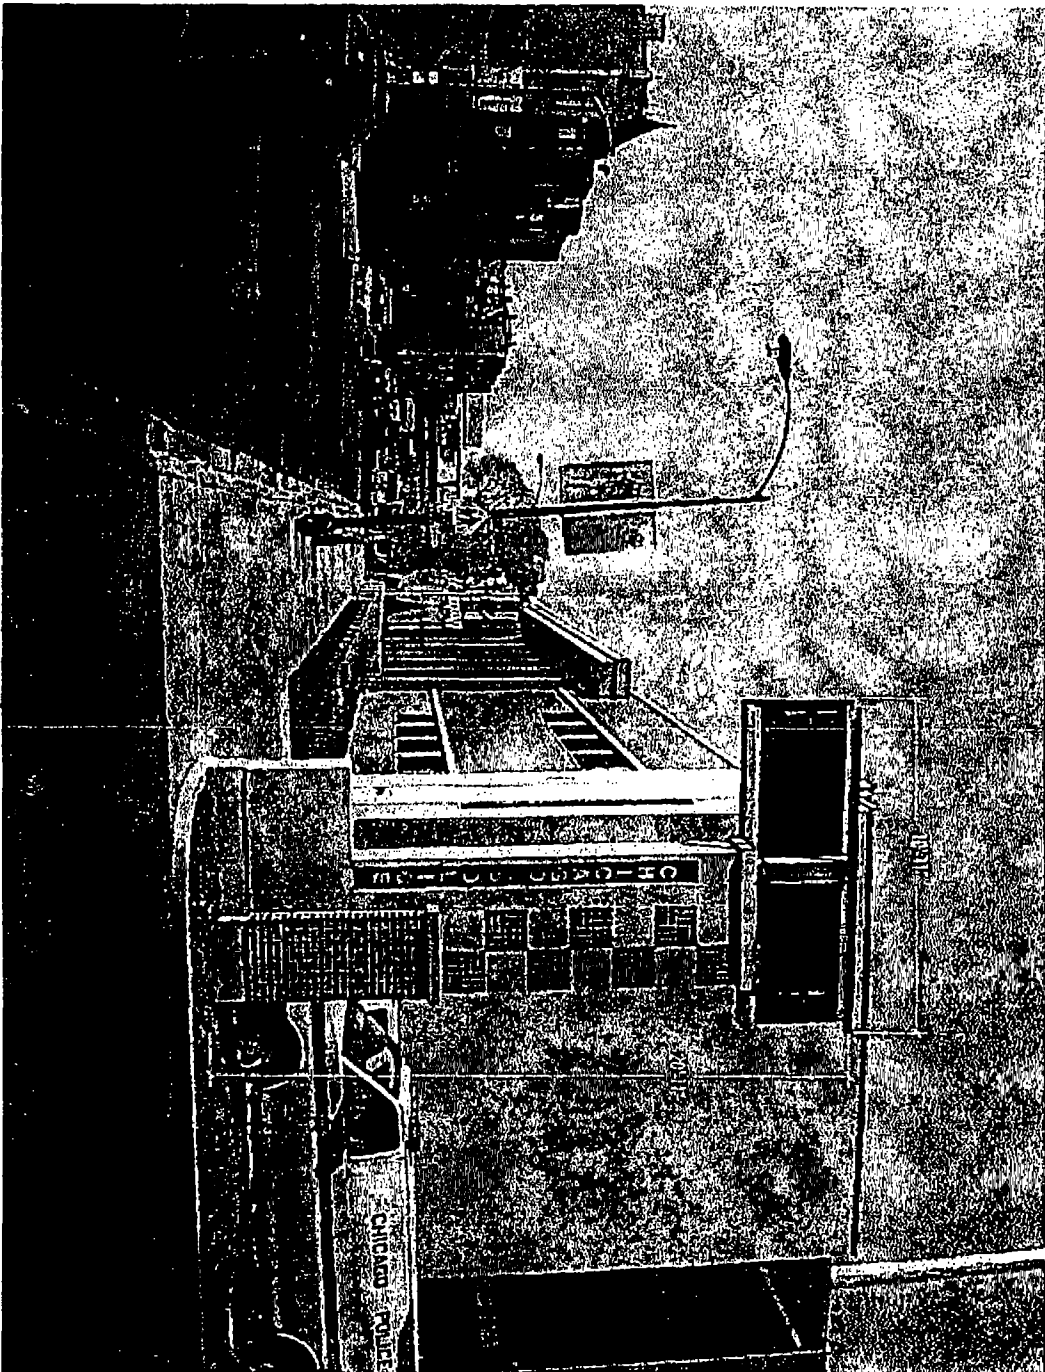


SIGN ELEVATION
SCALE: N.T.S.

This Document is owned by, and the information contained in it is proprietary to, Sure Light Sign Company. By receipt hereof the holder agrees not to use the information, disclose it to any third party, nor reproduce this document without the prior written consent of Sure Light Sign Company. Holder also agrees to immediately return document upon request of Sure Light Sign Company.


© Copyright 2010 by Sure Light Sign Company



APPLICABLE DESIGN CODE IBC 2006	
DESIGN WIND PRESSURE "P"	P = 10 psf

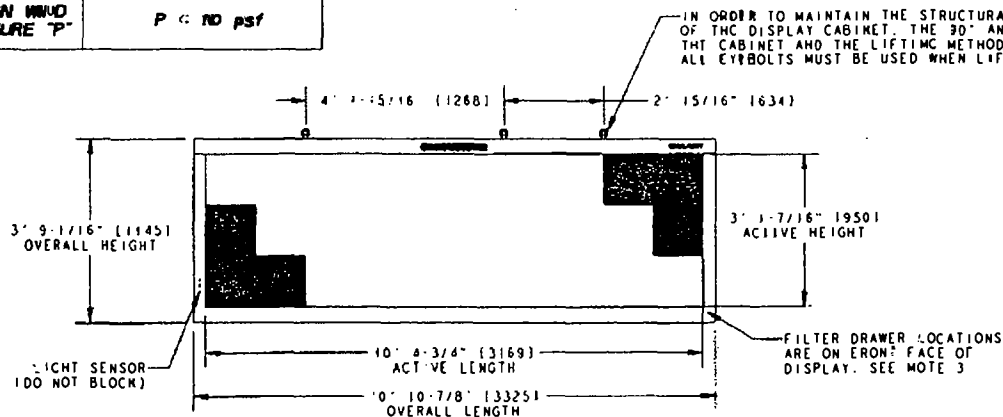

FRONT VIEW

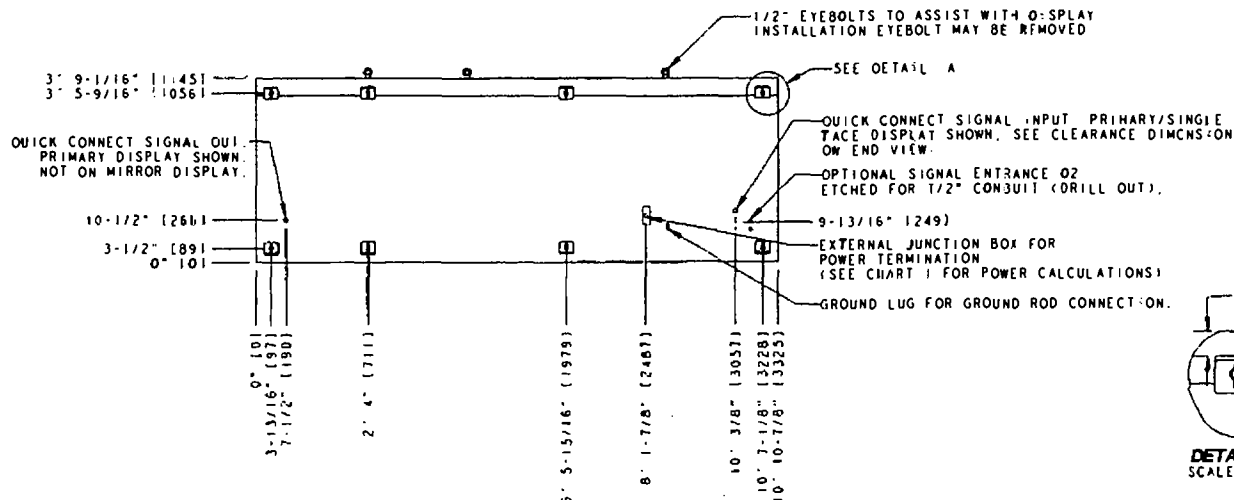

REAR VIEW

CHART				
POWER REQUIREMENTS PER SINGLE FACE				
COLOR	WATTS	120 VAC, 60 Hz (2 WIRE + GND)	150/240VAC, 60 Hz (3 WIRE + GND)	240VAC, 60 Hz (2 WIRE + GND)
RED	686	7.39	N/A	3.59
AMBER	128	9.40	N/A	4.70
RGB	1597	N/A	7.05	6.65

*AMPS LISTED ARE HIGHEST LEG OF CIRCUIT.

NOTES:

1. EYEBOLTS MAY NOT BE USED FOR PERMANENT INSTALLATION.
2. ALL CLIP ANGLES FOR THEN LOCATIONS MUST BE USED FOR DISPLAY INSTALLATION.
3. DISPLAY IS FRONT VENTILATED SO NO PORTION OF THE FRONT FACE CAN BE COVERED. AIR INLET FILTERS ARE LOCATED IN CHANNEL ON FACE AND WILL NEED TO BE PERIODICALLY CLEANED IN ORDER TO PROVIDE THE PROPER DISPLAY VENTILATION. REFER TO THE MAINTENANCE DOCUMENT DAK-100-0078 FOR FILTER MAINTENANCE INSTRUCTIONS.
4. ALL DIMENSIONS ARE IN FEET AND INCHES (MILLIMETERS).
5. DISPLAY IS ALL ALUMINUM CONSTRUCTION.
6. THIS DISPLAY IS SHIPPED AND INSTALLED AS A SINGLE UNIT.
7. DISPLAY CABINET COLOR IS SEMI-GLOSS BLACK.
8. FRONT ACCESS FOR SERVICE.
9. ESTIMATED WEIGHT IS: 340 LBS (154 KG).
10. DISPLAY L.E.D. COLOR IS RED, AMBER, OR RGB.
11. POWER REQUIREMENTS ARE LISTED IN CHART 1 OF THIS DRAWING.
12. DAKTRONICS IS NOT RESPONSIBLE FOR THE MAIN ELECTRICAL DISCONNECT.
13. DAKTRONICS IS NOT RESPONSIBLE FOR THE MOUNTING HARDWARE OR THE INTEGRITY OF THE STRUCTURE THE DISPLAY IS MOUNTED TO.

L3X3X3/8" X3" WIDE ASTM A36 STEEL CLIP ANGLE FOR MOUNTING. ATTACHED TO DISPLAY WITH 1/2" UNIT AND NUT INSERT. SEE NOTE 2

4" (102) CLEARANCE NEEDED FOR QUICK CONNECTS.

2" (51) STANDARD SET BY DAKTRON CS.


1-7/16" (137) SLOTTED CUTOUT IN CLIP ANGLE. CLIP ANGLE CAN BE ADJUSTED VERTICALLY AS NEEDED DURING INSTALLATION

DETAIL A
SCALE 1/10

LEFT SIDE

REVISION		DATE		BY		CHKD		DATE		BY		CHKD		DATE	
01	11 NOV 10	ISSUED "L3X3X3/8" X3" WIDE ASTM A36 STEEL CLIP ANGLE FOR MOUNTING.		JUN											
02	20 MAR 10	UPDATED QUICK CONNECT LOCATION		RLB											
04	03 DEC 09	UPDATED VENTILATION REQUIREMENTS		RLB											
05	04 DEC 10			BN											

DAKTRONICS, INC.		DRAWINGS, 2D, 3D		TO NOT SCALE DRAWING	
PART: GALAXY AT 3500 20MM DISPLAYS		TITLE: SHOP DWG. AT 3500 46X160 20		DESIGN: TWH/LL	
SCALE: 1/30		DRAWN: GARNOLD		DATE: 2 AUG 98	
SHEET: 1 OF 3		REV: 03		P: 473	
E: 10-8		609060			

 

850 W. Addison Ave.
Chicago, IL

CUSTOMER APPROVAL:

AUTHORIZED SIGNATURE

DATE _____

LANDLORD APPROVAL:

AUTHORIZED SIGNATURE

DATE

REPRESENTATIVE

Scott Boker

AUTHORIZED SIGNATURE

DRAWN BY. **Bill Morrow**

DATE: 12.20.10

SCALE: $3/8" = 1'$


SHEET #: 2 of 6

DESIGN GRDES #: 10-2719

FILE NAME: CPD10-2710


REVISIONS:

1	
2	
3	
4	
5	
6	

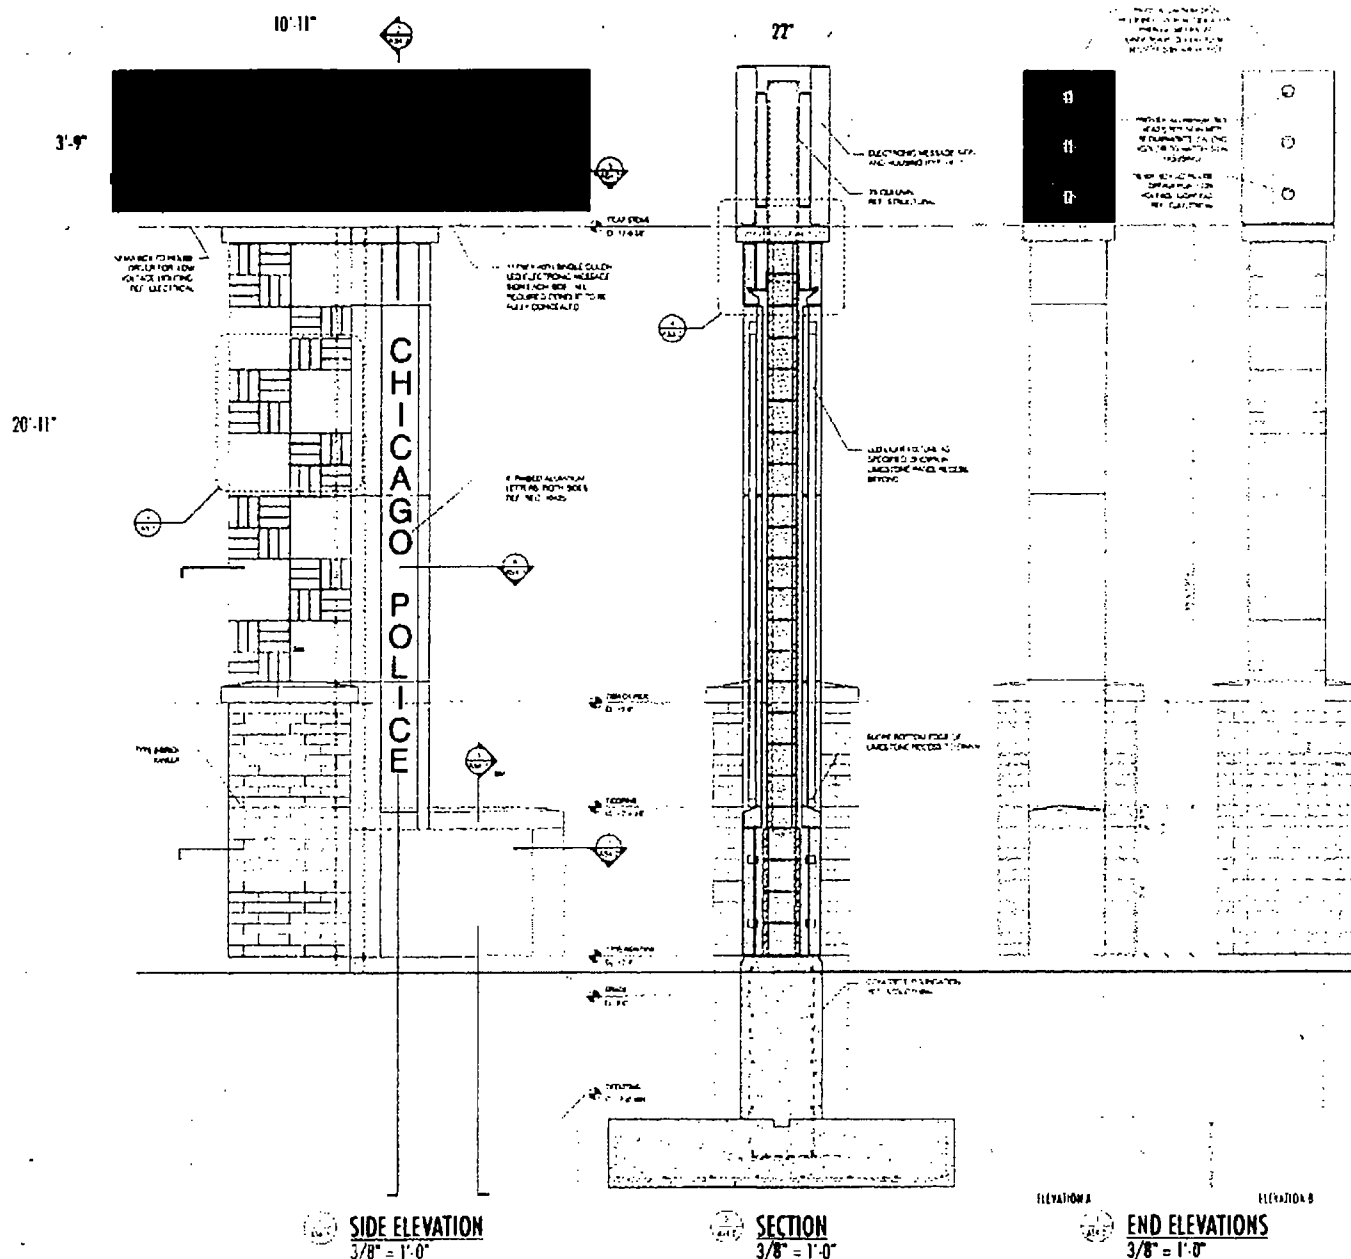

*This Document is owned by, and the information contained in it is proprietary to, Sure Light Sign Company. By receipt hereof the holder agrees not to use the information, disclose it to any third party, nor reproduce this document without the prior written consent of Sum Light Sign Company. Holder also agrees to immediately return document upon request of Sure Light Sign Company.

© Copyright 2010 by Sunu Light Sign Company

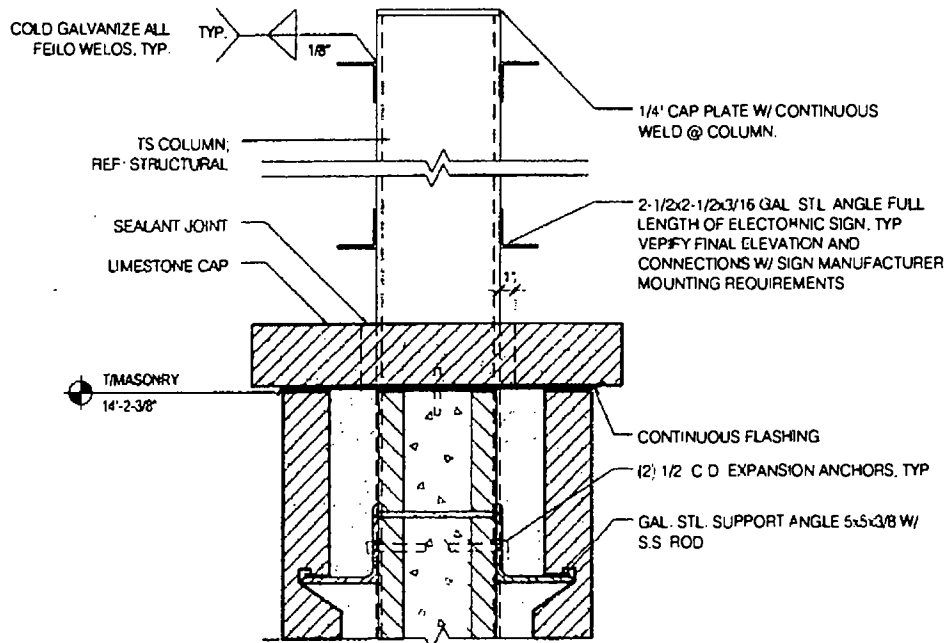

DETAIL @SIGN SUPPORT
1/4" = 1'-0"



1225 Bowers Road, Elgin, IL 60120-5547
Phone: 847.214.9595 - Fax: 847.214.9596
www.surelightsign.com

PROJECT:



850 W. Addison Ave.
Chicago, IL

CUSTOMER APPROVAL:

AUTHORIZED SIGNATURE

DATE

LANDLORD APPROVAL:

AUTHORIZED SIGNATURE

DATE

REPRESENTATIVE:

Scott Baker

AUTHORIZED SIGNATURE

DRAWN BY: Bill Markow

DATE: 12.20.10

SCALE: 1.50" = 1'

SHEET #: 3 of 6


DESIGN ORDER #: 10-2710

FILE NAME: CPD10-2710

REVISIONS:

1	7
2	8
3	9
4	10
5	11
6	12



 

850 W. Addison Ave.
Chicago, IL

CUSTOMER APPROVAL:

AUTHORIZED SIGNATURE

DATE _____

LANDLORD APPROVAL:

AUTHORIZED SIGNATURE

DATE _____

REPRESENTATIVE

Scott Baker

AUTHORIZED SIGNATURE

DRAWN BY: Bill Marlow

DATE: 12.20.10

SCALE: $3/4" = 1'$


SHEET #: 4 of 6

DESIGN ORDER 10-2710


FILE NAME: CPD10-2710

REVISIONS:

1	7
2	8
3	9
4	10
5	11
6	12

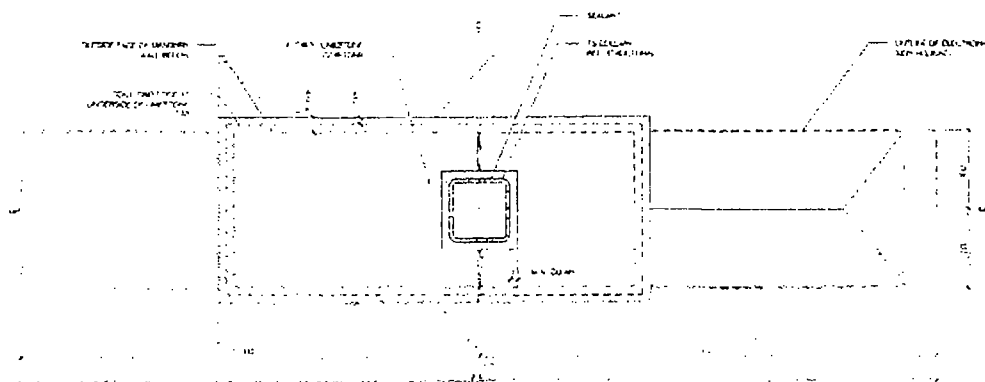

PLAN DETAIL @ SIGN SUPPORT
3/4" = 1'-0"

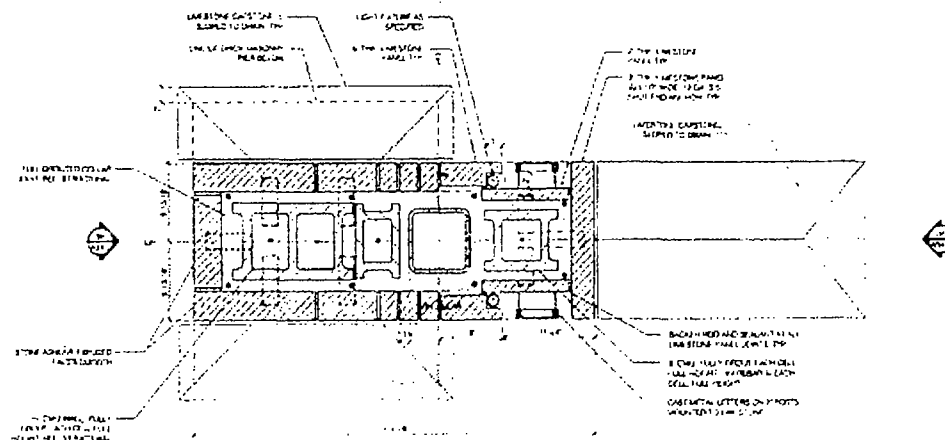

PLAN DETAIL @ MASONRY COLUMN
3/4" = 1'-0"



1225 Bowes Road, Egan IL 60125-1547
Phone 847.214.9595 - Fax 847.214.997
www.surelightsign.com

PROJECT:



850 W. Addison Ave.
Chicago, IL

CUSTOMER APPROVAL:

AUTHORIZED SIGNATURE

DATE

LANDLORD APPROVAL:

AUTHORIZED SIGNATURE

DATE

REPRESENTATIVE:

Scott Baker

AUTHORIZED SIGNATURE

DRAWN BY: BS Marlow

DATE: 12.20.10

SCALE: 1" = 1'


SHEET #: 5 of 6

DESIGN ORDER #: 10-2710


FILE NAME: CPD10-2710

REVISIONS:

1	7
2	8
3	9
4	10
5	11
6	12

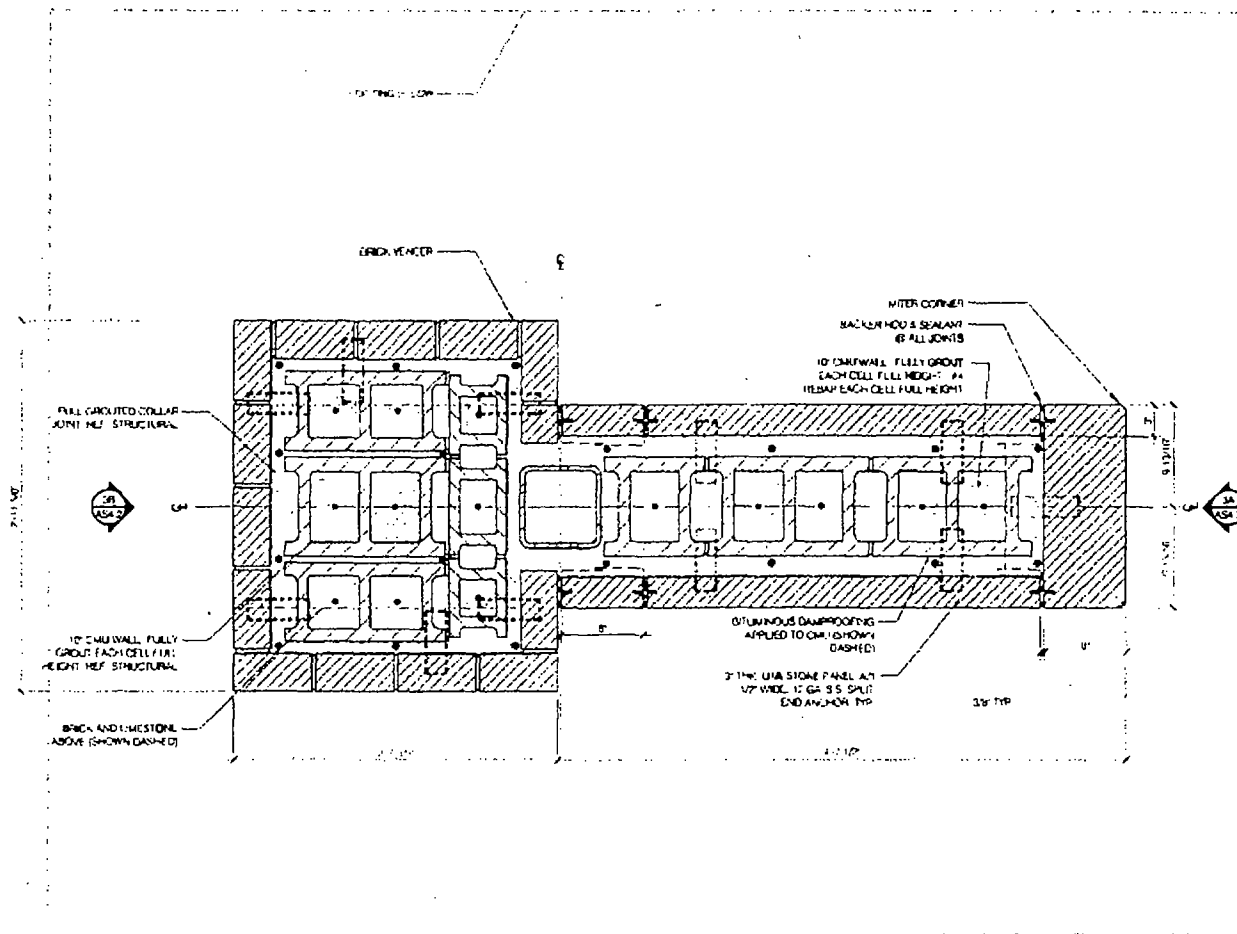

PLAN DETAIL @ MASONRY COLUMN
1" = 1'-0"

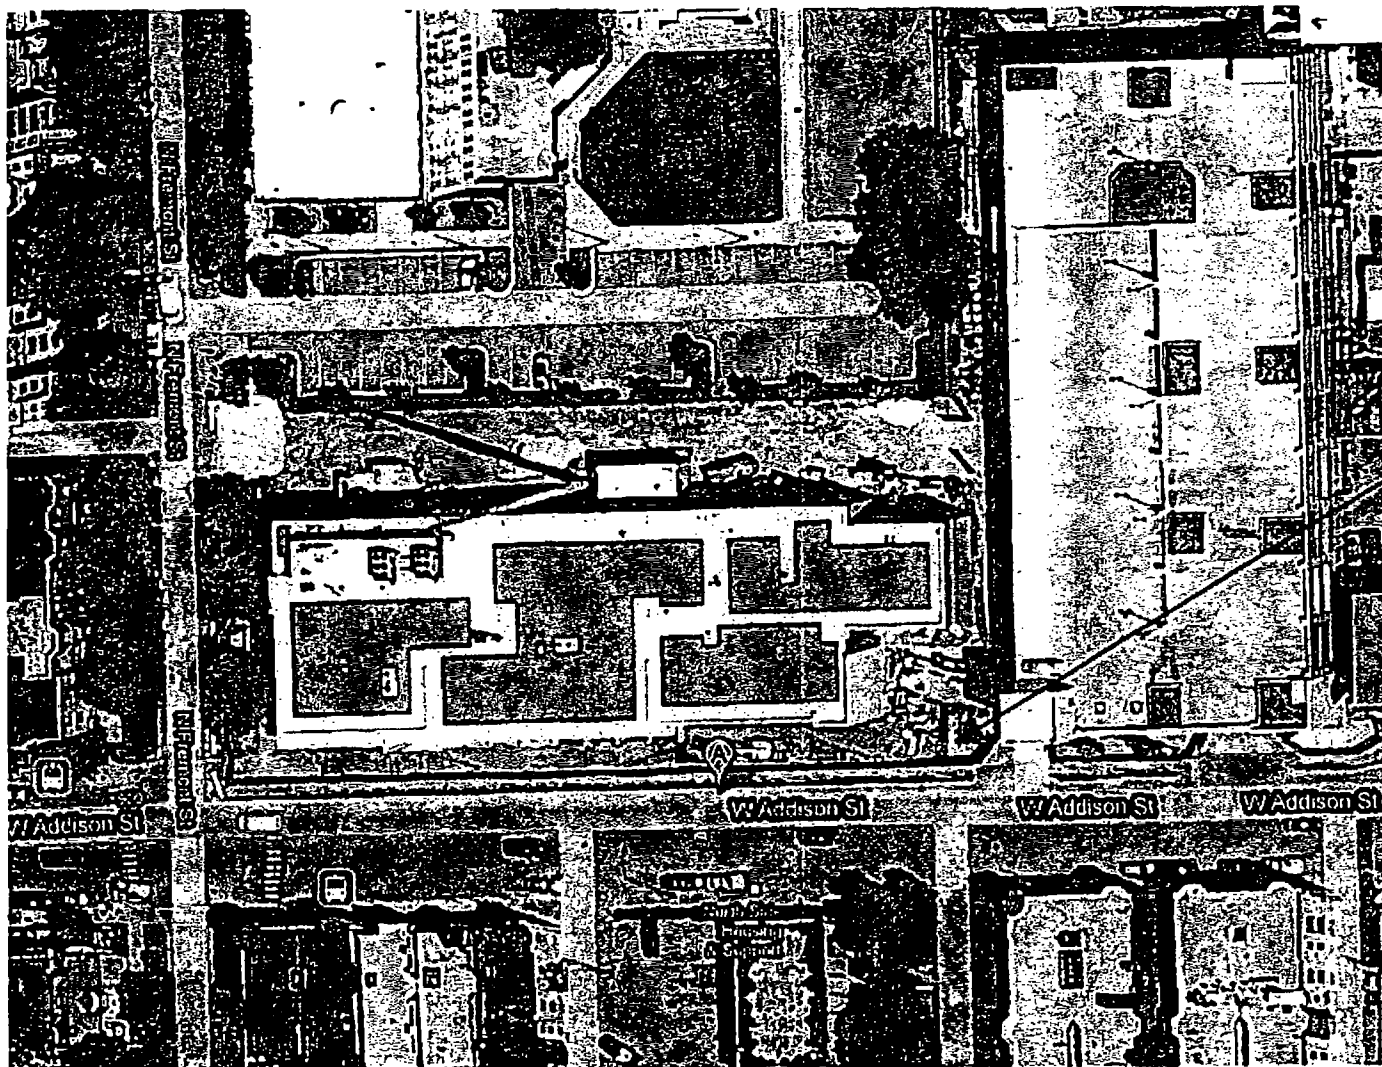

ITEM 1

SITE PLAN (POLICE DEPT. BUILDING)
NOT TO SCALE



1225 Bowers Road, Elgin, IL 60123-3042
Phone: 847.214.5055 -- Fax: 847.214.5698
www.surelightsign.com

PROJECT:



850 W. Addison Ave.
Chicago, IL

CUSTOMER APPROVAL:

AUTHORIZED SIGNATURE

DATE

LANDLORD APPROVAL:

AUTHORIZED SIGNATURE

DATE

REPRESENTATIVE:

Scott Baker

AUTHORIZED SIGNATURE

DRAWN BY: Bill Marlow

DATE: 12.20.10

SCALE: NTS

SHEET #: 6 of 6

DESIGN ORDER #: 10-2710

FILE NAME: CPD10-2710

REVISIONS:

1	7
2	8
3	9
4	10
5	11
6	12

