



City of Chicago



Or2023-104

Office of the City Clerk

Document Tracking Sheet

Meeting Date:	3/15/2023
Sponsor(s):	Reilly (42)
Type:	Order
Title:	Issuance of permits for sign(s)/signboard(s) at 111 N. State St.- Permit Number 101000319
Committee(s) Assignment:	Committee on Zoning, Landmarks and Building Standards

CITY COUNCIL
COMMITTEE ON ZONING, LANDMARKS AND BUILDING STANDARDS

COUNCIL ORDER

RE: Approval of sign over 100 square feet in area or over 24 feet above grade

ORDERED, that the City Council hereby approves the following sign application submitted by:

Applicant*: Macy's

(* The Applicant is the owner of the real property or the business tenant of the real property. Do not list the sign contractor, sign erector, sign company or advertising entity in the above space.)

This Order approves the following sign in accordance with Municipal Code of Chicago Section 13-20-680:

Address of Sign: 111 N. State St Chicago, IL 60602

Zoning District: DX-16

DOB Sign Permit Application #: 101000319

Sign Details:

1. On-premise OR Off-premise

2. Static sign OR Dynamic-image display sign

3. Number of sign faces 2

4. Projecting over the public way Yes (Yes or No) If yes, Public Way Use #: BACP1758605

5. Dimensions: Length 3 feet 0 inches Height 12 feet 0 inches


Total square feet in area: 36 feet 0 inches

6. Height above grade: 28 feet 0 inches


7. Elevation (side of building or lot where the sign will be erected): North


8. Name of Sign Contractor/Erector: Olympik Signs

To be legal, such sign shall comply with all provisions of Title 17 of the Chicago Municipal Code ("Zoning Ordinance") and all other provisions of the Municipal Code governing the permitting, construction and maintenance and removal of signs and sign structures. Failure of the applicant and the applicant's successors to comply shall be grounds for invalidation or revocation of the sign permit.

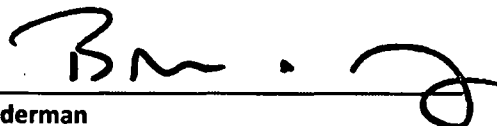
Alderman

42
Ward

 

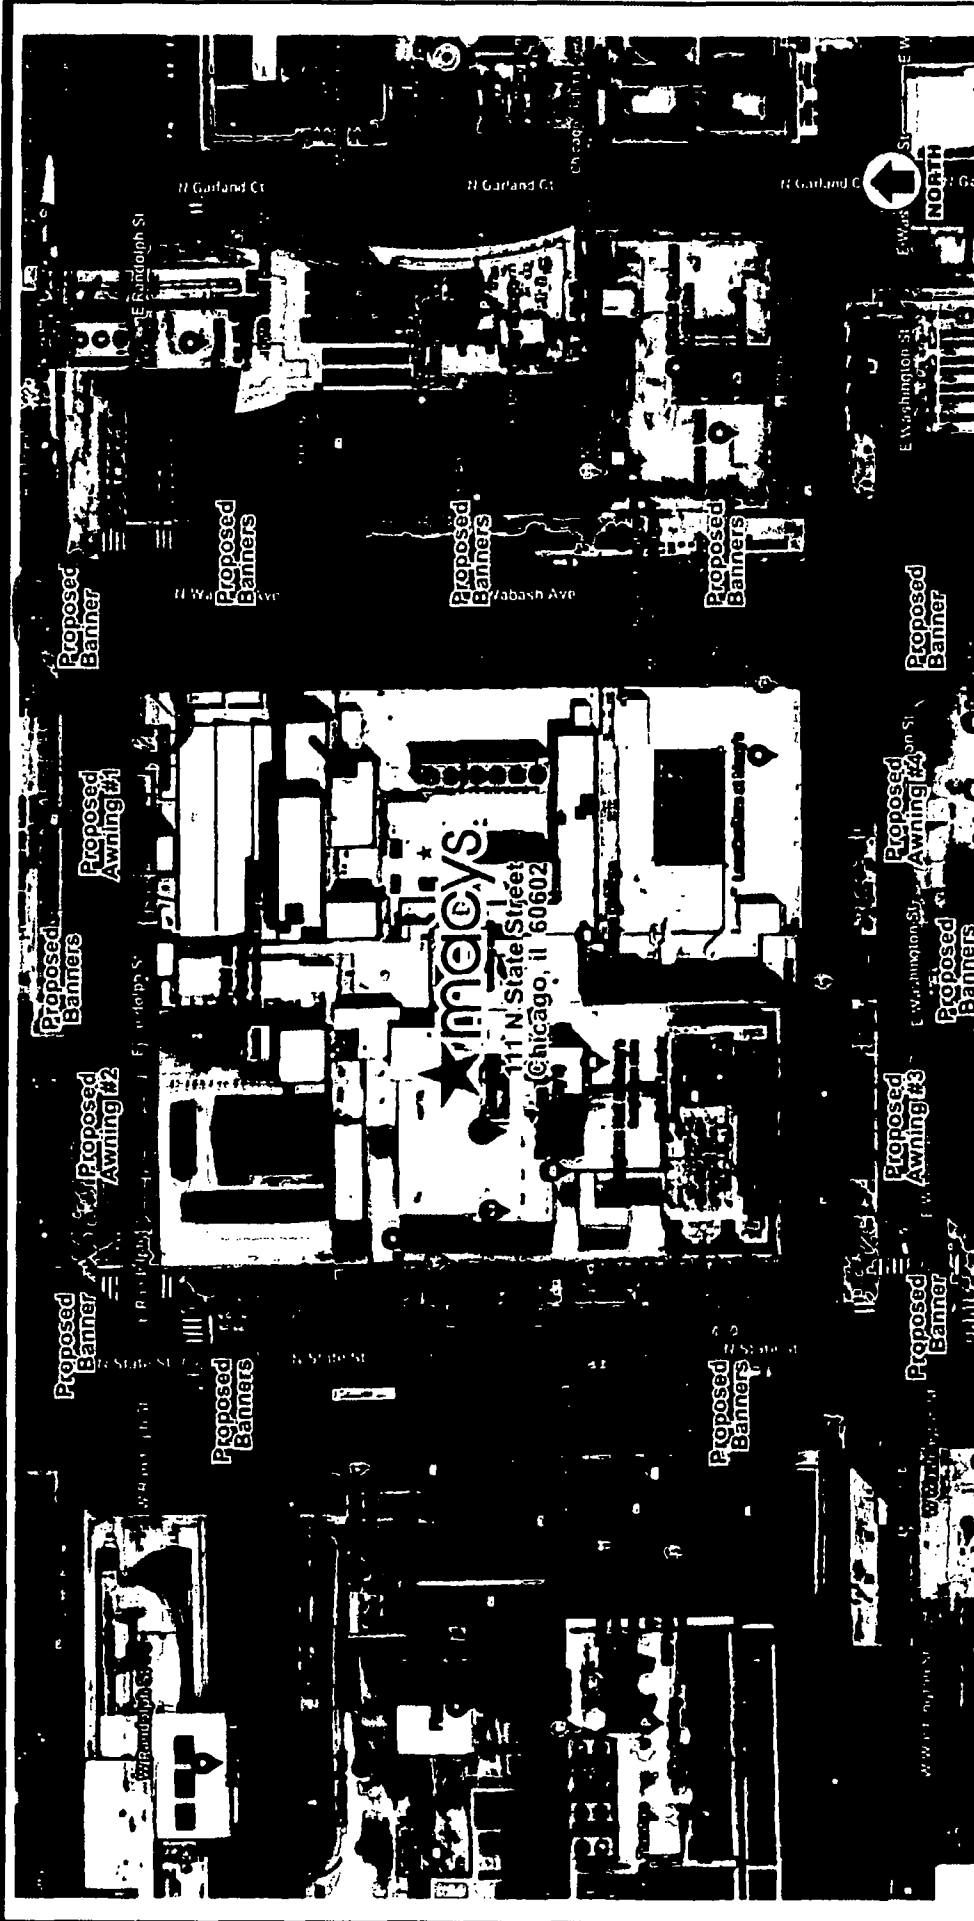

111 N. State Street
Chicago, IL 60602

Site Plan -

OLYMPIK
SIGNS

account representative
ROBBY WHITEHEAD client

drawn by
PAMELA F

job#: 22-9282
09-27-22 rev.#



Comments:

1130 N. Dearborn St. Lombard, IL 60148 Ph.# 630.424.6100 Fax.# 630.424.6120 WWW.OLYSIGNS.COM

OLYMPIK SIGNS is a registered service mark of OLYMPIK SIGNS, INC. All other trademarks and service marks are the property of their respective owners. OLYMPIK SIGNS, INC. is an Equal Opportunity Employer. All rights reserved. © 2022 OLYMPIK SIGNS, INC.

SITE PLAN

page 1 of 8

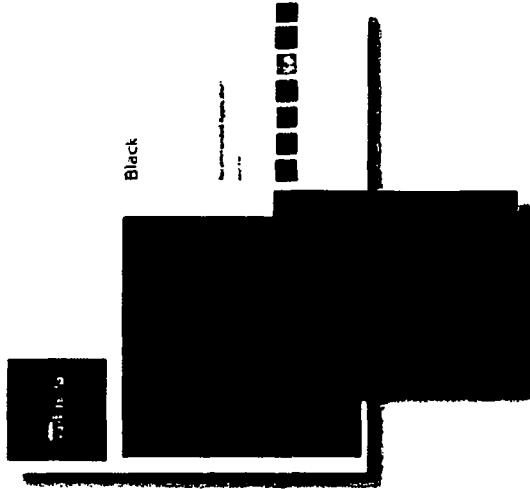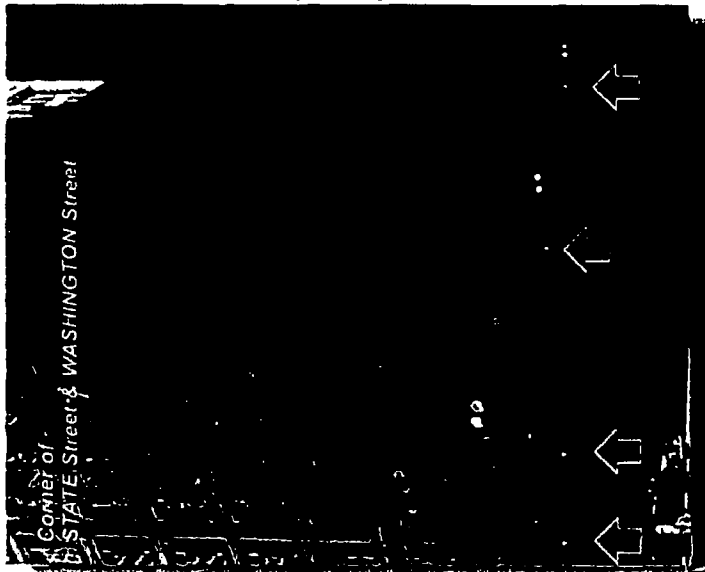

Sunbrella Banner Material -

DIF Vertical Pocket Banner with "macy's" logo directly printed onto Sunbrella Black Mayfield Material.
 4608-0000 / 48" (117cm)
 6008-0000 / 60" (152cm)
 80008 / 0000 / 80" (203cm)



111 N State Street
 Chicago, IL 60602


account representative / client
 ROBBY WHITEHEAD

1130 N. Garfield
 Lombard, IL 60148 Ph: 630.424.6100

OLYMPIK SIGNS

WWW.OLYSIGNS.COM

This is an electronic, computer-generated drawing of a sign. It is not a photograph of a physical sign. The actual sign may vary slightly from this drawing due to the printing process and the materials used. The actual sign will be made to order and will be shipped to you. We are not responsible for any errors or omissions in this drawing. © 2002 Olysigns, Inc. All rights reserved.

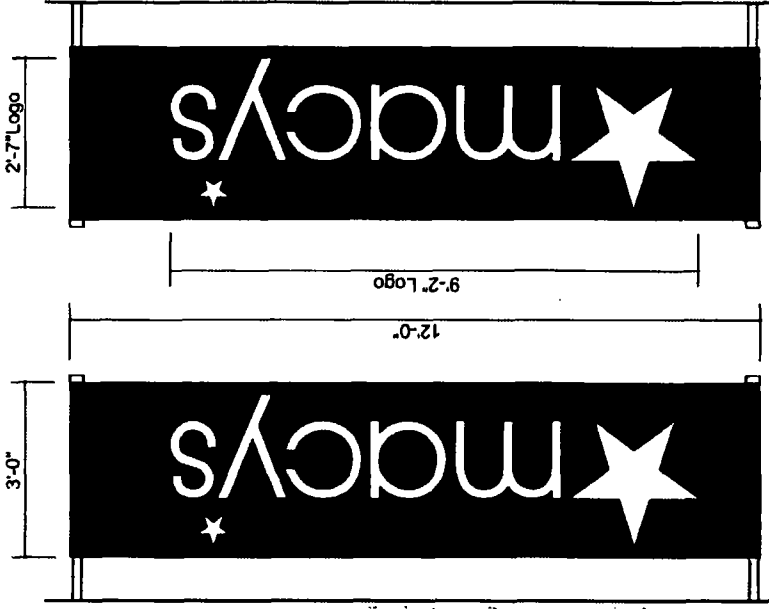

Right Side View

Left Side View

DIF Banner - Direct Print Onto Sunbrella Material

Scale 1/2" = 1'-0"
 Qty: (16) Required
 Square Footage: 36.0
 DIF Vertical Pocket Banner with "macy's" logo directly printed onto Sunbrella Black Mayfield Material. hemmed & sewn on all 4 sides. Exact pole hardware to be determined. Installation method to be determined on field conditions. Drawing for concept purposes only.

job#: 22-9282


rev.# 09-27-22

drawn by

PAMELA F

Comments:

SIGN LAYOUT

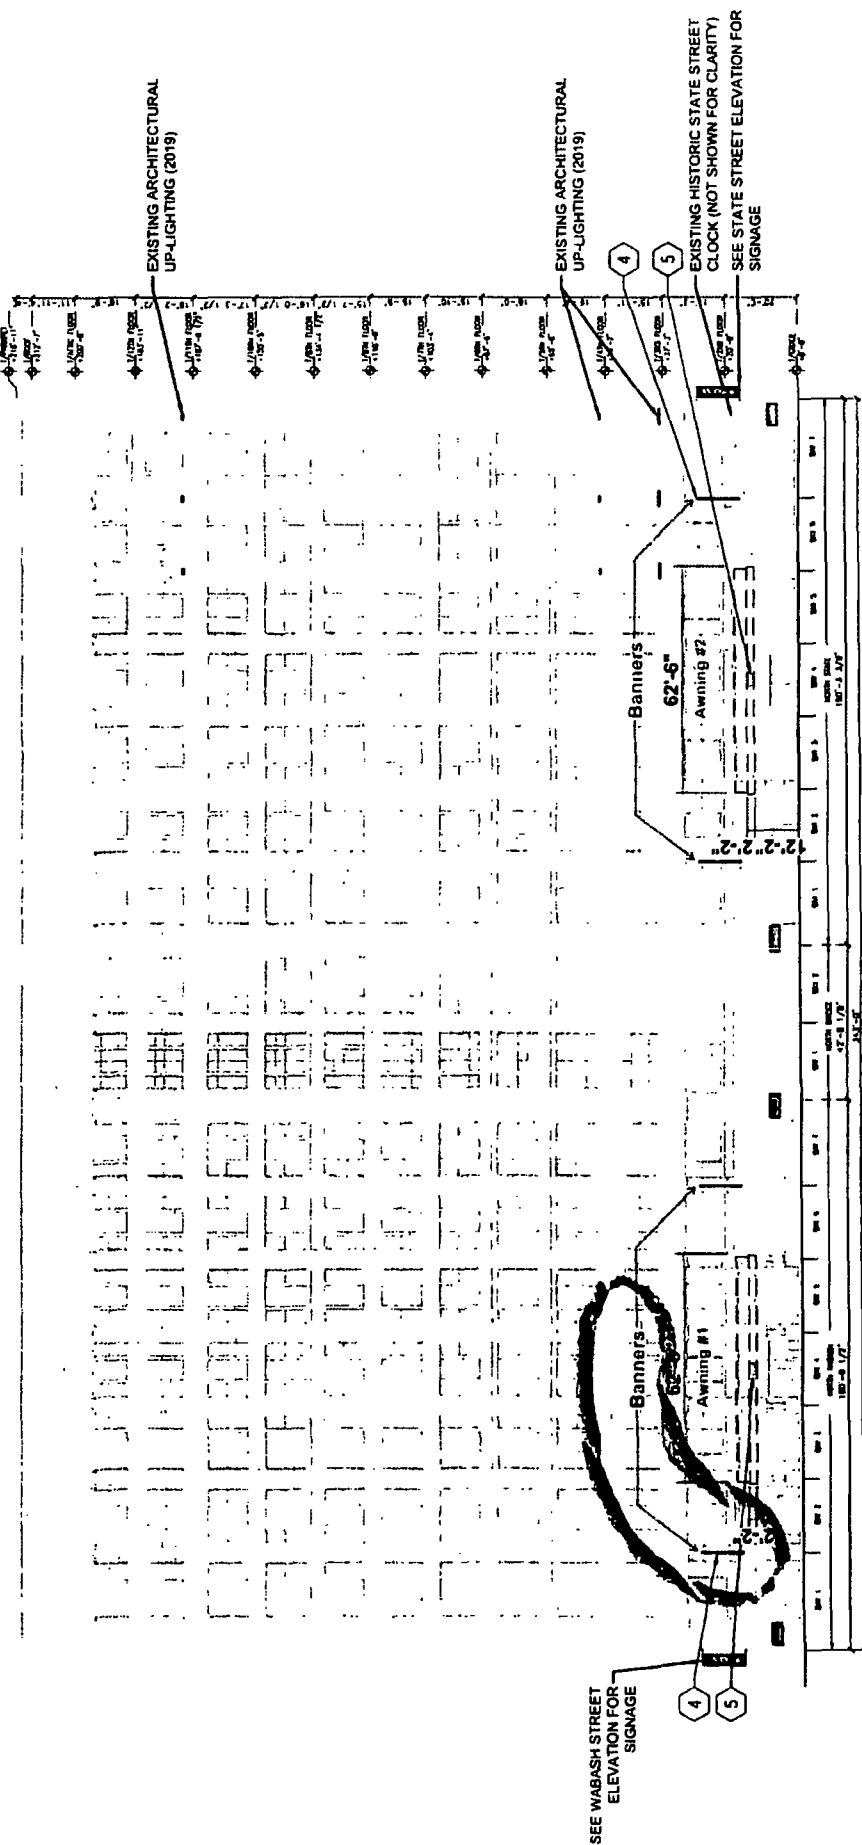

North Building Elevation - Randolph Street

Scale 1/32" = 1'-0"



111 N. State Street
Chicago, IL 60602

account representative / client
ROBBY WHITEHEAD

drawn by
PAMELA F. ROY

job#: 22-9282

05-27-22

Comments:

WWW.OLYMPIKSIGNS.COM

OLYMPIK SIGNS

1130 N. Garfield
Lombard, IL 60148 Ph.# 630.424.6100 Fax.# 630.424.6120

THIS IS A PRELIMINARY DRAWING. IT IS NOT TO BE USED FOR CONSTRUCTION. IT IS NOT TO BE USED FOR ANY OTHER PURPOSE. IT IS NOT TO BE USED FOR ANY OTHER PURPOSE. IT IS NOT TO BE USED FOR ANY OTHER PURPOSE.

page 6 of 8

RANDOLPH ST ELEVATION