



City of Chicago



Or2019-455

Office of the City Clerk

Document Tracking Sheet

Meeting Date:	11/13/2019
Sponsor(s):	Nugent (39)
Type:	Order
Title:	Issuance of permits for sign(s)/signboard(s) at 4631 W Foster Ave -- south elevation
Committee(s) Assignment:	Committee on Zoning, Landmarks and Building Standards

CITY COUNCIL
COMMITTEE ON ZONING, LANDMARKS AND BUILDING STANDARDS

COUNCIL ORDER

RE: Approval of sign over 100 square feet in area or over 24 feet above grade

ORDERED, that the City Council hereby approves the following sign application submitted by:

Applicant*: Target

(* The Applicant is the owner of the real property or the business tenant of the real property. Do not list the sign contractor, sign erector, sign company or advertising entity in the above space.)

This Order approves the following sign in accordance with Municipal Code of Chicago Section 13-20-680:

Address of Sign: 4631 W Foster Avenue Chicago, IL 60630


Zoning District: PD1415

DOB Sign Permit Application #: 100848399

Sign Details:

1. On-premise OR Off-premise
2. Static sign OR Dynamic-image display sign
3. Number of sign faces 1
4. Projecting over the public way No (Yes or No) If yes, Public Way Use #: _____
5. Dimensions: Length 15 feet 0 inches Height 15 feet 0 inches
Total square feet in area: 225 feet 0 inches
6. Height above grade: 21 feet 0 inches
7. Elevation (side of building or lot where the sign will be erected): SOUTH
8. Name of Sign Contractor/Erector: Icon Identity Solutions, Inc.

To be legal, such sign shall comply with all provisions of Title 17 of the Chicago Municipal Code ("Zoning Ordinance") and all other provisions of the Municipal Code governing the permitting, construction and maintenance and removal of signs and sign structures. Failure of the applicant and the applicant's successors to comply shall be grounds for invalidation or revocation of the sign permit.

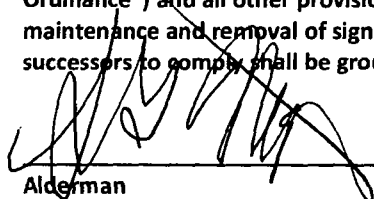
Alderman

39
Ward

icon

Drawing prepared by

Location:
4631 W Foster Ave
Chicago, IL 60630


Proj #:
3563
Loc #:
3314



SITE PLAN

Drawing prepared for:


Active\ACCOUNTS\TTTarget\locations 2018\Project 3563\3563_3314_Chicago_IL_R4

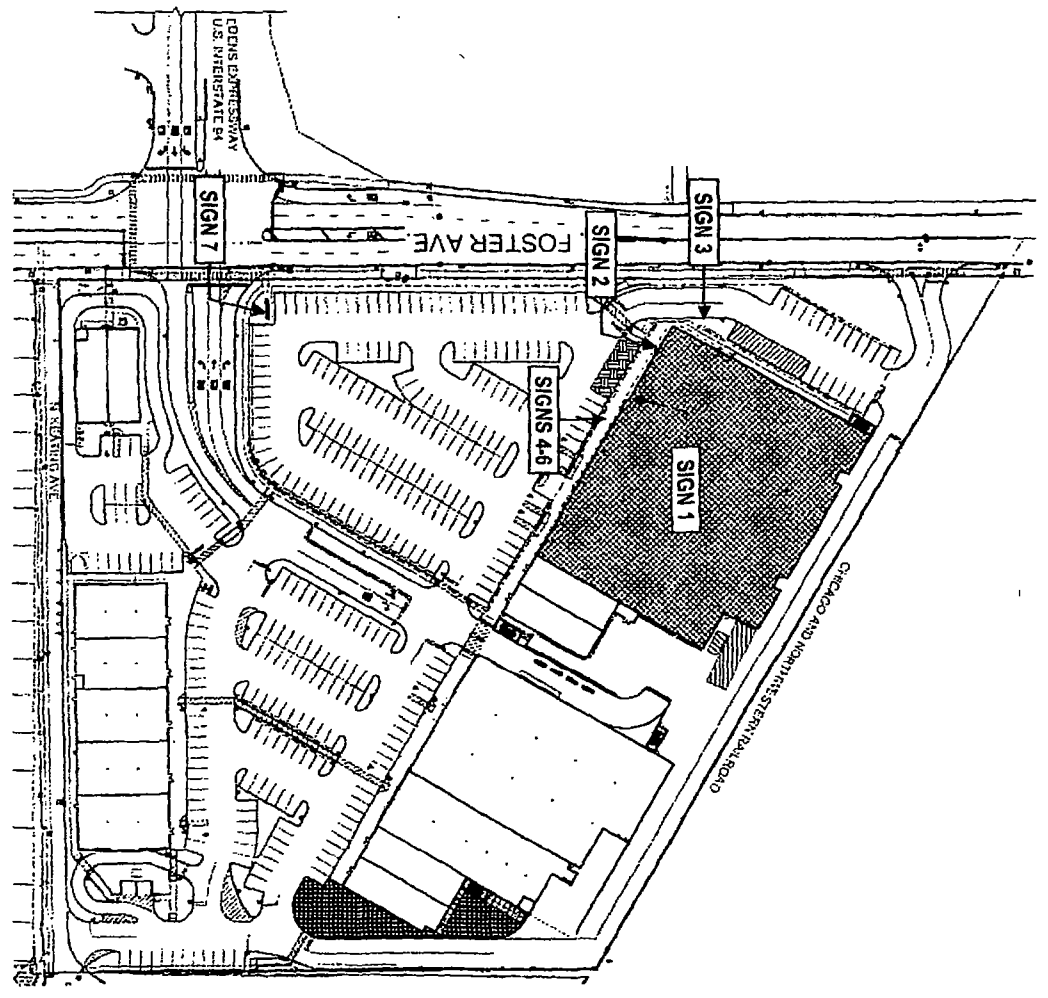

FIRST FLOOR





Rev #	Reqt	Date	Req. By	Drawn By	Revision Description	Drawings are the exclusive property of ICON. Any unauthorized use or alteration is not permitted.	Rev #	Reqt	Date	Req. By	Drawn By
Original	312501	05/18/19	EB	JF			Rev 1	000000	00/00/00	XXX	XXX
Rev 1	313132	05/10/19	EB	JF	Revised per request notes		Rev 2	000000	00/00/00	XXX	XXX
Rev 2	316084	08/12/19	EB	JF	Revised per request notes		Rev 3	000000	00/00/00	XXX	XXX
Rev 3	317207	09/07/19	EB	JF	Added "Reserved Parking" permits		Rev 4	000000	00/00/00	XXX	XXX
Rev 4	317747	09/18/19	EB	JF	Revised per request notes		Rev 5	000000	00/00/00	XXX	XXX
Rev 5	000000	00/00/00	XXX	XXX			Rev 6	000000	00/00/00	XXX	XXX
Rev 6	000000	00/00/00	XXX	XXX			Rev 7	000000	00/00/00	XXX	XXX
Rev 7	000000	00/00/00	XXX	XXX			Rev 8	000000	00/00/00	XXX	XXX
Rev 8	000000	00/00/00	XXX	XXX			Rev 9	000000	00/00/00	XXX	XXX
Rev 9	000000	00/00/00	XXX	XXX			Rev 10	000000	00/00/00	XXX	XXX
Rev 10	000000	00/00/00	XXX	XXX							

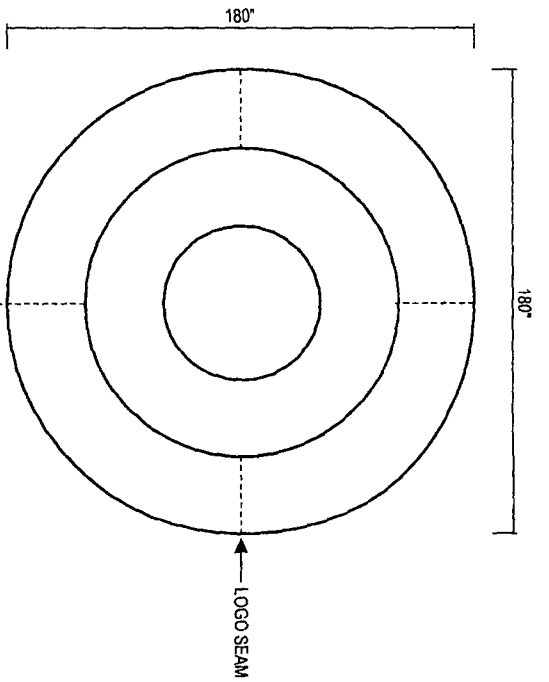

15'-0" FACE-LIT LOGO (WHITE) - SQ.FT. 225.0
 QTY: 1
 SCALE: 3/16"=1'-0"

MATERIAL FINISH COLORS

<input type="checkbox"/> WHITE	<input type="checkbox"/> 7323 White	<input type="checkbox"/> White	<input type="checkbox"/> Sloan White
<input type="checkbox"/> Returns	<input type="checkbox"/> ATUGLAS Acrylic	<input type="checkbox"/> Timecap/Retainer	<input type="checkbox"/> Illumination LED

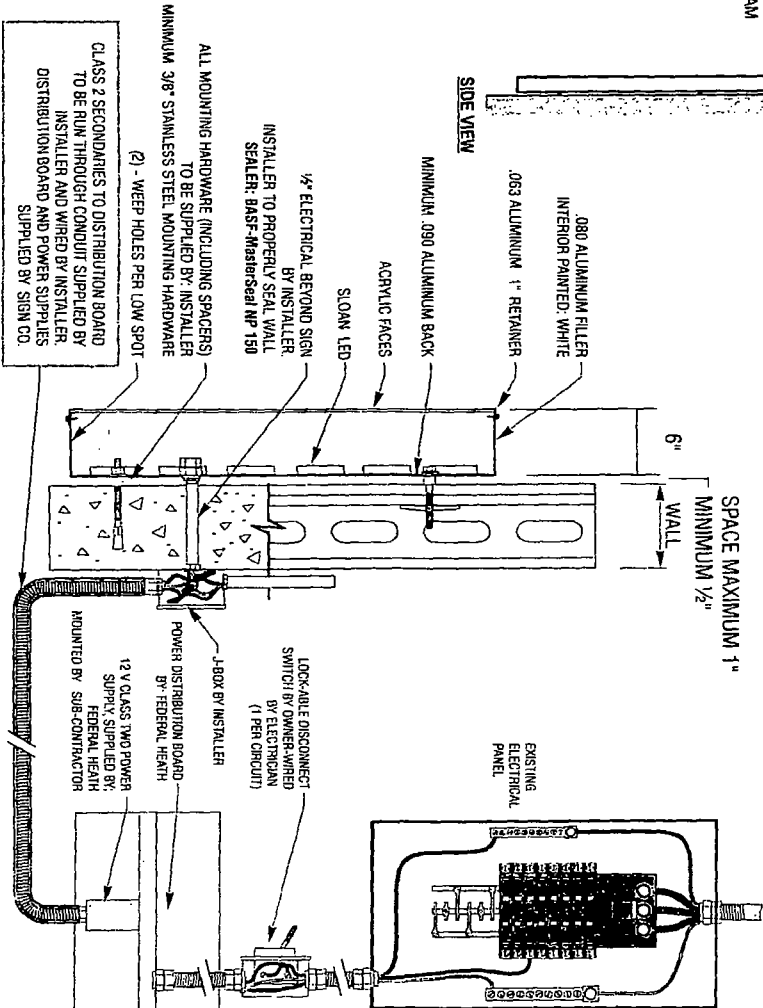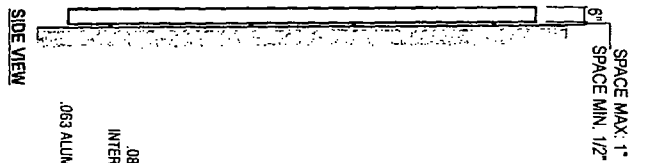

ELECTRICAL REQUIREMENTS:
 Total: 4.8 Ammps
 (1) 120V 20A Circuit Required.
 ALL BRANCH CIRCUITS SHALL BE DEDICATED TO SIGNS (INCLUDING GROUND AND NEUTRAL) AND SHALL NOT BE SHARED WITH OTHER LOADS.

Drawing prepared by:

SIGN 3

Drawing prepared for:

ICON

Location: 4631 W Foster Ave Chicago, IL, 60630
 Loc #: 3314

Proj #: 3563

target

File Path: Active\A\ACCOUNTS\Ttarget\locations 2018\Project 3563\3563_3314_Chicago_IL_RA

Rev. #	Rev. #	Date	Rev. By	Drawn By	Revision Description	Drawing on the outside portion of ICON. Any unapproved use of this form is not permitted				
Original	31725/01	02/18/19	FB	JF	Revised per request notes.	Rev. #	Rev. #	Date	Rev. By	Drawn By
Rev 1	31731/01	02/19/19	FB	JF	Revised per request notes.	Rev 7	00000/00	00/00/00	XXX	XXX
Rev 2	31761/02	08/12/19	FB	JF	Revised per request notes.	Rev 8	00000/00	00/00/00	XXX	XXX
Rev 3	31720/01	09/07/19	FB	JF	Added Revised Pinkie, James	Rev 9	00000/00	00/00/00	XXX	XXX
Rev 4	31774/01	09/16/19	FB	JF	Revised per request notes	Rev 10	00000/00	00/00/00	XXX	XXX
Rev 5	00000/00	00/00/00	XXX	XXX						
Rev 6	00000/00	00/00/00	XXX	XXX						