



Office of the Chicago City
Clerk



Or2012-158

Office of the City Clerk

City Council Document Tracking Sheet


Meeting Date:	3/14/2012
Sponsor(s):	Moore, Joseph A. (49)
Type:	Order
Title:	Issuance of permits for sign(s)/signboard(s) at 7529 N Clark St
Committee(s) Assignment:	Committee on Zoning, Landmarks and Building Standards

7529 North Clark Street


Ordered, That the Commissioner of the Department of Buildings is hereby directed to issue a sign permit to Icon Identity Solutions, 1418 Elmhurst Road, Elk Grove Village, IL 60007 for the erection of a sign/signboard over 24 feet in height and/or 100 square feet (in area of one face) at LA Fitness, 7529 North Clark Street:

Dimensions: length, 32 feet - 4 ½ inches; height, 3 feet – 6 inches
Height above Grade/Roof to Top of Sign: 22 feet
Total Square Foot Area: 113 square feet

To be legal, such sign(s) shall comply with all applicable provisions of Title 17 (the Chicago Zoning Ordinance) and all other applicable provisions of the Municipal Code of the City of Chicago governing the construction and maintenance of outdoor signs, signboards and structures.

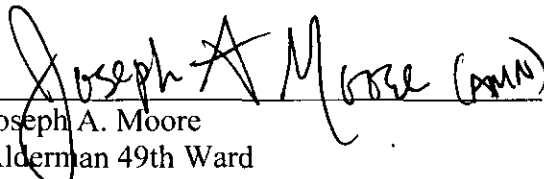


Joseph A. Moore
Alderman 49th Ward

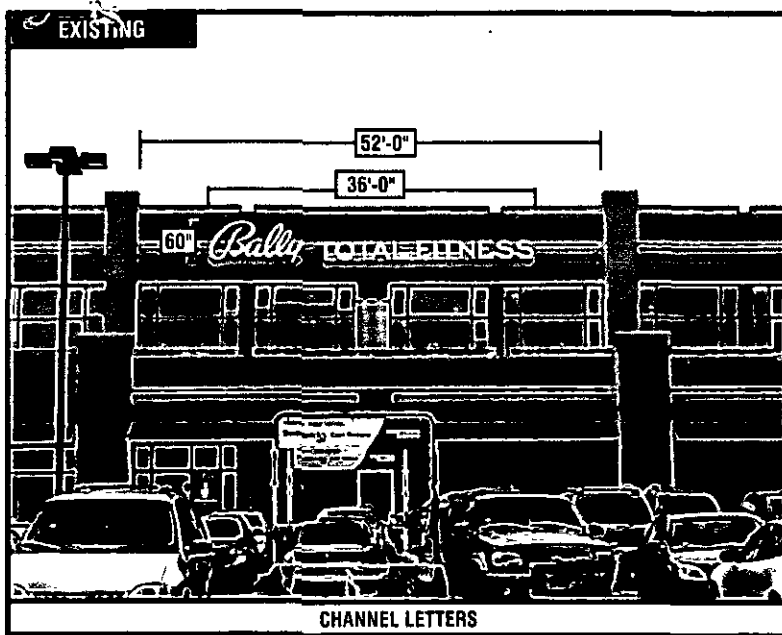

SIGN 3

Elevation facing Clark St

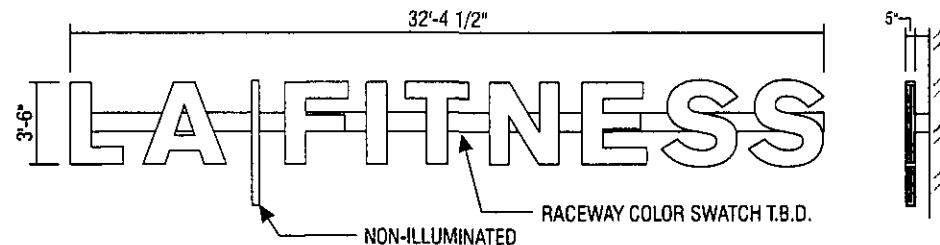

42" WHITE ILLUMINATED LETTERS (113 Sq. Ft.)

SIDE VIEW

GRAY RETURNS, GRAY TRIM CAP, LED ILLUMINATION, BLUE PERFORATED VINYL
NOTE: REMOVE & REPLACE EXISTING LETTERSET.

SCALE: 1/8" = 1'-0"

PATCH & REPAIR EXISTING WALL TO LIKE NEW CONDITION.
PMS - T.B.D.



COLORS

PAINT	VINYL
PMS #2768 BLUE	3M 7725-197 BLUE
SW58438 MARIGOLD	3M 3630-75 MARIGOLD



RECOMMENDATIONS

ADDRESS: 7529 North Clark Street
CITY/STATE: Chicago, IL
ZIP: 60626

PROJECT #
3766

LOCATION #
15021

SUBMITTAL IS: ☐ APPROVED
☐ APPROVED AS NOTED
☐ REVISED AND RESUBMIT

FILE PATH: Active\ACCOUNTS\L\LA FITNESS\Locations
3766_Project Nash\15021_Chicago IL

Drawings are the exclusive property of Icon Identity Solutions Inc. Any unauthorized use or duplication is not permitted.

DATE: 01/19/12
Rev. 1: 00/00/00
Rev. 2: 00/00/00
Rev. 3: 00/00/00
Rev. 4: 00/00/00
Rev. 5: 00/00/00

SCALE:
N.T.S.


DRAWN BY:
PS

PAGE #:
8

DRAWINGS PREPARED BY:

*The Icon Companies**



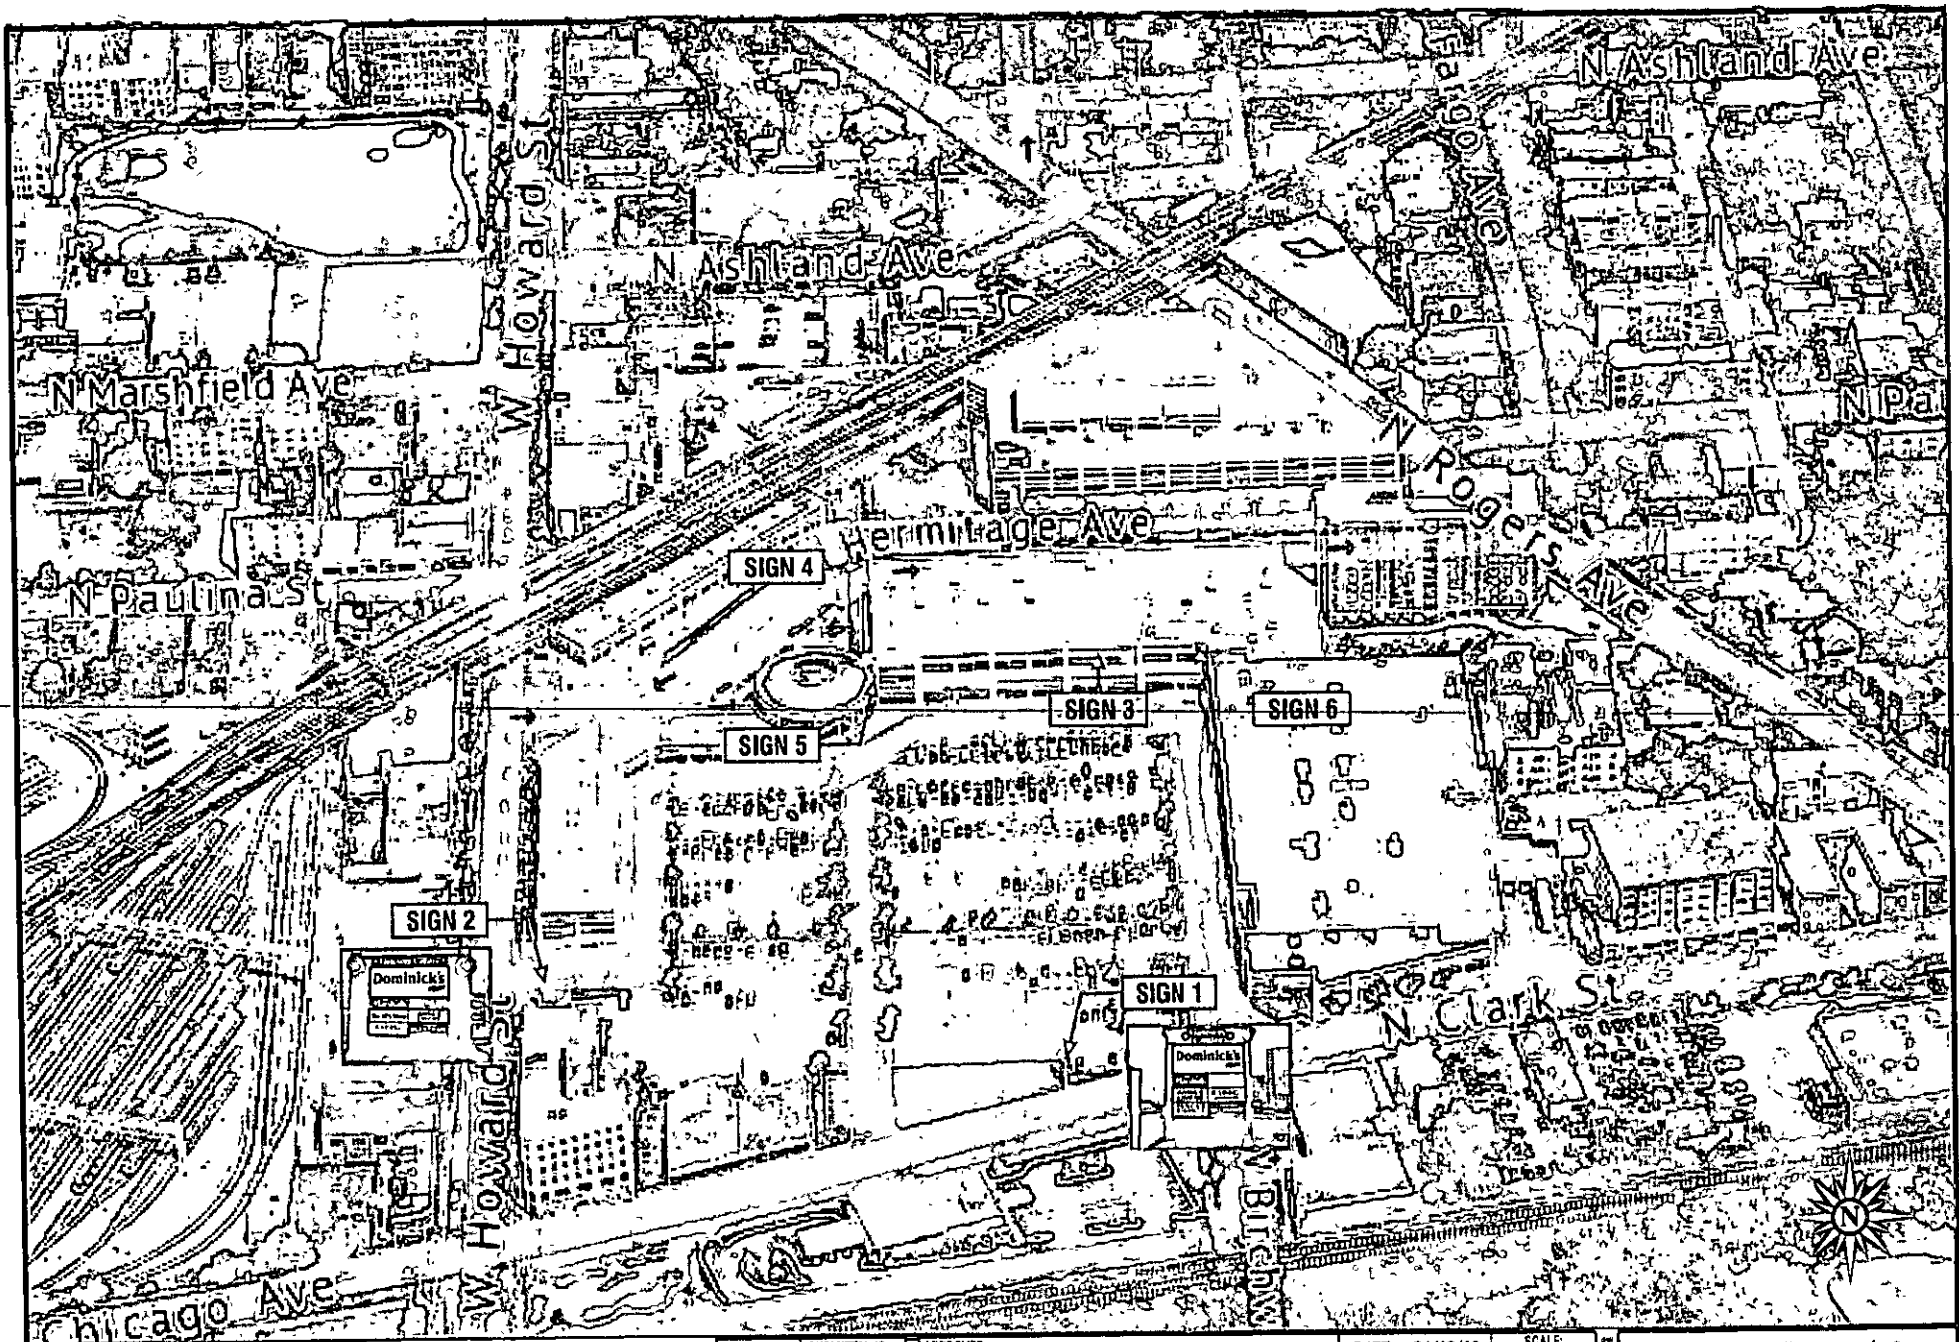

LA FITNESS

SITE PLAN

ADDRESS: 7529 North Clark Street
CITY/STATE: Chicago, IL
ZIP: 60626

PROJECT #:	3766	SUBMITTAL IS:	<input type="checkbox"/> APPROVED <input type="checkbox"/> APPROVED AS NOTED <input type="checkbox"/> REVISED AND RESUBMIT	CLIENT CONTRACTOR DATE
LOCATION #:	15021	FILE PATH:	Active\ACCOUNTS\LA FITNESS\Locations 3766_Project Nash\15021_Chicago IL	

Drawings are the exclusive property of Icon Identity Solutions Inc.. Any unauthorized use or duplication is not permitted.

DATE: 01/10/12
Rev. 1: 00/00/00
Rev. 2: 00/00/00
Rev. 3: 00/00/00
Rev. 4: 00/00/00
Rev. 5: 00/00/00

SCALE:
N.T.S.
DRAWN BY:
PS
PAGE #:
2

DRAWINGS PREPARED BY

The Icon Companies*

icon **ims**
Icon Identity Solutions ImageCart Maintenance Services