



City of Chicago



Or2013-714

Office of the City Clerk

Document Tracking Sheet

Meeting Date:	11/20/2013
Sponsor(s):	Fioretti (2)
Type:	Order
Title:	Issuance of permits for sign(s)/signboard(s) at 310 S Racine Ave - south elevation
Committee(s) Assignment:	Committee on Zoning, Landmarks and Building Standards

Committee on Buildings

(signs)

ORDERED, That the Commissioner of Buildings is hereby directed to issue a sign permit to: (Contractor's name and address)

Landmark Sign Company

7424 Industrial Ave.

Chester ton, IN 46304

for the erection of a sign/signboard over 24 feet in height and/or over 100 square feet (in area of one face) at: (Business NAME & ADDRESS)

Life Storage - South Elevation #100513606

310 S. Racine Ave.


Chicago IL 60607

Dimensions: length 24' 3" height 8'

height above grade/roof to top of sign 103'


TOTAL SQUARE FOOT AREA 194

Such sign(s) shall comply with all applicable provisions of TITLE 17 of the Chicago Zoning Ordinance and all other applicable provisions of the Municipal Code of the City of Chicago governing the construction and maintenance of outdoor signs, signboards and structures.

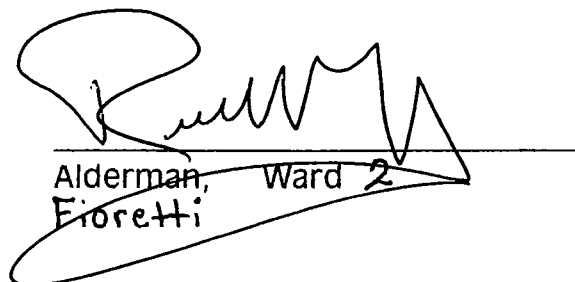
Alderman, Ward 2
Fioretti

CITY OF CHICAGO
DEPARTMENT OF ZONING AND LAND USE PLANNING
SIGN SITE PLAN
(ALL INFORMATION MUST BE COMPLETED AND LEGIBLE)

Address: 310 S. Racine Ave. 5 of 15 applications
Company: Landmark Sign Rep Name: Gayle Miller
Phone: (815) 355-9841 EXT - (Below: Building, streets and location of sign on lot or structure)
North

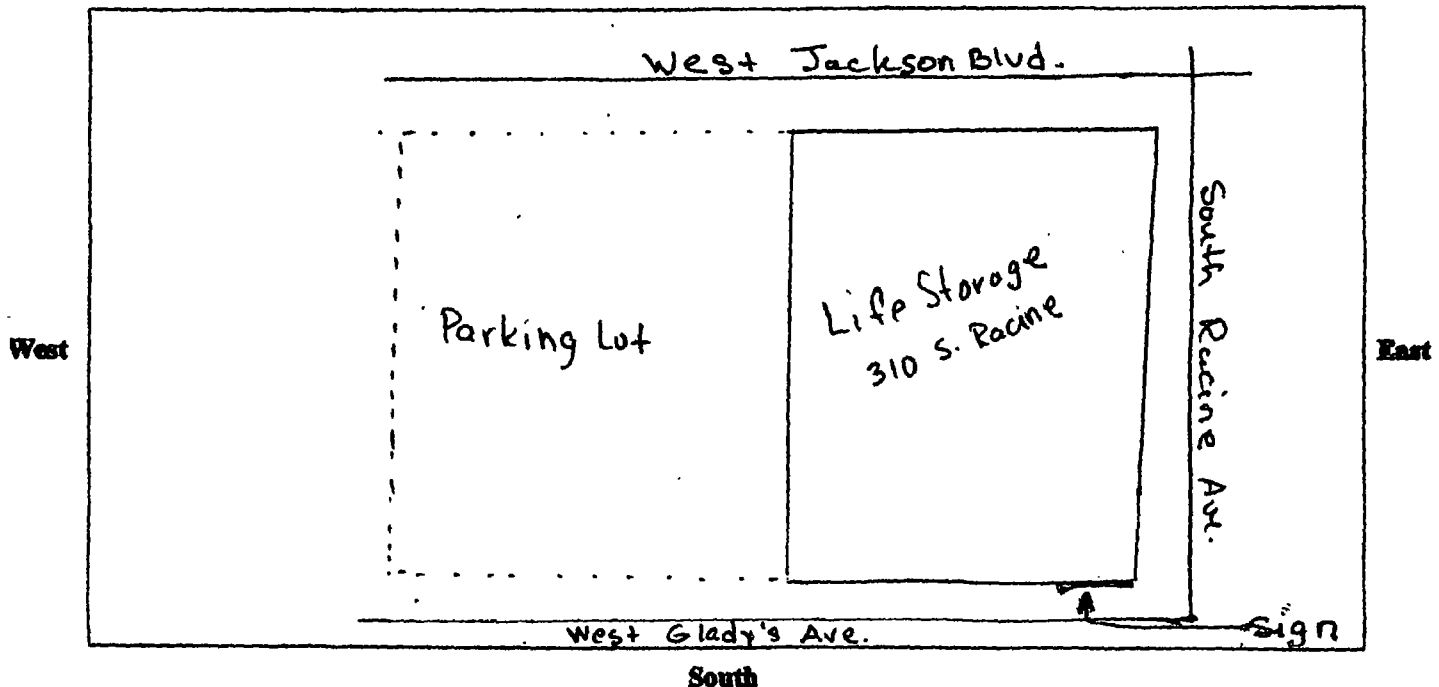

South

SIGN USE:

Bus. ID (On-premise) ☒

Business Lice. # ☐

(use) ☐

PERMIT TYPE:

New Construction ☒

Change of Face ☐

Previous Permit # ☐

N/A

TYPE OF SIGN:

Flat Wall ☒

Freestanding ☐

Awning ☐

Marquee ☐

High Rise Building ☐

Projecting Private ☐

Projecting Public Way ☒

Public Way Use - Permit # 1109044

SIGN CHARACTERISTICS:

Non-Illuminated ☐

Illuminated ☒

Changing Image ☐

Video Display ☐

Flashing ☐

DISTANCE FROM:

Curb Line: 10'

Expressway, Toll Roads

or Major Route

(n/a if over 1000 ft) > 1000

Park (over 10 acres) > 1000

Residential Zone > 1000

Existing Off-premise on

same side of street: N/A

TOTAL SQUARE FOOTAGE:

Square footage of this proposed sign 194

Gross area of all proposed signs 1645

Area of all existing signs

(not including proposed) on Zoning Lot 0

Signature: Gayle Miller # 2172670

Date: 10-31-13

By signing the Customer Acceptance on this print, I understand that I am accepting all aspects of this drawing. This includes artwork, specifications, dimensions, spelling, and all other representations herein. I also understand that color reproductions on this print are approximate, and may not match manufacturer's finishes exactly.

X CUSTOMER ACCEPTANCE SIGNATURE DATE

X IF REQUIRED, LANDLORD ACCEPTANCE SIGNATURE DATE

U.S.G. SALES INITIALS DATE



7424 Industrial Avenue
Chesterport, IN 46304
phone 219.782.8577
fax 219.782.4259
www.landmark-sign.com

PRINT #
SO-20907-3A

SHAUN O'BRIEN
LSC SALES REPRESENTATIVE

11.12.12
DATE

LIFE STORAGE

CLIENT NAME


310 S. RACINE
CHICAGO, IL
JOB LOCATION

MT 1/2" = 1'-0"
DRAWN BY SCALE


REVISIONS
1. ADJ PLACEMENT OF SIGN
05.22.13 AF
2. adj size 06.05.13 af
3. revised backer
6-30-13 SO

Designed by
110 Volts
Electrical Connection will be Visible within 5 Ft. at time of installation.
Second Trip will be Charged at Time & Material

THIS DRAWING IS THE PROPERTY OF LANDMARK SIGN GROUP, INC. NO REPRODUCTION OR ALTERATION WITHOUT THE EXPRESS WRITTEN CONSENT OF LANDMARK SIGN GROUP, INC. CHANGES MAY BE MADE BY THE DRAWING.

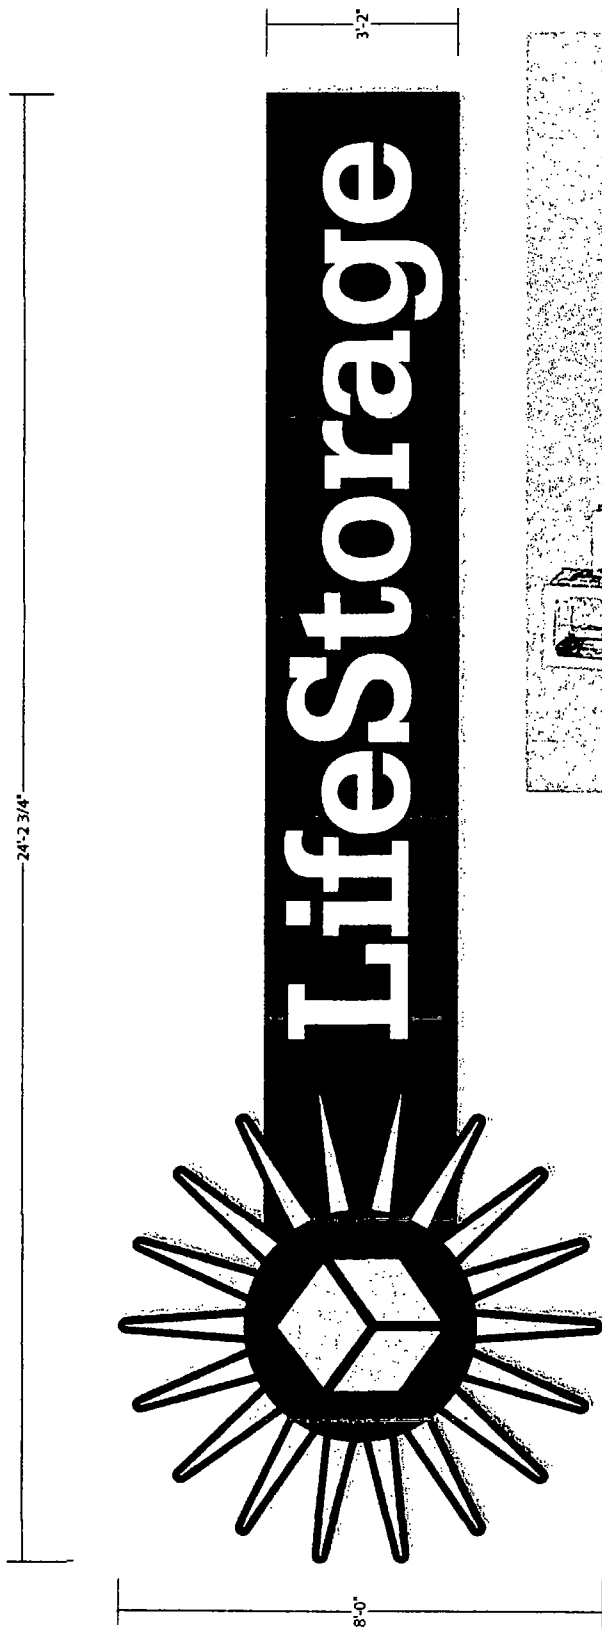

- ▶ ONE SET OF PLEX FACE CHANNEL LETTERS & LOGO/ INTERNALLY ILLUMINATED WITH LEDS/ MOUNTED TO WIREWAY/ MOUNTED FLUSH TO BUILDING FASCIA ON WEST ELEVATION
- LOGO FACE = WHITE ACRYLIC with APPLIED 3M 230-106 TRANS APPLE GREEN & 3630-22 BLACK VINYL
- LETTER FACES = WHITE ACRYLIC
- TRIMCAP = 1" WHITE
- RETURNS = MAP BLACK
- ILLUMINATION = AGILIGHT WHITE LEDS
- WIREWAY = MAP BLACK

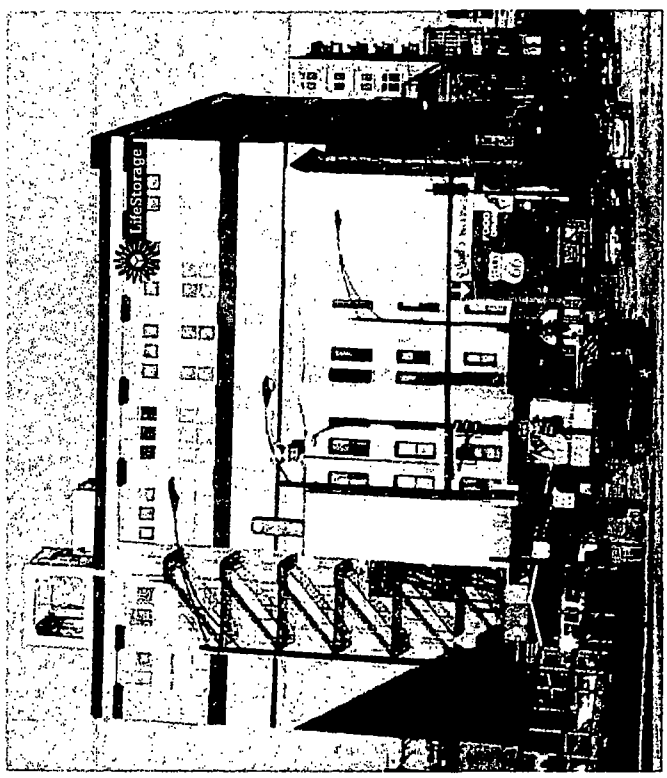

By signing the Customer Acceptance on this print, I understand that I am accepting all aspects of this drawing. This includes artwork, specifications, dimensions, spelling, and all other representations herein. I also understand that color reproductions on this print are approximates and may not match manufacturer's samples exactly.

Customer# Acceptance SIGNATURE DATE

REQUIRED: Landlord Acceptance SIGNATURE DATE

L.S.G. SALES INITIALS DATE



7424 Industrial Avenue
Chesterton, IN 46304
phone 219.762.8977
fax 219.762.4258
www.landmarksign.com

PRINT #
SO-20807-3A DETAILS
SHAUN O'BRIEN
L.S.G. SALES REPRESENTATIVE

07.12.13
DATE

LIFE STORAGE

CLIENT NAME

310 S. RACINE
CHICAGO, IL
JOB LOCATION

AF 1/2" = 1'-0"


DRAWN BY SCALE

REVISIONS:

1. REV 07.16.13 AF

Designed
110 Volts
Electrical Connection will be
Made within 10' of time of
Installation.
Second TYP will be changed
at Time & Material

THIS DRAWING IS THE PROPERTY OF
LANDMARK SIGN GROUP, INC.
NO REPRODUCTION OR ALTERATION IS PERMITTED
WITHOUT THE WRITTEN CONSENT OF
LANDMARK SIGN GROUP, INC.
AN AGREEMENT OF UP TO \$3,000.00 WILL BE CHARGED
FOR ANY REUSE OF THIS DRAWING.

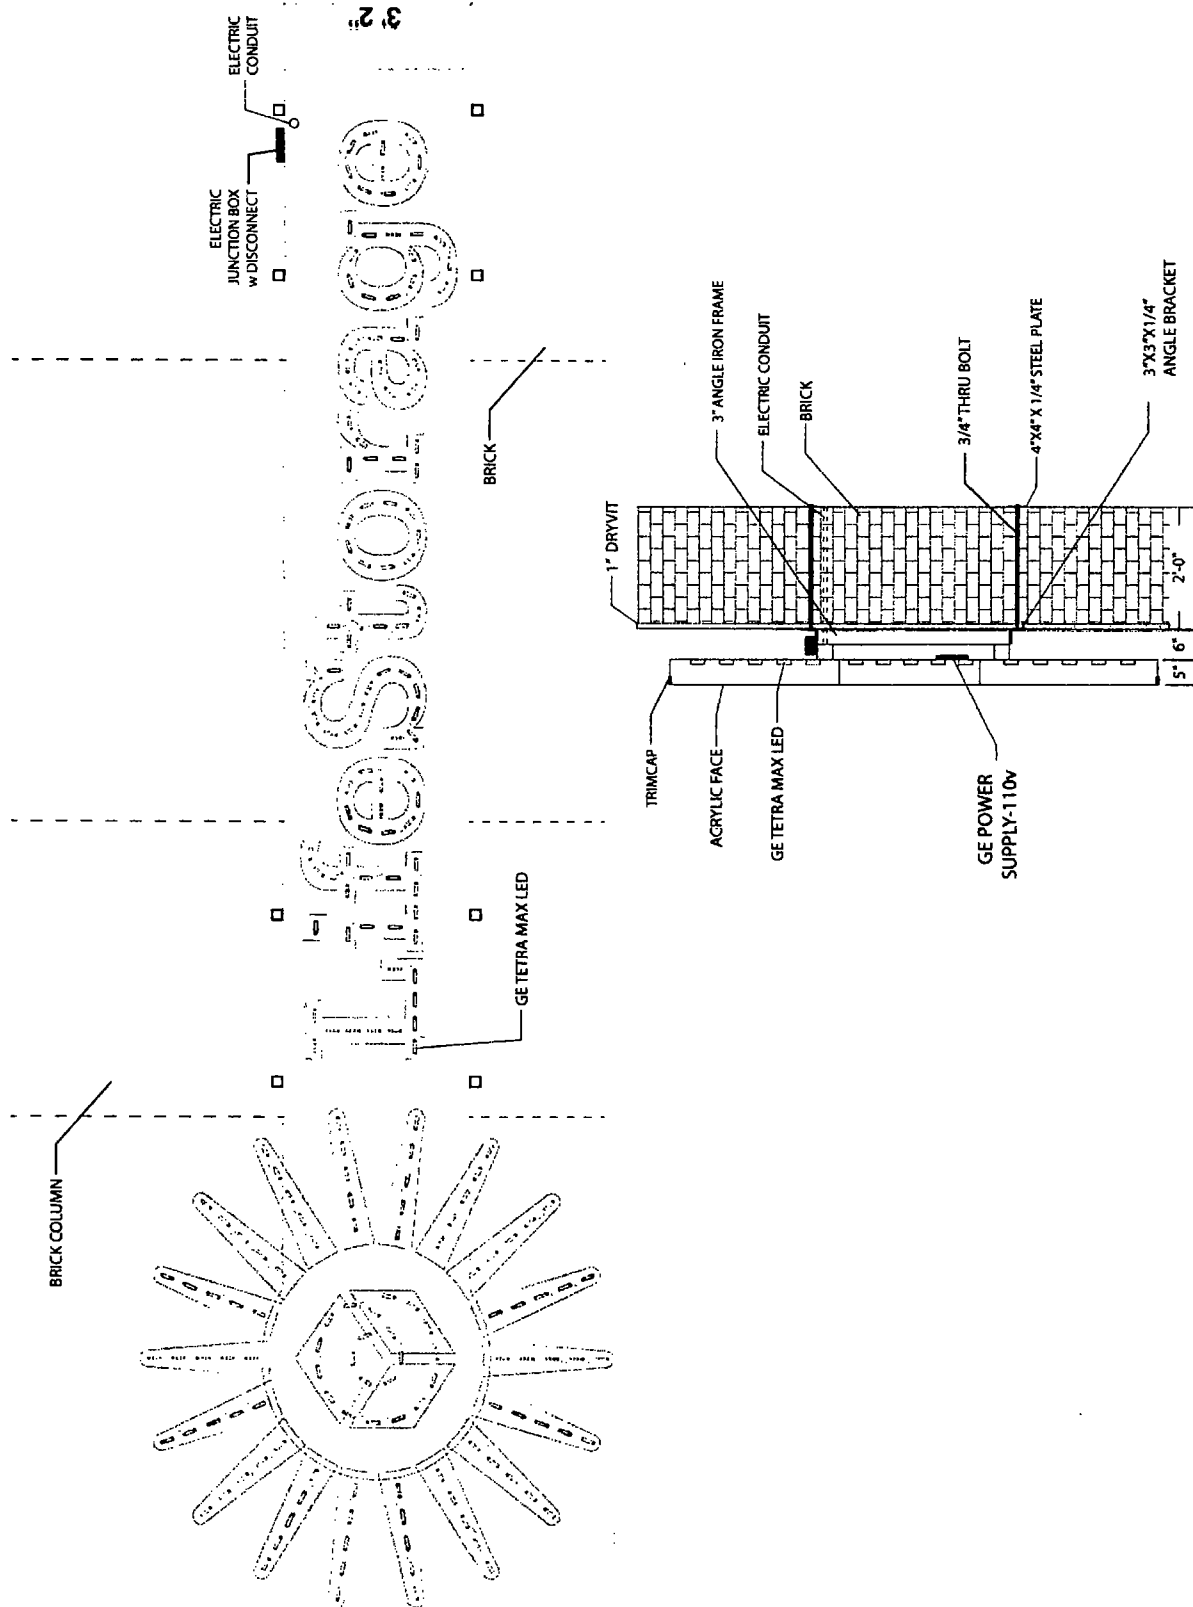

0.8