



City of Chicago



Or2014-232

Office of the City Clerk

Document Tracking Sheet

Meeting Date:	5/28/2014
Sponsor(s):	Solis (25)
Type:	Order
Title:	Issuance of permits for sign(s)/signboard(s) at 1100 S Canal St - sign C2
Committee(s) Assignment:	Committee on Zoning, Landmarks and Building Standards

Committee on Zoning, Landmarks
and Building Standards
City Council Meeting, May 28, 2014
Alderman Danny Solis, 25th Ward
Sign Orders

ORDERED, That the Commissioner of Buildings is hereby directed to issues sign permits to:

Olympic Signs, Inc.
1130 N. Garfield
Lombard, IL 60148

For the erection of a sign over 24 feet above ground at:


1100 S. Canal Street
Chicago, IL 60607

Dimensions: length 18'-0" height 5'-2"


Height above grade/roof to top of sign 54'-6" above grade

Total Square Foot Area 93 Square Feet

Such sign shall comply with all applicable provisions of TITLE 17 of the Chicago Zoning Ordinance and all other applicable provisions of the Municipal Code of the City of Chicago governing the construction and maintenance of outdoor signs, signboards and structures.

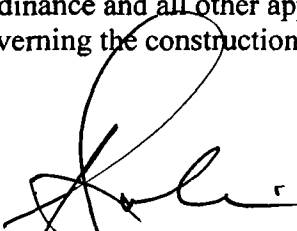


Danny Solis, Alderman, 25th Ward

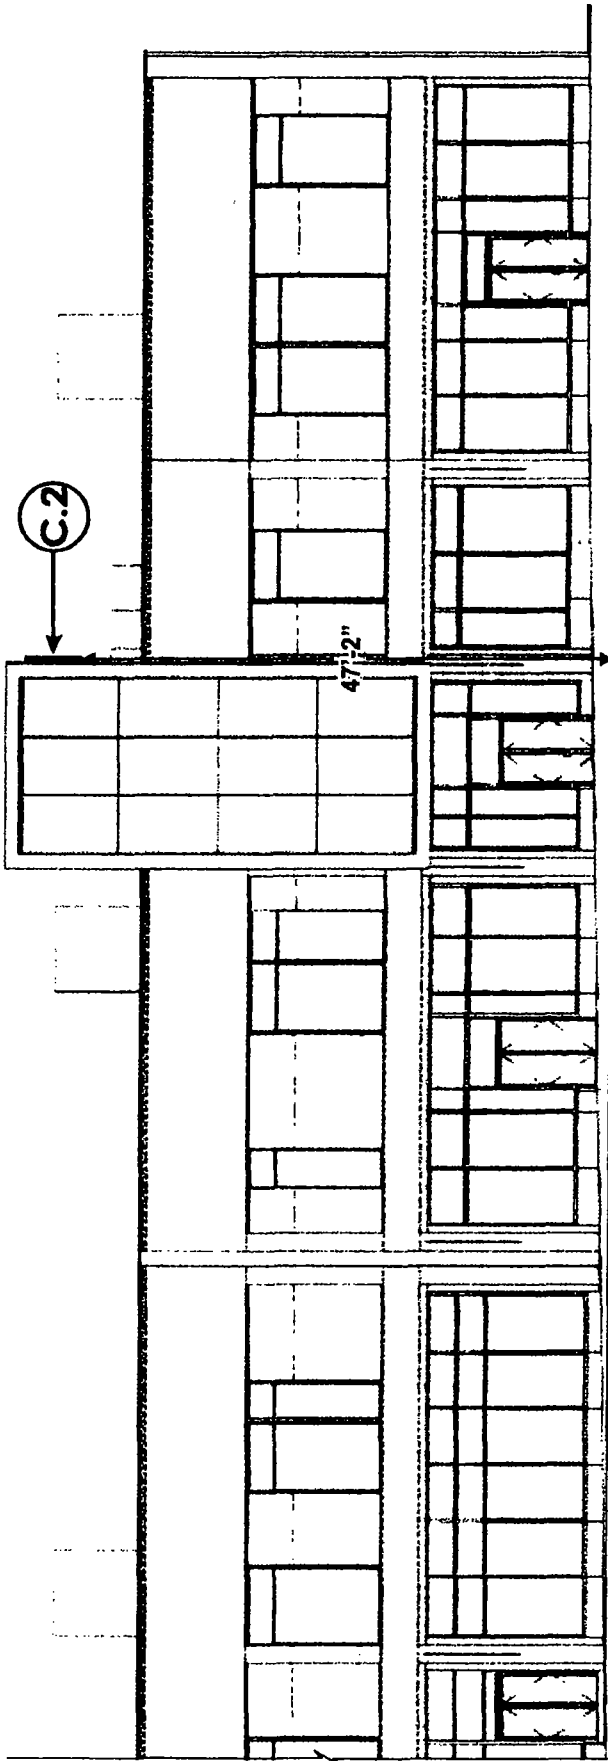

SIGN TYPES: C.2 / PARTIAL EAST ELEVATION

SCALE: 1/16" = 1'-0"

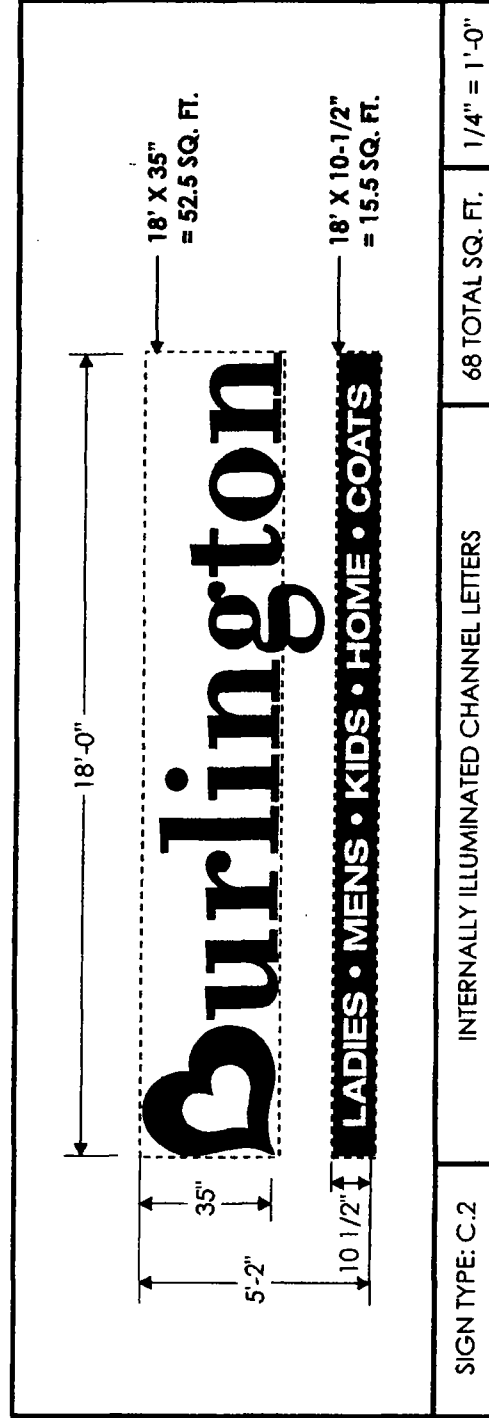

Northern California:
(510) 337-9020
Southern California:
(619) 792-1400

9932 Prospect Ave
Studio 137
San Jose, CA 92071
blair@blairsign.net
CA License #677503

Burlington

CLIENT:
Burlington
PROJECT:
Chicago, IL (The Marshall)
ADDRESS:
1100 South Canal St. Ste. 201
Chicago, IL 60607

STARTING DATE:
05/12/2014
BY:
K. Basset
REVISIONS:

Section I
Sheet # 5

© 2014 BLAIR SIGN PROGRAMS