




City of Chicago

 

Or2016-266

Office of the City Clerk

Document Tracking Sheet

Meeting Date:	5/18/2016
Sponsor(s):	Ervin (28)
Type:	Order
Title:	Issuance of permits for sign(s)/signboard(s) at 2653 W Ogden Ave - 41.50 sq. ft.
Committee(s) Assignment:	Committee on Zoning, Landmarks and Building Standards

Committee on Zoning, Landmarks, and Building Standards

(Signs)

ORDERED, That the Commissioner of Buildings is hereby directed to issue a sign permit to: (Contractor's name and address)

Poblocki Sign Company, LLC

922 S. 70th Street

Milwaukee, WI 53214

for the erection of a sign/signboard over 24 feet in height and/or over 100 square feet (in area of one face) at: (Business Name & Address)

Mt. Sinai Hospital

2653 West Ogden Avenue

Chicago, IL 60608

WEST ELEVATION SEIGLE OUTPATIENT CENTER

Dimensions: Length 27'7" Height 1'6"

Height above grade/roof to top of sign 30'-0"




TOTAL SQUARE FOOT AREA: 41.50

Such sign(s) shall comply with all applicable provisions of TITLE 17 of the Chicago Zoning Ordinance and all other applicable provisions of the Municipal Code of the City of Chicago governing the construction and maintenance of outdoor signs, signboards and structures.


JASON C. ERVIN
Alderman, 28th Ward

KEYNOTES - EXTERIOR ELEV & DETAILS

NO.	DESCRIPTION
1	SEE KEYNOTE 1
2	SEE KEYNOTE 2
3	SEE KEYNOTE 3
100	SEE KEYNOTE 100

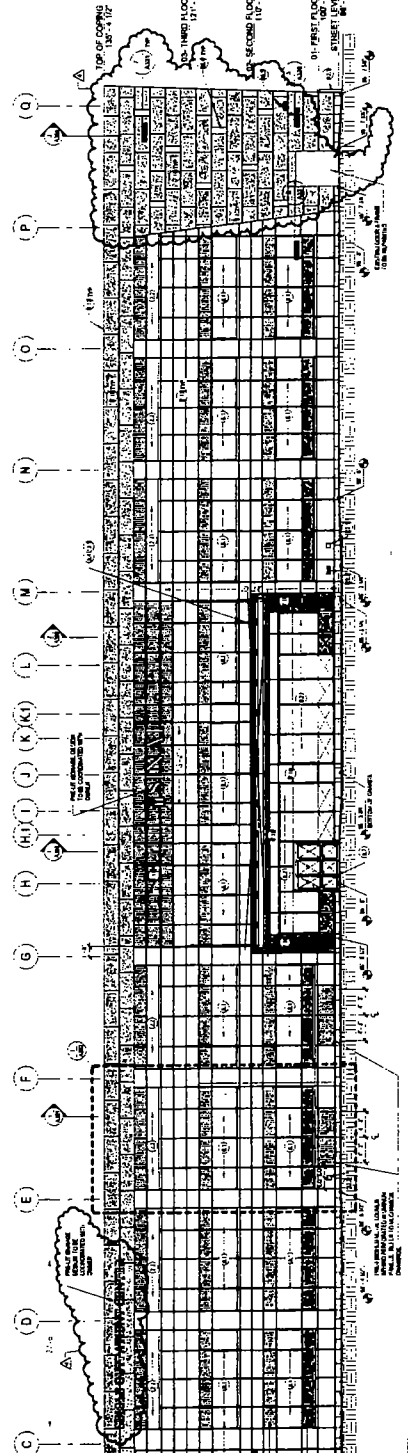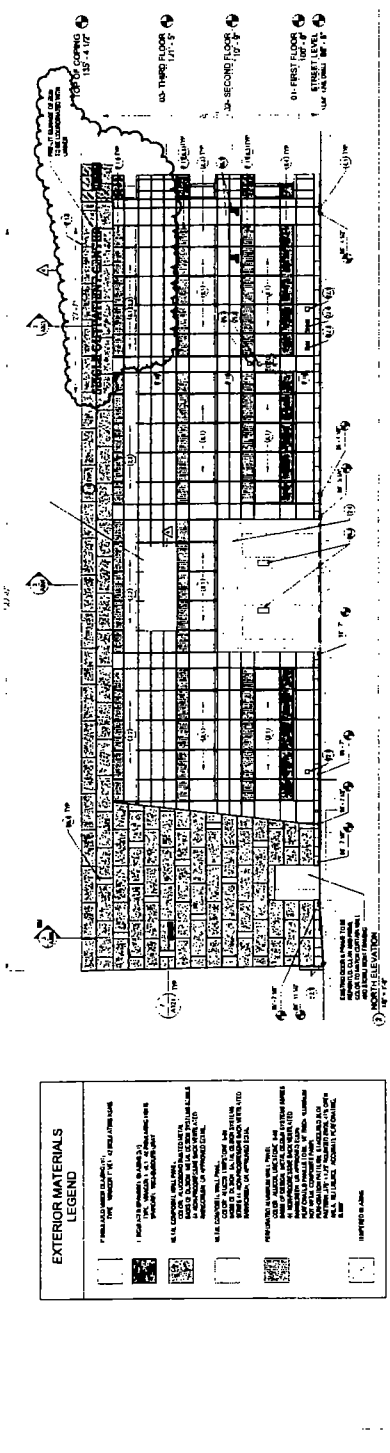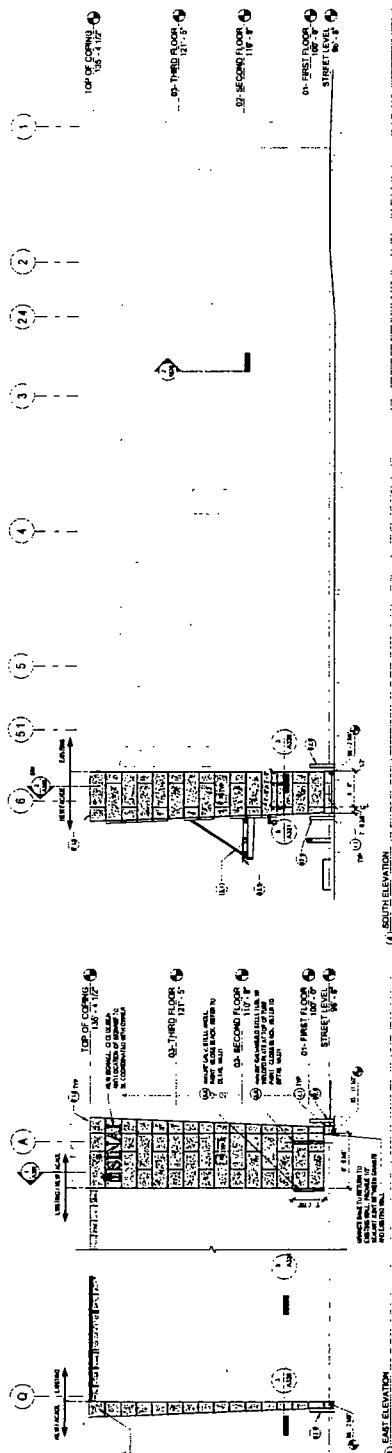

SINAI
 SINAI HOSPITAL SYSTEM
 BUILDING EXTERIOR & INTERIOR
 UPGRADES
 300 WEST COBB AVENUE
 CHICAGO, IL 60611
 312.241.1000

BSA
 BSA
 300 WEST COBB AVENUE
 CHICAGO, IL 60611
 312.241.1000



NO.	DESCRIPTION
1	SEE KEYNOTE 1
2	SEE KEYNOTE 2
3	SEE KEYNOTE 3
100	SEE KEYNOTE 100



EXTERIOR ELEVATIONS
 SCALE: 1/4" = 1'-0"
 SHEET NO. A201
 PROJECT NO. 100-100-100
 DATE: 10/1/10



