



City of Chicago



Or2019-151

Office of the City Clerk

Document Tracking Sheet

Meeting Date:	4/10/2019
Sponsor(s):	Ervin (28)
Type:	Order
Title:	Issuance of permits for sign(s)/signboard(s) at 3917 W Madison St
Committee(s) Assignment:	Committee on Zoning, Landmarks and Building Standards

City Council
Meeting Date: _____
Committee on Buildings

(signs)

ORDERED, That the Commissioner of Buildings is hereby directed to

issue a sign permit to: (Contractor's name and address)

NEON PRISM ELECTRIC SIGN CO, INC.
1213 PARAMOUNT PARKWAY
BATAVIA, IL 60510

for the erection of a sign / signboard over 24 feet in height and over 100
square feet (in area of one face) at: (Business NAME & ADDRESS)


DTLR YOUR FASHION... YOUR LIFESTYLE
3917 W. MADISON AVE.
CHICAGO, IL 60624

Dimensions: Length 33'5" Height 4'

Height above grade / roof to top of sign 15'10"

TOTAL SQUARE FOOT AREA 134 ϕ

Such sign(s) shall comply with all applicable provisions of TITLE 17 of the
Chicago Zoning Ordinance and all other applicable provisions of the Municipal
Code of the City of Chicago governing the construction and maintenance of
outdoor signs, signboards and structures.

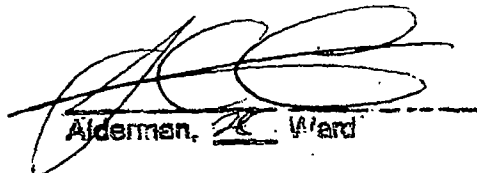
Alderman, 2 Ward

DTLR

YOUR FASHION... YOUR LIFESTYLE!

DTLR #3042 W. MADISON ST. CHICAGO, IL.

W
WALTON

WALTON
3017 W. MADISON ST.
CHICAGO, IL 60604
Tel: 312.555.1234
Fax: 312.555.1235

DTLR #3042
3017 W. MADISON ST.
CHICAGO, IL 60604
Tel: 312.555.1234
Fax: 312.555.1235

This is a preliminary drawing created by Walton & Associates, Inc. It is not to be used for construction or for any other purpose without the written consent of Walton & Associates, Inc. All dimensions are approximate and subject to change without notice. The client is responsible for obtaining all necessary permits and approvals for this project.

DTLR #3042
3017 W. MADISON ST.
CHICAGO, IL 60604
Tel: 312.555.1234
Fax: 312.555.1235

This sign is intended to be installed in a prominent location on the exterior of the building. The sign should be made of durable materials and should be maintained in good condition at all times. The client is responsible for obtaining all necessary permits and approvals for this project.


The sign is intended to be installed in a prominent location on the exterior of the building. The sign should be made of durable materials and should be maintained in good condition at all times. The client is responsible for obtaining all necessary permits and approvals for this project.

DTLR #3042
3017 W. MADISON ST.
CHICAGO, IL 60604
Tel: 312.555.1234
Fax: 312.555.1235

DTLR #3042
3017 W. MADISON ST.
CHICAGO, IL 60604
Tel: 312.555.1234
Fax: 312.555.1235

203499

Sheet: 1 of 7

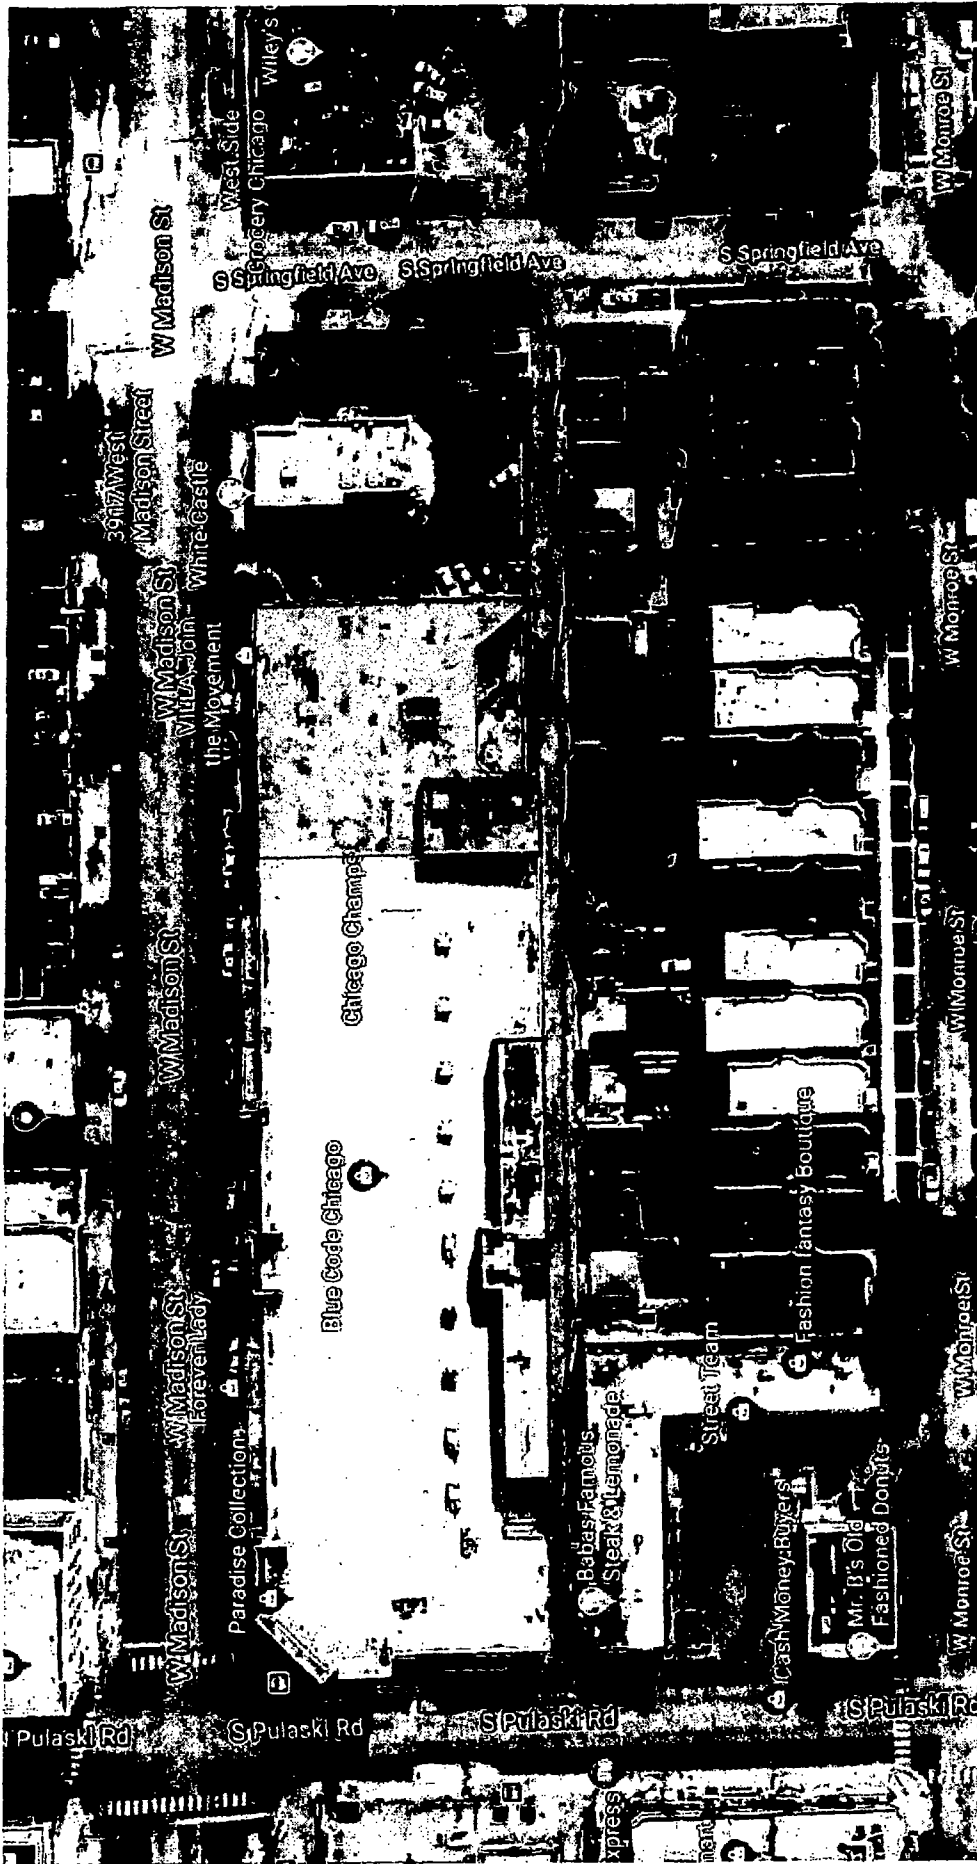

OVERALL AERIAL SITE PLAN

scale: NTS



DATE: 12/04/18
 DRAWN BY: J. J. JONES
 CHECKED BY: J. J. JONES
 APPROVED BY: J. J. JONES

DRAWN BY: J. J. JONES
 CHECKED BY: J. J. JONES
 APPROVED BY: J. J. JONES

DATE: 12/04/18
 DRAWN BY: J. J. JONES
 CHECKED BY: J. J. JONES
 APPROVED BY: J. J. JONES

DATE: 12/04/18
 DRAWN BY: J. J. JONES
 CHECKED BY: J. J. JONES
 APPROVED BY: J. J. JONES

203499

Sheet: 2 of 7




EXISTING NORTH FRONT ELEVATION - REMOVE "VILLA" SIGNAGE

scale: NTS



PROPOSED NORTH FRONT ELEVATION - NEW DTLR SIGNAGE

scale: NTS

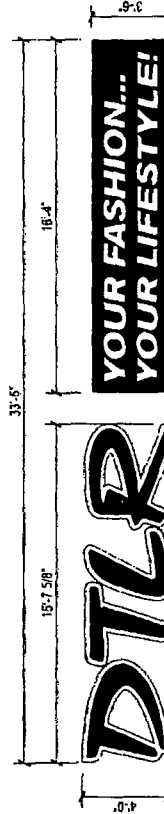

PROPOSED NEW DTLR SIGNAGE

scale: 3/16"=1'-0"

OPTION 2



1000 N. MADISON ST.
CHICAGO, IL 60674
TEL: 312.555.1000
WWW.WALTONCHICAGO.COM

DTLR #0042
3917 W. MADISON ST.
CHICAGO, IL 60674
DATE: 12.04.18
BY: CB

This is a conceptual drawing and is not intended to be used for construction. It is for informational purposes only. The client is responsible for obtaining all necessary permits and approvals. The client is also responsible for ensuring that the drawing is accurate and up-to-date. The client is not responsible for any errors or omissions in this drawing. The client is not responsible for any damages or losses resulting from the use of this drawing. The client is not responsible for any legal action taken against the client or the architect. The client is not responsible for any other matters related to this drawing.

DTLR #0042
3917 W. MADISON ST.
CHICAGO, IL 60674
DATE: 12.04.18
BY: CB

This sign is intended to be installed in accordance with the requirements of Article 100 of the National Electrical Code and/or other applicable local codes. The installer shall provide all necessary permits and approvals. The installer is responsible for ensuring that the sign is installed correctly and safely. The installer is not responsible for any damages or losses resulting from the use of this sign. The installer is not responsible for any legal action taken against the installer or the architect. The installer is not responsible for any other matters related to this sign.

DATE: 12.04.18
BY: CB

DATE: 12.04.18
BY: CB

203499
Sheet: 5 of 7

A FACE-LIT / HALO-LIT CHANNEL LETTERS AND PUSH-THRU TAGLINE CABINET

Scale: AS NOTED

LETTERS

BACKS : 3/8" CLEAR POLYCARB BACK W/ DIFFUSER FILM
RETURNS : .040" x 3 1/2" DEEP MATE BLACK ALUM. COIL
TRIM CAP : 1" BLACK TRIM CAP

FACES : 3/16" #7328 WHITE ACRYLIC W/ #3530-33 RED VINYL INLAY (WHITE INSET BORDER)

ILLUMINATION : PRINCIPAL WHITE LED'S AND POWER SUPPLIES AS REQUIRED FOR PROPER ILLUMINATION.

ATTACHMENT : STUD MOUNT 1 1/2" SPACERS FROM WALL - ATTACHMENT HARDWARE TBD IN FIELD PER WALL CONDITIONS

TAGLINE CABINET


BACKS : .080" PRE-PAINTED WHITE ALUMINUM BACK
RETURNS : .080" x 3 1/2" DEEP MATE BLACK ALUM. COIL
RETAINER : RETAINERLESS

FACE : 1/25" ALUMINUM PTD MAP BLACK SUEDE, ROUTE OUT COPY
PUSH THRU COPY : 1/4" PROUD #7328 WHITE ACRYLIC

ILLUMINATION : PRINCIPAL WHITE LED'S AND POWER SUPPLIES AS REQUIRED FOR PROPER ILLUMINATION.


ATTACHMENT : STUD MOUNT 1 1/2" SPACERS FROM WALL - ATTACHMENT HARDWARE TBD IN FIELD PER WALL CONDITIONS

RECOMMEND TAPCON (CANNOT THRU-BOIT)

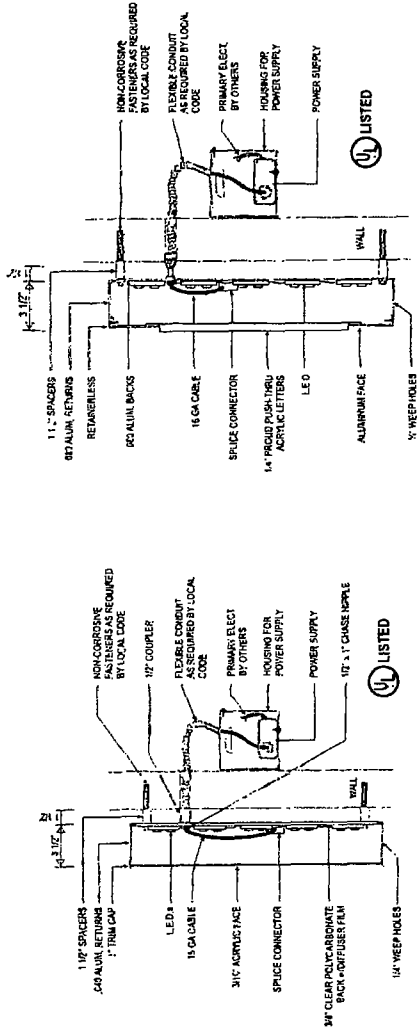

SECTION DETAIL - FACE-LIT/BACK-LIT CHANNEL LETTER - NTS

SECTION DETAIL - PUSH-THRU CABINET - NTS

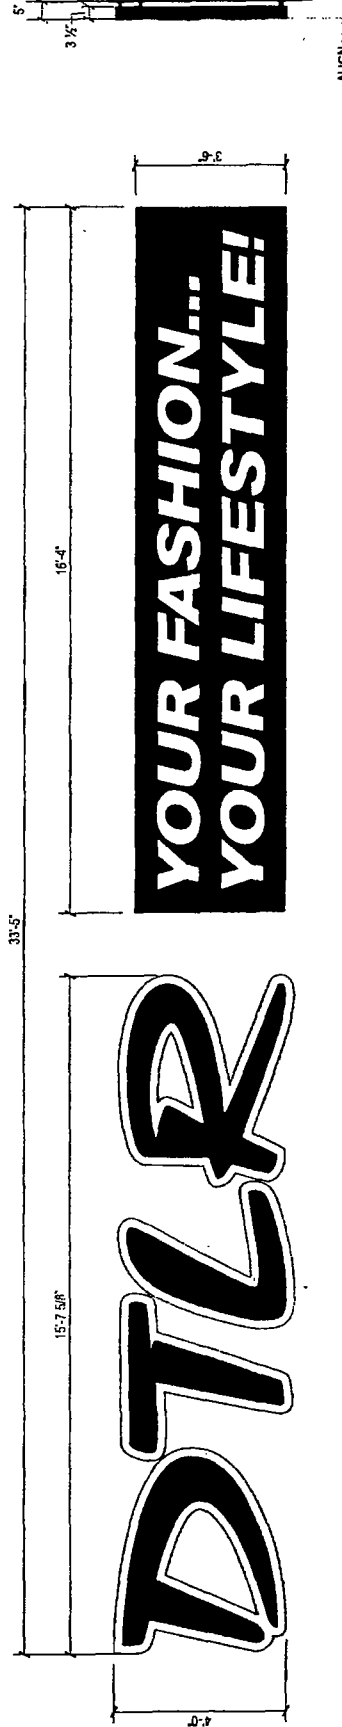

SIGN ELEVATION
SCALE: 3/8" = 1'-0"

END VIEW
SCALE: 3/8" = 1'-0"

OPTION 2



WALTON
1111 N. WILSON ST.
CHICAGO, IL 60642
TEL: 312.467.1111
WWW.WALTONSIGNALS.COM

Client: DTLR #3042
Address: 3817 W. MADISON ST.
CHICAGO, IL 60624
City: CB
Date: 12.04.18

This is an approved drawing created by the Designer. It is not to be used for any other project without the written consent of the Designer. The Designer is not responsible for any errors or omissions in this drawing. The Designer is not responsible for any damage to property or persons resulting from the use of this drawing. The Designer is not responsible for any other matters.

DTLR, LLC
1111 N. WILSON ST.
CHICAGO, IL 60642
TEL: 312.467.1111
WWW.DTLR.COM

This sign is intended to be installed in accordance with the requirements of the National Electrical Code (NEC) and the International Building Code (IBC). The sign is not to be installed in any location where it would be a fire hazard or where it would obstruct any exit or egress. The sign is not to be installed in any location where it would be a safety hazard or where it would be a liability. The sign is not to be installed in any location where it would be a nuisance or where it would be a disturbance. The sign is not to be installed in any location where it would be a hazard to health or safety.

DATE: 12.04.18
DESIGN: PM
CLIENT: DTLR

203499

Sheet 6 of 7



This sign is intended to be installed in accordance with the requirements of Article 600 of the National Electrical Code and/or other applicable local codes. This indicates proper grounding and bonding of the sign.

Date: _____
Date: _____
Date: _____
Date: _____

203499

Sheet: 7 of 7