



City of Chicago



Or2021-304

Office of the City Clerk

Document Tracking Sheet

Meeting Date:	11/16/2021
Sponsor(s):	Hopkins (2)
Type:	Order
Title:	Issuance of permits for sign(s)/signboard(s) at 3 W Chicago Ave - Permit No. 100935657
Committee(s) Assignment:	Committee on Zoning, Landmarks and Building Standards

CITY COUNCIL
COMMITTEE ON ZONING, LANDMARKS AND BUILDING STANDARDS

COUNCIL ORDER

RE: Approval of sign over 100 square feet in area or over 24 feet above grade

ORDERED, that the City Council hereby approves the following sign application submitted by:

Applicant*: Whole Foods Market

(* The Applicant is the owner of the real property or the business tenant of the real property. Do not list the sign contractor, sign erector, sign company or advertising entity in the above space.)

This Order approves the following sign in accordance with Municipal Code of Chicago Section 13-20-680:

Address of Sign: 3 W Chicago Ave Chicago, IL 60654

Zoning District: PD1401

DOB Sign Permit Application #: 100935657

Sign Details:

1. On-premise X OR Off-premise _____
2. Static sign X OR Dynamic-Image display sign _____
3. Number of sign faces 1
4. Projecting over the public way No (Yes or No) If yes, Public Way Use #: _____
5. Dimensions: Length 55 feet 6 inches Height 14 feet 2 inches
Total square feet in area: 786 feet 0 inches
6. Height above grade: 17 feet 0 inches
7. Elevation (side of building or lot where the sign will be erected): East Building Elevation
8. Name of Sign Contractor/Erector: Doyle Signs, Inc

To be legal, such sign shall comply with all provisions of Title 17 of the Chicago Municipal Code ("Zoning Ordinance") and all other provisions of the Municipal Code governing the permitting, construction and maintenance and removal of signs and sign structures. Failure of the applicant and the applicant's successors to comply shall be grounds for invalidation or revocation of the sign permit.

Brian Hopkine
Alderman

2
Ward



AGIT0 SCALE

CHARMEL LETTERS - 3 LINES
© 8755th FLOOR

CHANNEL LETTERS - 2 LINES
② 2nd FLOOR




D/F UNDERBODY SHEET
 @ 1st FLOOR
 CHANNEL LETTERS - 2 LINES
 @ 2nd FLOOR

CHARMEL LETTERS - 1 LINE
③ 8th FLOOR

3 F PROJECTING PARKING SIGN
@ 1st 2nd FLOOR

S:- PARKING WALL SIGN
@ 1st FLOOR

CHANNEL LETTERS - 2 LINES
@ 8th FLOOR

[illegible]

CUSTOMER SUPPORT

3.4.4

The design is the property and intellectual work of
DORNE SIMS, Inc. and may not be reproduced, copied,
or extracted in any fashion without the express written
consent from an authorized officer of The Company.
The rights in this design may be purchased

CLIENT	WHOLE FOODS MARKET
ADDRESS	1 CHICAGO AVE
CITY	CHICAGO
ST/STG. NO.	15551

STATE IL NOTED
SCALE.

DESIGNED BY: KM
DATE: 06-09-2013

SALSPERSON
SHEET NO. 1




DATE	REVISION
1/1/12	REVISION 1: 1/1/12
1/1/12	REVISION 2: 1/1/12
CUSTOMER APPROVAL

DATE


The sign is the property of the customer and will be returned to the customer upon completion of the project. The sign is not to be used for any other purpose without the written consent of the company.

CLIENT: WHOLE FOODS MARKET
ADDRESS: 1 CHICAGO AVE
CITY: CHICAGO
STATE: IL
ZIP: 60601
DESIGNER: RMA
DATE: 02/08/2012
SHEET NO.: 5

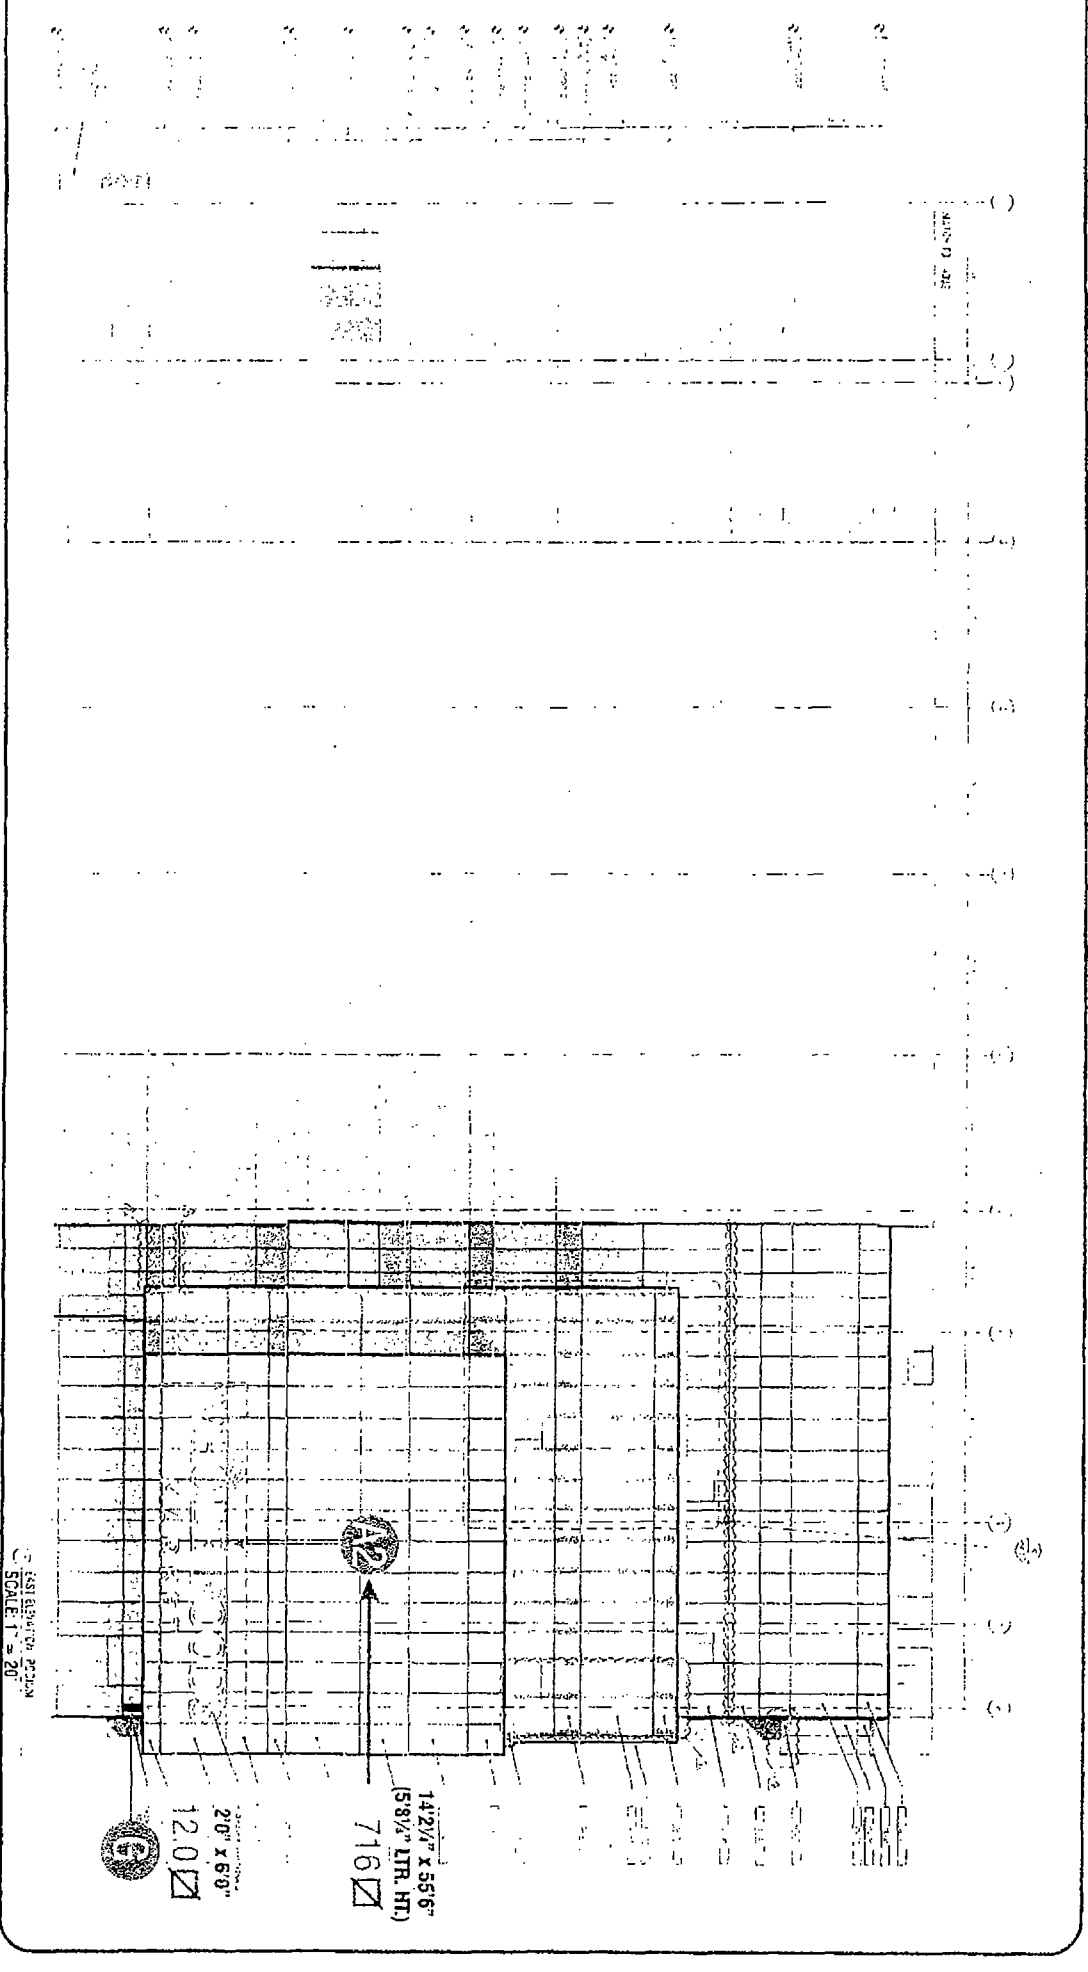


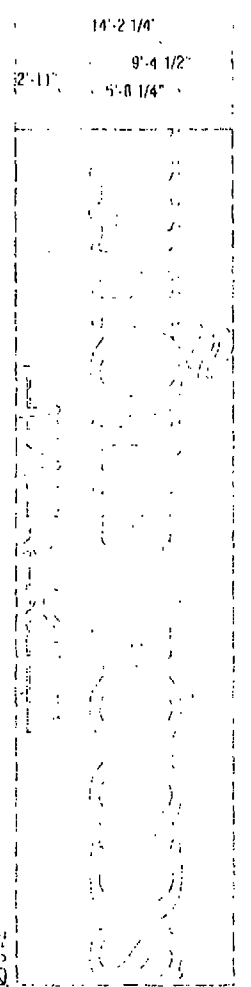


- #7328 WHITE PLEX-FACES
- WHITE TRIMCAP 12" ON WHOLE FOODS & 1" ON MARKET
- WHITE RETURN
- WHITE LED ILLUMINATION - REMOTELY LOCATED POWER SUPPLIES
- RACEWAY MOUNTED TO BUILDING FASCIA
- RACEWAY MOUNTED TO FACE-A WINDOW WALLS

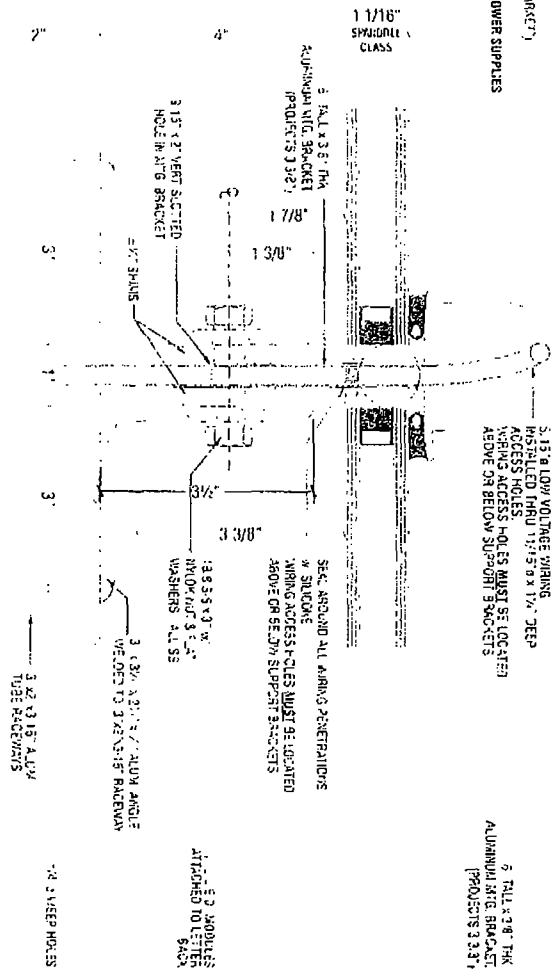

CONNECTION DETAIL - PLAN VIEW
SCALE 1/2" = 1'

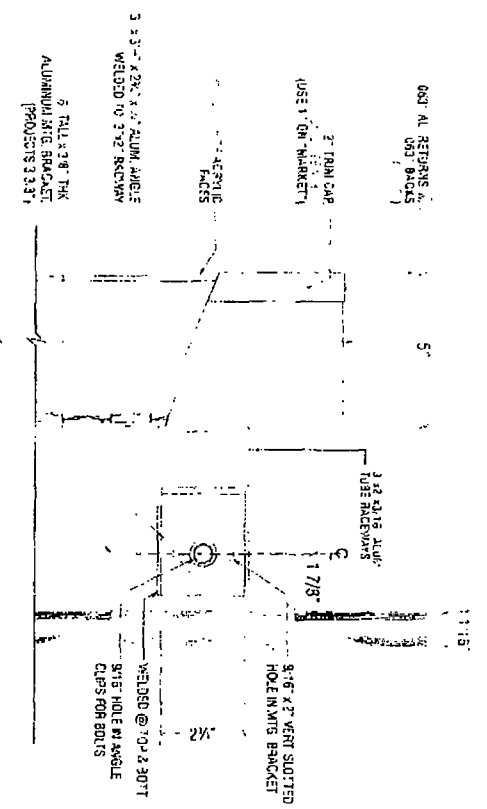


RACEWAY MOUNTED FACE-LIT CHANNEL LETTER
SCALE 3" = 1'

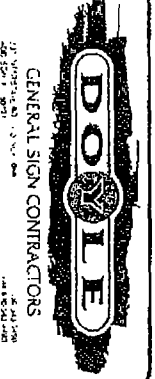

DATE	REVISION
3/2/20	REVISED FOR 1/2" SCALE
3/2/20	REVISED FOR 1/2" SCALE
CUSTOMER APPROVAL	DATE

CLIENT	WHOLE FOODS MARKET
ADDRESS	1 CHICAGO AVE
CITY	CHICAGO
STATE	IL
ZIP	60601
DESIGNER	KAM
DATE	08 03 2013
SHEET NO	6

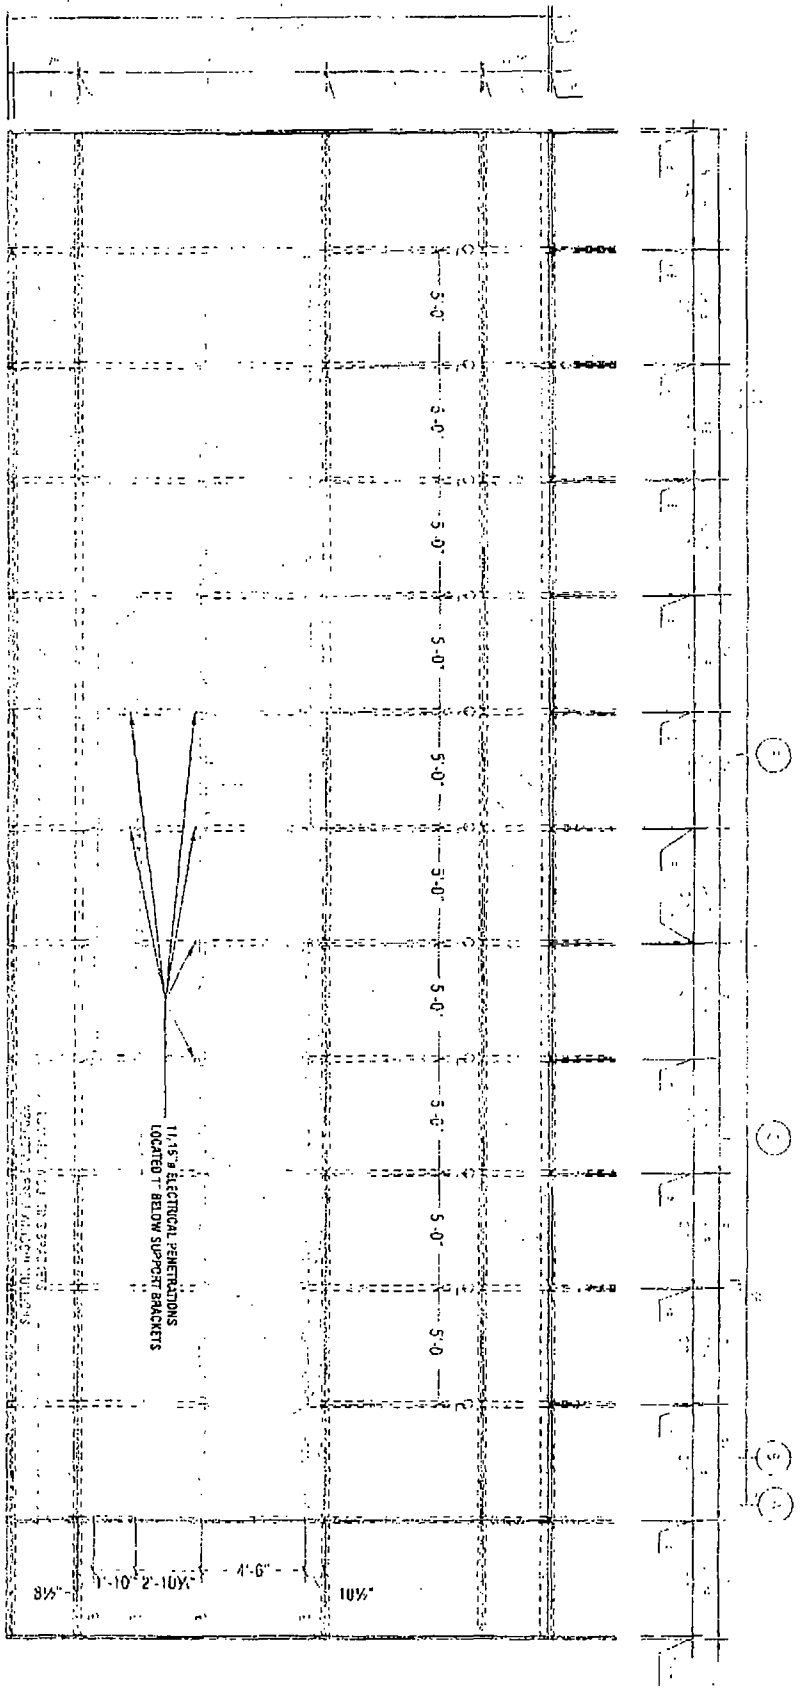

4.2 East Elevation Curtain Wall Mounting Detail

20
 19
 18
 17
 16
 15
 14

[illegible]

DATE _____

CUSTOMER SPECIAL _____

The above is the original and without it, none of our products are available as replacement items or should a very limited amount of the original items be obtained from the manufacturer of the company. The agents to the company may be contacted.

CUSTOMER	WHOLE FOODS MARKET
ADDRESS	1 CHICAGO AVE
CITY	CHICAGO
STATE NO.	10334

STATE IL
SEAL NOTED

DESIGNER KJ
DATE 22 JAN 2019

SALESPERSON	JED
SHEET NO.	3

