



City of Chicago



Or2021-306

Office of the City Clerk

Document Tracking Sheet

Meeting Date:	11/16/2021
Sponsor(s):	Hopkins (2)
Type:	Order
Title:	Issuance of permits for sign(s)/signboard(s) at 3 W Chicago Ave - Permit No. 100935662
Committee(s) Assignment:	Committee on Zoning, Landmarks and Building Standards

CITY COUNCIL
COMMITTEE ON ZONING, LANDMARKS AND BUILDING STANDARDS

COUNCIL ORDER

RE: Approval of sign over 100 square feet in area or over 24 feet above grade

ORDERED, that the City Council hereby approves the following sign application submitted by:

Applicant*: Whole Foods Market

(* The Applicant is the owner of the real property or the business tenant of the real property. Do not list the sign contractor, sign erector, sign company or advertising entity in the above space.)

This Order approves the following sign in accordance with Municipal Code of Chicago Section 13-20-680:

Address of Sign: 3 W Chicago Ave Chicago, IL 60654

Zoning District: PD1401

DOB Sign Permit Application #: 100935662

Sign Details:

1. On-premise X OR Off-premise _____

2. Static sign X OR Dynamic-image display sign _____

3. Number of sign faces 1

4. Projecting over the public way No (Yes or No) If yes, Public Way Use #: _____

5. Dimensions: Length 27 feet 9 inches Height 7 feet 1 inches

Total square feet in area: 197 feet 0 inches

6. Height above grade: 120 feet 0 inches


7. Elevation (side of building or lot where the sign will be erected): South Building Elevation

8. Name of Sign Contractor/Erector: Doyle Signs, Inc

To be legal, such sign shall comply with all provisions of Title 17 of the Chicago Municipal Code ("Zoning Ordinance") and all other provisions of the Municipal Code governing the permitting, construction and maintenance and removal of signs and sign structures. Failure of the applicant and the applicant's successors to comply shall be grounds for invalidation or revocation of the sign permit.

Brian Hopline
Alderman

2
Ward

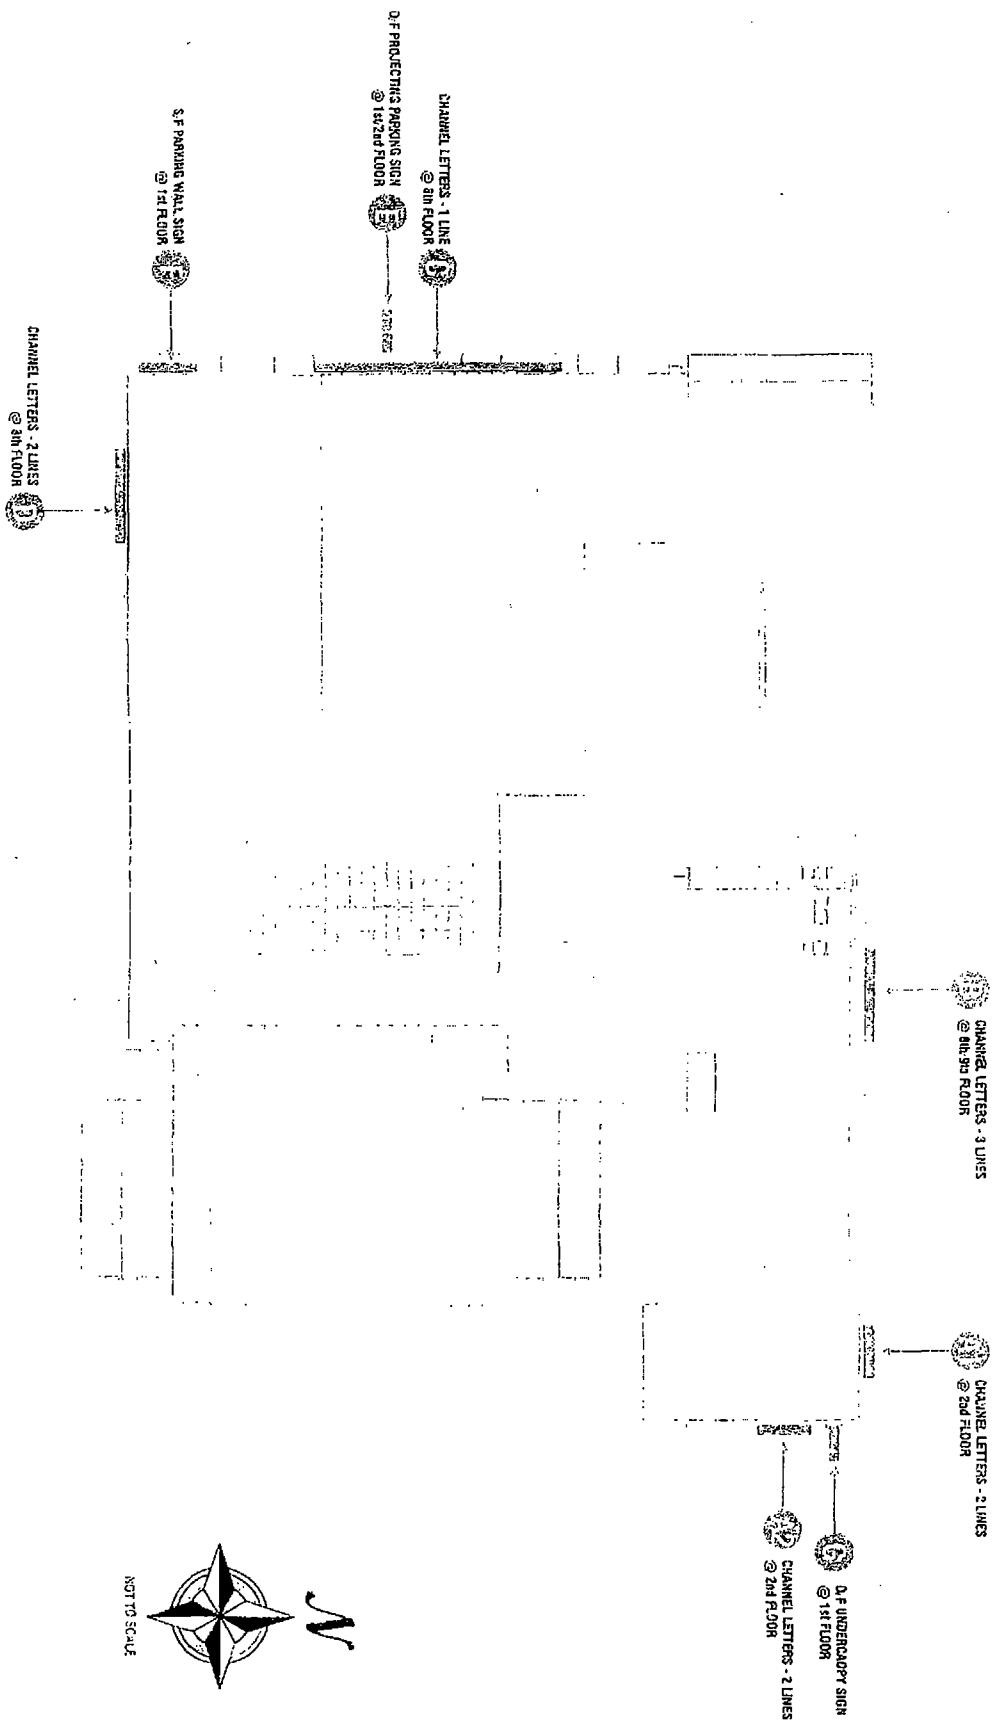


DATE: 5/11/10
 REVISION: 1. 10/10/10
 2. 10/10/10
 3. 10/10/10
CUSTOMER APPROVAL
 DATE: 5/11/10
 The client is the owner and responsible for the design and construction of the sign. The client is responsible for obtaining all necessary permits and approvals from the appropriate authorities. The client is responsible for the final design and construction of the sign.

CLIENT: WHOLE FOODS MARKET
 ADDRESS: 1 CHICAGO AVE.
 CITY: CHICAGO
 STATE: IL
 ZIP: 60601
 SCALE: NOTED
 DATE: 06/05/2010
 DESIGNER: KM
 SALESPERSON: JED
 SHEET NO.: 1

7'4" x 27'8 1/2"
(210" LTR. HT.)

182

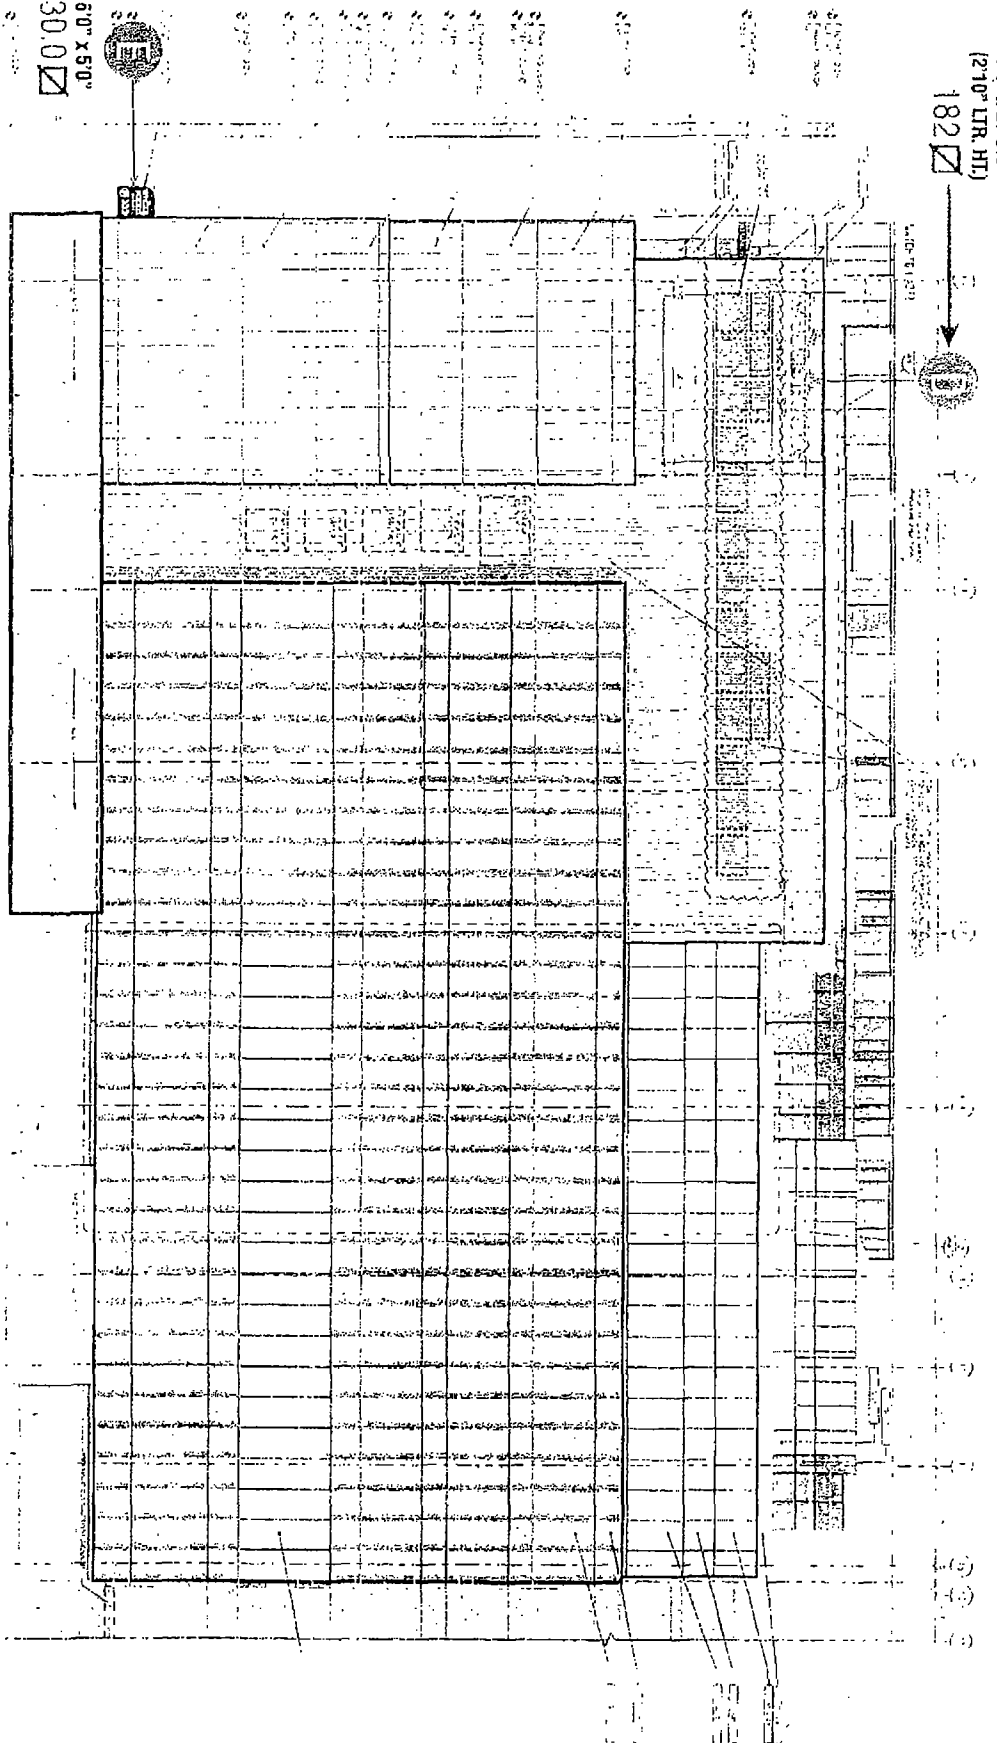

SCALE 1" = 20'

DOYLE

GENERAL SIGN CONTRACTORS

1000 N. LAKE ST. CHICAGO, ILL. 60610
TEL. (312) 321-1100

DATE	REVISION
11/21/78	REVISED SIGNAGE TO MATCH SIGNAGE
11/21/78	REVISED SIGNAGE TO MATCH SIGNAGE
CUSTOMER APPROVAL

DATE

THIS SIGNAGE IS THE PROPERTY OF DOYLE GENERAL SIGN CONTRACTORS. IT IS TO BE USED ONLY FOR THE PROJECT AND LOCATION SPECIFIED HEREON. IT IS TO BE REMOVED AT THE END OF THE PROJECT. IT IS NOT TO BE REPRODUCED OR COPIED IN ANY MANNER WITHOUT THE WRITTEN PERMISSION OF DOYLE GENERAL SIGN CONTRACTORS.

CLIENT
ADDRESS
CITY
STATE
ZIP

WHOLE FOODS MARKET
1 CHICAGO AVE
CHICAGO
ILL
60610

DESIGNER
DATE

SALESPERSON
SHEET NO

1'-11 3/4"

- 12-2:4

3'-2 3/4"

- #7025 WHITE PLEX FACES
- JEWELITE WHITE - FRACAP w/ SAFETY CLIPS
- WHITE RETURN'S
- WHITE LED ILLUMINATION / REMOTE POWER SUPPLIES
- 5' TALL RACEWAY MOUNTED TO BUILDING FASCIA
- RACEWAY PAINTED TO MATCH BUILDING FASCIA

001 - ALLIANCE
05072050

[illegible]

5th
RACEWAY

CONCRETE EMBEDDED
3/8" 13.8 STAINLESS STEEL
THREADED RODS.
3-3/8" BORED AND INSERTED INTO
HILLI HILL ARE 5000 PSI EPOXY
ADHESIVE

7-1
DA: CF 5167

CELESTRE, WILLYAMS

CLIENT	WHOLE FOODS MARKET
ADDRESS	1 CHICAGO AVE
CITY	CHICAGO
DRAWG NO	16934
STATE	IL
SCALE	NOTED
DESIGNER	KM
DATE	02 05 2019
SATISFACTION	
SHEET NO.	13

1.4

2'-9 1/2"

CENTER OF COLUMN 1.4
TO LEFT END OF "W"

31' - 5"

2

T/10TH FLOOR

134' - 4"

T/AQUA LOUNGE


131' - 0"

T/9TH FLOOR

120' - 4"

PARTIAL SOUTH ELEVATION

SCALE: 1/4" = 1'

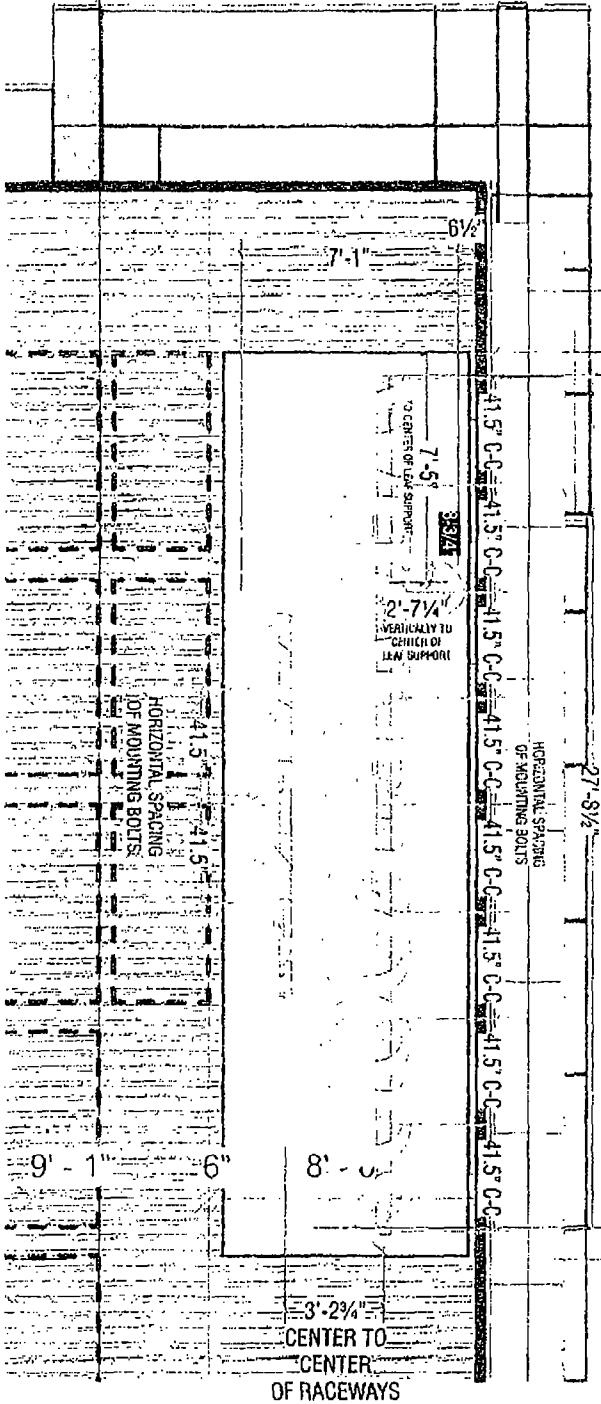

GENERAL SIGN CONTRACTORS

1000 N. LAKE STREET, SUITE 100, CHICAGO, IL 60610

DATE: 10/15/2019
REVISION: 10/15/2019
DRAWN BY: JED
CHECKED BY: JED
DATE: 10/15/2019
PROJECT: 1000 N. LAKE STREET, SUITE 100, CHICAGO, IL 60610
SHEET NO: 1.4

CUSTOMER APPROVAL
DATE: 10/15/2019
SIGNATURE: [Signature]
TITLE: [Title]
COMPANY: [Company]

CLIENT: WHOLE FOODS MARKET
ADDRESS: CHICAGO, ILL
CITY: CHICAGO
STATE: IL
ZIP: 60610
DATE: 10/15/2019
DESIGNER: JED
SHEET NO: 1.4