



City of Chicago



O2021-1061

Office of the City Clerk

Document Tracking Sheet

| | |
|---------------------------------|--|
| Meeting Date: | 3/24/2021 |
| Sponsor(s): | Reilly (42) |
| Type: | Ordinance |
| Title: | Grant(s) of privilege in public way for Peninsula Chicago LLC - manhole |
| Committee(s) Assignment: | Committee on Transportation and Public Way |

ORDINANCE
PENINSULA CHICAGO, LLC
Acct. No. 206313 - 1
Permit No. 1148043

Be It Ordained by the City Council of the City of Chicago:

SECTION 1. Permission and authority are hereby given and granted to PENINSULA CHICAGO, LLC, upon the terms and subject to the conditions of this ordinance to maintain and use, as now constructed, one (1) Manhole(s) under the public right-of-way adjacent to its premises known as 108 E. Superior St..

Said Manhole(s) at N. Rush St. measure(s):

One (1) at one (1) foot in length, and two (2) feet in width for a total of two (2) square feet.

The location of said privilege shall be as shown on prints kept on file with the Department of Business Affairs and Consumer Protection and the Office of the City Clerk.

Said privilege shall be constructed in accordance with plans and specifications approved by the Department of Transportation (Office of Underground Coordination) and Department of Water Management.


This grant of privilege in the public way shall be subject to the provisions of Section 10-28-015 and all other required provisions of the Municipal Code of Chicago.

The grantee shall pay to the City of Chicago as compensation for the privilege #1148043 herein granted the sum of four hundred (\$400.00) per annum in advance.

A 25% penalty will be added for payments received after due date.

The permit holder agrees to hold the City of Chicago harmless for any damage, relocation or replacement costs associated with damage, relocation or removal of private property caused by the City performing work in the public way.

Authority herein given and granted for a period of five (5) years from and after 03/07/2021.

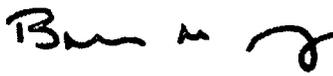Alderman 
Brendan Reilly 42nd Ward


5/24/2006

REPORTS OF COMMITTEES

77479

Ordinance associated with this drawing printed on pages 77476 through 77478 of this Journal.

NOTE:
NEW MANHOLE IS REQUIRED TO PREVENT POSSIBLE SEWER BACKUP TO THE BUILDING'S 1ST FLOOR FIXTURES DUE TO STREET SEWER SURCHARGE.

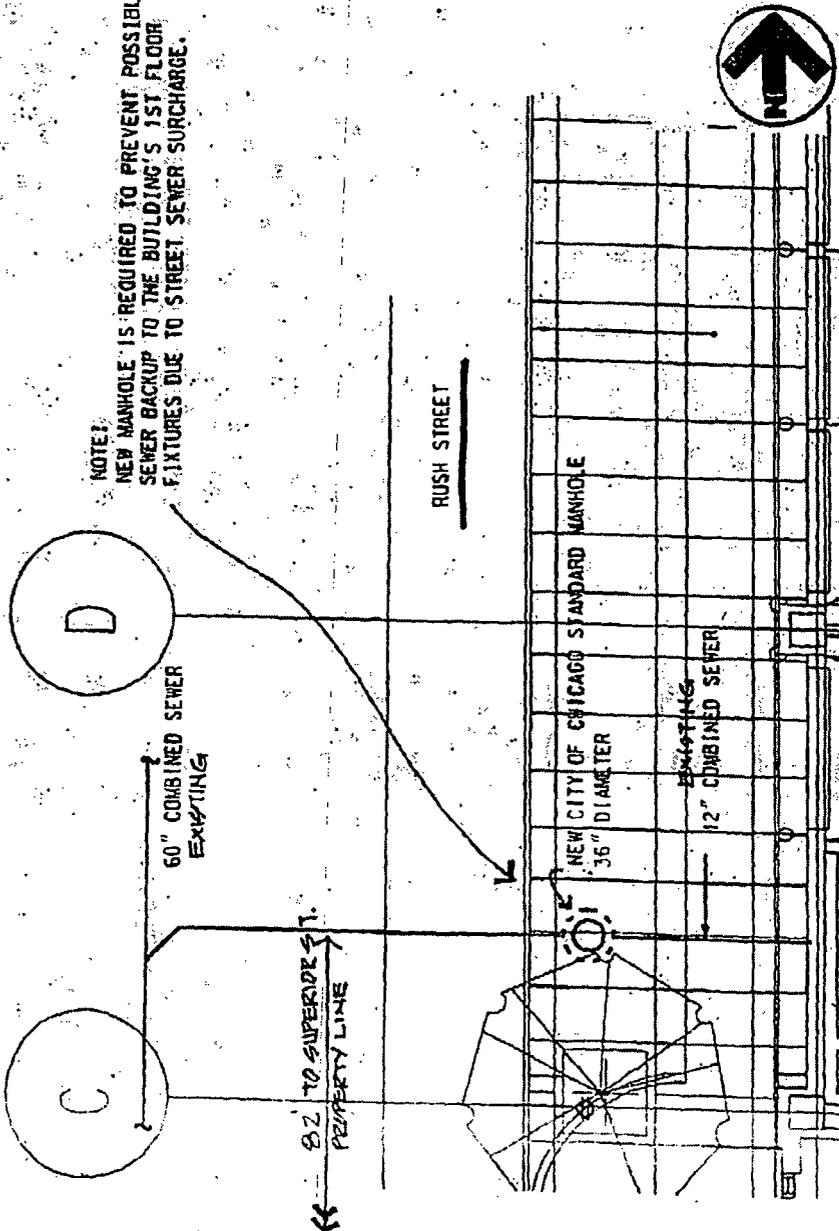

ENVIRONMENTAL SYSTEMS DESIGN

CONSULTING ENGINEERS
MECHANICAL - ELECTRICAL

55 EAST MONROE ST., SUITE 1650
CHICAGO, ILLINOIS 60603
(312) 572-2200

PROJECT: THE PENINSULA

SHEET TITLE: PLUMBING PLAN

SHEET NO.: P2.1

DESCRIPTION: NEW MANHOLE

DRAWN: JTD

DATE: 1/25/06

SCALE: 1/8" = 1' - 0"



Department of Business Affairs and Consumer Protection
Small Business Center - Public Way Use Unit
City Hall - 121 N. LaSalle Street, Room 800 • Chicago, IL 60602
312-74-GOBIZ / 312-744-6249 • (312) 744-1944 (TTY)
<http://www.cityofchicago.org/bacp>

03/24/2021

Alderman Brendan Reilly
Ward # 42
City of Chicago
City Hall, Room 300
121 North LaSalle Street
Chicago, Illinois 60602

Re: An ordinance to use and maintain a portion of the public right-of-way for **one (1) manhole(s)** for **PENINSULA CHICAGO, LLC**, adjacent to the premises known as **108 E. Superior St.**

Dear Alderman **Brendan Reilly**:

The applicant referenced above has requested the use of the public right-of-way for a **manhole(s)**. An ordinance has been prepared by the Department of Business Affairs and Consumer Protection – Small Business Center - Public Way Use Unit for presentation to the City Council. Because this request was made for properties located in your ward, as approved by you as per the attached, I respectfully request that you introduce the attached ordinance at the next City Council meeting.

If you have any questions regarding this ordinance, please contact Anthony Bertuca at (312) 744-5506.

Department of Business Affairs and Consumer Protection