



City of Chicago



Or2016-676

Office of the City Clerk

Document Tracking Sheet

Meeting Date:	12/14/2016
Sponsor(s):	Mitts (37)
Type:	Order
Title:	Issuance of permits for sign(s)/signboard(s) at 4534 W North Ave - south elevation
Committee(s) Assignment:	Committee on Zoning, Landmarks and Building Standards

Committee on Zoning, Landmarks
and Building Standards
City Council Meeting
Alderman Emma Mitts

Sign Order
12/14/2016

ORDERED, that the Commissioner of Buildings is hereby directed to issue a sign permit to:

LANDMARK SIGN COMPANY
7424 INDUSTRIAL AVE.
CHESTERTON, IN 46304

For the erection of a sign/signboard over 24 feet in height and/or over 100 square feet (in area of one face) at:

SAFEGUARD SELF STORAGE
4534 W. NORTH AVE.
CHICAGO, IL 60639

Dimensions: length 62'-11" height 12'-6"


Height above grade/roof to top of sign 12'

Total Square Foot Area 786

Elevation: SOUTH

Permit #100681485


Such sign shall comply with all applicable provisions of TITLE 17 of the Chicago Zoning Ordinance and all other applicable provisions of the Municipal Code of the City of Chicago governing the construction and maintenance of outdoor signs, signboards and structures.

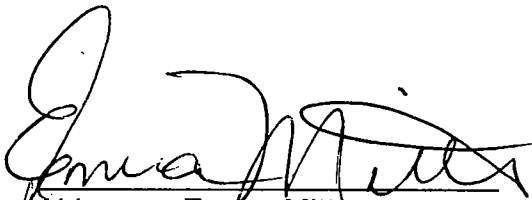

Alderman Emma Mitts
Ward 37



RECEIVED
#3
2016 DEC - 8 AM 10:55
OFFICE OF THE
CITY CLERK
CMT/m

112'-4"

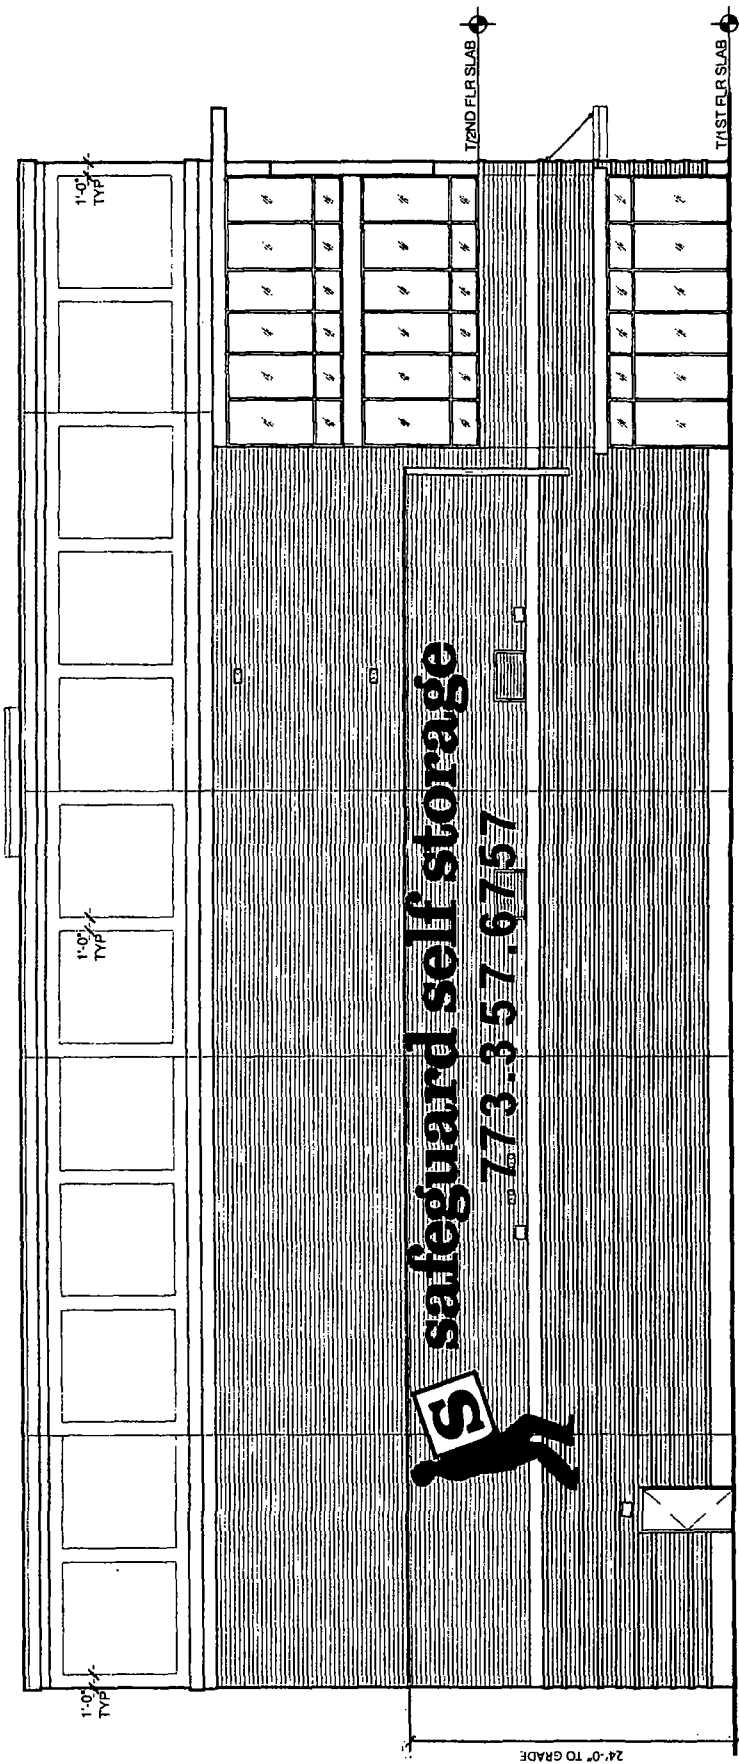


SOUTH ELEVATION
Scale: 1/8" = 1'-0"

	<small> ALL RIGHTS RESERVED. NO PART OF THIS PUBLICATION MAY BE REPRODUCED OR TRANSMITTED IN ANY FORM OR BY ANY MEANS, ELECTRONIC OR MECHANICAL, INCLUDING PHOTOCOPYING, RECORDING, OR BY ANY INFORMATION STORAGE AND RETRIEVAL SYSTEM. </small>		Safeguard Storage 4534 W. North Ave (Hermosa) Chicago, IL 60639	9/1/2016 <small>SCALE</small>	RESIGNER C. O'Brien <small>JOB #</small>	REVISION REVISED	DATE 9/2/16	DRAWING # SSS-HERMOSA9-1-16 <small>SHEET</small>	1

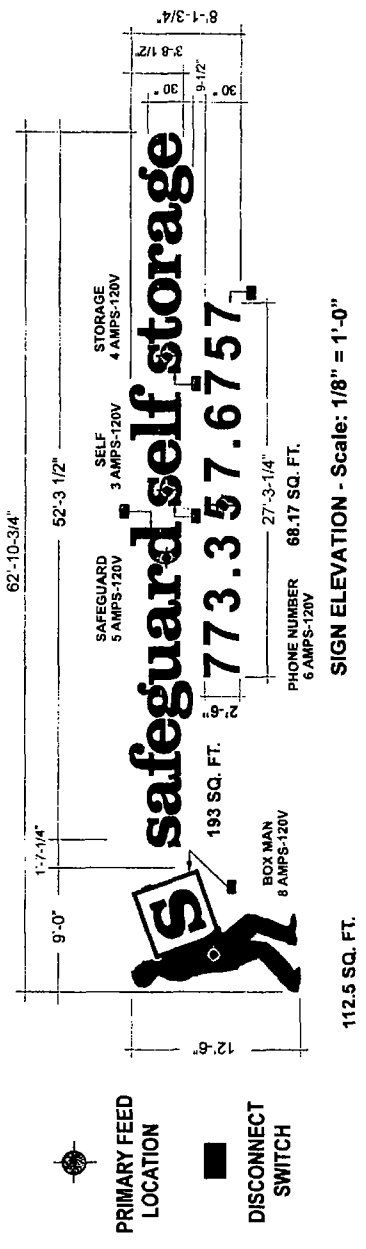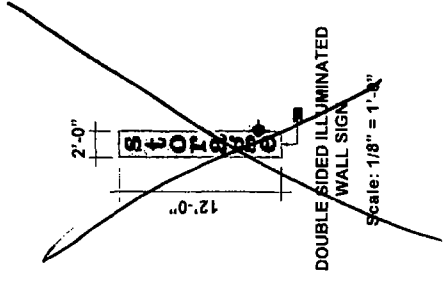

2-1/2" X 2-1/2" X 1/8" ALUMINUM TUBES WITH WELDED CONNECTIONS AND CLOSED ENDS, PAINTED TO MATCH BUILDING COLOR

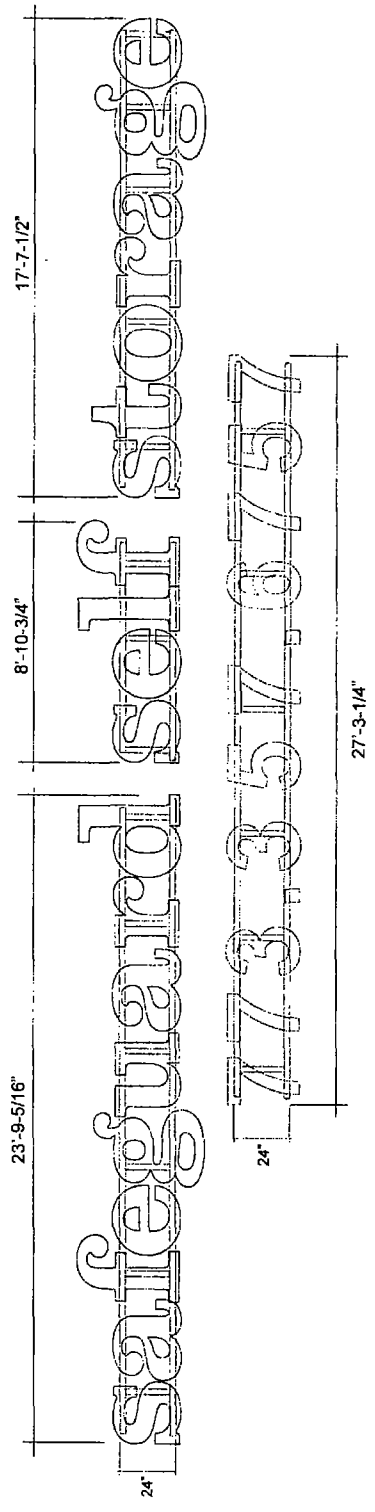

MOUNTING RAILS DETAIL - Scale: 1/4" = 1'-0"

SPECTRUM SIGNS
SPECTRUM SIGNS • 185 SWEET HOLLOW RD. OLD BEHPAGE, NY 11804 (631) 756-1010 • FAX (631) 756-1890 • E-MAIL: INFO@SPECTRUMSIGNSINC.COM • WEB SITE: WWW.SPECTRUMSIGNSINC.COM

<p>Safeguard self storage 4534 W. North Ave (Hermosa) Chicago, IL 60639</p>	<p>DESIGNER C O'Brien</p>	<p>REVISION REVISED</p>	<p>DATE 9-7-16</p>	<p>DRAWING # SGSSHERMOSA9-1-16</p>
	<p>SCALE 9/1/2016</p>	<p>JOB #</p>	<p>SHEET 2</p>	