



City of Chicago



SO2018-9255

Office of the City Clerk

Document Tracking Sheet

Meeting Date:	12/12/2018
Sponsor(s):	Misc. Transmittal
Type:	Ordinance
Title:	Zoning Reclassification Map No. 224-B at 11814-11858 S Morgan St and 1000-1028 W 119th St - App No. 19878
Committee(s) Assignment:	Committee on Zoning, Landmarks and Building Standards

Final for Publication

ORDINANCE

BE IT ORDAINED BY THE CITY COUNCIL OF THE CITY OF CHICAGO:

SECTION 1: That the Chicago Zoning Ordinance be amended by changing all of the Planned Manufacturing District #10 symbols and indications as shown on Map Number 224-B in the area bounded by:

West 119th Street; South Morgan Street; a line approximately 425 feet north of and parallel to West 119th Street; and a line approximately 283 feet west of and parallel to South Morgan Street

to those of Institutional Planned Development [___], which is hereby established in the area above described, subject to such use and bulk regulation as set forth in the Plan of Development herewith attached and made a part hereof and to no others.

SECTION 2: This Ordinance shall be in full force and effect from and after its passage and due publication.

ADDRESS: 11814-11858 South Morgan Street and 1000-1028 West 119th Street

INSTITUTIONAL PLANNED DEVELOPMENT NO. _____
PLANNED DEVELOPMENT STATEMENTS

1. The area delineated herein as Institutional Planned Development Number _____, (Planned Development) consists of approximately 120,338 square feet of property which is depicted on the attached Planned Development Boundary and Property Line Map (Property). The Property is owned by the City of Chicago and the Applicant is the Public Building Commission.
2. The requirements, obligations and conditions contained within this Planned Development shall be binding upon the Applicant, its successors and assigns and, if different than the Applicant, the legal title holders and any ground lessors. All rights granted hereunder to the Applicant shall inure to the benefit of the Applicant's successors and assigns and, if different than the Applicant, the legal title holder and any ground lessors. Furthermore, pursuant to the requirements of Section 17-8-0400 of the Chicago Zoning Ordinance, the Property, at the time of application for amendments, modifications or changes (administrative, legislative or otherwise) to this Planned Development are made, shall be under single ownership or designated control. Single designated control is defined in Section 17-8-0400.
3. All applicable official reviews, approvals or permits are required to be obtained by the Applicant or its successors, assignees or grantees. Any dedication or vacation of streets or alleys or grants of easements or any adjustment of the right-of-way shall require a separate submittal to the Department of Transportation on behalf of the Applicant or its successors, assigns or grantees.

Any requests for grants of privilege, or any items encroaching on the public way, shall be in compliance with the Planned Development.

Ingress or egress shall be pursuant to the Planned Development and may be subject to the review and approval of the Departments of Planning and Development and Transportation. Closure of all or any public street or alley during demolition or construction shall be subject to the review and approval of the Department of Transportation.

Pursuant to a negotiated and executed Perimeter Restoration Agreement ("Agreement") by and between the Department of Transportation's Division of Infrastructure Management and the Applicant, the Applicant shall provide improvements and restoration of all public way adjacent to the property, which may include, but not be limited to, the following as shall be reviewed and determined by the Department of Transportation's Division of Infrastructure Management:

- Full width of streets
- Full width of alleys
- Curb and gutter
- Pavement markings

Applicant: Public Building Commission

Address: 11814-11858 South Morgan Street and 1000-1028 West 119th Street

Date Introduced: December 12, 2018

Plan Commission: February 21, 2019

Final for Publication

- Sidewalks
- ADA crosswalk ramps
- Parkway & landscaping

The Perimeter Restoration Agreement must be executed prior to any Department of Transportation and Planned Development Part II review permitting. The Agreement shall reflect that all work must comply with current Rules and Regulations and must be designed and constructed in accordance with the Department of Transportation's Construction Standards for work in the Public Way and in compliance with the Municipal Code of Chicago Chapter 10-20. Design of said improvements should follow the Department of Transportation's Rules and Regulations for Construction in the Public Way as well as The Street and Site Plan Design Guidelines. Any variation in scope or design of public way improvements and restoration must be approved by the Department of Transportation.

4. This Plan of Development consists of 16 Statements: a Bulk Regulations Table; an Aerial Map; Existing Zoning Map/Land-Use Map; a Planned Development Boundary and Property Line Map; Site Plan; Landscape Plan; Floor Plans; and, Building Elevations (North, South, East and West) prepared by DLR Group submitted herein. In any instance where a provision of this Planned Development conflicts with the Chicago Building Code, the Building Code shall control. This Planned Development conforms to the intent and purpose of the Chicago Zoning Ordinance, and all requirements thereto, and satisfies the established criteria for approval as a Planned Development. In case of a conflict between the terms of this Planned Development Ordinance and the Chicago Zoning Ordinance, this Planned Development shall control.
5. The following uses are permitted in the area delineated herein as a Planned Development: public safety services including fire station, office, accessory parking, and all other related and accessory uses.
6. On-Premise signs and temporary signs, such as construction and marketing signs, shall be permitted within the Planned Development, subject to the review and approval of the Department of Planning and Development. Off-Premise signs are prohibited within the boundary of the Planned Development.
7. For purposes of height measurement, the definitions in the Chicago Zoning Ordinance shall apply. The height of any building shall also be subject to height limitations, if any, established by the Federal Aviation Administration.
8. The maximum permitted floor area ratio (FAR) for the Property shall be in accordance with the attached Bulk Regulations and Data Table. For the purpose of FAR calculations and measurements, the definitions in the Zoning Ordinance shall apply. The permitted FAR identified in the Bulk Regulations and Data Table has been determined using a net site area of 120,338 square feet and a base FAR of 0.3

Applicant: Public Building Commission

Address: 11814-11858 South Morgan Street and 1000-1028 West 119th Street

Date Introduced: December 12, 2018

Plan Commission: February 21, 2019

9. Upon review and determination, Part II Review, pursuant to Section 17-13-0610, a Part II Review Fee shall be assessed by the Department of Planning and Development. The fee, as determined by staff at the time, is final and binding on the Applicant and must be paid to the Department of Revenue prior to the issuance of any Part II approval.
10. The Site and Landscape Plans shall be in substantial conformance with the Landscape Ordinance and any other corresponding regulations and guidelines, including Section 17-13-0800. Final landscape plan review and approval will be by the Department of Planning and Development. Any interim reviews associated with site plan review or Part II reviews, are conditional until final Part II approval.
11. The Applicant shall comply with Rules and Regulations for the Maintenance of Stockpiles promulgated by the Commissioners of the Departments of Streets and Sanitation, Fleet and Facility Management and Buildings, under Section 13-32-125, or any other provision of the Municipal Code of Chicago.
12. The terms and conditions of development under this Planned Development ordinance may be modified administratively, pursuant to Section 17-13-0611-A, by the Zoning Administrator upon the application for such a modification by the Applicant, its successors and assigns and, if different than the Applicant, the legal title holders and any ground lessors.
13. The Applicant acknowledges that it is in the public interest to design, construct and maintain the project in a manner which promotes, enables and maximizes universal access throughout the Property. Plans for all buildings and improvements on the Property shall be reviewed and approved by the Mayor's Office for People with Disabilities to ensure compliance with all applicable laws and regulations related to access for persons with disabilities and to promote the highest standard of accessibility.
14. The Applicant acknowledges that it is in the public interest to design, construct, renovate and maintain all buildings in a manner that provides healthier indoor environments, reduces operating costs and conserves energy and natural resources. The Applicant shall obtain the number of points necessary to meet the requirements of the Chicago Sustainable Development Policy, in effect at the time the Part II review process is initiated for each improvement that is subject to the aforementioned Policy and must provide documentation verifying compliance.
15. The Applicant acknowledges that it is the policy of the City to maximize opportunities for Minority and Women-owned Business Enterprises ("M/WBEs") and city residents to compete for contracts and jobs on construction projects approved through the planned development process. To assist the city in promoting and tracking such M/WBE and city resident participation, an applicant for planned development approval shall provide information at three points in the city approval process. First, the applicant must submit to DPD, as part of its application for planned development approval, an M/WBE Participation Proposal. The M/WBE Participation Proposal must identify the applicant's goals for participation of certified M/WBE firms in the design, engineering and construction of the

Applicant: Public Building Commission

Address: 11814-11858 South Morgan Street and 1000-1028 West 119th Street

Date Introduced: December 12, 2018

Plan Commission: February 21, 2019

project, and of city residents in the construction work. The city encourages goals of 26% MBE and 6% WBE participation (measured against the total construction budget for the project or any phase thereof), and (ii) 50% city resident hiring (measured against the total construction work hours for the project or any phase thereof). The M/WBE Participation Proposal must include a description of the Applicant's proposed outreach plan designed to inform M/WBEs and city residents of job and contracting opportunities. Second, at the time of the Applicant's submission for Part II permit review for the project or any phase thereof, the Applicant must submit to DPD (a) updates (if any) to the Applicant's preliminary outreach plan, (b) a description of the Applicant's outreach efforts and evidence of such outreach, including, without limitation, copies of certified letters to M/WBE contractor associations and the ward office of the alderman in which the project is located and receipts thereof; (c) responses to the Applicant's outreach efforts, and (d) updates (if any) to the applicant's M/WBE and city resident participation goals. Third, prior to issuance of a Certificate of Occupancy for the project or any phase thereof, the Applicant must provide DPD with the actual level of M/WBE and city resident participation in the project or any phase thereof, and evidence of such participation. In addition to the forgoing, DPD may request such additional information as the department determines may be necessary or useful in evaluating the extent to which M/WBEs and city residents are informed of and utilized in planned development projects. All such information will be provided in a form acceptable to the Zoning Administrator. DPD will report the data it collects regarding projected and actual employment of M/WBEs and city residents in planned development projects twice yearly to the Chicago Plan Commission and annually to the Chicago City Council and the Mayor.

16. **This Planned Development shall be governed by Section 17-13-0612. Should this Planned Development ordinance lapse, the Zoning Administrator shall initiate a Zoning Map Amendment to rezone the property to Planned Manufacturing District #10.**

Applicant: Public Building Commission
Address: 11814–11858 South Morgan Street and 1000-1028 West 119th Street
Date Introduced: December 12, 2018
Plan Commission: February 21, 2019

INSTITUTIONAL PLANNED DEVELOPMENT NUMBER _____
BULK REGULATION AND DATA TABLE


Gross Site Area:	145,100 square feet
Net Site Area:	120,338 square feet
Public Area Right-of-Way	24,762 square feet
Maximum Floor Area Ratio:	0.3
Minimum Number of Off-Street Loading Spaces:	0
Minimum Number of Off-Street Parking Spaces:	51
Minimum Number of Bicycle Parking Spaces:	10
Maximum Building Height	38'
Minimum Required Setback	In accordance with the Site Plan

APPLICANT: The Public Building Commission of Chicago
ADDRESS: 11814-11858 South Morgan Street and 1000-1028 West 119th Street
INTRODUCITON DATE: December 12, 2018
PLAN COMMISSION DATE: February 21, 2019

Final for Publication

SITE PLAN

W 118TH ST

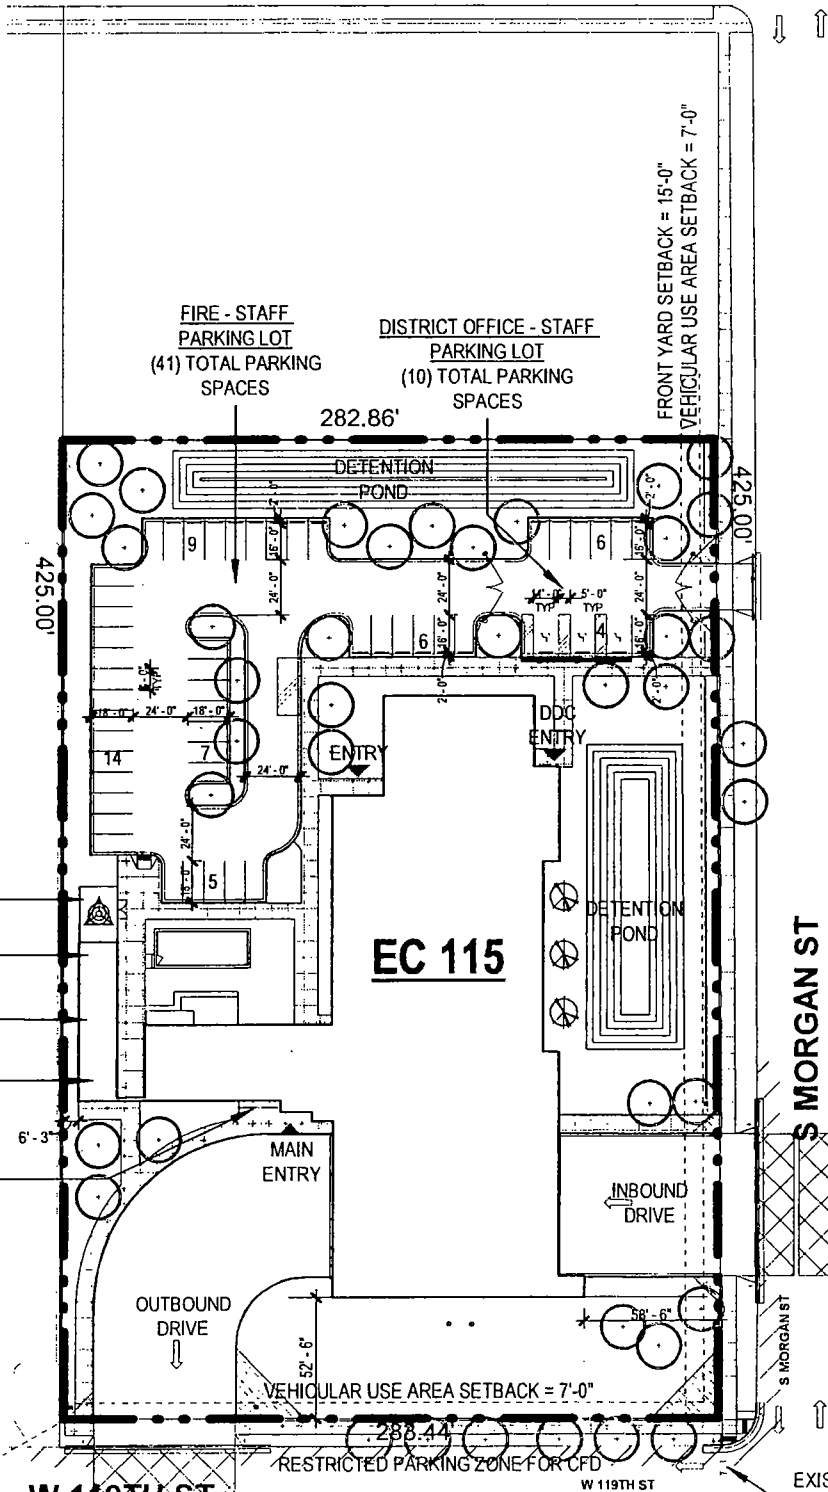

- 150' MONOPOLE
- TOWER COMM. ROOM
- GENERATOR
- TRASH/ RECYCLE
- BIKE PARKING (10) SPACES

EC 115

S MORGAN ST

W 119TH ST


RESTRICTED PARKING ZONE FOR CFD

SITE PLAN

SCALE: 1" = 80'-0"




APPLICANT: THE PUBLIC BUILDING COMMISSION OF CHICAGO
 DATE INTRODUCED: DECEMBER 12, 2018
 CHICAGO PLAN COMMISSION: FEBRUARY 21, 2019
 ADDRESS: 11814 - 11858 S MORGAN STREET; AND 1000 - 1028 W 119TH STREET

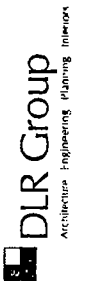

NOTE: SEE SHEET 2 FOR PROPOSED PLANT LIST AND VEHICULAR USE AREA CALCULATIONS.


Final for Publication

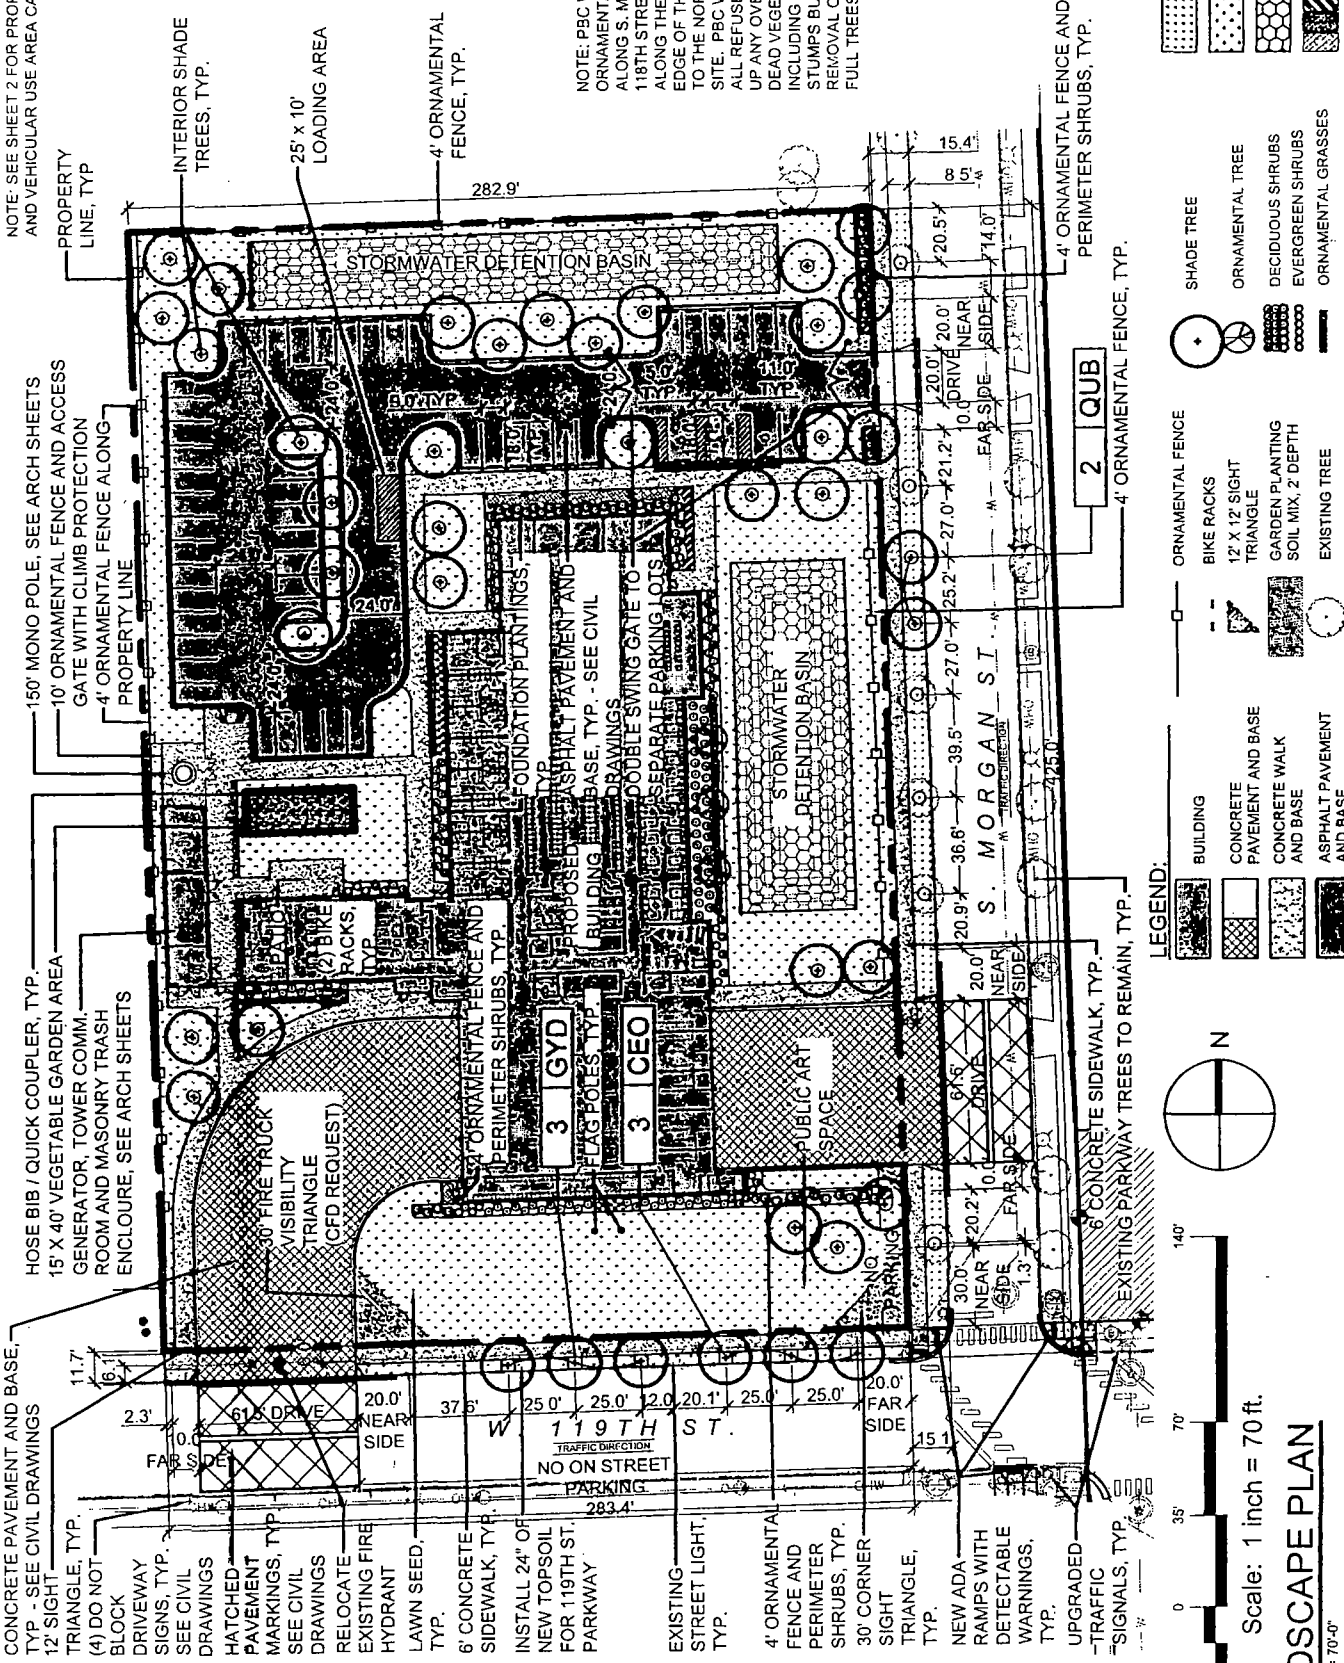

NOTE: PBC WILL ADD A 4' ORNAMENTAL FENCE ALONG S. MORGAN, 118TH STREET AND ALONG THE WESTERN EDGE OF THE PARCEL TO THE NORTH OF THE SITE. PBC WILL REMOVE ALL REFUSE AND CLEAN UP ANY OVERGROWN OR DEAD VEGETATION INCLUDING TREE STUMPS BUT NOT THE REMOVAL OF HEALTHY FULL TREES.

LEGEND:

- BUILDING
- CONCRETE PAVEMENT AND BASE
- CONCRETE WALK AND BASE
- ASPHALT PAVEMENT AND BASE
- ORNAMENTAL FENCE
- BIKE RACKS
- 12' X 12' SIGHT TRIANGLE
- GARDEN PLANTING SOIL MIX, 2' DEPTH
- EXISTING TREE
- SHADE TREE
- ORNAMENTAL TREE
- DECIDUOUS SHRUBS
- EVERGREEN SHRUBS
- ORNAMENTAL GRASSES
- LAWN SOD
- LAWN SEED
- NATIVE SEED AND PLUGS
- PERENNIAL AREAS

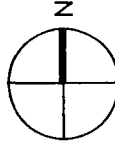

Scale: 1 inch = 70 ft.

1 LANDSCAPE PLAN

SCALE: 1" = 70'-0"

APPLICANT: THE PUBLIC BUILDING COMMISSION OF CHICAGO
 DATE INTRODUCED: DECEMBER 12, 2018
 CHICAGO PLAN COMMISSION: FEBRUARY 21, 2019
 ADDRESS: 11814 - 11858 S MORGAN STREET; AND 1000 - 1028 W 119TH STREET



TERRA
ENGINEERING LTD.

DLR Group
 Architecture, Engineering, Planning Interiors

Vehicular Use Area Calculations

Proposed North Vehicular Use Area (Parking Lot):

over 30,000 SF

10.00% Internal landscape required
Internal landscape provided

33,920 SF

3392 SF
4687 SF

Trees required as part of internal landscape area
(at 1 tree per 125 SF of req. internal landscape area)

27 Trees required

27 Trees provided

Plant Schedule

Engine Company 115
Date: January 22, 2019

Landscape Installation Schedule. The estimated time of planting shall be Spring 2020.


Qty.	Key	Botanical name	Common name	Size	Notes
SHADE TREES					
9	CEO	<i>Celtis occidentalis</i> 'ChicagoLand'	ChicagoLand Common Hackberry	2.5'	B&B Central Leader
9	GIB	<i>Ginkgo biloba</i> 'Princeton Sentry'	Princeton Sentry Ginkgo	7.5'	B&B Central Leader
8	GYO	<i>Gymnocladia dioica</i>	Kentucky Coffee Tree	2.5'	B&B Central Leader
8	OLB	<i>Quercus bicolor</i>	Swamp White Oak	2.5'	B&B Central Leader
7	ULP	<i>Ulmus 'Parrot'</i>	Parrot Elm	2.5'	B&B Central Leader
ORNAMENTAL TREES					
3	AMG	<i>Amelanchier grandiflora</i> 'Autum Brilliance'	Autumn Brilliance Apple Serviceberry	8'	B&B Multi-stem
DECIDUOUS SHRUBS					
37	CLA	<i>Clethra alnifolia</i> 'Hummingbird'	Hummingbird Clethra	24"	B&B 4' o c
21	HYA	<i>Hydrangea arborescens</i> 'Annabelle'	Annabelle Hydrangea	18"	#5 Cont. 4' o c
34	RIA	<i>Ribes alpinum</i> 'Green Mound'	Green Mound Alpine Currant	24"	B&B 5' o c
37	SPN	<i>Spirea japonica</i> 'Snowmound'	Froebel Spirea	24"	B&B 4' o c
24	VID	<i>Viburnum dentatum</i> 'Syracuse'	Chicago Arrowwood Viburnum	36"	B&B 5' o c
EVERGREEN SHRUBS					
22	JUC	<i>Juniperus chinensis</i> 'Pflizerana Kallays Compacta'	Kallays Compact Pflizer Chinese Juniper	24"	B&B 5' o c
21	TAD	<i>Taxus media</i> 'Densiformis'	Densatum Yew	24"	B&B 5' o c
PERENNIALS					
70	ECM	<i>Echinacea purpurea</i> 'Miegnum'	Magnus Purple Coneflower	#1	Cont. 18" o c
83	GER	<i>Geranium 'Rosanne'</i>	Rozanne Geranium	#1	Cont. 18" o c
55	HES	<i>Hemerocallis 'Happy Returns'</i>	Yellow Daylily	#1	Cont. 18" o c
12	NEF	<i>Nepeta racemosa</i> 'Walkers Low'	Fragrant Catmint	#1	Cont. 12" o c
123	RFQ	<i>Rudbeckia hirta</i> 'Goldsturm'	Black Eyed Susan	#1	Cont. 18" o c
ORNAMENTAL GRASSES					
42	PAV	<i>Panicum virgatum</i> 'Northwind'	Northwind Switch Grass	#1	Cont. 3' o c
PRAIRIE PLUGS					
137		<i>Asclepias incarnata</i>	Rose Milkweed	3"	Plug
137		<i>Asclepias syriaca</i>	Common Milkweed	3"	Plug
137		<i>Asclepias tuberosa</i>	Butterfly Milkweed	3"	Plug
137		<i>Bidens cernua</i>	Nodding Swamp Mailgold	3"	Plug
137		<i>Carex stipata</i>	Common Fox Sedge	3"	Plug
137		<i>Elymus virginicus</i>	Virginia Wild Rye	3"	Plug
137		<i>Eurochium maculatum</i>	Spotted Joe Pye Weed	3"	Plug
137		<i>Eupatorium perfoliatum</i>	Common Boneset	3"	Plug
137		<i>Glycena striata</i>	Fowl Manna Grass	3"	Plug
137		<i>Helenium autumnale</i>	Sneezeweed	3"	Plug
137		<i>Helopsis helianthoides</i>	Early Sunflower	3"	Plug
137		<i>Juncus effusus</i>	Common Rush	3"	Plug
137		<i>Juncus odorati</i>	Dudley's Rush	3"	Plug
137		<i>Liatris pycnostachya</i>	Prairie blazing Star	3"	Plug
137		<i>Lobelia cardinalis</i>	Cardinal Flower	3"	Plug
137		<i>Panicum virgatum</i>	Switch Grass	3"	Plug
137		<i>Scirpus atrovirens</i>	Dark Green Bulrush	3"	Plug
137		<i>Verbena hastata</i>	Blue Verain	3"	Plug
137		<i>Vernonia fasciculata</i>	Ironweed	3"	Plug
137		<i>Zizia aurea</i>	Golden Alexanders	3"	Plug




APPLICANT: THE PUBLIC BUILDING COMMISSION OF CHICAGO
DATE INTRODUCED: DECEMBER 12, 2018
CHICAGO PLAN COMMISSION: FEBRUARY 21, 2019
ADDRESS: 11814 - 11858 S MORGAN STREET; AND 1000 - 1028 W 119TH STREET



FLOOR PLAN
SCALE: 1" = 40'-0"
NORTH

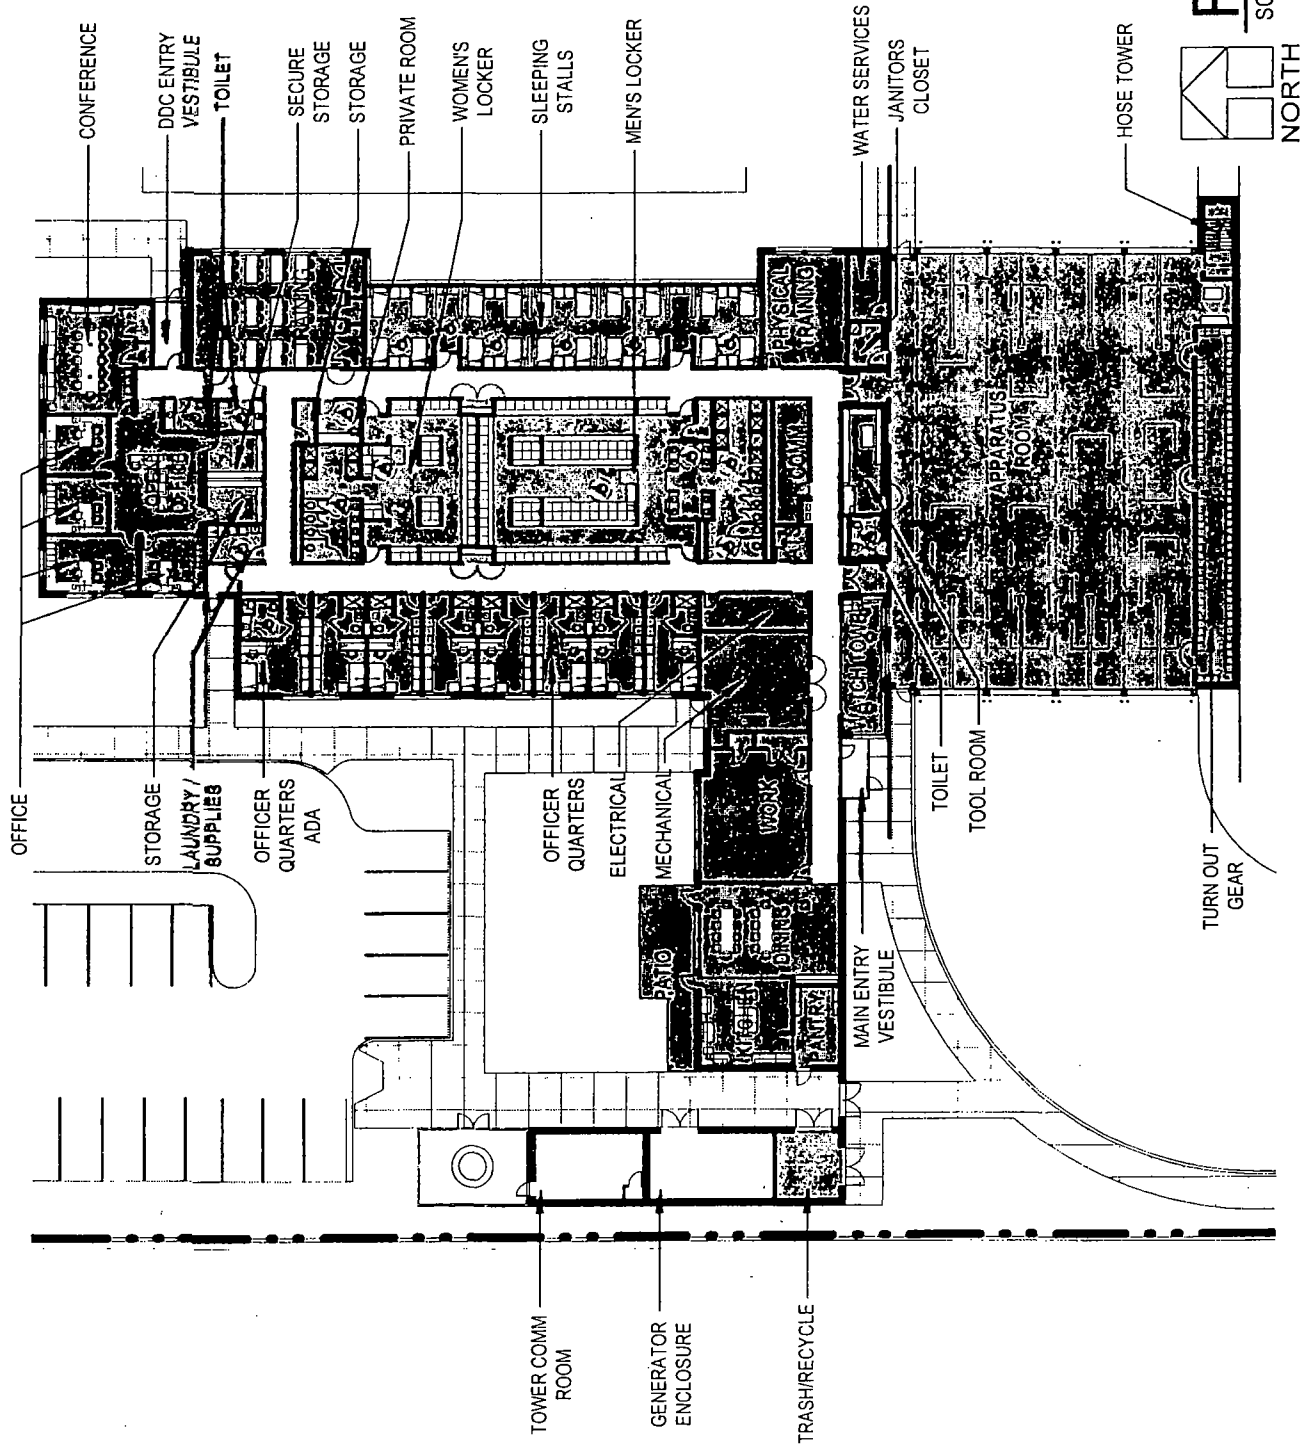


APPLICANT: THE PUBLIC BUILDING COMMISSION OF CHICAGO
DATE INTRODUCED: DECEMBER 12, 2018
CHICAGO PLAN COMMISSION: FEBRUARY 21, 2019
ADDRESS: 11814 - 11858 S MORGAN STREET; AND 1000 - 1028 W 119TH STREET

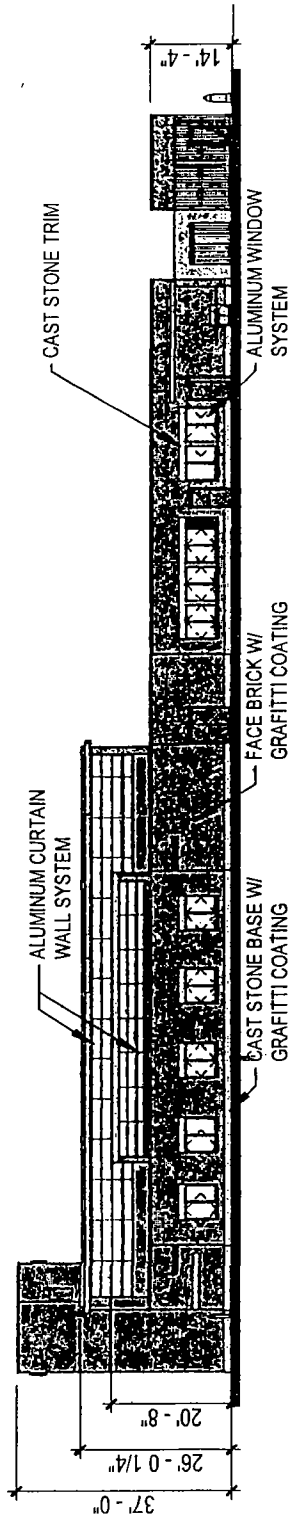

NORTH ELEVATION

SCALE: 1/32" = 1'-0"

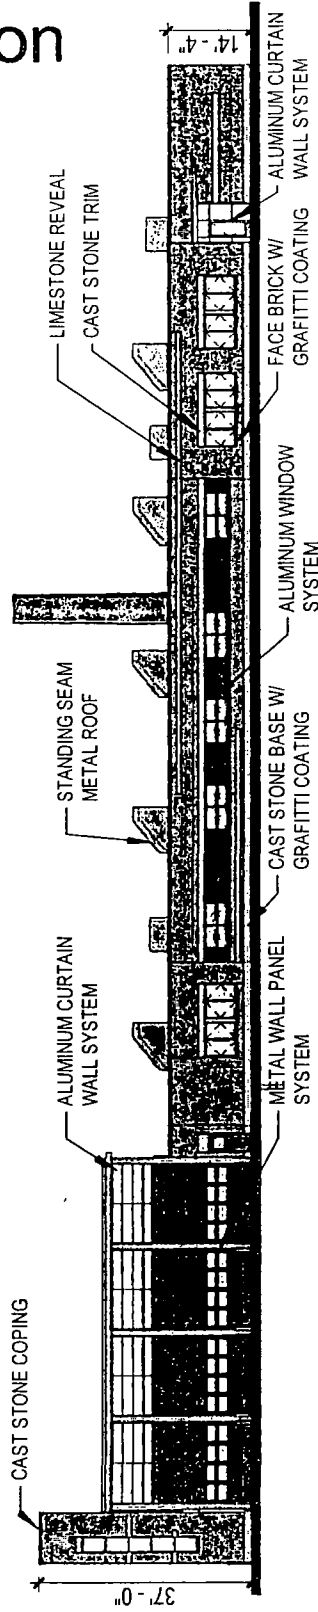


EAST ELEVATION

SCALE: 1/32" = 1'-0"


APPLICANT: THE PUBLIC BUILDING COMMISSION OF CHICAGO
 DATE INTRODUCED: DECEMBER 12, 2018
 CHICAGO PLAN COMMISSION: FEBRUARY 21, 2019
 ADDRESS: 11814 - 11858 S MORGAN STREET; AND 1000 - 1028 W 119TH STREET

BUILDING ELEVATIONS

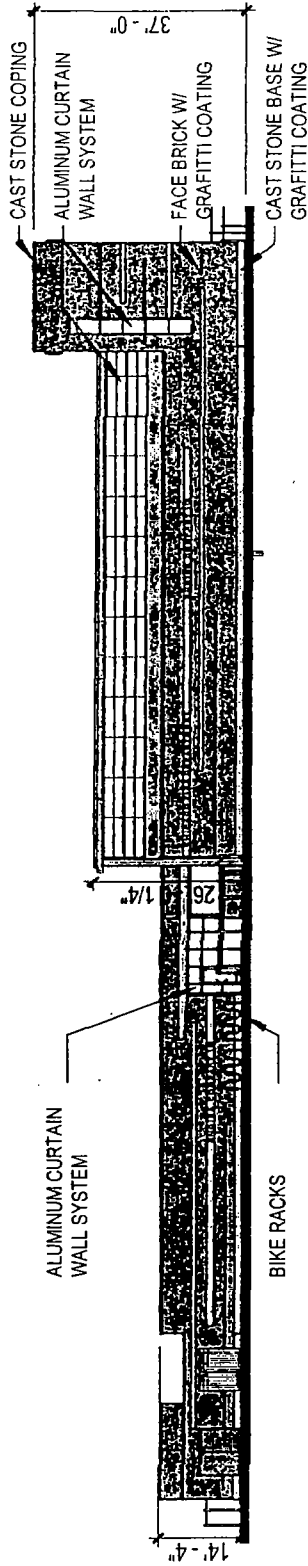

SOUTH ELEVATION


SCALE: 1/32" = 1'-0"

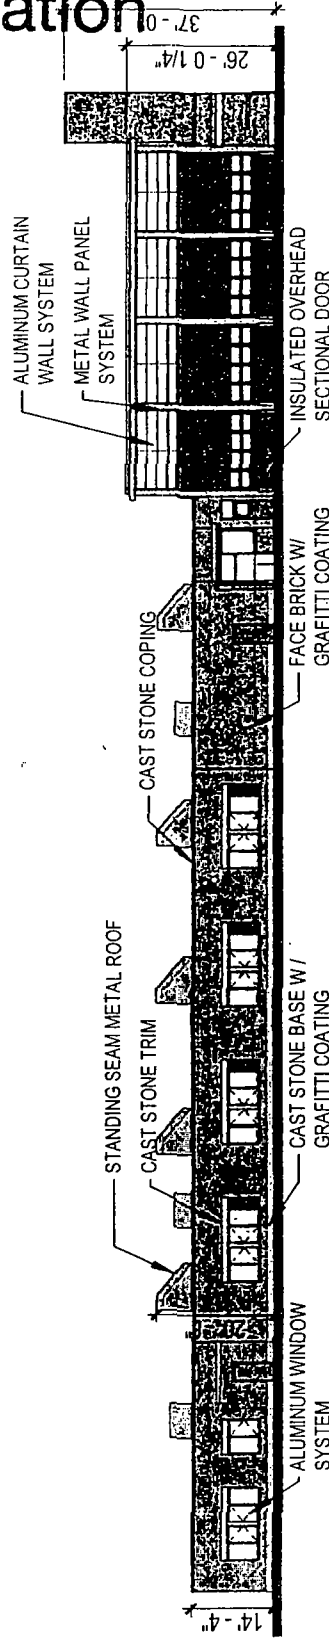

WEST ELEVATION

SCALE: 1/32" = 1'-0"

Final for Publication

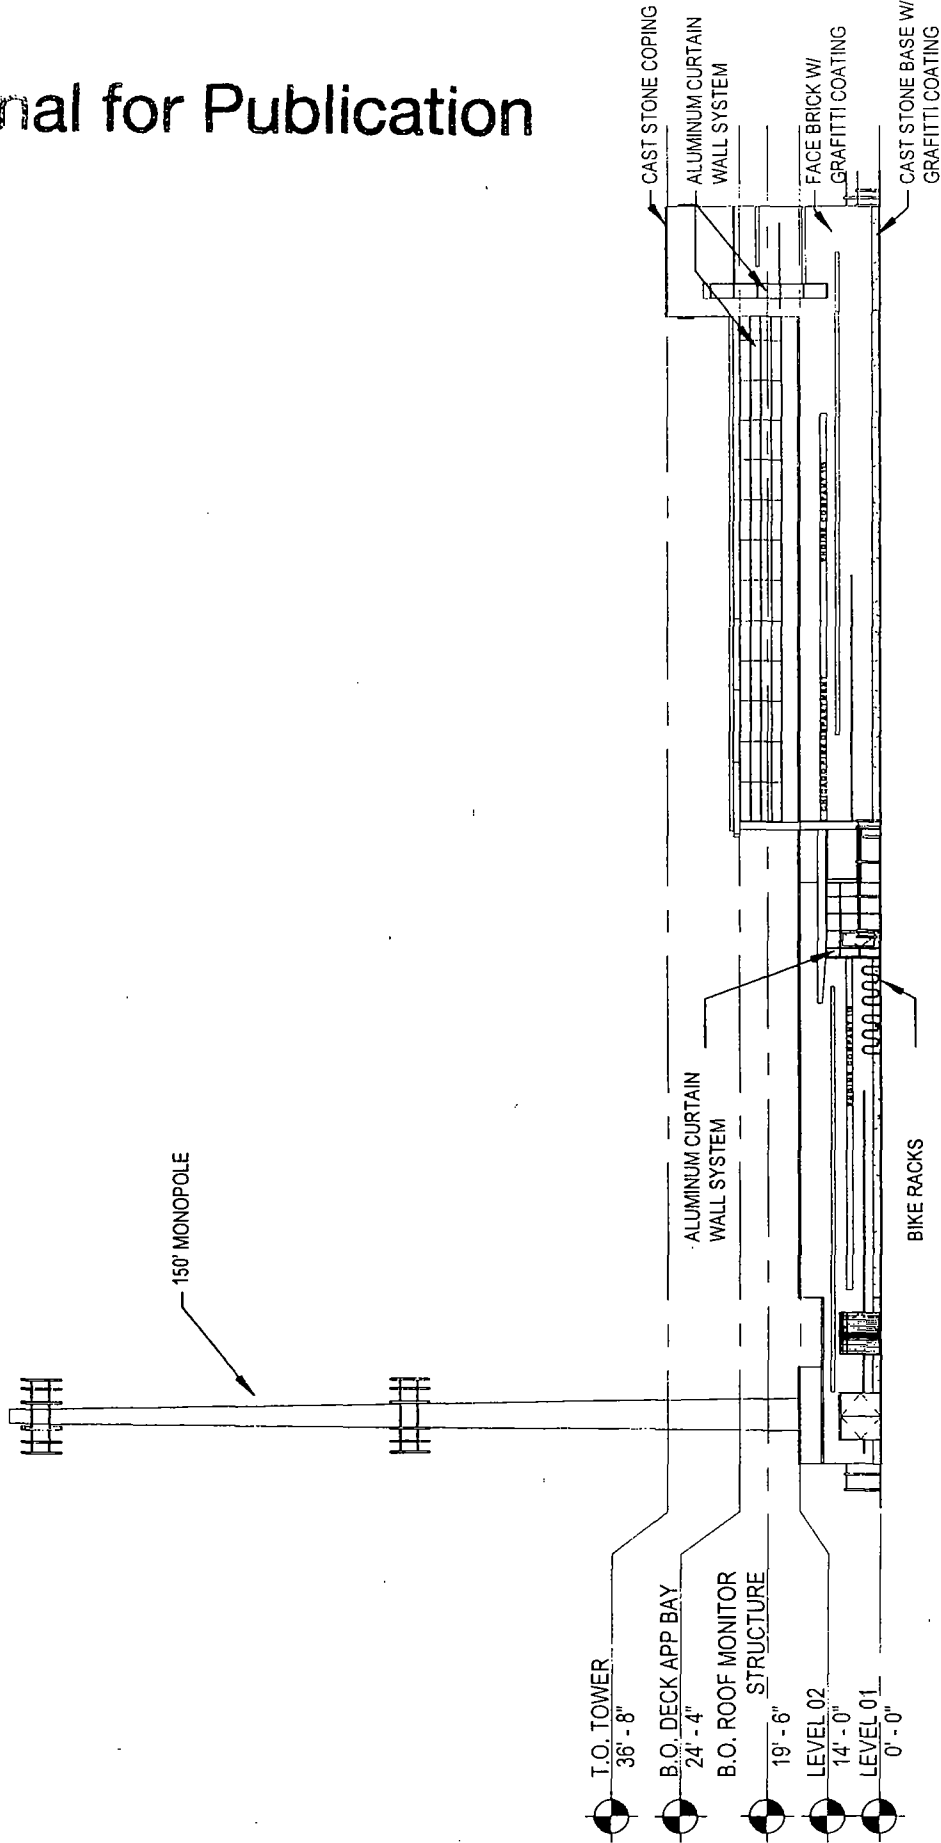


SOUTH ELEVATION

SCALE: 1/32" = 1'-0"

APPLICANT: THE PUBLIC BUILDING COMMISSION OF CHICAGO
DATE INTRODUCED: DECEMBER 12, 2018
CHICAGO PLAN COMMISSION: FEBRUARY 21, 2019
ADDRESS: 11814 - 11858 S MORGAN STREET, AND 1000 - 1028 W 119TH STREET

MONOPOLE ELEVATION


Final for Publication

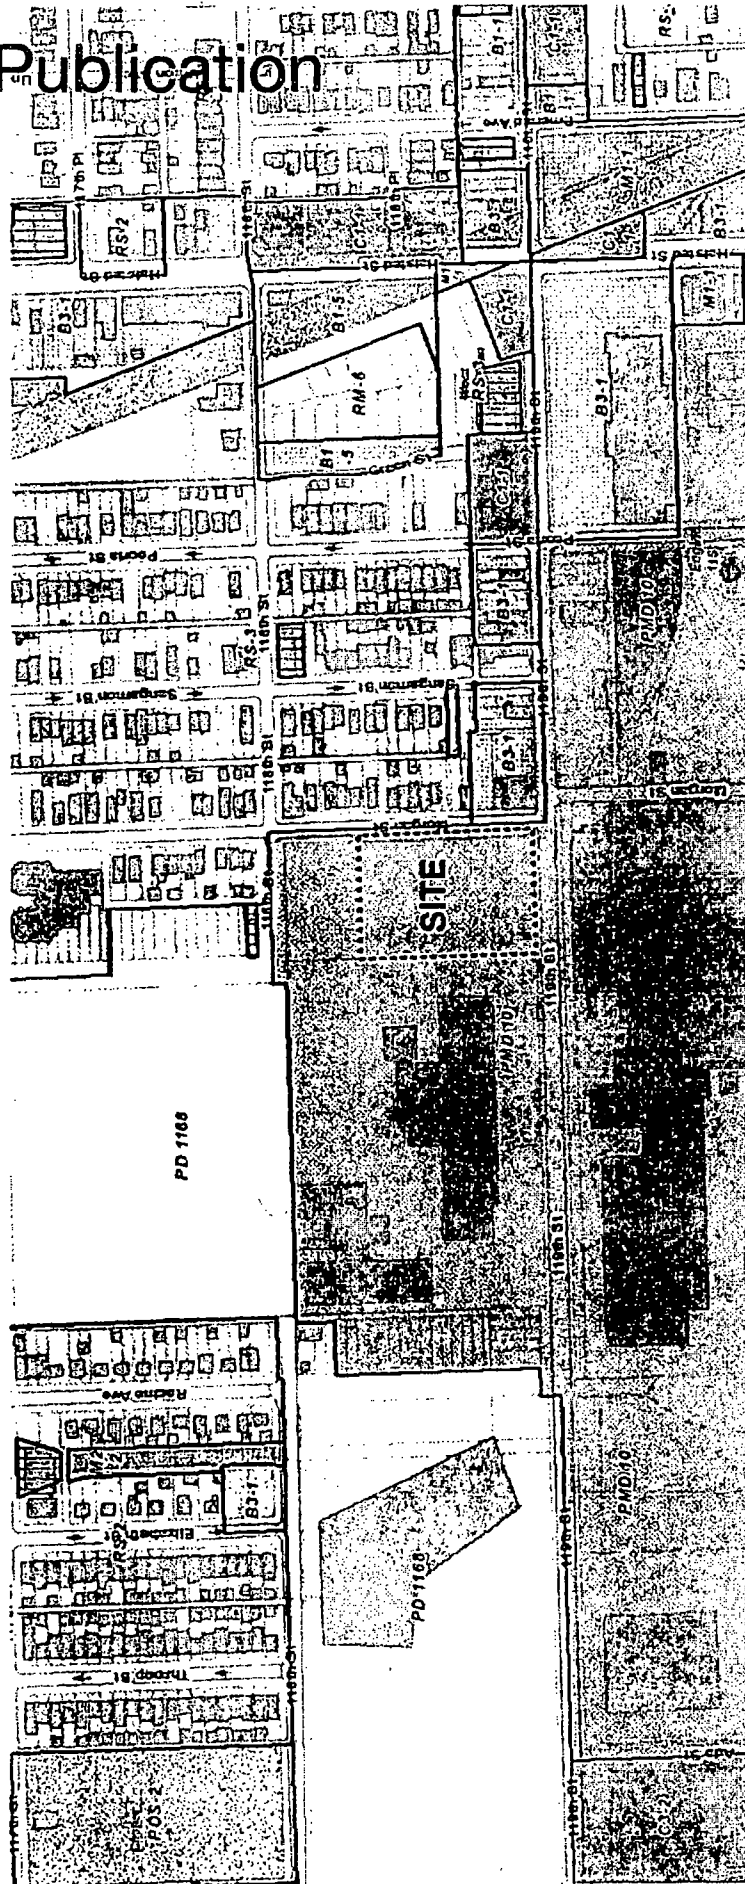

APPLICANT: THE PUBLIC BUILDING COMMISSION OF CHICAGO
DATE INTRODUCED: DECEMBER 12, 2018
CHICAGO PLAN COMMISSION: FEBRUARY 21, 2019
ADDRESS: 11814 - 11858 S MORGAN STREET; AND 1000 - 1028 W 119TH STREET


EXISTING ZONING /
LAND USE

Final for Publication

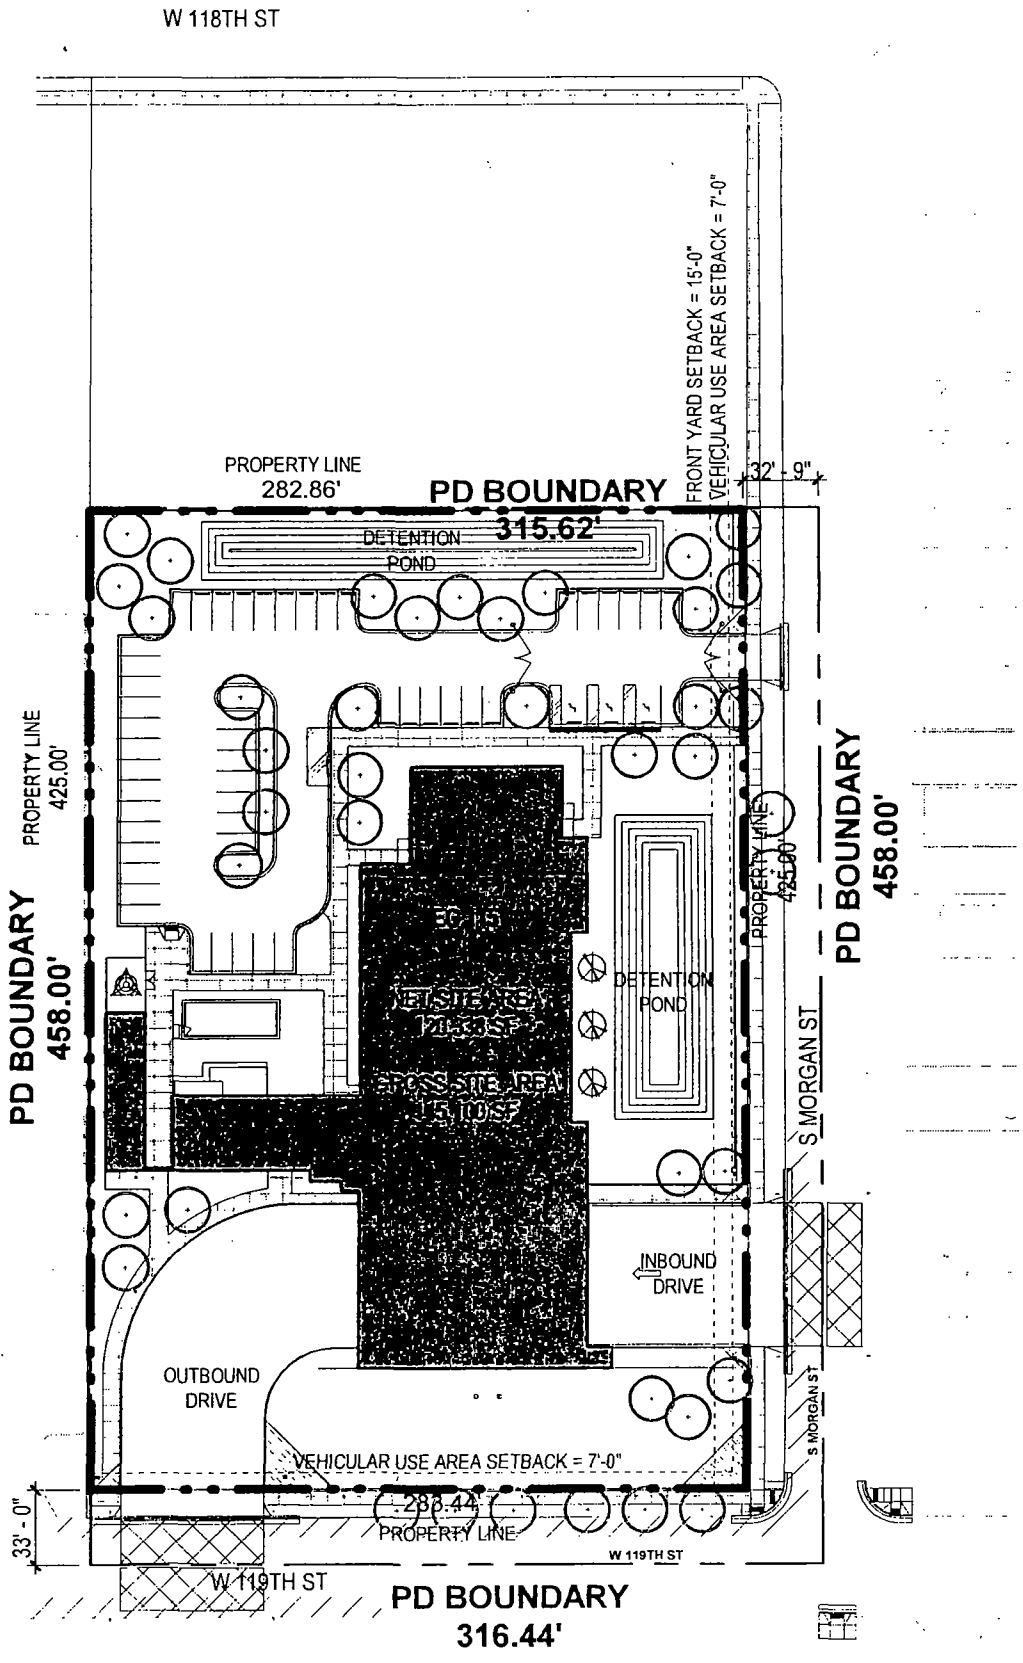

PLANNED DEVELOPMENT BOUNDARY AND PROPERTY LINE MAP

APPLICANT: THE PUBLIC BUILDING COMMISSION OF CHICAGO
 DATE INTRODUCED: DECEMBER 12, 2018
 CHICAGO PLAN COMMISSION: FEBRUARY 21, 2019
 ADDRESS: 11814 - 11858 S MORGAN STREET, AND 1000 - 1028 W 119TH STREET

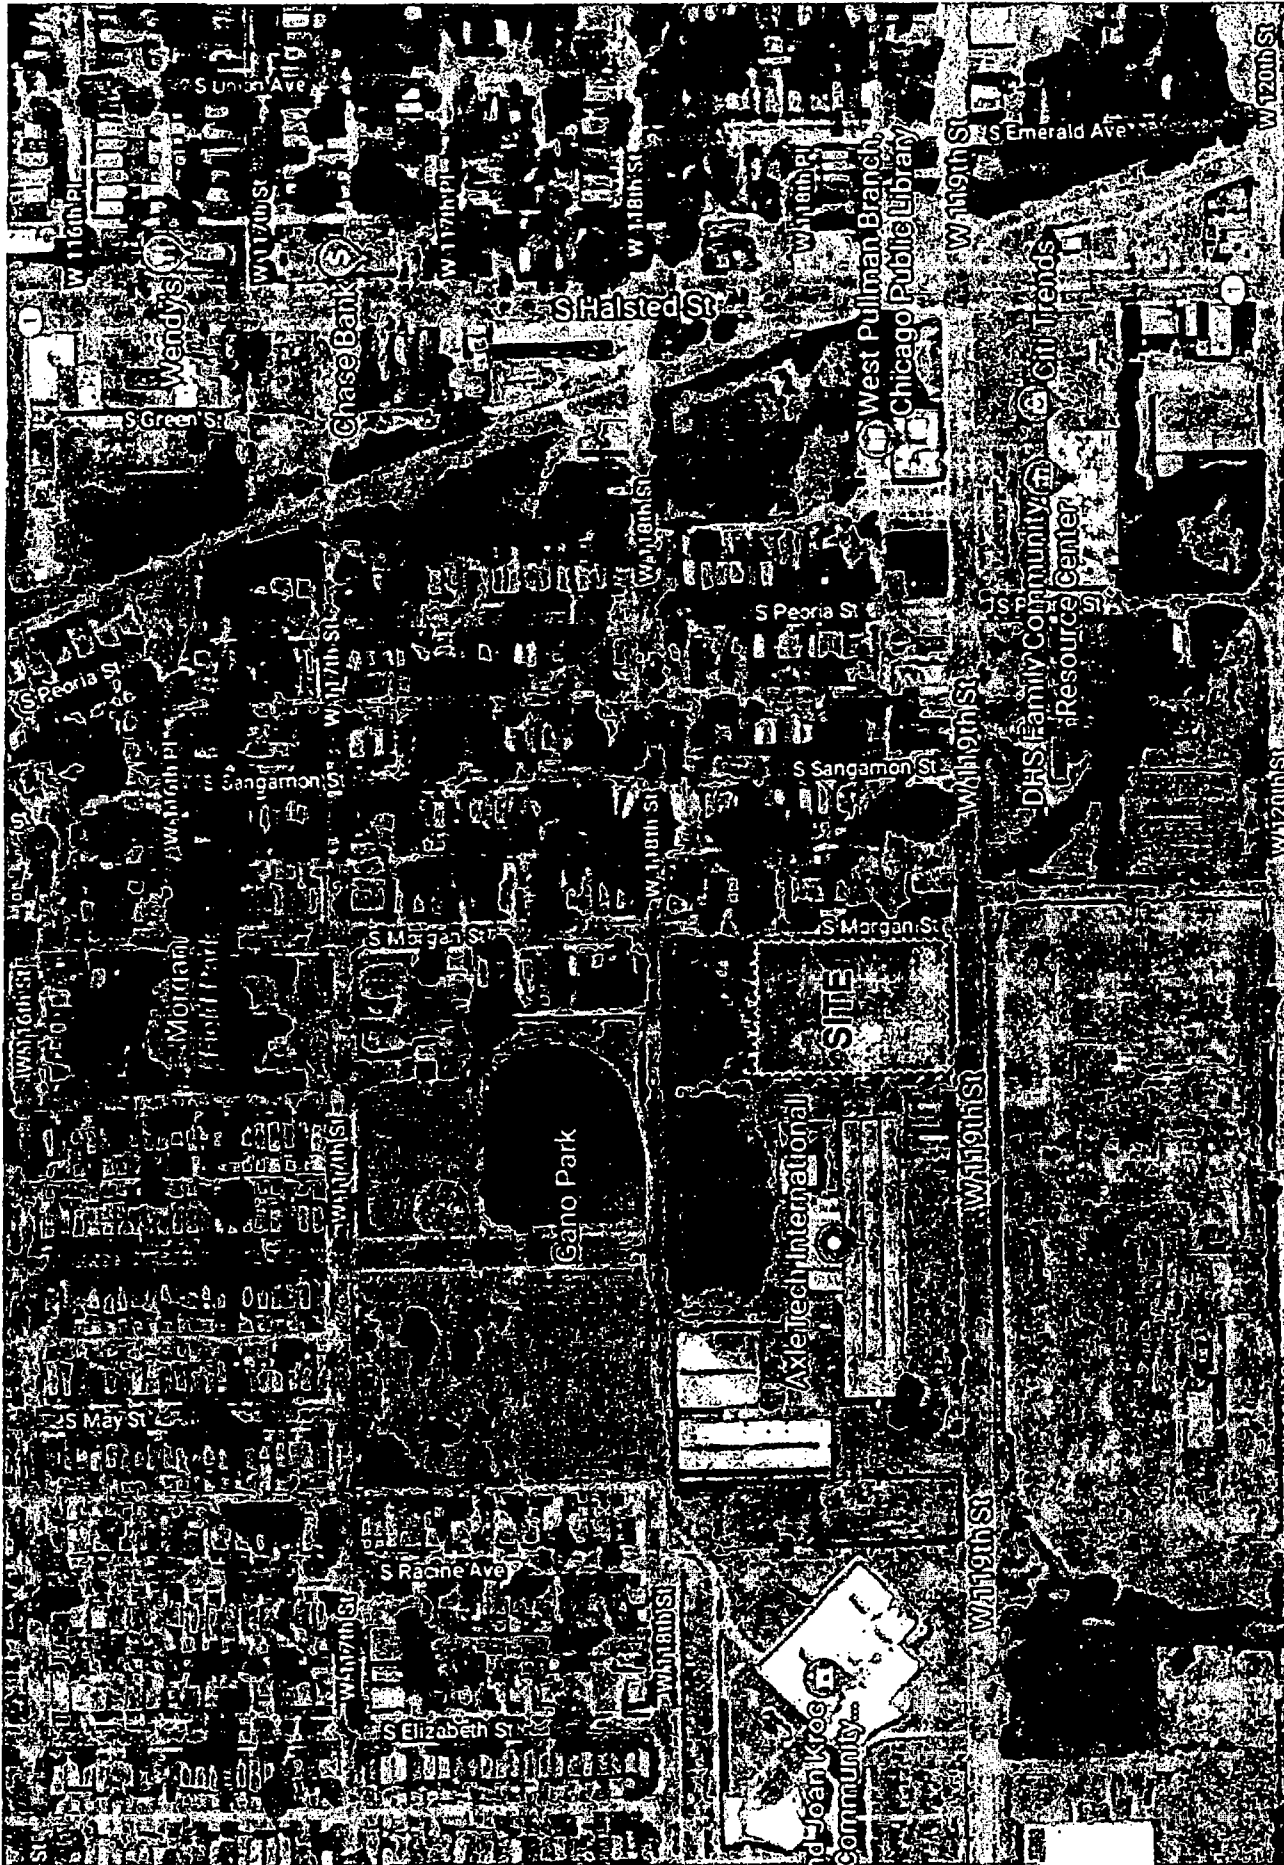

AERIAL MAP


APPLICANT: THE PUBLIC BUILDING COMMISSION OF CHICAGO
DATE INTRODUCED: DECEMBER 12, 2018
CHICAGO PLAN COMMISSION: FEBRUARY 21, 2019
ADDRESS: 11814 - 11858 S MORGAN STREET, AND 1000 - 1028 W 119TH STREET



DEPARTMENT OF PLANNING AND DEVELOPMENT
CITY OF CHICAGO

MEMORANDUM

To: Alderman James Cappleman
Vice Chairman, City Council Committee on Zoning

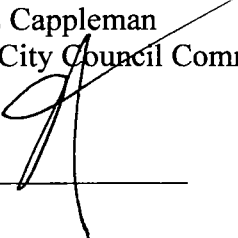From: 
David Reifman
Commissioner
Department of Planning and Development

Date: February 21, 2019

Re: Proposed Institutional Planned Development

On February 21, 2019, the Chicago Plan Commission recommended approval of a proposed Institutional Planned Development submitted by the Public Building Commission of Chicago. The site is currently zoned PMD 10 (Planned Manufacturing District No. 10) and the applicant is proposing to rezone the site to a Planned Development prior constructing a new single-story fire station and district office space for Engine Companies 115 and 75, Truck 24, and ambulances 5, 29 and 76. The project will include 51 accessory vehicular parking spaces. I would very much appreciate your assistance in having this introduced at the next possible City Council Committee on Zoning.

Also enclosed is a copy of the staff report to the Plan Commission which includes the Department of Planning and Development, Bureau of Zoning recommendation and a copy of the resolution. If you have any questions in this regard, please do not hesitate to contact me at 744-0756.

Cc: PD Master File (Original PD, copy of memo)

TO: Clerk

19878