



City of Chicago



O2021-987

Office of the City Clerk

Document Tracking Sheet

Meeting Date:	3/24/2021
Sponsor(s):	Smith (43)
Type:	Ordinance
Title:	Grant(s) of privilege in public way for DePaul University - cornice
Committee(s) Assignment:	Committee on Transportation and Public Way

ORDINANCE
DEPAUL UNIVERSITY
Acct. No. 210335 - 2
Permit No. 1147925

Be It Ordained by the City Council of the City of Chicago:

SECTION 1. Permission and authority are hereby given and granted to DEPAUL UNIVERSITY, upon the terms and subject to the conditions of this ordinance to maintain and use, as now constructed, one (1) Cornice(s) projecting over the public right-of-way adjacent to its premises known as 2315 N. Kenmore Ave..

Said Cornice(s) at W. Belden Ave measure(s):

One (1) at eleven point seven five (11.75) feet in length, and one point one six (1.16) foot in width for a total of thirteen point six three (13.63) square feet. Existing ornamental cornice is approximately sixty-two (62) feet above grade level.

The location of said privilege shall be as shown on prints kept on file with the Department of Business Affairs and Consumer Protection and the Office of the City Clerk.

Said privilege shall be constructed in accordance with plans and specifications approved by the Department of Transportation (Division of Project Development).

This grant of privilege in the public way shall be subject to the provisions of Section 10-28-015 and all other required provisions of the Municipal Code of Chicago.

The grantee shall pay to the City of Chicago as compensation for the privilege #1147925 herein granted the sum of four hundred (\$400.00) per annum in advance.

A 25% penalty will be added for payments received after due date.


The permit holder agrees to hold the City of Chicago harmless for any damage, relocation or replacement costs associated with damage, relocation or removal of private property caused by the City performing work in the public way.

Authority herein given and granted for a period of five (5) years from and after 06/09/2020.

Alderman




Michele Smith 43rd Ward

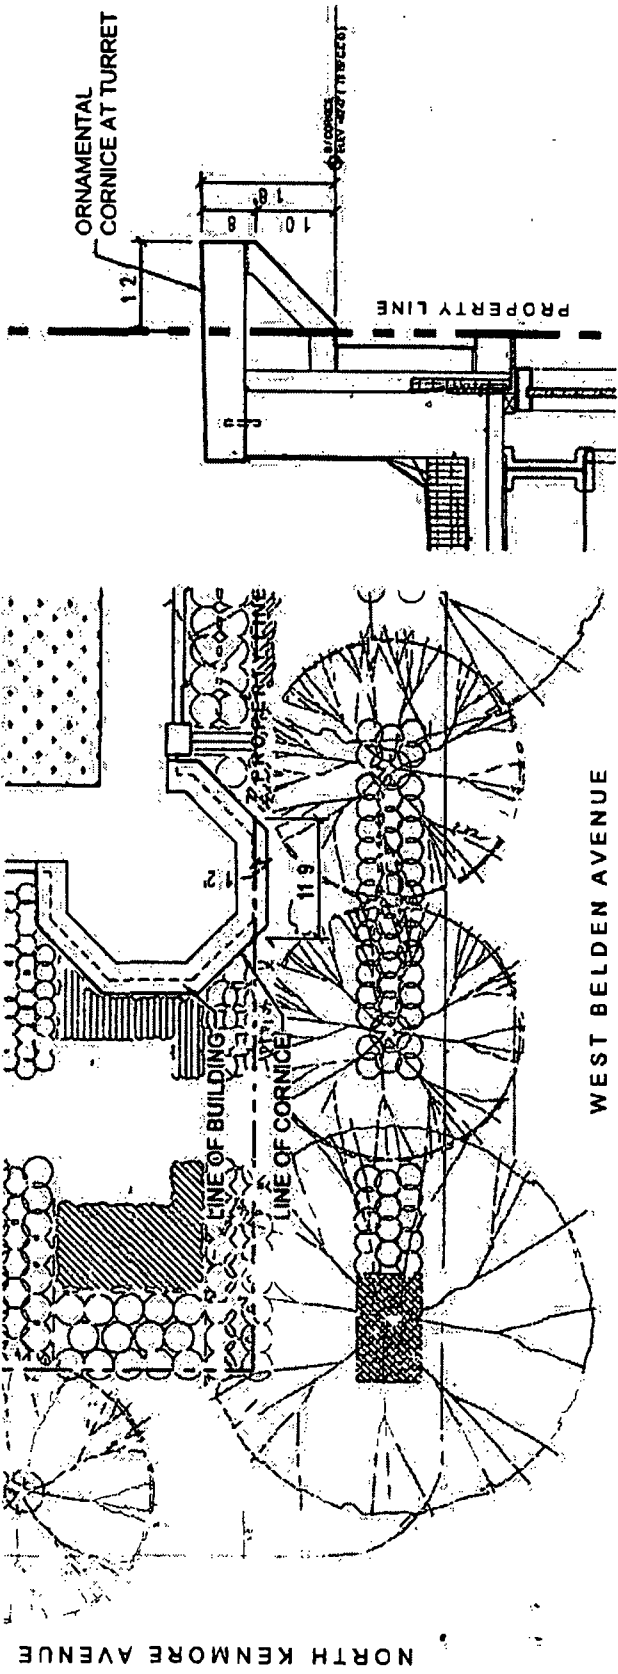

3 ROOF PLAN AT CORNICE
SCALE 1/8" = 1'-0"

1 SECTION AT CORNICE
SCALE 1/8" = 1'-0"

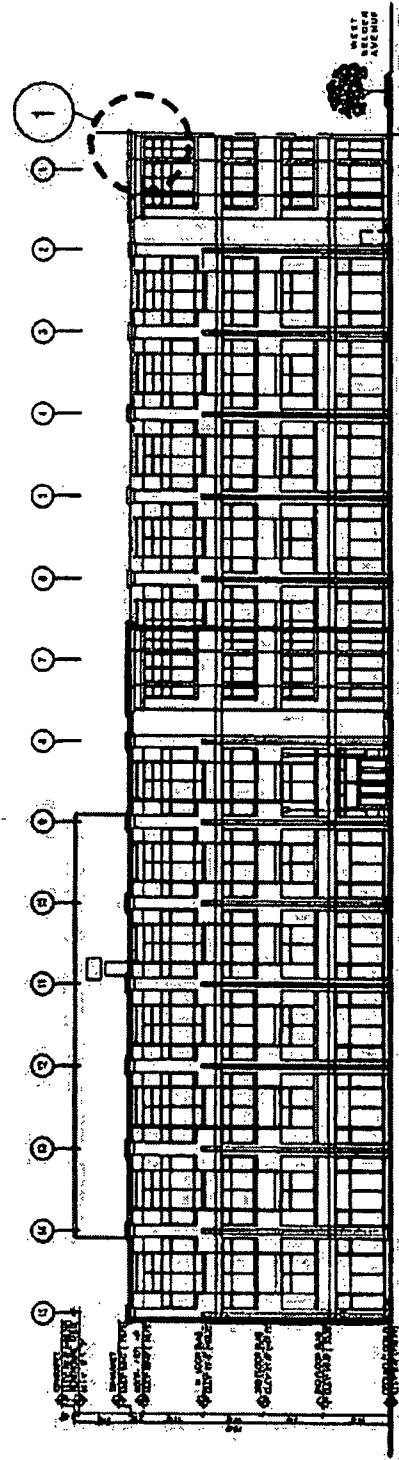

2 BUILDING WEST ELEVATION
SCALE 1/8" = 1'-0"

Use of Public Way - Ornamental Cornice
March 30 2010

DePaul Classroom Building
Antonowich Associates Architects and Planners



03/24/2021

Alderman Michele Smith
Ward # 43
City of Chicago
City Hall, Room 300
121 North LaSalle Street
Chicago, Illinois 60602

Re: An ordinance to use and maintain a portion of the public right-of-way for one (1) cornice(s) for DEPAUL UNIVERSITY, adjacent to the premises known as 2315 N. Kenmore Ave..

Dear Alderman Michele Smith:

The applicant referenced above has requested the use of the public right-of-way for a **cornice(s)**. An ordinance has been prepared by the Department of Business Affairs and Consumer Protection – Small Business Center - Public Way Use Unit for presentation to the City Council. Because this request was made for properties located in your ward, as approved by you as per the attached, I respectfully request that you introduce the attached ordinance at the next City Council meeting.

If you have any questions regarding this ordinance, please contact Anthony Bertuca at (312) 744-5506.

Department of Business Affairs and Consumer Protection