



City of Chicago



O2016-5393

Office of the City Clerk

Document Tracking Sheet

| | |
|---------------------------------|---|
| Meeting Date: | 6/22/2016 |
| Sponsor(s): | Silverstein (50) |
| Type: | Ordinance |
| Title: | Grant(s) of privilege in public way for Verizon Wireless - Privilege No. 1121103 |
| Committee(s) Assignment: | Committee on Transportation and Public Way |

ORDINANCE
Verizon Wireless
Acct No. 207988 - 75
Permit No. 1121103

Be It Ordained by the City Council of the City of Chicago:

SECTION 1. Permission and authority are hereby given and granted to Verizon Wireless, upon the terms and subject to the conditions of this ordinance to construct, install, maintain and use Occupation of Space (Cell Antenna System) projecting over the public right-of-way adjacent to its premises known as 6740 N. Fairfield Ave..

Said Occupation of Space (Cell Antenna System) at N. Fairfield measure(s):

One (1) at two point two five (2.25) feet in length, and two (2) feet in width for a total of four point five (4.5) square feet. Cell antenna system shall be approximately thirty-two (32) feet above grade level.

The location of said privilege shall be as shown on prints kept on file with the Department of Business Affairs and Consumer Protection and the Office of the City Clerk.

Said privilege shall be constructed in accordance with plans and specifications approved by the Department of Planning and Development, Department of Transportation (Division of Project Development), and Department of Transportation (Office of Underground Coordination).


This grant of privilege in the public way shall be subject to the provisions of Section 10-28-015 and all other required provisions of the Municipal Code of Chicago.


The grantee shall pay to the City of Chicago as compensation for the privilege #1121103 herein granted the sum of four hundred (\$400.00) per annum in advance.

A 25% penalty will be added for payments received after due date.

The permit holder agrees to hold the City of Chicago harmless for any damage, relocation or replacement costs associated with damage, relocation or removal of private property caused by the City performing work in the public way.

Authority herein given and granted for a period of five (5) years from and after Date of Passage.

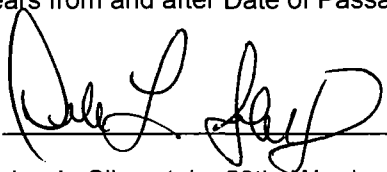Alderman 
Debra L. Silverstein 50th Ward

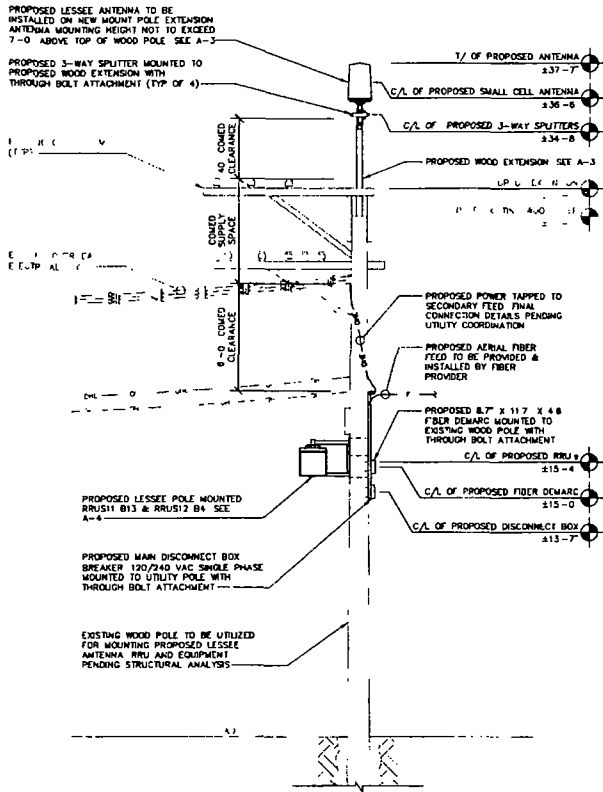

NOTE:
ANY AND ALL DAMAGE TO POLE DUE TO THE CONSTRUCTION & INSTALLATION OF THIS APPLICATION SHALL BE REPAIRED AT THE COST OF THE CONTRACTOR

NOTE:
W-T'S SCOPE OF WORK DOES NOT INCLUDE A STRUCTURAL EVALUATION OF THIS TOWER OR STRUCTURE. NEW ANTENNAS SHOWN ON THIS PLAN HAVE NOT BEEN EVALUATED TO VERIFY THE TOWER OR STRUCTURE HAS THE CAPACITY TO ADEQUATELY SUPPORT THESE ANTENNAS. PRIOR TO ANY ANTENNA INSTALLATION A STRUCTURAL EVALUATION OF THE TOWER OR STRUCTURE SHOULD BE PERFORMED.

Verizon wireless

WOW!

CCSI

W-T
W T COMMUNICATION DESIGN GROUP, LLC

NOTE:

- LICENSEE'S ATTACHMENT TO COMED SOLELY OWNED POLES SHALL BE FLUSH MOUNTED AND AFFIXED WITH A THROUGH BOLT TYPE ATTACHING DEVICE. THE THROUGH BOLT MAY NOT PROTRUDE MORE THAN 2" FROM THE POLE SURFACE AS TO AVOID INJURY TO THOSE WORKERS THAT CLIMB THE POLE TO MAINTAIN THE EQUIPMENT. COMED RESERVES THE RIGHT TO DENY THE USE OF ANY TYPE OF BRACKET PROPOSED BY THE LICENSEE TO SUPPORT ITS WIRELINE ATTACHMENTS.
- WHEN BONDING IS REQUIRED ON JOINTLY OWNED POLES LICENSEE SHALL COORDINATE AND ARRANGE SUCH WITH JOINT OWNER IF LICENSEE ELECTS TO HAVE BONDING BETWEEN LICENSEE AND JOINT OWNER FACILITIES PERFORMED LICENSEE SHALL DO SO UPON WRITTEN REQUEST TO JOINT OWNER (IF APPLICABLE).
- ANTENNA AND POWER SUPPLY SHALL NOT BE INSTALLED ONTO POLES WITH STAIR WIRE ATTACHMENTS, ONTO EXISTING FIBERGLASS POLE TOP EXTENSIONS OR ONTO POLES WHERE THEY PRESENT AN UNUSUAL CLIMBING HAZARD.
- LICENSEE'S WIRELINE ATTACHMENTS SHALL NOT BOX THE POLE. LICENSEE'S FACILITIES SHALL BE INSTALLED ON THE SAME SIDE OF THE POLE AS THE COMED NEUTRAL CONDUCTOR AND JOINT OWNERS FACILITIES. LICENSEE SHALL ALWAYS INSTALL ITS FACILITIES ON THE SAME SIDE AS OTHER EXISTING COMMUNICATIONS FACILITIES. LICENSEE SHALL NOT PLACE INNERDUCT CONDUIT ETC ON THE POLE OR ON ITS STRAND. LICENSEE SHALL TERMINATE THESE FACILITIES AT THE BASE OF THE POLE AND SHALL BE ALLOWED TO PLACE A MAXIMUM OF ONE FOOT OF MATERIAL ABOVE GRADE AT THE BASE OF THE POLE. INNERDUCT CONDUIT ETC SHALL BE COVERED AND SECURED WITH THE APPROPRIATE U-GUARD PROTECTOR (FIBER DESIGN BY OTHERS UNDER SEPARATE PERMIT).

| QUANTITY | DESCRIPTION | LOCATION | LENGTH | DIMENSIONS | WEIGHT |
|----------|-----------------------------------|--------------------|--------|----------------|----------|
| 1 | KATHRIN SCALA B40 10515 | 36'-8" RAD CENTER | - | 24 18 DIA | 50 LBS |
| 2 | EMERSON PSU AC 02 | POLE | - | 7.25 x 13 8.25 | 11.5 LBS |
| 1 | RRU11 B13 | POLE | - | 18" 17 7.2 | 57 LBS |
| 1 | RRU12 B4 | POLE | - | 20 18.5 7.5 | 51 LBS |
| 4 | COMSCOPE SPLITTER S-3-CRUSE-H-D B | 34'-8" FROM GROUND | - | - | - |
| 12 | COMSCOPE COAX | ANT TO SPLITTERS | 1-10 | 1/2 DIA. | - |
| 4 | COMSCOPE COAX | SPLITTERS TO RRU | 19-4 | 1/2 DIA. | - |
| 2 | FIBER | POLE | 3 | 1/2 DIA. | - |
| 2 | POWER | POLE | 3 | 1/2 DIA. | - |

| | |
|--------------|------------|
| PROJECT ID | 1 358 |
| DRAWN BY | WCD |
| CHECKED BY | AMG |
| DESIGN ORDER | PENDING |
| DATE | PENDING |
| DATE | 11-10-15 |
| DATE | SEE REVIEW |

W PRATT BLVD & N CALIFORNIA AVE SC 947542
8728 N FAIRFIELD AVE CHICAGO IL 60630
800-228-8788/878

SHEET TITLE
SOUTH POLE ELEVATION

PROPOSED SOUTH ELEVATION
SCALE: 1" = 8'-0"

SHEET NUMBER
A 1



06/22/2016

Alderman **Debra L. Silverstein**
Ward # 50
City of Chicago
City Hall, Room 300
121 North LaSalle Street
Chicago, Illinois 60602

Re: An ordinance to use and maintain a portion of the public right-of-way for **one (1) occupation of space(s)** for **Verizon Wireless**, adjacent to the premises known as **6740 N. Fairfield Ave.**.

Dear Alderman **Debra L. Silverstein**:

The applicant referenced above has requested the use of the public right-of-way for a **occupation of space(s)**. An ordinance has been prepared by the Department of Business Affairs and Consumer Protection – Small Business Center - Public Way Use Unit for presentation to the City Council. Because this request was made for properties located in your ward, as approved by you as per the attached, I respectfully request that you introduce the attached ordinance at the next City Council meeting.

If you have any questions regarding this ordinance, please contact Anthony Bertuca at (312) 744-5506.

Department of Business Affairs and Consumer Protection