



City of Chicago



Or2019-468

Office of the City Clerk

Document Tracking Sheet

Meeting Date:	11/13/2019
Sponsor(s):	Reilly (42)
Type:	Order
Title:	Issuance of permits for sign(s)/signboard(s) at 600 N Michigan Ave -- Permit Number 100834430
Committee(s) Assignment:	Committee on Zoning, Landmarks and Building Standards

CITY COUNCIL
COMMITTEE ON ZONING, LANDMARKS AND BUILDING STANDARDS

COUNCIL ORDER

RE: Approval of sign over 100 square feet in area or over 24 feet above grade

ORDERED, that the City Council hereby approves the following sign application submitted by:

Applicant*: CLFP 600 NMA LP (Mid-America Real Estate Group)

(* The Applicant is the owner of the real property or the business tenant of the real property. Do not list the sign contractor, sign erector, sign company or advertising entity in the above space.)

This Order approves the following sign in accordance with Municipal Code of Chicago Section 13-20-680:

Address of Sign: 600 N Michigan Ave Chicago, IL 606 11

Zoning District: PD563

DOB Sign Permit Application #: 100834430

Sign Details:

1. On-premise OR Off-premise

2. Static sign OR Dynamic-image display sign

3. Number of sign faces 2

4. Projecting over the public way (Yes or No) If yes, Public Way Use #: 1141651

5. Dimensions: Length 3 feet 0 inches Height 14 feet 6 inches


Total square feet in area: 44 feet inches

6. Height above grade: 49 feet 6 inches

7. Elevation (side of building or lot where the sign will be erected): South (E Ohio St)



8. Name of Sign Contractor/Erector: South Water Signs

To be legal, such sign shall comply with all provisions of Title 17 of the Chicago Municipal Code ("Zoning Ordinance") and all other provisions of the Municipal Code governing the permitting, construction and maintenance and removal of signs and sign structures. Failure of the applicant and the applicant's successors to comply shall be grounds for invalidation or revocation of the sign permit.

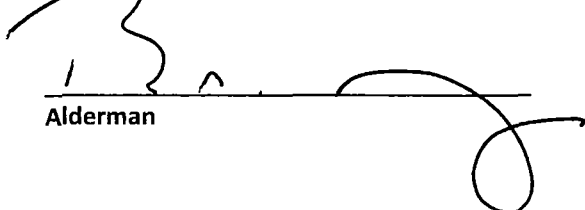
Alderman

42
Ward

Night Illumination Rendering

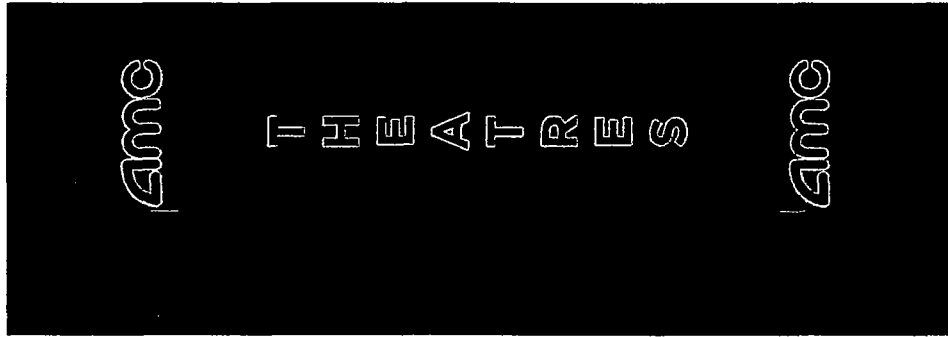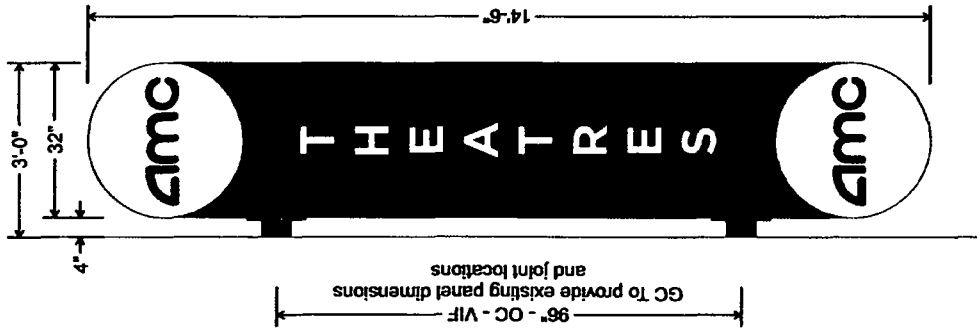

Illuminated Double-Sided Flexible-Face Blade Sign - Sign 7D
1/2" = 1'

12" Deep fabricated medium body #2053 1-1/2" retainer with laminated bleed face for future change out as necessary
Kerf cut top and bottom ø3" ends, re-welded to hold curvature

Fabricated aluminum tube frame with mechanically mounted steel structure to interface with GC provided building look outs for mounting - VIF / TBD with Engineering

Entire cabinet, retainer, and face painted satin white & red - exact color TBD

Face routed and pushed thru graphics - 3/4" Th clear acrylic (1/2" exposed)
pushed-thru flush graphics, opaque vinyl graphics applied to face for edge lighting

Qty 1 blade sign



South Water Signs

Client
WE O'Neil / TJ Maxx

Customer Approval

Project Name & Location
Exterior Sign Changes
600 N Michigan Ave, Chicago IL

Job Number
7026457


Date
03.28.19

Drawn By
M

Revisions
05.16.19
05.31.19
06.26.19
08.06.19 SUV

THIS DRAWING IS PROPERTY
OF SOUTH WATER SIGNS
ALL RIGHTS OF REPRODUCTION
ARE RESERVED BY
SOUTH WATER SIGNS



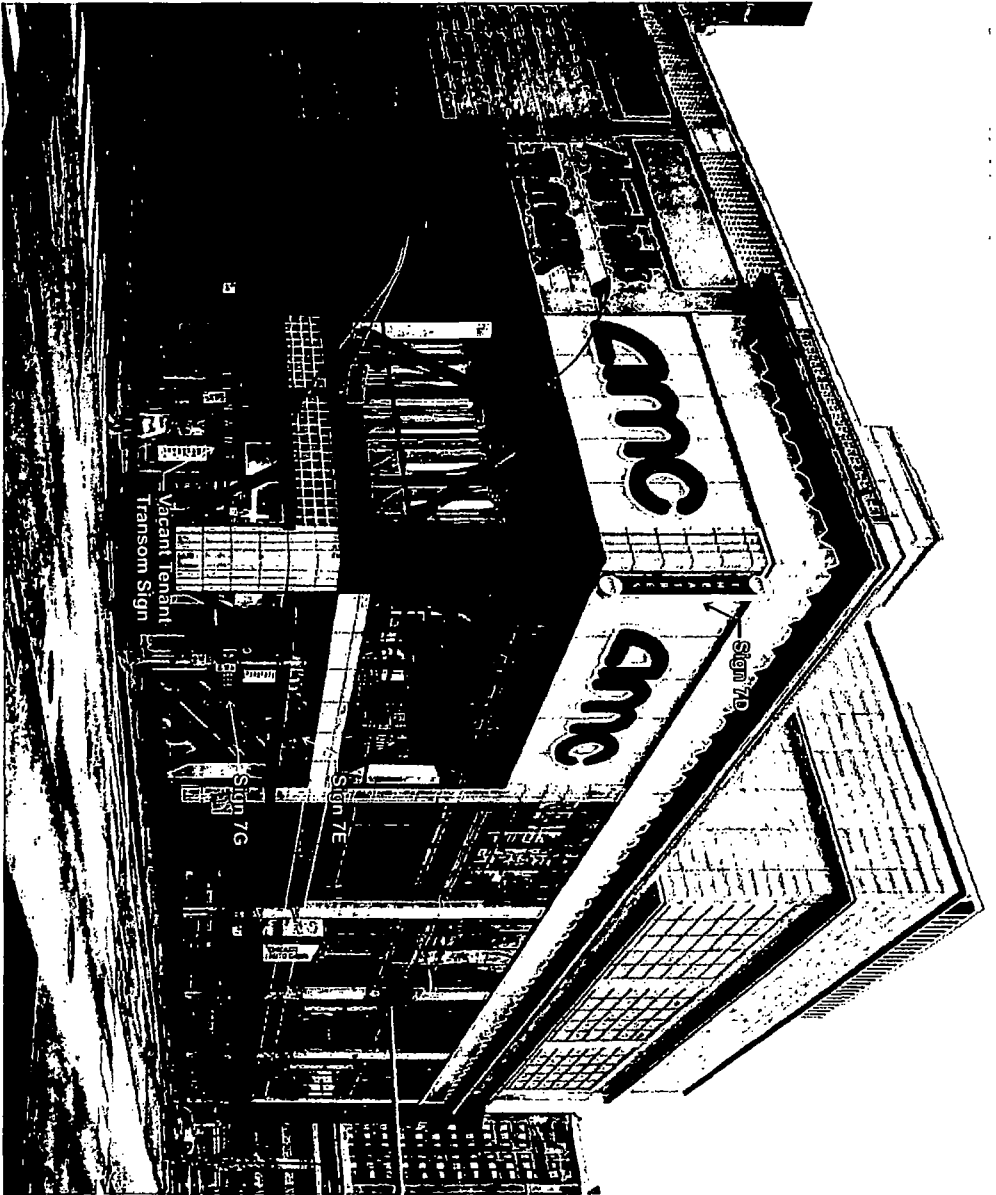

Client WE O'Neil / TJ Maxx	Project Name & Location Exterior Sign Changes 600 N Michigan Ave, Chicago IL	Date 03.28.19	Revisions 05.16.19 05.31.19 06.26.19 08.06.19 SJV
Customer Approval	Job Number 7026457	Drawn By M	



THIS DRAWING IS PROPERTY
OF SOUTH WATER SIGNS
ALL RIGHTS OF REPRODUCTION
ARE RESERVED BY
SOUTH WATER SIGNS



Client
WE O'Neil / TJ Maxx
Customer Approval


Project Name & Location
Exterior Sign Changes
600 N Michigan Ave, Chicago, IL
Job Number
7028457

Date
03.28.19
Drawn By
M

Revisions
05.16.19
05.31.19
06.26.19
08.06.19 SJV



THIS DRAWING IS PROPERTY
OF SOUTH WATER SIGNS
ALL RIGHTS OF REPRODUCTION
ARE RESERVED BY
SOUTH WATER SIGNS

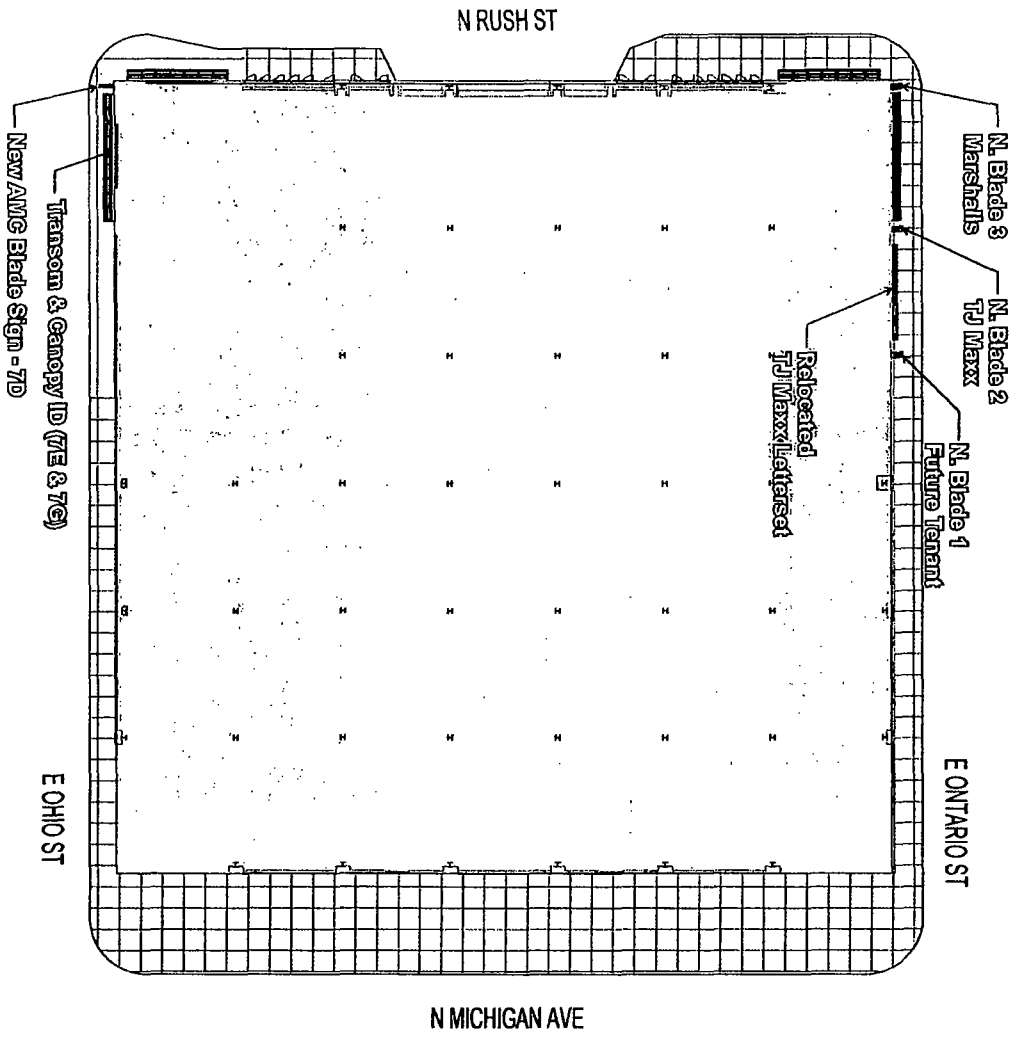

600 North Michigan Site Plan
1/32" = 1'