



City of Chicago



O2018-5413

Office of the City Clerk

Document Tracking Sheet

Meeting Date:	6/27/2018
Sponsor(s):	Hairston (5)
Type:	Ordinance
Title:	Grant(s) of privilege in public way for University of Chicago, The - handicap accessible ramp - 1135 E 57th St
Committee(s) Assignment:	Committee on Transportation and Public Way

ORDINANCE
THE UNIVERSITY OF CHICAGO
Acct No. 43697 - 115
Permit No. 1134209

Be It Ordained by the City Council of the City of Chicago:

SECTION 1. Permission and authority are hereby given and granted to THE UNIVERSITY OF CHICAGO, upon the terms and subject to the conditions of this ordinance to maintain and use, as now constructed, one (1) Handicap Accessible Ramp(s) on the public right-of-way adjacent to its premises known as 1135 E. 57th St .

Said Handicap Accessible Ramp(s) at East 57th Street measure(s):

One (1) at fifty-five point seven (55.7) feet in length, and five point nine (5.9) feet in width for a total of three hundred twenty-eight point six three (328.63) square feet.

The location of said privilege shall be as shown on prints kept on file with the Department of Business Affairs and Consumer Protection and the Office of the City Clerk

Said privilege shall be constructed in accordance with plans and specifications approved by the Department of Transportation (Division of Project Development) and Mayor's Office for People with Disabilities.

This grant of privilege in the public way shall be subject to the provisions of Section 10-28-015 and all other required provisions of the Municipal Code of Chicago.


The grantee shall pay to the City of Chicago as compensation for the privilege #1134209 herein granted the sum of four hundred seventy-two (\$472.00) per annum in advance

A 25% penalty will be added for payments received after due date.

The permit holder agrees to hold the City of Chicago harmless for any damage, relocation or replacement costs associated with damage, relocation or removal of private property caused by the City performing work in the public way.

Authority herein given and granted for a period of five (5) years from and after 05/08/2018.

Alderman

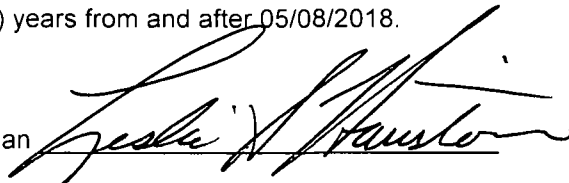

Leslie A. Hairston 5th Ward

NEWSHEET KEY NOTES

- | | | |
|--|---|---|
| <input type="checkbox"/> NEW CLEARWALK LOCUS | <input type="checkbox"/> CLEAN EXISTING STONE, TIE IN AND BAKE AS PER SPECIFICATION SECTION 01 50 00 | <input type="checkbox"/> PLANTER BED |
| <input type="checkbox"/> WIDE CONCRETE CURB | <input type="checkbox"/> 1 1/2" C/P CONCRETE | <input type="checkbox"/> SANDSTONE VINO |
| <input type="checkbox"/> EXISTING BENCHES NEW LOCATIONS | <input type="checkbox"/> AUTOMATIC FLOOR PLUG BUTTON SURFACE MOUNT RAINCEN + AND PAINT HARDWARE 0 DOOR OPERATOR | |
| <input type="checkbox"/> NEW HANDRAIL | <input type="checkbox"/> 2" W TILE OR 2" CONCRETE SLAB | |
| <input type="checkbox"/> REMOVE ALL EXIST. INCLIGHT POLE ON EXISTING BASE AND RECONNECT IMPACT | <input type="checkbox"/> NEW AUTOMATIC DOOR WITH BELLEVEY EXIST. AND FRAME ABOVE 0 ENHANC | |
| <input type="checkbox"/> CONTIGUOUS ACCESSIBLE WALKWAY 0 8" AT TOP OF STAIR | <input type="checkbox"/> 2" W HANDRAIL STAIR | |
| <input type="checkbox"/> EXIST. 0 LOCATE REATER FROM 0 0 1" | | |

SHEET NO
001

SEE TITLE TAG

SHEET TITLE
SITE PLAN & ADA WALKWAY ELEVATION

Drawn By
ZC

PROJECT NAME
RENOYLD'S CLUB ELEVATOR EXTERIOR STAIR & ACCESSIBLE WALKWAY


PROJECT NO
1012 10 05

DATE
11/20/09

SCALE
1/8" = 1'-0"




11/20/09
11/20/09
11/20/09
11/20/09

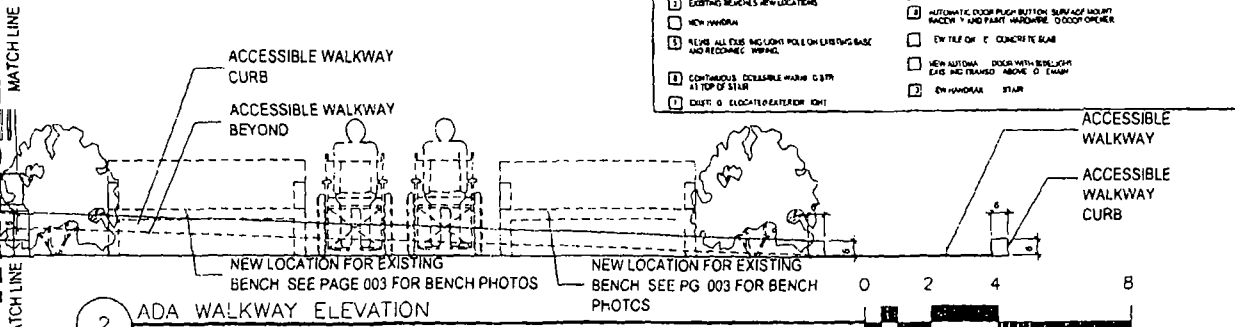

2 ADA WALKWAY ELEVATION

SCALE 1/4" = 1'-0"

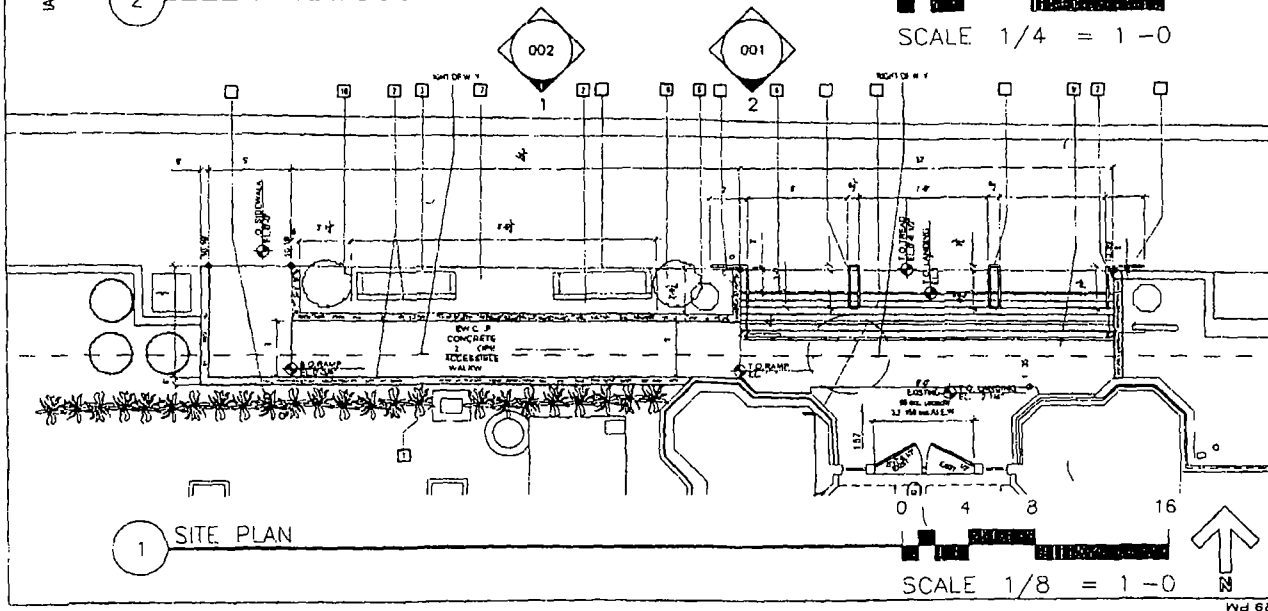

1 SITE PLAN

SCALE 1/8" = 1'-0"

3/27/2009 2:02 PM
File Path



Department of Business Affairs and Consumer Protection
Small Business Center - Public Way Use Unit
City Hall - 121 N. LaSalle Street, Room 800 • Chicago, IL 60602
312-74-GOBIZ / 312-744-6249 • (312) 744-1944 (TTY)
<http://www.cityofchicago.org/bacp>

06/27/2018

Alderman Leslie A. Hairston
Ward # 05
City of Chicago
City Hall, Room 300
121 North LaSalle Street
Chicago, Illinois 60602

Re: An ordinance to use and maintain a portion of the public right-of-way for **one (1) ramp(s)** for **THE UNIVERSITY OF CHICAGO**, adjacent to the premises known as **1135 E. 57th St.**.

Dear Alderman **Leslie A. Hairston**:

The applicant referenced above has requested the use of the public right-of-way for a **ramp(s)**. An ordinance has been prepared by the Department of Business Affairs and Consumer Protection – Small Business Center - Public Way Use Unit for presentation to the City Council. Because this request was made for properties located in your ward, as approved by you as per the attached, I respectfully request that you introduce the attached ordinance at the next City Council meeting.

If you have any questions regarding this ordinance, please contact Anthony Bertuca at (312) 744-5506.

Department of Business Affairs and Consumer Protection