



# City of Chicago



O2018-3411

Office of the City Clerk

## Document Tracking Sheet

<b>Meeting Date:</b>	4/18/2018
<b>Sponsor(s):</b>	Misc. Transmittal
<b>Type:</b>	Ordinance
<b>Title:</b>	Zoning Reclassification Map No. 5-H at 1737-1741 N Western Ave - App No. 19635T1
<b>Committee(s) Assignment:</b>	Committee on Zoning, Landmarks and Building Standards

# 19635-T1  
INTRO DATE  
APRIL 18, 2018

## ORDINANCE

***BE IT ORDAINED BY THE CITY COUNCIL OF THE CITY OF CHICAGO:***

***SECTION 1.*** Title 17 of the Municipal Code of Chicago, the Chicago Zoning Ordinance, is hereby amended by changing all the B2-5 Neighborhood Mixed-Use District symbols and indications as shown on Map No. 5-H in the area bounded by

West St. Paul Avenue; the alley next east of and parallel to North Western Avenue; a line 70.50 feet south of and parallel to West St. Paul Avenue; and North Western Avenue,

to those of a B2-3 Neighborhood Mixed-Use District and a corresponding uses district is hereby established in the area above described.

***SECTION 2.*** This ordinance shall be in force and effect from and after its passage and due publication.

Common address of property: 1737-1741 North Western Avenue

**17-13-0303-C (1) Narrative Zoning Analysis and Plans for 1731-1741 N. Western Ave.**

Proposed Zoning: B2-3

Lot Area: 7,614 square feet

Proposed Land Use: The Applicant is proposing to develop the subject property with a new four-story residential building. The proposed building will contain twenty-five (25) dwelling units. Onsite garage parking for seven (7) cars will be provided. Twenty-eight (28) onsite bicycle spaces will be provided. One (1) loading berth will be provided within the proposed building. The proposed building will measure 49 feet-11 inches in height. The proposed development qualifies as a Transit Orient Development because it is located within 1,020 linear feet of the Western Ave. Blue Line Station. All three (3) ARO units will be provided within the proposed building. Four (4) of the proposed dwelling units will be handicapped accessible.

- (a) The Project's floor area ratio: 3.47
- (b) The project's density (Minimum Lot Area Per Dwelling Unit): 304.56 square feet \*(TOD)
- (c) The amount of off-street parking: 7 parking spaces \*(TOD)
- (d) Setbacks:
  - Front Setback: 0
  - North Side Setback: 0
  - South Side Setback: 0
  - Rear Setback: 0
- (e) Building Height: 49 feet and 11 inches

\*17-10-0207-A

\*17-13-0303-C(2) – Plans Attached.

\*17-3-0402-B

**Written Notice, Form of Affidavit: Section 17-13-0107**

April 10, 2018

Honorable Daniel Solis  
Chairman, Committee on Zoning  
121 North LaSalle Street  
Room 304 - City Hall  
Chicago, Illinois 60602

To Whom It May Concern:


The undersigned, Nicholas Ftikas, being first duly sworn on oath, deposes and says the following:

That the undersigned certifies that he has complied with the requirements of Section 17-13-0107 of the Zoning Code of the City of Chicago, by sending written notice to such property owners who appear to be the owners of the property within the subject area not solely owned by the applicant, and on the owners of all property within 250 feet in each direction of the lot line of the subject property, exclusive of the public roads, streets, alleys and other public ways, or a total distance limited to 400 feet. Said written notice was sent by USPS First Class Mail no more than 30 days before filing the application.


The undersigned certifies that the notice contained the address of the property sought to be rezoned as **1737-1741 N. Western Ave., Chicago, Illinois**; a statement of intended use of said property; the name and address of the Applicant; the name and address of the owner; and a statement that the applicant intends to file an application for a change in zoning on approximately **April 10, 2018**.


The Applicant has made a bonafide effort to determine the addresses of the parties to be notified under Section 17-13-0107 of the Zoning Code of the City of Chicago; that the Applicant certifies that the accompanying list of names and addresses of surrounding property owners within 250 feet is a complete list containing the names and last known addresses of the owners of the property required to be served.

Law Offices of Samuel V.P. Banks

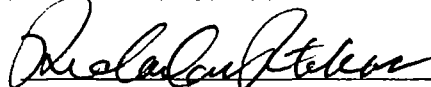  
By: **Nicholas Ftikas**, Attorney

Subscribed and Sworn to before me  
This 10<sup>th</sup> Day of April 2018.

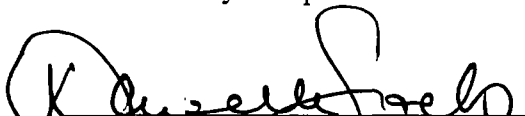  
Notary

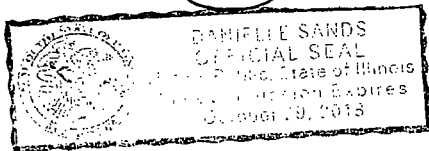

# ZONING ANALYSIS

CURRENT ZONING DISTRICT- B 3-2  
 PROPOSED ZONING DISTRICT- B 2-5

LOT AREA: 7,655.6 SF



ALLOWED	PROPOSED
ZOO	25 units
MINIMUM LOT AREA PER UNIT (square feet)	7,655.6 / 200 = 38 units

REQUIRED	PROPOSED
FRONT YARD SETBACK Sec. 17-3-0404 NOT REQUIRED	NOT REQUIRED
REAR YARD SETBACK Sec. 17-3-0405 30 feet FOR DWELLING UNITS	50' FOR DWELLING UNITS
SIDE YARD SETBACK Sec. 17-3-0406 NOT REQUIRED	NOT REQUIRED
MAX HEIGHT (NO COMMERCIAL SPAC.) Sec. 17-3-0408 REQUIRED - 65'-0"	60'-0"

ALLOWED	PROPOSED
MAX. FLOOR AREA RATIO 5.0 N.L.A. = 38,278.0 SF	26,406.5 SF

FLOOR AREA SCHEDULE	ALLOWED	PROPOSED
BASEMENT	NOT INCLUDED IN F.A.R.	3,046.0 SF
GARAGE	NOT INCLUDED IN F.A.R.	2,050.0 SF
1st FLOOR		5,026.5 SF
2nd FLOOR		5,345.0 SF
3rd FLOOR		5,345.0 SF
4th FLOOR		5,345.0 SF
5th FLOOR		5,345.0 SF
<b>TOTAL</b>		<b>26,406.5 SF</b>

W. ST. PAUL AVE.

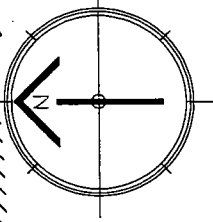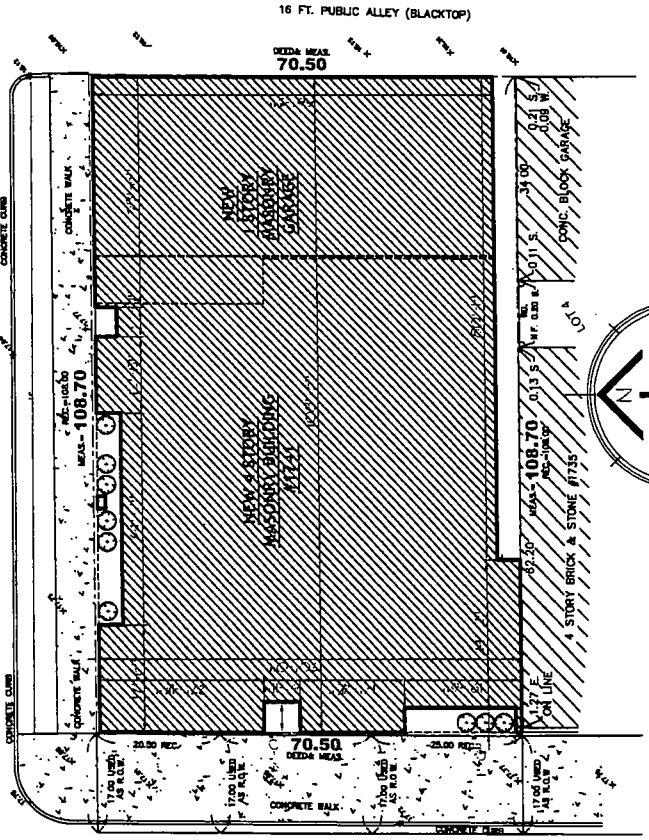

**SITE PLAN**  
 SCALE: 1" = 20'-0"

N. WESTERN AVE.

ISSUE DATES	DATE	DESCRIPTION
	12/05/2018	PRELIMINARY DWG
	01/14/2017	PRELIMINARY DWG
	11/11/2017	PRELIMINARY DWG
	01/21/2018	PRELIMINARY DWG

1838 CLAYTON AVENUE EVANSTON IL 60202  
 ARCHITECT  
 773.767.8742  
 1510 N  
 13400  
 PROJECT ARCHITECTS, P.C.  
 630.763.6300  
 630.228.7082

DRAWING LIST  
 SHEET NO  
 A0  
 SITE PLAN  
 DRAWING LIST  
 JOB NO 1665  
 DRAWN BY AMY KACZYSKI  
 CHECKED BY MONIKA LUBASZYNOWICZ  
 1741 N WESTERN AVE CHICAGO  
 MULTI-FAMILY BUILDING - 25 units

ISSUE DATES	DATE	DESCRIPTION
12.05.2018	PRELIMINARY DWG	
01.14.2017	PRELIMINARY DWG	
01.21.2017	PRELIMINARY DWG	
01.21.2016	PRELIMINARY DWG	
02.21.2016	PRELIMINARY DWG	
03.01.2016	PRELIMINARY DWG	


PRO-PLAN ARCHITECTS, P.C.  
 705 Green Ave. Ste. 105  
 Chicago, IL 60605  
 Tel/Fax: 630 228 7082

1025 OLSON AVENUE CHICAGO, ILLINOIS  
 PROJECT NO. 17171-02  
 PROJECT NAME: 1741 N WESTERN AVE CHICAGO


JOB NO. 1665  
 DRAWN BY: ADRIAN URSANOWICZ  
 CHECKED BY: ADRIAN URSANOWICZ


MULTI-FAMILY BUILDING - 25 UNITS  
 1741 N WESTERN AVE CHICAGO  
 BASEMENT PLAN  
 DRAWING LIST

SHEET NO. A1

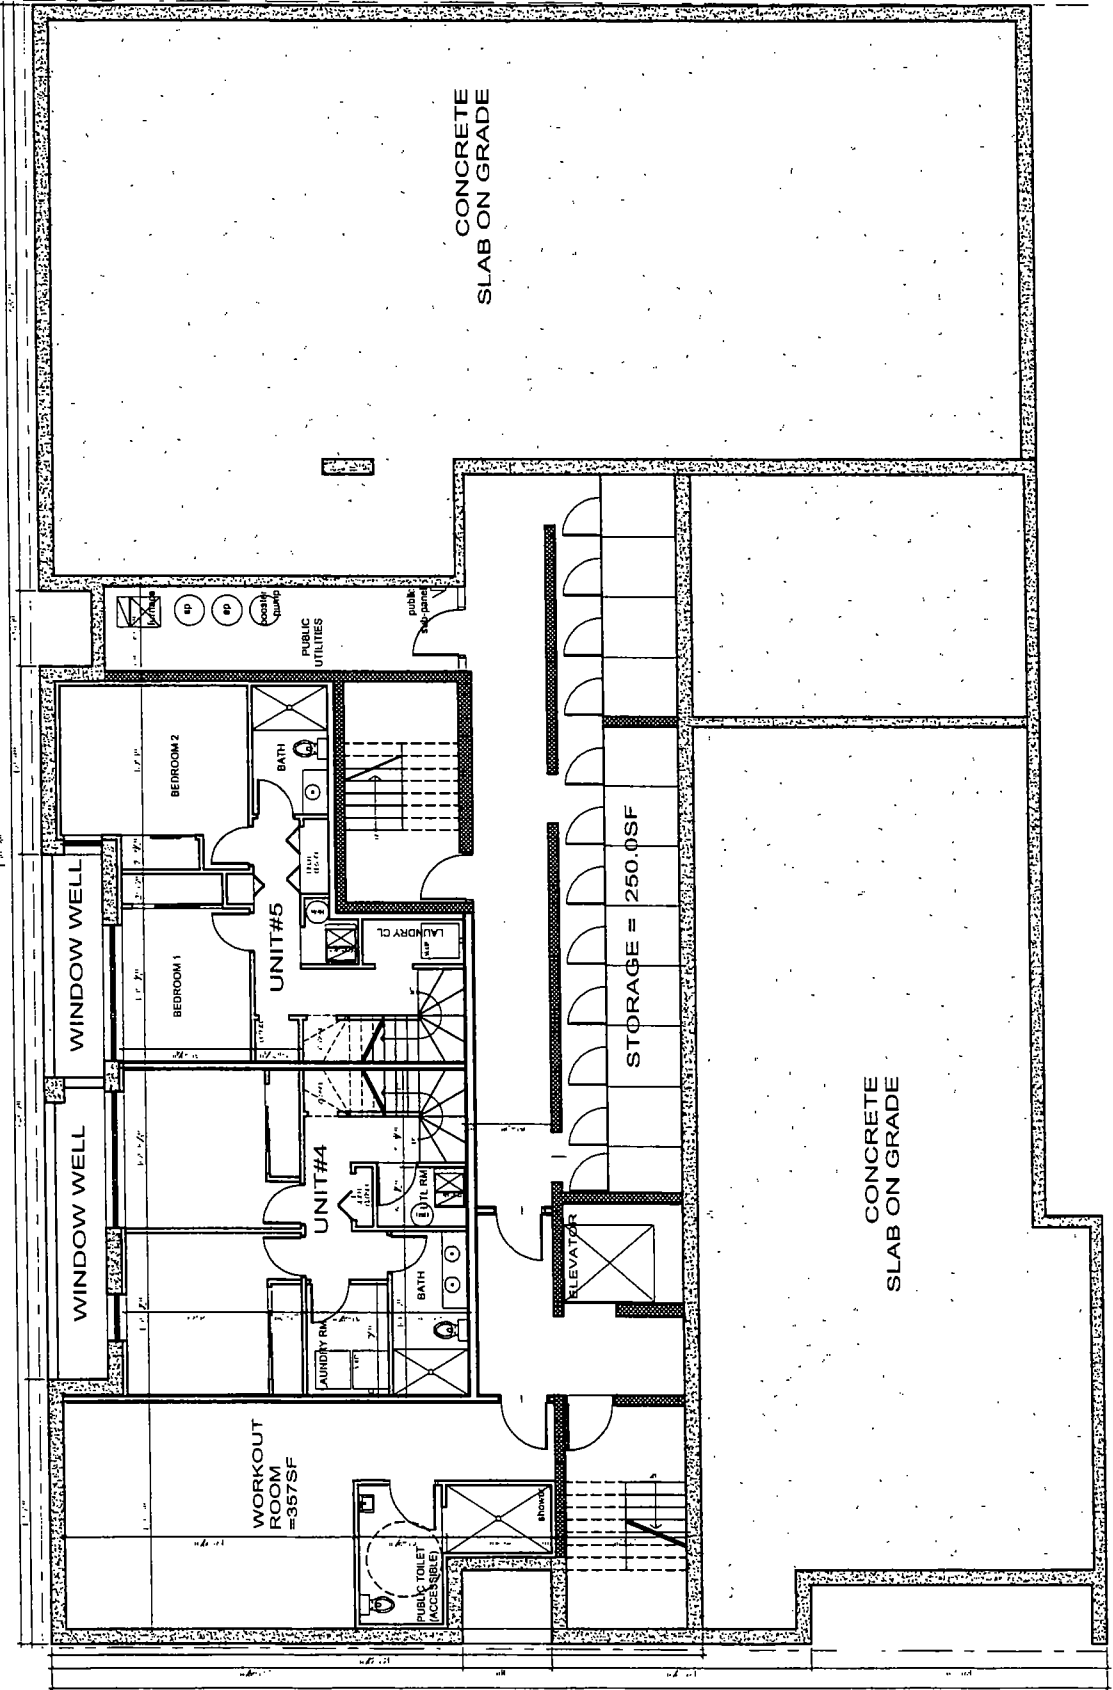

**BASEMENT PLAN**  
 SCALE: 1/8" = 1'-0"

<b>ISSUE DATES</b> 12.01.2016 PRELIMINARY DWG 01.14.2017 PRELIMINARY DWG 11.11.2017 PRELIMINARY DWG 01.21.2018 PRELIMINARY DWG 02.21.2018 PRELIMINARY DWG 02.01.2018 PRELIMINARY DWG	 <b>RGD-PLAN ARCHITECTS, P.C.</b> 5500 W. 111th St., Suite 100 Skokie, IL 60077 Tel/Fax 847.930.2228 7082	<b>BRAND</b> 777 N. LAKE ST. #100 CHICAGO, IL 60611 ARCHITECT 1717 N. WESTERN AVE. #200 CHICAGO, IL 60614	<b>DRAWING LIST</b> 1st FLOOR PLAN MULTI-FAMILY BUILDING -25 UNITS 1741 N WESTERN AVE CHICAGO	<b>JOB NO.</b> 1665 <b>DRAWN BY</b> ANDRZYSZ KACZYNSKI <b>APPROVED BY</b> AGRAN URBAJNOWICZ	<b>SHEET NO.</b> <span style="font-size: 2em; font-weight: bold;">A2</span>
--	--	--	--	---	--

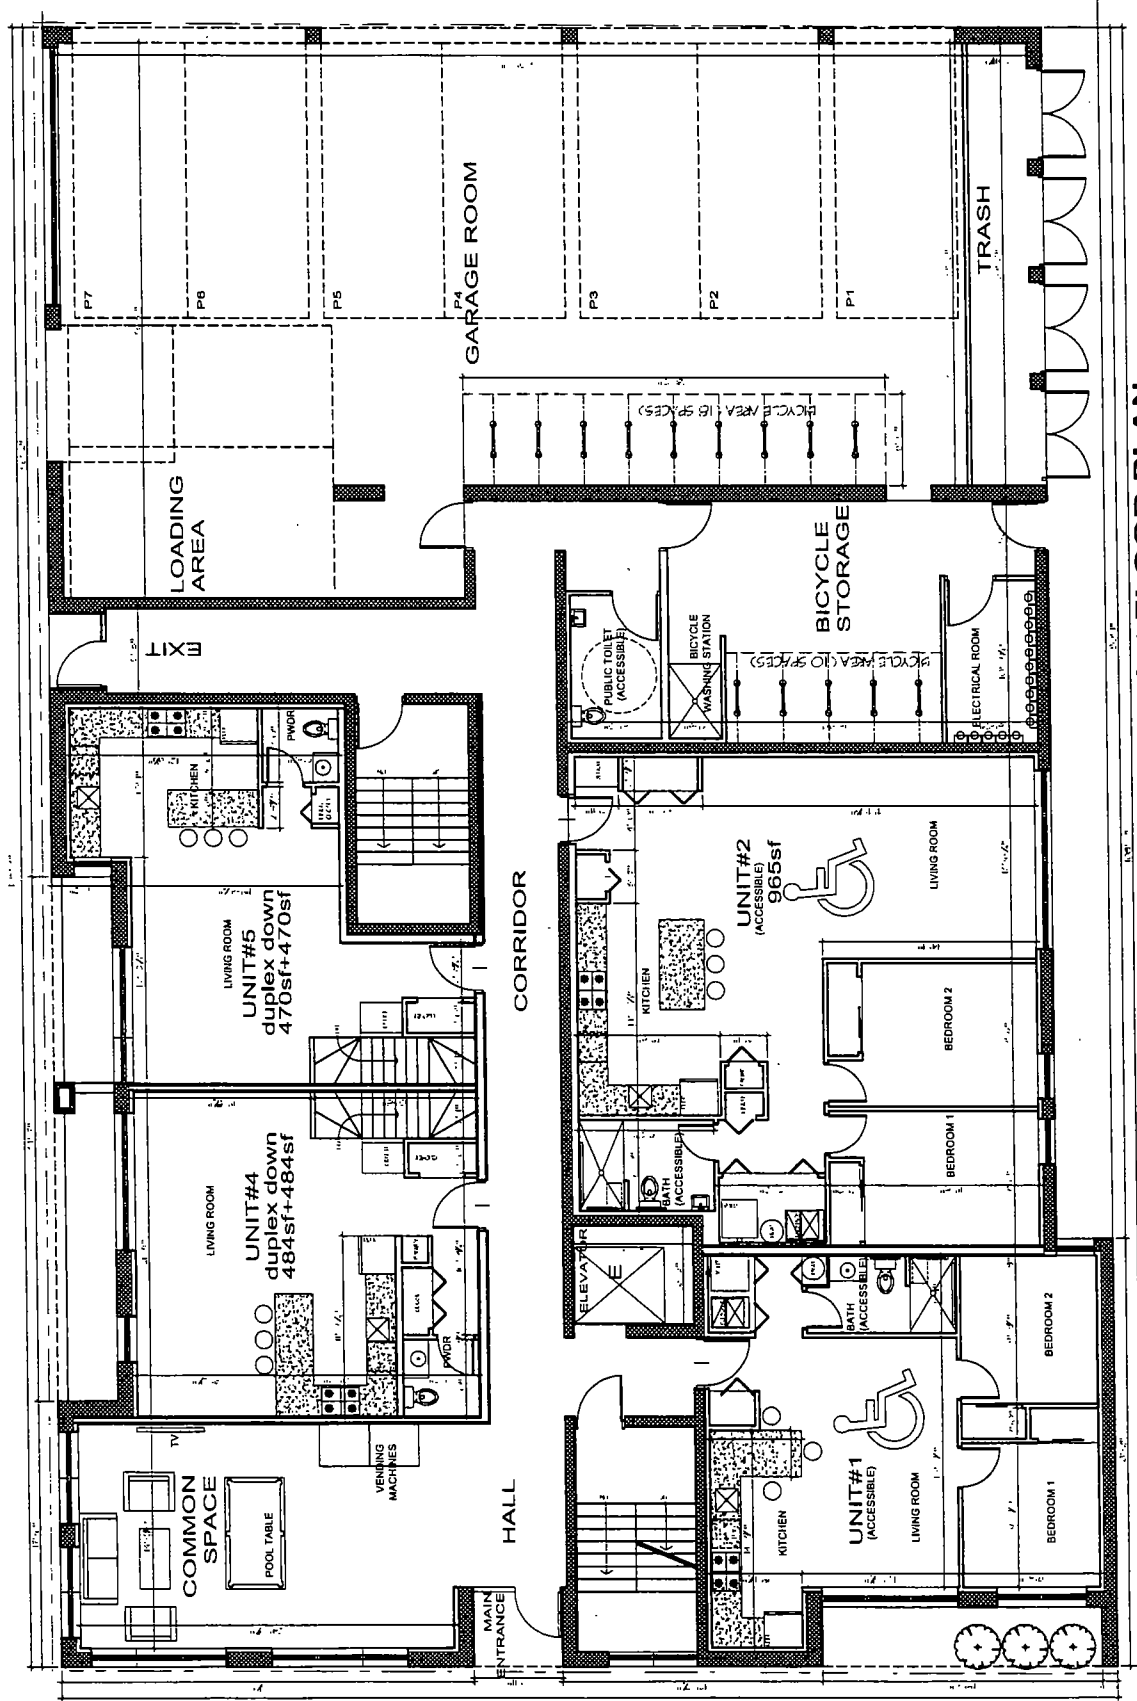

**1st FLOOR PLAN**  
 SCALE: 1/8" = 1'-0"

ISSUE DATES	
DATE	DESCRIPTION
12.05.2016	PRELIMINARY DWG
01.14.2017	PRELIMINARY DWG
11.17.2017	PRELIMINARY DWG
01.21.2018	PRELIMINARY DWG


PROF. PLAN ARCHITECTS, PC  
 705 GREEN AVE. SUITE 500  
 CHICAGO, IL 60607  
 TEL/FAX 312.228.7082

ARCHITECT  
 1510 N. WESTERN AVE. SUITE 1100  
 CHICAGO, IL 60610  
 TEL 312.228.7082

JOB NO. 1665  
 DRAWN BY: ANDR. KACZYNSKI  
 LADY ARCHITECTS

1741 N WESTERN AVE CHICAGO  
 MULTI-FAMILY BUILDING -25 UNITS  
 2ND FLOOR PLAN  
 DRAWING LIST

SHEET NO  
**A3**

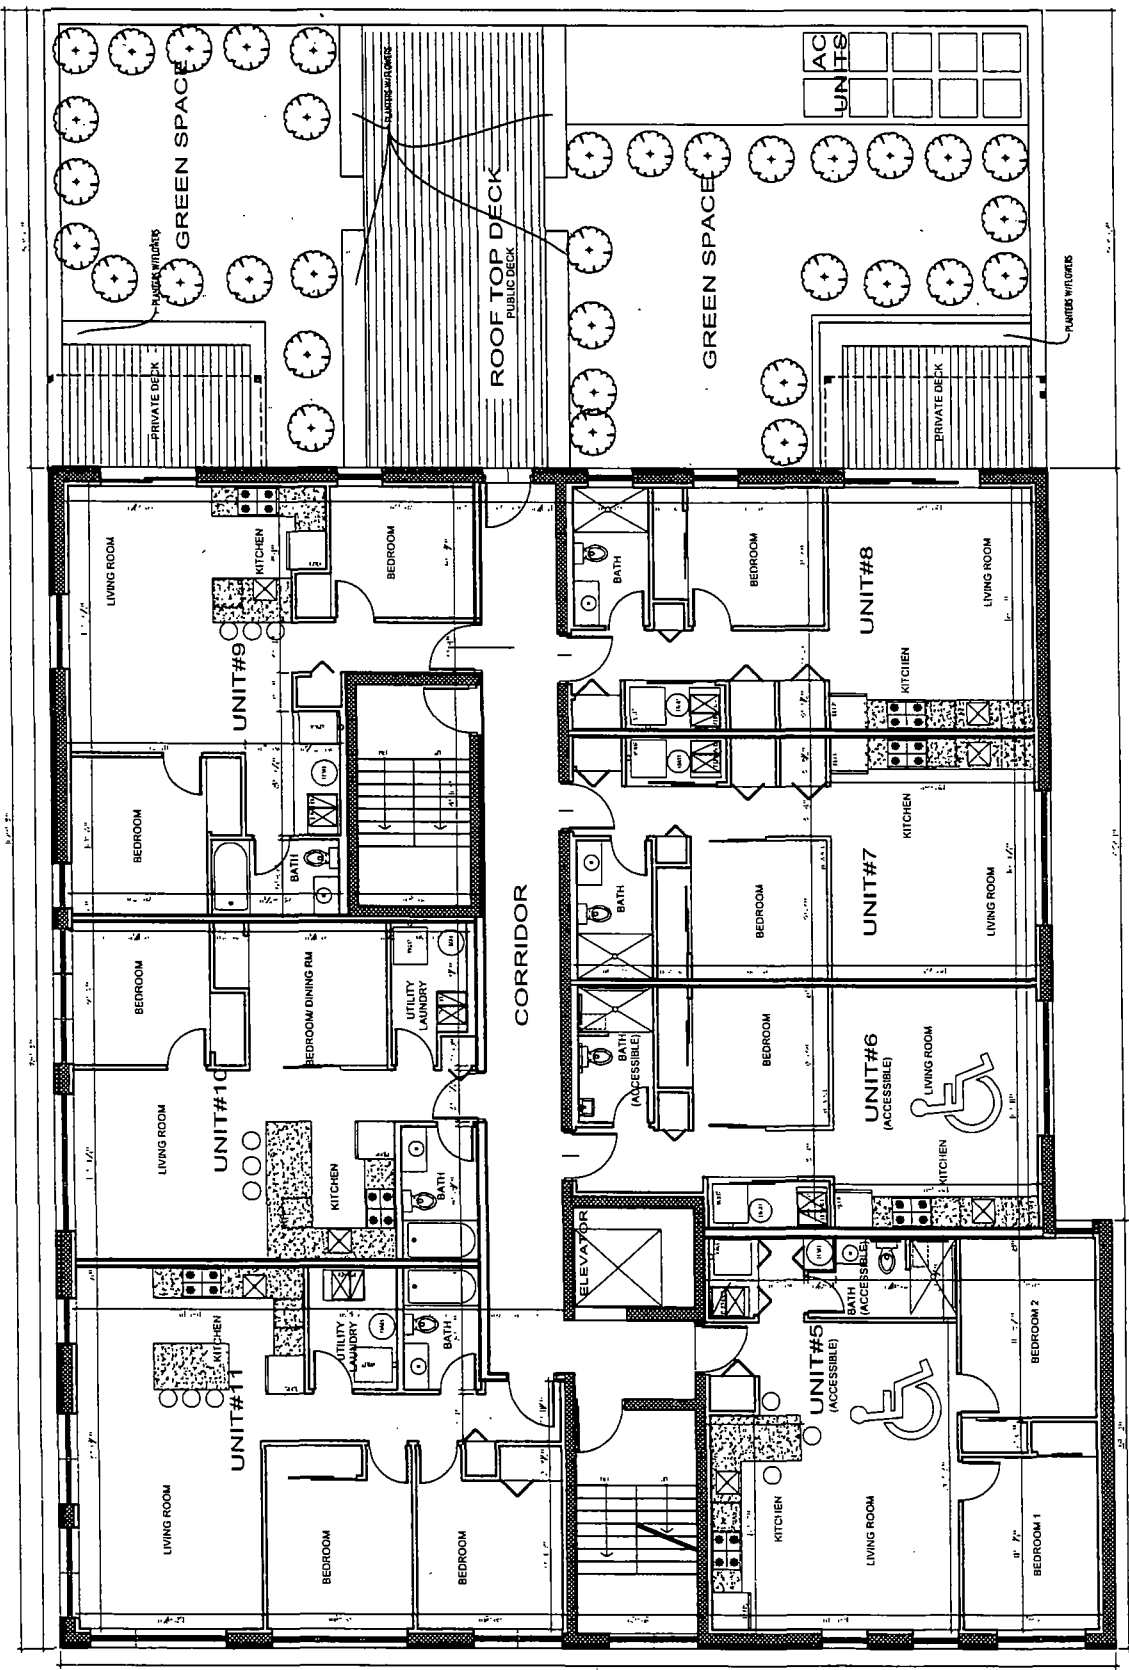


**2nd FLOOR PLAN**  
 SCALE: 1/8" = 1'-0"



ISSUE DATES	
12.05.2016	PRELIMINARY DWG
01.14.2017	PRELIMINARY DWG
11.11.2017	PRELIMINARY DWG
01.21.2018	PRELIMINARY DWG


PRO-PLAN ARCHITECTS, P.C.  
 150 W. WASHINGTON ST. SUITE 1000  
 CHICAGO, IL 60601  
 TEL: 312.467.8000  
 FAX: 312.467.8082



775 N. MADISON AVENUE, EIGHTH FLOOR, CHICAGO, IL 60610  
 773.392.7474  
 1510 N. RYAN

1741 N WESTERN AVE CHICAGO  
 MULTI-FAMILY BUILDING - 25 UNITS  
 3rd FLOOR PLAN  
 DRAWING LIST  
 JOB NO. 1665  
 DRAWN BY: ADRIAN URSANOWICZ  
 CHECKED BY: ADRIAN URSANOWICZ

SHEET NO  
**A4**

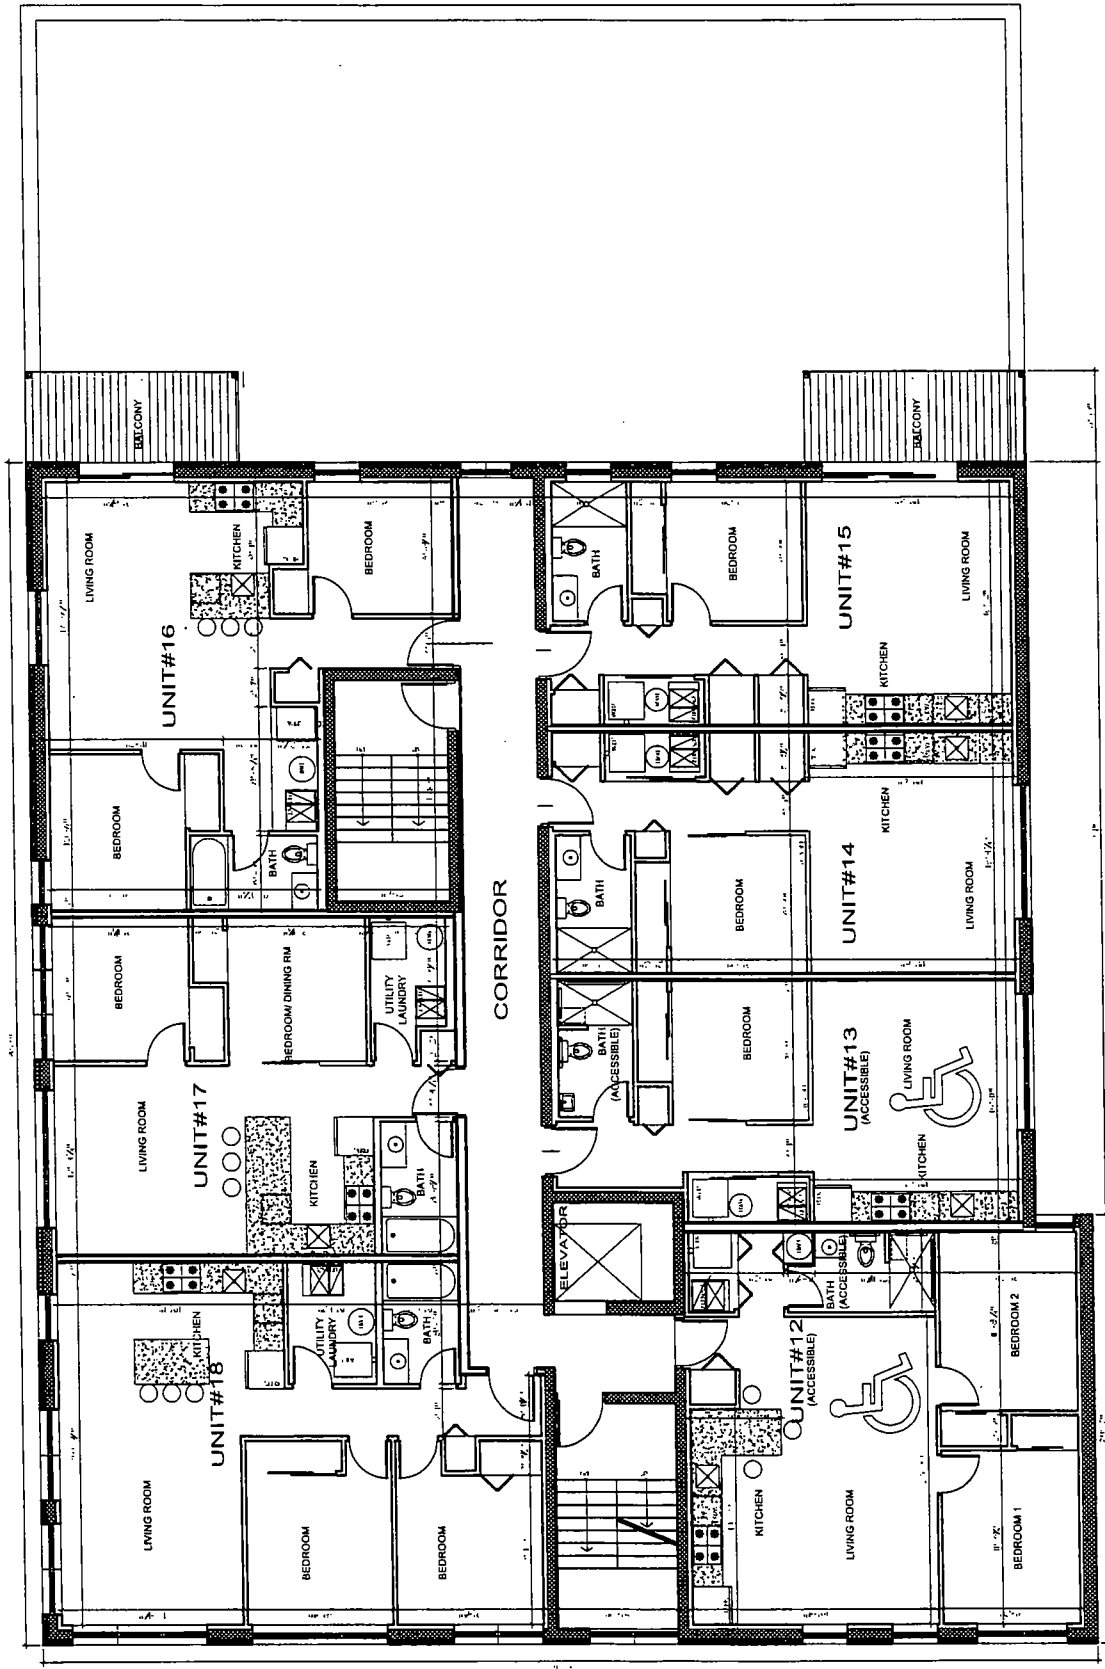

**3rd FLOOR PLAN**  
 SCALE: 1/8" = 1'-0"

ISSUE DATES	
DATE	DESCRIPTION
12.05.2018	PRELIMINARY DWG
01.14.2017	PRELIMINARY DWG
11.11.2017	PRELIMINARY DWG
01.21.2018	PRELIMINARY DWG


PRD-PLAN ARCHITECTS, PC  
 705 Devon Ave. Suite 400  
 Chicago, IL 60611  
 TEL/FAX 830 228 7082

1019 BARROW AVENUE CHICAGO, IL 60642  
 ARCHITECT: R. K. H. O.  
 ARCHITECT: R. K. H. O.  
 773.782.6746  
 1510 N

JOB NO. 1665  
 DRAWN BY: ADRIAN LIBRANOVICZ  
 CHECKED BY: ADRIAN LIBRANOVICZ

MULTIFAMILY BUILDING - 25 UNITS  
 1741 N WESTERN AVE CHICAGO  
 4th FLOOR PLAN  
 DRAWING LIST

SHEET NO  
**A5**

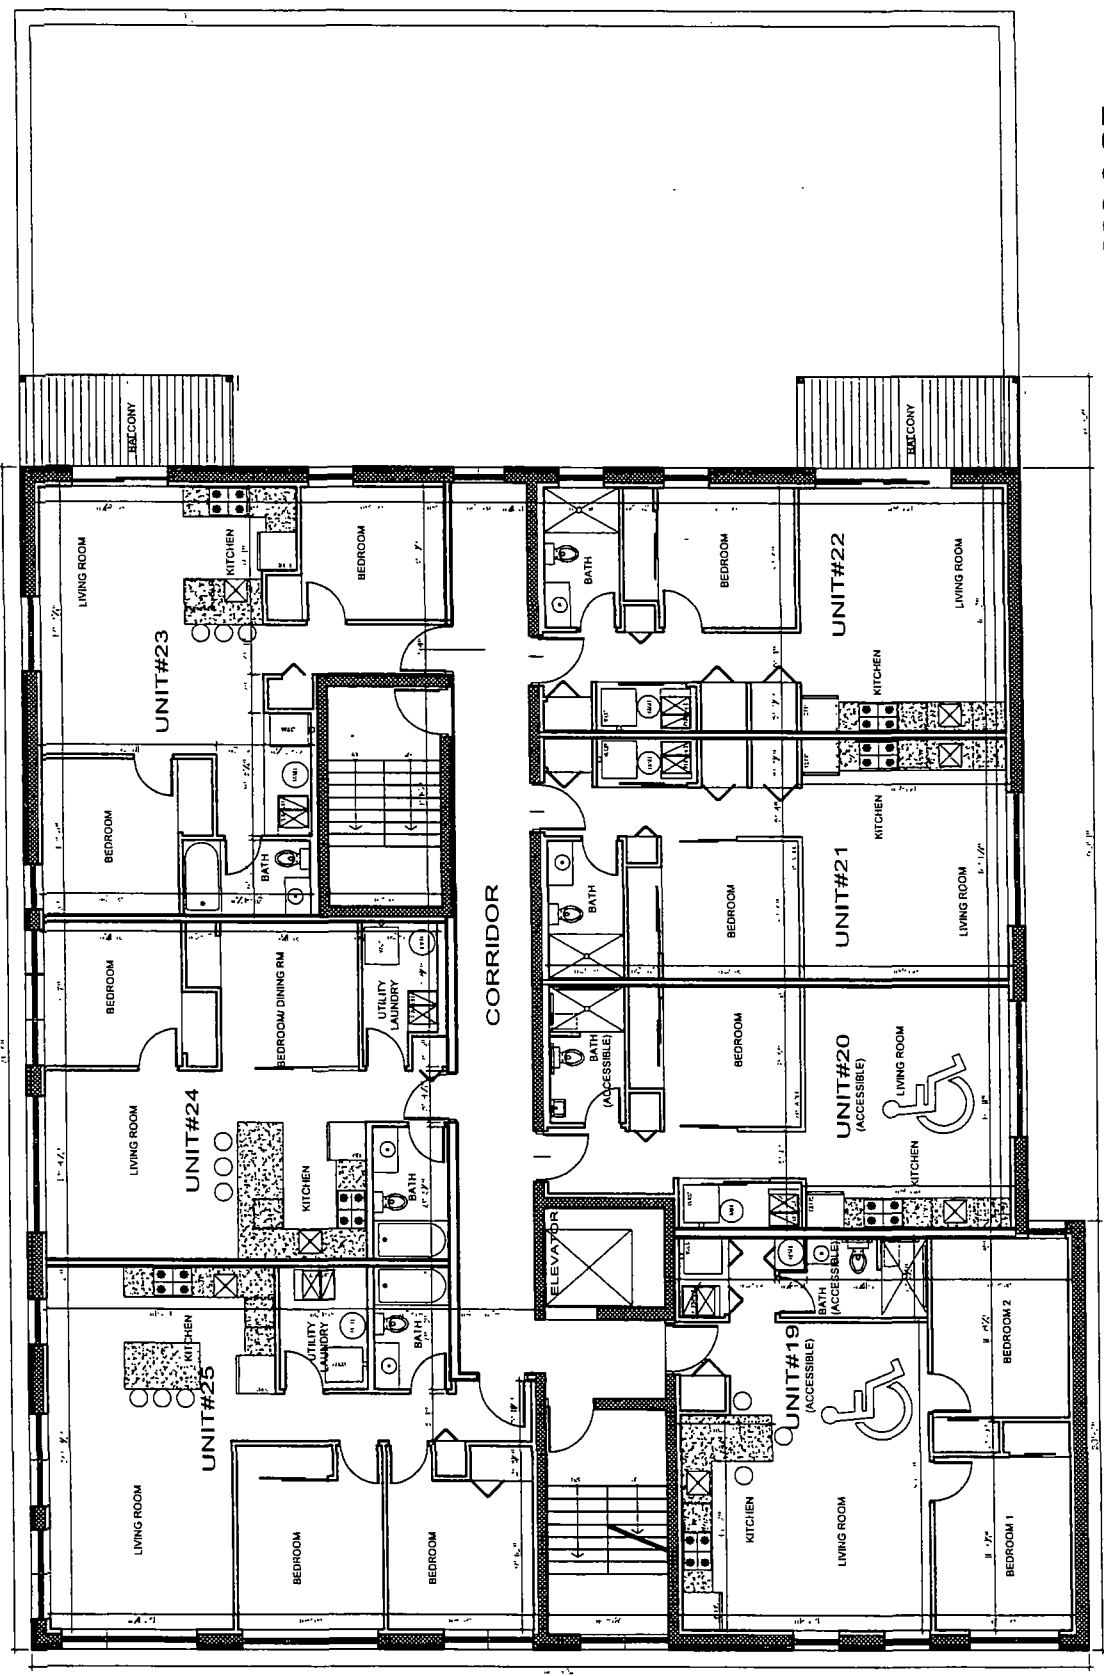

**4th FLOOR PLAN**    **5,290.0 SF**  
 SCALE: 1/8" = 1'-0"

ISSUE DATES	
DATE	DESCRIPTION
12.05.2016	PRELIMINARY DWG
01.14.2017	PRELIMINARY DWG
11.11.2017	PRELIMINARY DWG
01.21.2018	PRELIMINARY DWG


RPD-PLAN ARCHITECTS, P.C.  
 705 GARDEN AVE. SUITE 1000  
 CHICAGO, IL 60605  
 TEL: 312.467.7002  
 FAX: 312.467.7002

1570 DUNBAR AVENUE  
 CHICAGO, IL 60622  
 ADRIAN URBANOWICZ  
 ARCHITECT  
 770 N. LAKE  
 CHICAGO, IL 60611  
 312.467.7002

JOB NO. 1665  
 DRAWN BY  
 ADRIAN URBANOWICZ

MULTIFAMILY BUILDING - 25 UNITS  
 1741 N WESTERN AVE CHICAGO  
 ROOF PLAN  
 DRAWING LIST

SHEET NO  
**A5b**

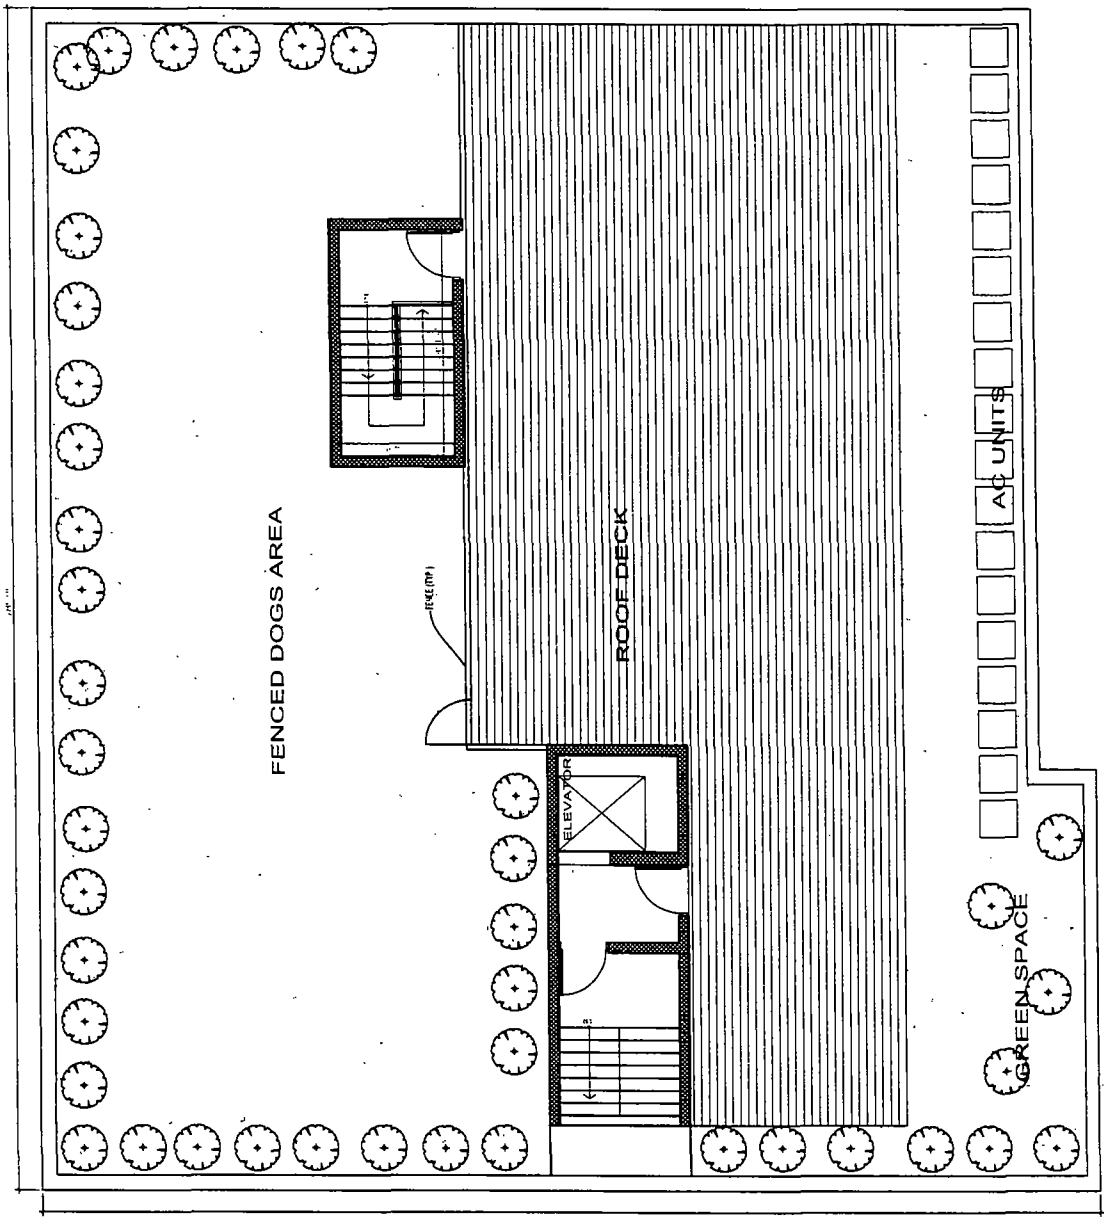


**ROOF PLAN**  
 SCALE: 1/8" = 1'-0"

ISSUE DATES	
DATE	DESCRIPTION
12 05 2018	PRELIMINARY DWG
01 14 2019	PRELIMINARY DWG
11 11 2017	PRELIMINARY DWG
01 21 2018	PRELIMINARY DWG

R.R.A.H.O.  
 772 W. 32<sup>ND</sup> ST.  
 CHICAGO, IL 60608  
 TEL: 312.467.1510  
 WWW.RRAHO.COM  
 PROJECT ARCHITECTS, P.C.  
 1222 MARION AVENUE  
 EVANSTON, IL 60202

DRAWING LIST  
 EAST ELEVATION  
 1741 N WESTERN AVE CHICAGO  
 MULTI-FAMILY BUILDING - 25 UNITS  
 JOB NO. 1665  
 DRAWN BY ANDRZYSZ KACZYNSKI  
 ADRIAN URSANOWICZ

SHEET NO  
**A6**

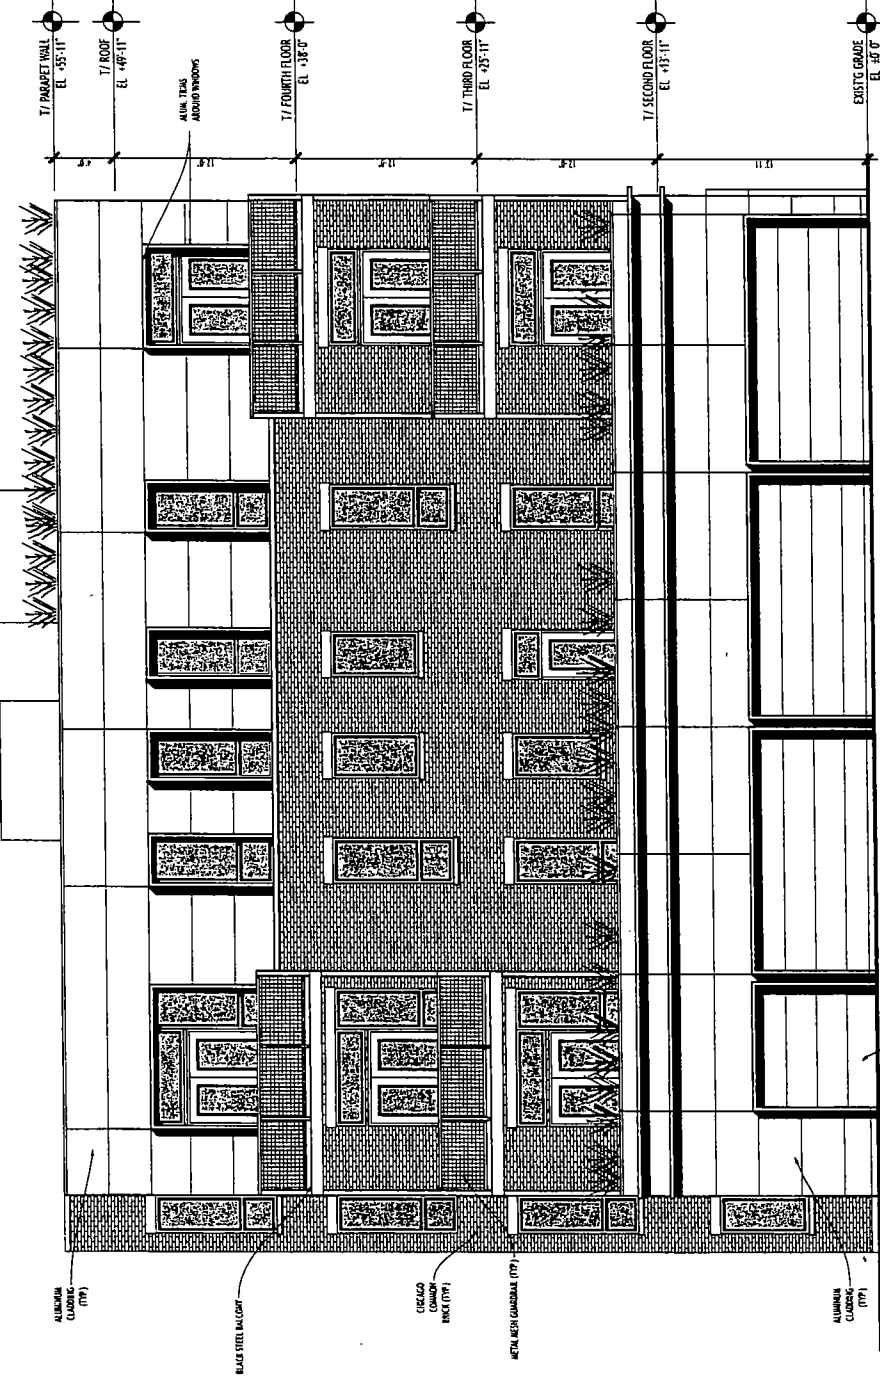


**EAST ELEVATION**  
 SCALE: 1/8" = 1'-0"

ISSUE DATES	
DATE	DESCRIPTION
01.21.2018	PRELIMINARY DWG
11.11.2017	PRELIMINARY DWG
01.14.2017	PRELIMINARY DWG
12.09.2016	PRELIMINARY DWG

POP-PLAN ARCHITECTS, P.C.  
 1773 WEST LEXINGTON AVENUE  
 CHICAGO, IL 60610  
 TEL: 312.467.1111  
 WWW.POPPLANARCHITECTS.COM

1741 N WESTERN AVE UNIT 25  
 MULTI-FAMILY BUILDING - 25 UNITS  
 DRAWING LIST  
 EAST ELEVATION  
 JOB NO. 1665  
 DRAWN BY ANDRZYSZKA KACPRZYNSKI  
 ADMIRAN URBANOWICZ

SHEET NO  
**A7**

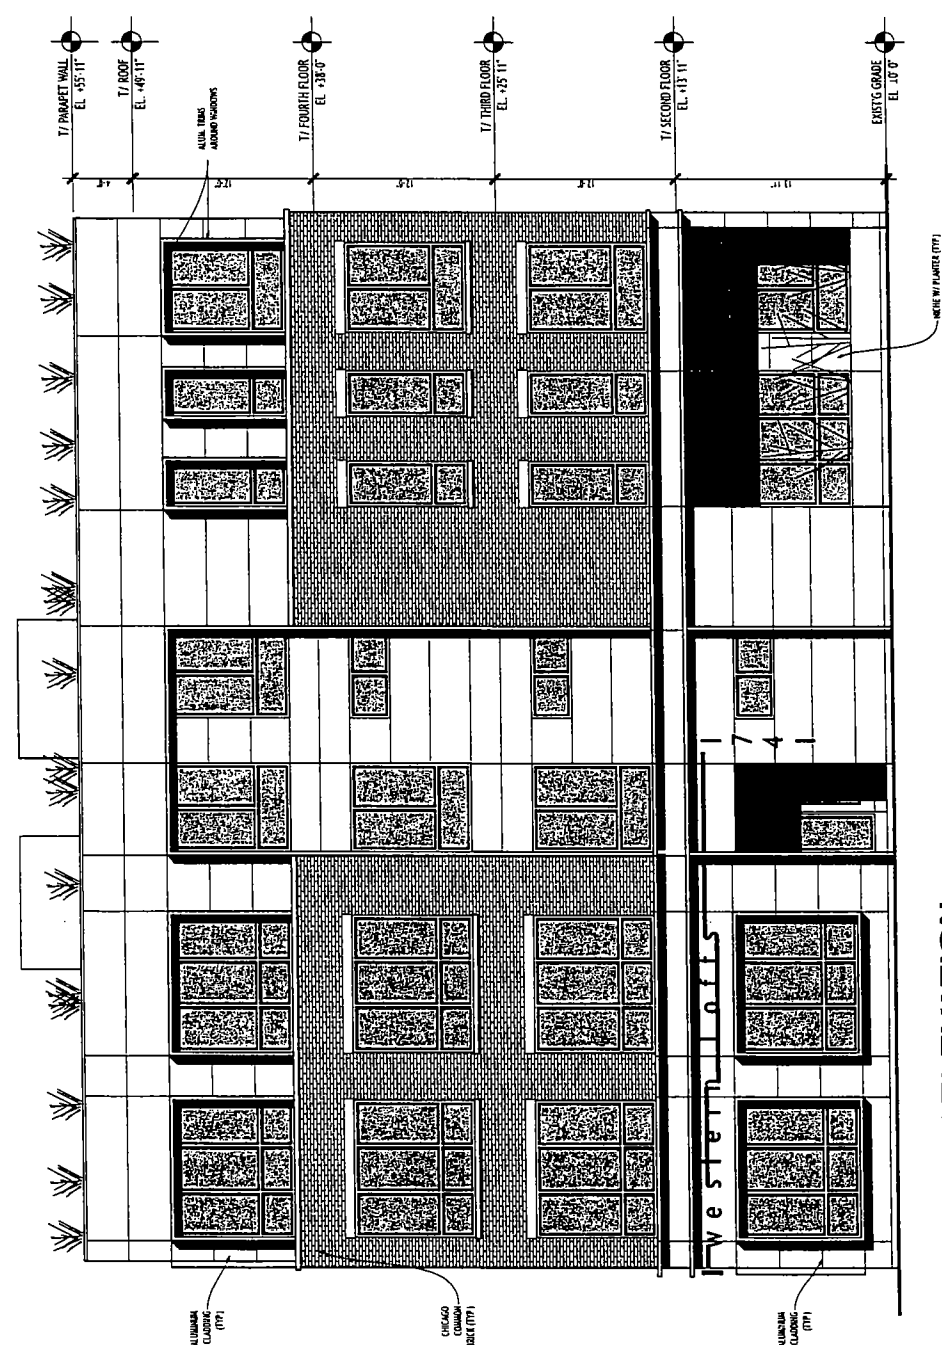


**WEST ELEVATION**  
 SCALE: 1/8" = 1'-0"

DATE	DESCRIPTION
12 05 2018	PRELIMINARY DWG
01 14 2017	PRELIMINARY DWG
11 31 2017	PRELIMINARY DWG
01 21 2018	PRELIMINARY DWG

PROF. PLAN ARCHITECTS, P.C.  
 1228 S. MICHIGAN AVE. SUITE 1000  
 CHICAGO, IL 60605  
 TEL: 312.527.1100  
 WWW.PLANARCHITECTS.COM

1741 N WESTERN AVE CHICAGO  
 MULTI-FAMILY BUILDING - 25 UNITS  
 EAST ELEVATION  
 DRAWING LIST

SHEET NO  
**A8**

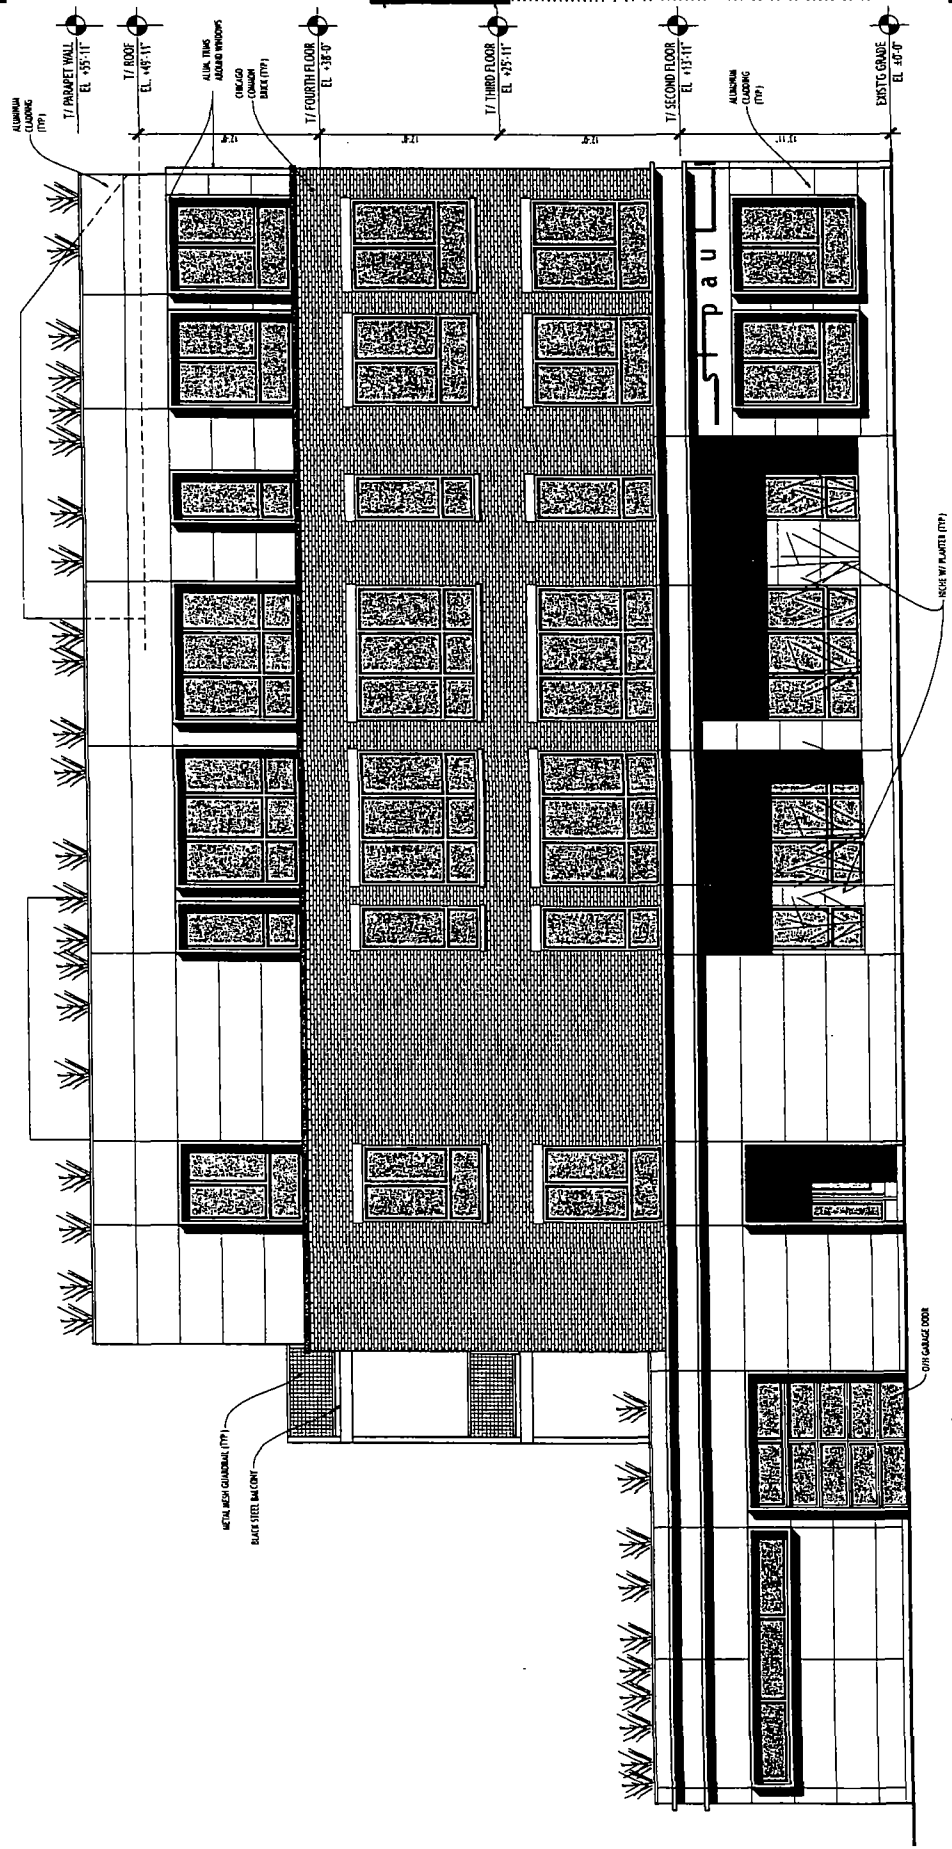

**NORTH ELEVATION**  
 SCALE: 1/8" = 1'-0"

+

+

# LEGEND

- ☼ Water Hand Hole
- ⊕ Utility Pole
- ⊛ Electric Light Pole
- ⊙ Gas Buffalo Box
- ⊙ Gas Valve
- ⊙ Sign Post
- ⊙ Mail Box
- ⊙ Bumper Post
- ⊙ Bike Rock
- ⊙ Auto Sprinkler

# GREMLEY & BIEDERMANN

A DIVISION OF  
**PLCS Corporation**

LICENSE NO. 184-083322

PROFESSIONAL LAND SURVEYORS

4505 NORTH ELSTON AVENUE, CHICAGO, IL 60630

TELEPHONE (773) 685-5102 FAX (773) 286-4184 EMAIL INFO@PLCS-SURVEY.COM

## Plat of Survey

GRAPHIC SCALE




**PARCEL 1**  
LOTS 1 AND 2 (EXCEPT THAT PART LYING WEST OF A LINE 50 FEET EAST OF AND PARALLEL WITH THE WEST LINE OF SECTION 31) IN BLOCK 3 IN ISHAMS SUBDIVISION OF THE NORTH 1/2 OF THE SOUTH 1/2 OF THE SOUTHWEST 1/4 LYING SOUTHWEST OF MILWAUKEE AVENUE IN SECTION 31, TOWNSHIP 40 NORTH, RANGE 14, EAST OF THE THIRD PRINCIPAL MERIDIAN, IN COOK COUNTY, ILLINOIS

**PARCEL 2**  
LOT 3 (EXCEPT THAT PART LYING WEST OF A LINE 50 FEET EAST OF AND PARALLEL WITH THE WEST LINE OF SECTION 31) IN BLOCK 3 IN ISHAMS SUBDIVISION OF THE NORTH 1/2 OF THE SOUTH 1/2 OF THE SOUTHWEST 1/4 LYING SOUTHWEST OF MILWAUKEE AVENUE IN SECTION 31, TOWNSHIP 40 NORTH, RANGE 14, EAST OF THE THIRD PRINCIPAL MERIDIAN, IN COOK COUNTY, ILLINOIS

TOTAL PROPERTY AREA= 7,655 SQ FT OR 0.175 ACRES

W. ST. PAUL AVENUE  
(RECORD 86 FT PUBLIC ROW)

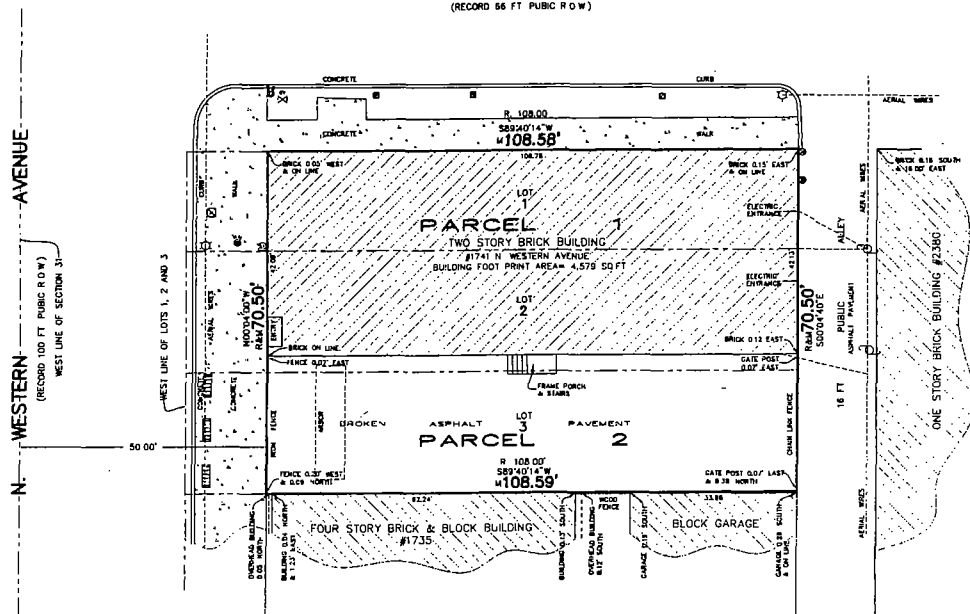

### SURVEY NOTES

SURVEYOR'S LICENSE EXPIRES NOVEMBER 30, 2018

Use R. & M. denotes Record and Measured distances respectively

Distances are marked in feet and decimal parts thereof. Compare all points BEFORE building by same and at once report any differences BEFORE damage is done

For easements, building lines and other restrictions not shown on survey plat refer to your abstract, deed, contract, the policy and local building line regulations.

NO dimensions shall be assumed by scale measurement upon this plat.

Monumentation or witness points were not set at the client's request.

Unless otherwise noted hereon the Bearing, Elevation Datum and Coordinate Datum if used is ASSUMED

COPYRIGHT GREMLEY & BIEDERMANN, INC. 2017 "All Rights Reserved"

State of Illinois  
County of Cook

We, GREMLEY & BIEDERMANN, INC hereby certify that we have surveyed the above described property and that the plat hereon drawn is a correct representation of said survey conducted at a temperature of 62° Fahrenheit.

Field measurements completed on JUNE 13, 2017

Signed on June 21, 2017

By [Signature]

Professional Illinois Land Surveyor No. 2802

My license expires November 30, 2018

This professional service conforms to the current Illinois minimum standards for a boundary survey



ORDERED BY MCI URSAM LLC	CHECKED RL	DRAWN JM
ADDRESS 1741 NORTH WESTERN AVENUE	GREMLEY & BIEDERMANN	
PLCS CORPORATION LICENSE NO. 184-083322 PROFESSIONAL LAND SURVEYORS 4505 NORTH ELSTON AVENUE, CHICAGO, IL 60630 TELEPHONE (773) 685-5102 FAX (773) 286-4184 EMAIL INFO@PLCS-SURVEY.COM		
ORDER NO. 2017-24091-001	DATE JUNE 13, 2017	PAGE NO. 1 OF 1
SCALE 1 INCH = 15 FEET		

**PUBLIC NOTICE**

Via USPS First Class Mail  
April 10, 2018

Dear Sir or Madam:

In accordance with the Amendment to the Chicago Zoning Code enacted by the City Council, Section 17-13-0107-A, please be informed that on or about **April 10, 2018**, I, the undersigned, intend to file an application for a change in zoning from the B2-5 Neighborhood Mixed-Use District to the B2-3 Neighborhood Mixed-Use District, on behalf of the Applicant and Property Owner, 1741 N. Western Ave. Acquisitions, LLC, for the subject property located at **1737-1741 N. Western Ave., Chicago, Illinois**.

The Applicant is proposing to develop the subject property with a new four-story residential building. The proposed building will contain twenty-five (25) dwelling units. Onsite garage parking for seven (7) cars will be provided. Twenty-eight (28) onsite bicycle spaces will be provided. One (1) loading berth will be provided within the proposed building. The proposed building will measure 49 feet 11 inches in height. The proposed development qualifies as a Transit Orient Development because it is located within 1,020 linear feet of the Western Ave. Blue Line Station. All three (3) ARO units will be provided within the proposed building. Four (4) of the proposed dwelling units will be handicapped accessible.

1741 N. Western Ave. Acquisitions, LLC, the Applicant and Property Owner, is located at 1636 N. Bosworth, Unit C-1, Chicago, Illinois 60642.

I am the attorney for the Applicant and Property Owner. I will serve as the contact person for this zoning application. My address is 221 N. LaSalle Street, Chicago, Illinois 60601. My telephone number is (312) 782-1983.

Very truly yours,

LAW OFFICES OF SAMUEL V.P. BANKS

  
Nicholas Ftikas


**\*Please note that the Applicant is NOT seeking to purchase or rezone your property.**

**\*The Applicant is required by law to send this notice because you own property located within 250 feet of the property subject to the proposed Zoning Amendment.**



To whom it may concern:

I, Michael Lerner, as Manager and on behalf of 1741 N. Western Ave. Acquisitions, LLC, an Illinois limited liability company, Owner of property located at 1737-1741 N. Western Ave., Chicago, IL, authorize the Law Offices of Samuel V.P. Banks to file a Zoning Amendment application with the City of Chicago for that property.

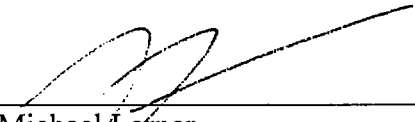

---

Michael Lerner  
Manager, 1741 N. Western Ave. Acquisitions, LLC


**FORM OF AFFIDAVIT**

Chairman, Committee on Zoning  
Room 304 - City Hall  
Chicago, IL 60602


To Whom It May Concern:


I, Michael Lerner, as Manager and on behalf of 1741 N. Western Ave. Acquisitions, LLC, an Illinois limited liability company, understand that the Law Offices of Samuel V.P. Banks has filed a sworn affidavit identifying 1741 N. Western Ave. Acquisitions, LLC, as Owner holding interest in land subject to the proposed zoning amendment for the property identified as 1737-1741 N. Western Ave., Chicago, IL.

I, Michael Lerner, as Manager and on behalf of 1741 N. Western Ave. Acquisitions, LLC, being first duly sworn under oath, depose and say that 1741 N. Western Ave. Acquisitions, LLC, holds that interest for itself and no other person, association, or shareholder.

  
\_\_\_\_\_  
Michael Lerner 4-11-18  
1741 N. Western Ave. Acquisitions, LLC Date

Subscribed and Sworn to before me  
This 11<sup>th</sup> Day of April, 2018.

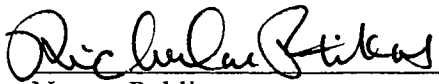  
\_\_\_\_\_  
Notary Public

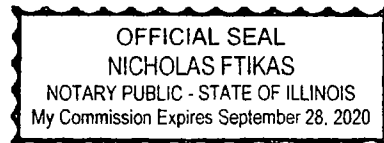

#19635-T1  
INTRO DATE  
APRIL 18, 2018

CITY OF CHICAGO  
APPLICATION FOR AN AMENDMENT TO  
THE CHICAGO ZONING ORDINANCE

1. ADDRESS of the property Applicant is seeking to rezone:  
1737 – 1741 N. Western Ave., Chicago, IL

2. Ward Number that property is located in: 32

3. APPLICANT: 1741 N. Western Ave. Acquisitions, LLC

ADDRESS: 1636 N. Bosworth, Unit C-1 CITY: Chicago

STATE: Illinois ZIP CODE: 60642 PHONE: (312) 782-1983

EMAIL: nick@sambankslaw.com CONTACT PERSON: Nicholas Ftikas

4. Is the Applicant the owner of the property? YES  NO

If the Applicant is not the owner of the property, please provide the following information regarding the owner and attach written authorization from the owner allowing the application to proceed.

APPLICANT: \_\_\_\_\_

ADDRESS: \_\_\_\_\_ CITY: \_\_\_\_\_

STATE: \_\_\_\_\_ ZIP CODE: \_\_\_\_\_ PHONE: \_\_\_\_\_

EMAIL: \_\_\_\_\_ CONTACT PERSON: \_\_\_\_\_

5. If the Applicant/Owner of the property has obtained a lawyer as their representative for the rezoning, please provide the following information:

ATTORNEY: Law Offices of Samuel V.P. Banks

ADDRESS: 221 North LaSalle Street, 38<sup>th</sup> Floor

CITY: Chicago STATE: Illinois ZIP CODE: 60601

PHONE: (312) 782-1983 FAX: (312) 782-2433 EMAIL: nick@sambankslaw.com

6. If the applicant is a legal entity (Corporation, LLC, Partnership, etc.), please provide the names of all owners as disclosed on the Economic Disclosure Statements.  
Michael Lerner, President and Owner
7. On what date did the owner acquire legal title to the subject property? 2015
8. Has the present owner previously rezoned this property? If Yes, when?  
March of 2018 (No. 19334-T1)
9. Present Zoning District: B2-5 Proposed Zoning District: B2-3
10. Lot size in square feet (or dimensions): 7,614 square feet
11. Current Use of the Property: The subject property is improved with a vacant two-story masonry building.
12. Reason for rezoning the property: To permit a new four-story residential building that will contain twenty-five (25) dwelling units and onsite garage parking for seven (7) cars.
13. Describe the proposed use of the property after the rezoning. Indicate the number of dwelling units; number of parking spaces; approximate square footage of any commercial space; and height of the proposed building. (BE SPECIFIC)  
The Applicant is proposing to develop the subject property with a new four-story residential building. The proposed building will contain twenty-five (25) dwelling units. Onsite garage parking for seven (7) cars will be provided. Twenty-eight (28) onsite bicycle spaces will be provided. One (1) loading berth will be provided within the proposed building. The proposed building will measure 49 feet 11 inches in height. The proposed development qualifies as a Transit Orient Development because it is located within 1,020 linear feet of the Western Ave. Blue Line Station. All three (3) ARO units will be provided within the proposed building. Four (4) of the proposed dwelling units will be handicapped accessible.
14. The Affordable Requirements Ordinance (ARO) requires on-site affordable housing units and/or a financial contribution for residential housing projects with ten or more units that receive a zoning change which, among other triggers, increases the allowable floor area, or, for existing Planned Developments, increases the number of units (see attached fact sheet or visit [www.cityofchicago.org/ARO](http://www.cityofchicago.org/ARO) for more information). Is this project subject to the ARO?  
 YES x NO \_\_\_\_\_


=====


COUNTY OF COOK  
STATE OF ILLINOIS

I, Michael Lerner, in my capacity as Manager and on behalf of 1741 N. Western Ave. Acquisitions, LLC, an Illinois limited liability company, being first duly sworn on oath, state that all of the above statements and the statements contained in the documents submitted herewith are, to the best of my knowledge, true and correct.

  
\_\_\_\_\_  
Signature of Applicant

Subscribed and Sworn to before me this  
4 day of April, 2018.

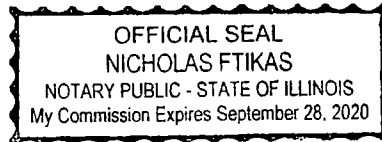

  
\_\_\_\_\_  
Notary Public

=====

For Office Use Only

Date of Introduction: \_\_\_\_\_

File Number: \_\_\_\_\_

Ward: \_\_\_\_\_

**CITY OF CHICAGO  
ECONOMIC DISCLOSURE STATEMENT  
AND AFFIDAVIT**

**SECTION I -- GENERAL INFORMATION**

A. Legal name of the Disclosing Party submitting this EDS. Include d/b/a/ if applicable:

1741 N. WESTERN AVE. ACQUISITIONS LLC

Check ONE of the following three boxes:

Indicate whether the Disclosing Party submitting this EDS is:

1.  the Applicant  
OR

2.  a legal entity currently holding, or anticipated to hold within six months after City action on the contract, transaction or other undertaking to which this EDS pertains (referred to below as the "Matter"), a direct or indirect interest in excess of 7.5% in the Applicant. State the Applicant's legal name: \_\_\_\_\_

OR

3.  a legal entity with a direct or indirect right of control of the Applicant (see Section II(B)(1)) State the legal name of the entity in which the Disclosing Party holds a right of control: \_\_\_\_\_

B. Business address of the Disclosing Party: 1636 N. BOSWORTH UNIT C-1  
CHICAGO IL 60642

C. Telephone: 312-782-1983 Fax: 312-782-2433 Email: nick@sambankslaw.com

D. Name of contact person: NICHOLAS FIEKAS - ATTORNEY

E. Federal Employer Identification No. (if you have one): \_\_\_\_\_

F. Brief description of the Matter to which this EDS pertains. (Include project number and location of property, if applicable):

ZONING AMENDMENT FOR 1741 N. WESTERN AVE.

G. Which City agency or department is requesting this EDS? DPD / COZ

If the Matter is a contract being handled by the City's Department of Procurement Services, please complete the following:

Specification # \_\_\_\_\_ and Contract # \_\_\_\_\_

**SECTION II -- DISCLOSURE OF OWNERSHIP INTERESTS**

**A. NATURE OF THE DISCLOSING PARTY.**

1. Indicate the nature of the Disclosing Party:

- Person
- Limited liability company
- Publicly registered business corporation
- Limited liability partnership
- Privately held business corporation
- Joint venture
- Sole proprietorship
- Not-for-profit corporation
- General partnership
- (Is the not-for-profit corporation also a 501(c)(3))?
- Limited partnership
- Yes       No
- Trust
- Other (please specify)

2. For legal entities, the state (or foreign country) of incorporation or organization, if applicable:

Illinois

3. For legal entities not organized in the State of Illinois: Has the organization registered to do business in the State of Illinois as a foreign entity?

- Yes
- No
- Organized in Illinois

**B. IF THE DISCLOSING PARTY IS A LEGAL ENTITY:**

1. List below the full names and titles, if applicable, of: (i) all executive officers and all directors of the entity; (ii) **for not-for-profit corporations**, all members, if any, which are legal entities (if there are no such members, write "no members which are legal entities"); (iii) **for trusts, estates or other similar entities**, the trustee, executor, administrator, or similarly situated party; (iv) **for general or limited partnerships, limited liability companies, limited liability partnerships or joint ventures**, each general partner, managing member, manager or any other person or legal entity that directly or indirectly controls the day-to-day management of the Applicant.

**NOTE:** Each legal entity listed below must submit an EDS on its own behalf.

Name	Title
<u>MICHAEL LERNER</u>	<u>Manager</u>

2. Please provide the following information concerning each person or legal entity having a direct or indirect, current or prospective (i.e. within 6 months after City action) beneficial interest (including ownership) in excess of 7.5% of the Applicant. Examples of such an interest include shares in a corporation, partnership interest in a partnership or joint venture, interest of a member or manager in a

limited liability company, or interest of a beneficiary of a trust, estate or other similar entity. If none, state "None."

**NOTE:** Each legal entity listed below may be required to submit an EDS on its own behalf.

Name	Business Address	Percentage Interest in the Applicant
------	------------------	--------------------------------------

<u>Michael Lerner</u>		<u>100%</u>
<u>1636 N. BASWORTH UNIT C-1 Chicago, IL 60642</u>		

**SECTION III -- INCOME OR COMPENSATION TO, OR OWNERSHIP BY, CITY ELECTED OFFICIALS**

Has the Disclosing Party provided any income or compensation to any City elected official during the 12-month period preceding the date of this EDS?       Yes       No

Does the Disclosing Party reasonably expect to provide any income or compensation to any City elected official during the 12-month period following the date of this EDS?       Yes       No

If "yes" to either of the above, please identify below the name(s) of such City elected official(s) and describe such income or compensation:

N/A

Does any City elected official or, to the best of the Disclosing Party's knowledge after reasonable inquiry, any City elected official's spouse or domestic partner, have a financial interest (as defined in Chapter 2-156 of the Municipal Code of Chicago ("MCC")) in the Disclosing Party?

Yes       No

If "yes," please identify below the name(s) of such City elected official(s) and/or spouse(s)/domestic partner(s) and describe the financial interest(s).

N/A

**SECTION IV -- DISCLOSURE OF SUBCONTRACTORS AND OTHER RETAINED PARTIES**

The Disclosing Party must disclose the name and business address of each subcontractor, attorney, lobbyist (as defined in MCC Chapter 2-156), accountant, consultant and any other person or entity whom the Disclosing Party has retained or expects to retain in connection with the Matter, as well as the nature of the relationship, and the total amount of the fees paid or estimated to be paid. The Disclosing Party is not required to disclose employees who are paid solely through the Disclosing Party's regular payroll. If the Disclosing Party is uncertain whether a disclosure is required under this Section, the Disclosing Party must either ask the City whether disclosure is required or make the disclosure.



Name (indicate whether retained or anticipated to be retained)	Business Address	Relationship to Disclosing Party (subcontractor, attorney, lobbyist, etc.)	Fees (indicate whether paid or estimated.) NOTE: "hourly rate" or "t.b.d." is not an acceptable response.
--	------------------	--	---

SAM BANKS LAW - ATTORNEY

221 N. LaSalle 30<sup>th</sup> FL.

EST. \$ 14,500.00

Chicago IL 60601

(Add sheets if necessary)

Check here if the Disclosing Party has not retained, nor expects to retain, any such persons or entities.

**SECTION V -- CERTIFICATIONS**

**A. COURT-ORDERED CHILD SUPPORT COMPLIANCE**

Under MCC Section 2-92-415, substantial owners of business entities that contract with the City must remain in compliance with their child support obligations throughout the contract's term.

Has any person who directly or indirectly owns 10% or more of the Disclosing Party been declared in arrearage on any child support obligations by any Illinois court of competent jurisdiction?

Yes     No     No person directly or indirectly owns 10% or more of the Disclosing Party.

If "Yes," has the person entered into a court-approved agreement for payment of all support owed and is the person in compliance with that agreement?

Yes     No

**B. FURTHER CERTIFICATIONS**

1. [This paragraph 1 applies only if the Matter is a contract being handled by the City's Department of Procurement Services.] In the 5-year period preceding the date of this EDS, neither the Disclosing Party nor any Affiliated Entity [see definition in (5) below] has engaged, in connection with the performance of any public contract, the services of an integrity monitor, independent private sector inspector general, or integrity compliance consultant (i.e., an individual or entity with legal, auditing, investigative, or other similar skills, designated by a public agency to help the agency monitor the activity of specified agency vendors as well as help the vendors reform their business practices so they can be considered for agency contracts in the future, or continue with a contract in progress).

2. The Disclosing Party and its Affiliated Entities are not delinquent in the payment of any fine, fee, tax or other source of indebtedness owed to the City of Chicago, including, but not limited to, water and sewer charges, license fees, parking tickets, property taxes and sales taxes, nor is the Disclosing Party delinquent in the payment of any tax administered by the Illinois Department of Revenue.

3. The Disclosing Party and, if the Disclosing Party is a legal entity, all of those persons or entities identified in Section II(B)(1) of this EDS:

- a. are not presently debarred, suspended, proposed for debarment, declared ineligible or voluntarily excluded from any transactions by any federal, state or local unit of government;
- b. have not, during the 5 years before the date of this EDS, been convicted of a criminal offense, adjudged guilty, or had a civil judgment rendered against them in connection with: obtaining, attempting to obtain, or performing a public (federal, state or local) transaction or contract under a public transaction; a violation of federal or state antitrust statutes; fraud; embezzlement; theft; forgery; bribery; falsification or destruction of records; making false statements; or receiving stolen property;
- c. are not presently indicted for, or criminally or civilly charged by, a governmental entity (federal, state or local) with committing any of the offenses set forth in subparagraph (b) above;
- d. have not, during the 5 years before the date of this EDS, had one or more public transactions (federal, state or local) terminated for cause or default; and
- e. have not, during the 5 years before the date of this EDS, been convicted, adjudged guilty, or found liable in a civil proceeding, or in any criminal or civil action, including actions concerning environmental violations, instituted by the City or by the federal government, any state, or any other unit of local government.

4. The Disclosing Party understands and shall comply with the applicable requirements of MCC Chapters 2-56 (Inspector General) and 2-156 (Governmental Ethics).

5. Certifications (5), (6) and (7) concern:

- the Disclosing Party;
- any "Contractor" (meaning any contractor or subcontractor used by the Disclosing Party in connection with the Matter, including but not limited to all persons or legal entities disclosed under Section IV, "Disclosure of Subcontractors and Other Retained Parties");
- any "Affiliated Entity" (meaning a person or entity that, directly or indirectly: controls the Disclosing Party, is controlled by the Disclosing Party, or is, with the Disclosing Party, under common control of another person or entity). Indicia of control include, without limitation: interlocking management or ownership; identity of interests among family members, shared facilities and equipment; common use of employees; or organization of a business entity following the ineligibility of a business entity to do business with federal or state or local government, including the City, using substantially the same management, ownership, or principals as the ineligible entity. With respect to Contractors, the term Affiliated Entity means a person or entity that directly or indirectly controls the Contractor, is controlled by it, or, with the Contractor, is under common control of another person or entity;
- any responsible official of the Disclosing Party, any Contractor or any Affiliated Entity or any other official, agent or employee of the Disclosing Party, any Contractor or any Affiliated Entity, acting pursuant to the direction or authorization of a responsible official of the Disclosing Party, any Contractor or any Affiliated Entity (collectively "Agents").

Neither the Disclosing Party, nor any Contractor, nor any Affiliated Entity of either the Disclosing Party or any Contractor, nor any Agents have, during the 5 years before the date of this EDS, or, with respect to a Contractor, an Affiliated Entity, or an Affiliated Entity of a Contractor during the 5 years before the date of such Contractor's or Affiliated Entity's contract or engagement in connection with the Matter:

a. bribed or attempted to bribe, or been convicted or adjudged guilty of bribery or attempting to bribe, a public officer or employee of the City, the State of Illinois, or any agency of the federal government or of any state or local government in the United States of America, in that officer's or employee's official capacity;

b. agreed or colluded with other bidders or prospective bidders, or been a party to any such agreement, or been convicted or adjudged guilty of agreement or collusion among bidders or prospective bidders, in restraint of freedom of competition by agreement to bid a fixed price or otherwise; or

c. made an admission of such conduct described in subparagraph (a) or (b) above that is a matter of record, but have not been prosecuted for such conduct; or

d. violated the provisions referenced in MCC Subsection 2-92-320(a)(4)(Contracts Requiring a Base Wage); (a)(5)(Debarment Regulations); or (a)(6)(Minimum Wage Ordinance).

6. Neither the Disclosing Party, nor any Affiliated Entity or Contractor, or any of their employees, officials, agents or partners, is barred from contracting with any unit of state or local government as a result of engaging in or being convicted of (1) bid-rigging in violation of 720 ILCS 5/33E-3; (2) bid-rotating in violation of 720 ILCS 5/33E-4; or (3) any similar offense of any state or of the United States of America that contains the same elements as the offense of bid-rigging or bid-rotating.

7. Neither the Disclosing Party nor any Affiliated Entity is listed on a Sanctions List maintained by the United States Department of Commerce, State, or Treasury, or any successor federal agency.

8. [FOR APPLICANT ONLY] (i) Neither the Applicant nor any "controlling person" [see MCC Chapter 1-23, Article I for applicability and defined terms] of the Applicant is currently indicted or charged with, or has admitted guilt of, or has ever been convicted of, or placed under supervision for, any criminal offense involving actual, attempted, or conspiracy to commit bribery, theft, fraud, forgery, perjury, dishonesty or deceit against an officer or employee of the City or any "sister agency"; and (ii) the Applicant understands and acknowledges that compliance with Article I is a continuing requirement for doing business with the City. NOTE: If MCC Chapter 1-23, Article I applies to the Applicant, that Article's permanent compliance timeframe supersedes 5-year compliance timeframes in this Section V.

9. [FOR APPLICANT ONLY] The Applicant and its Affiliated Entities will not use, nor permit their subcontractors to use, any facility listed as having an active exclusion by the U.S. EPA on the federal System for Award Management ("SAM").

10. [FOR APPLICANT ONLY] The Applicant will obtain from any contractors/subcontractors hired or to be hired in connection with the Matter certifications equal in form and substance to those in Certifications (2) and (9) above and will not, without the prior written consent of the City, use any such

contractor/subcontractor that does not provide such certifications or that the Applicant has reason to believe has not provided or cannot provide truthful certifications.

11. If the Disclosing Party is unable to certify to any of the above statements in this Part B (Further Certifications), the Disclosing Party must explain below:

\_\_\_\_\_  
\_\_\_\_\_  
\_\_\_\_\_ *N/A*

If the letters "NA," the word "None," or no response appears on the lines above, it will be conclusively presumed that the Disclosing Party certified to the above statements.

12. To the best of the Disclosing Party's knowledge after reasonable inquiry, the following is a complete list of all current employees of the Disclosing Party who were, at any time during the 12-month period preceding the date of this EDS, an employee, or elected or appointed official, of the City of Chicago (if none, indicate with "N/A" or "none").

\_\_\_\_\_  
\_\_\_\_\_ *N/A*

13. To the best of the Disclosing Party's knowledge after reasonable inquiry, the following is a complete list of all gifts that the Disclosing Party has given or caused to be given, at any time during the 12-month period preceding the execution date of this EDS, to an employee, or elected or appointed official, of the City of Chicago. For purposes of this statement, a "gift" does not include: (i) anything made generally available to City employees or to the general public, or (ii) food or drink provided in the course of official City business and having a retail value of less than \$25 per recipient, or (iii) a political contribution otherwise duly reported as required by law (if none, indicate with "N/A" or "none"). As to any gift listed below, please also list the name of the City recipient.

\_\_\_\_\_  
\_\_\_\_\_

### C. CERTIFICATION OF STATUS AS FINANCIAL INSTITUTION

1. The Disclosing Party certifies that the Disclosing Party (check one)

is  is not

a "financial institution" as defined in MCC Section 2-32-455(b).

2. If the Disclosing Party IS a financial institution, then the Disclosing Party pledges:

"We are not and will not become a predatory lender as defined in MCC Chapter 2-32. We further pledge that none of our affiliates is, and none of them will become, a predatory lender as defined in MCC Chapter 2-32. We understand that becoming a predatory lender or becoming an affiliate of a predatory lender may result in the loss of the privilege of doing business with the City."

If the Disclosing Party is unable to make this pledge because it or any of its affiliates (as defined in MCC Section 2-32-455(b)) is a predatory lender within the meaning of MCC Chapter 2-32, explain here (attach additional pages if necessary):

N/A

If the letters "NA," the word "None," or no response appears on the lines above, it will be conclusively presumed that the Disclosing Party certified to the above statements.

**D. CERTIFICATION REGARDING FINANCIAL INTEREST IN CITY BUSINESS**

Any words or terms defined in MCC Chapter 2-156 have the same meanings if used in this Part D.

1. In accordance with MCC Section 2-156-110: To the best of the Disclosing Party's knowledge after reasonable inquiry, does any official or employee of the City have a financial interest in his or her own name or in the name of any other person or entity in the Matter?

Yes                       No

NOTE: If you checked "Yes" to Item D(1), proceed to Items D(2) and D(3). If you checked "No" to Item D(1), skip Items D(2) and D(3) and proceed to Part E.

2. Unless sold pursuant to a process of competitive bidding, or otherwise permitted, no City elected official or employee shall have a financial interest in his or her own name or in the name of any other person or entity in the purchase of any property that (i) belongs to the City, or (ii) is sold for taxes or assessments, or (iii) is sold by virtue of legal process at the suit of the City (collectively, "City Property Sale"). Compensation for property taken pursuant to the City's eminent domain power does not constitute a financial interest within the meaning of this Part D.

Does the Matter involve a City Property Sale?

Yes                       No

3. If you checked "Yes" to Item D(1), provide the names and business addresses of the City officials or employees having such financial interest and identify the nature of the financial interest:

Name	Business Address	Nature of Financial Interest
<u>N/A</u>		

4. The Disclosing Party further certifies that no prohibited financial interest in the Matter will be acquired by any City official or employee.

E. CERTIFICATION REGARDING SLAVERY ERA BUSINESS

Please check either (1) or (2) below. If the Disclosing Party checks (2), the Disclosing Party must disclose below or in an attachment to this EDS all information required by (2). Failure to comply with these disclosure requirements may make any contract entered into with the City in connection with the Matter voidable by the City.

1. The Disclosing Party verifies that the Disclosing Party has searched any and all records of the Disclosing Party and any and all predecessor entities regarding records of investments or profits from slavery or slaveholder insurance policies during the slavery era (including insurance policies issued to slaveholders that provided coverage for damage to or injury or death of their slaves), and the Disclosing Party has found no such records.

2. The Disclosing Party verifies that, as a result of conducting the search in step (1) above, the Disclosing Party has found records of investments or profits from slavery or slaveholder insurance policies. The Disclosing Party verifies that the following constitutes full disclosure of all such records, including the names of any and all slaves or slaveholders described in those records:

\_\_\_\_\_  
\_\_\_\_\_  
\_\_\_\_\_ N/A

SECTION VI -- CERTIFICATIONS FOR FEDERALLY FUNDED MATTERS

**NOTE: If the Matter is federally funded,** complete this Section VI. **If the Matter is not federally funded,** proceed to Section VII. For purposes of this Section VI, tax credits allocated by the City and proceeds of debt obligations of the City are not federal funding.

A. CERTIFICATION REGARDING LOBBYING

1. List below the names of all persons or entities registered under the federal Lobbying Disclosure Act of 1995, as amended, who have made lobbying contacts on behalf of the Disclosing Party with respect to the Matter: (Add sheets if necessary):

\_\_\_\_\_  
\_\_\_\_\_ N/A

(If no explanation appears or begins on the lines above, or if the letters "NA" or if the word "None" appear, it will be conclusively presumed that the Disclosing Party means that NO persons or entities registered under the Lobbying Disclosure Act of 1995, as amended, have made lobbying contacts on behalf of the Disclosing Party with respect to the Matter.)

2. The Disclosing Party has not spent and will not expend any federally appropriated funds to pay any person or entity listed in paragraph A(1) above for his or her lobbying activities or to pay any person or entity to influence or attempt to influence an officer or employee of any agency, as defined by applicable federal law, a member of Congress, an officer or employee of Congress, or an employee

of a member of Congress, in connection with the award of any federally funded contract, making any federally funded grant or loan, entering into any cooperative agreement, or to extend, continue, renew, amend, or modify any federally funded contract, grant, loan, or cooperative agreement.

3. The Disclosing Party will submit an updated certification at the end of each calendar quarter in which there occurs any event that materially affects the accuracy of the statements and information set forth in paragraphs A(1) and A(2) above.

4. The Disclosing Party certifies that either: (i) it is not an organization described in section 501(c)(4) of the Internal Revenue Code of 1986; or (ii) it is an organization described in section 501(c)(4) of the Internal Revenue Code of 1986 but has not engaged and will not engage in "Lobbying Activities," as that term is defined in the Lobbying Disclosure Act of 1995, as amended.

5. If the Disclosing Party is the Applicant, the Disclosing Party must obtain certifications equal in form and substance to paragraphs A(1) through A(4) above from all subcontractors before it awards any subcontract and the Disclosing Party must maintain all such subcontractors' certifications for the duration of the Matter and must make such certifications promptly available to the City upon request.

**B. CERTIFICATION REGARDING EQUAL EMPLOYMENT OPPORTUNITY**

If the Matter is federally funded, federal regulations require the Applicant and all proposed subcontractors to submit the following information with their bids or in writing at the outset of negotiations. *N/A*

Is the Disclosing Party the Applicant?

Yes  No

If "Yes," answer the three questions below:

1. Have you developed and do you have on file affirmative action programs pursuant to applicable federal regulations? (See 41 CFR Part 60-2.)

Yes  No

2. Have you filed with the Joint Reporting Committee, the Director of the Office of Federal Contract Compliance Programs, or the Equal Employment Opportunity Commission all reports due under the applicable filing requirements?

Yes  No  Reports not required

3. Have you participated in any previous contracts or subcontracts subject to the equal opportunity clause?

Yes  No

If you checked "No" to question (1) or (2) above, please provide an explanation:

\_\_\_\_\_ *N/A*

## SECTION VII -- FURTHER ACKNOWLEDGMENTS AND CERTIFICATION

The Disclosing Party understands and agrees that:

A. The certifications, disclosures, and acknowledgments contained in this EDS will become part of any contract or other agreement between the Applicant and the City in connection with the Matter, whether procurement, City assistance, or other City action, and are material inducements to the City's execution of any contract or taking other action with respect to the Matter. The Disclosing Party understands that it must comply with all statutes, ordinances, and regulations on which this EDS is based.

B. The City's Governmental Ethics Ordinance, MCC Chapter 2-156, imposes certain duties and obligations on persons or entities seeking City contracts, work, business, or transactions. The full text of this ordinance and a training program is available on line at [www.cityofchicago.org/Ethics](http://www.cityofchicago.org/Ethics), and may also be obtained from the City's Board of Ethics, 740 N. Sedgwick St., Suite 500, Chicago, IL 60610, (312) 744-9660. The Disclosing Party must comply fully with this ordinance.

C. If the City determines that any information provided in this EDS is false, incomplete or inaccurate, any contract or other agreement in connection with which it is submitted may be rescinded or be void or voidable, and the City may pursue any remedies under the contract or agreement (if not rescinded or void), at law, or in equity, including terminating the Disclosing Party's participation in the Matter and/or declining to allow the Disclosing Party to participate in other City transactions. Remedies at law for a false statement of material fact may include incarceration and an award to the City of treble damages.

D. It is the City's policy to make this document available to the public on its Internet site and/or upon request. Some or all of the information provided in, and appended to, this EDS may be made publicly available on the Internet, in response to a Freedom of Information Act request, or otherwise. By completing and signing this EDS, the Disclosing Party waives and releases any possible rights or claims which it may have against the City in connection with the public release of information contained in this EDS and also authorizes the City to verify the accuracy of any information submitted in this EDS.


E. The information provided in this EDS must be kept current. In the event of changes, the Disclosing Party must supplement this EDS up to the time the City takes action on the Matter. If the Matter is a contract being handled by the City's Department of Procurement Services, the Disclosing Party must update this EDS as the contract requires. **NOTE:** With respect to Matters subject to MCC Chapter 1-23, Article I (imposing **PERMANENT INELIGIBILITY** for certain specified offenses), the information provided herein regarding eligibility must be kept current for a longer period, as required by MCC Chapter 1-23 and Section 2-154-020.



**CERTIFICATION**

Under penalty of perjury, the person signing below: (1) warrants that he/she is authorized to execute this EDS, and Appendices A and B (if applicable), on behalf of the Disclosing Party, and (2) warrants that all certifications and statements contained in this EDS, and Appendices A and B (if applicable), are true, accurate and complete as of the date furnished to the City.

1741 N. WESTERN AVE. ACQUISITIONS, LLC  
(Print or type exact legal name of Disclosing Party)


By:   
(Sign here)


MICHAEL LERNER  
(Print or type name of person signing)

MANAGER  
(Print or type title of person signing)

Signed and sworn to before me on (date) 4-11-18,

at Cook County, IL (state).

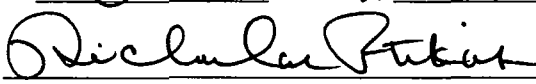  
Notary Public

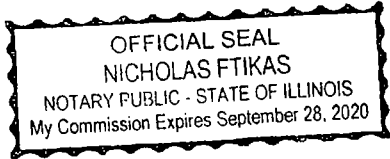

Commission expires: 9-28-2020

**CITY OF CHICAGO  
ECONOMIC DISCLOSURE STATEMENT AND AFFIDAVIT  
APPENDIX A**

**FAMILIAL RELATIONSHIPS WITH ELECTED CITY OFFICIALS  
AND DEPARTMENT HEADS**

**This Appendix is to be completed only by (a) the Applicant, and (b) any legal entity which has a direct ownership interest in the Applicant exceeding 7.5%. It is not to be completed by any legal entity which has only an indirect ownership interest in the Applicant.**

Under MCC Section 2-154-015, the Disclosing Party must disclose whether such Disclosing Party or any "Applicable Party" or any Spouse or Domestic Partner thereof currently has a "familial relationship" with any elected city official or department head. A "familial relationship" exists if, as of the date this EDS is signed, the Disclosing Party or any "Applicable Party" or any Spouse or Domestic Partner thereof is related to the mayor, any alderman, the city clerk, the city treasurer or any city department head as spouse or domestic partner or as any of the following, whether by blood or adoption: parent, child, brother or sister, aunt or uncle, niece or nephew, grandparent, grandchild, father-in-law, mother-in-law, son-in-law, daughter-in-law, stepfather or stepmother, stepson or stepdaughter, stepbrother or stepsister or half-brother or half-sister.

"Applicable Party" means (1) all executive officers of the Disclosing Party listed in Section II.B.1.a.; if the Disclosing Party is a corporation; all partners of the Disclosing Party, if the Disclosing Party is a general partnership; all general partners and limited partners of the Disclosing Party, if the Disclosing Party is a limited partnership; all managers, managing members and members of the Disclosing Party, if the Disclosing Party is a limited liability company; (2) all principal officers of the Disclosing Party; and (3) any person having more than a 7.5% ownership interest in the Disclosing Party. "Principal officers" means the president, chief operating officer, executive director, chief financial officer, treasurer or secretary of a legal entity or any person exercising similar authority.

Does the Disclosing Party or any "Applicable Party" or any Spouse or Domestic Partner thereof currently have a "familial relationship" with an elected city official or department head?

Yes

No

If yes, please identify below (1) the name and title of such person, (2) the name of the legal entity to which such person is connected; (3) the name and title of the elected city official or department head to whom such person has a familial relationship, and (4) the precise nature of such familial relationship.

\_\_\_\_\_  
\_\_\_\_\_  
\_\_\_\_\_ N/A

**CITY OF CHICAGO  
ECONOMIC DISCLOSURE STATEMENT AND AFFIDAVIT  
APPENDIX B**

**BUILDING CODE SCOFFLAW/PROBLEM LANDLORD CERTIFICATION**

This Appendix is to be completed only by (a) the Applicant, and (b) any legal entity which has a direct ownership interest in the Applicant exceeding 7.5% (an "Owner"). It is not to be completed by any legal entity which has only an indirect ownership interest in the Applicant.

1. Pursuant to MCC Section 2-154-010, is the Applicant or any Owner identified as a building code scofflaw or problem landlord pursuant to MCC Section 2-92-416?

Yes

No

2. If the Applicant is a legal entity publicly traded on any exchange, is any officer or director of the Applicant identified as a building code scofflaw or problem landlord pursuant to MCC Section 2-92-416?

Yes

No

The Applicant is not publicly traded on any exchange.

3. If yes to (1) or (2) above, please identify below the name of each person or legal entity identified as a building code scofflaw or problem landlord and the address of each building or buildings to which the pertinent code violations apply.

\_\_\_\_\_  
\_\_\_\_\_  
\_\_\_\_\_

*N/A*