



City of Chicago



O2014-9059

Office of the City Clerk

Document Tracking Sheet

Meeting Date:	11/5/2014
Sponsor(s):	Hairston (5)
Type:	Ordinance
Title:	Grant(s) of privilege in public way for University of Chicago, The
Committee(s) Assignment:	Committee on Transportation and Public Way

ORDINANCE
THE UNIVERSITY OF CHICAGO
Acct. No. 43697 - 23
Permit No. 1115366

Be It Ordained by the City Council of the City of Chicago:

SECTION 1. Permission and authority are hereby given and granted to THE UNIVERSITY OF CHICAGO, upon the terms and subject to the conditions of this ordinance to maintain and use, as now constructed, one (1) Pedestrian Tunnel under the public right-of-way adjacent to its premises known as 950 E. 58th St..

Existing pedestrian bridge dimensions are ten (10) feet in width and sixty-six (66) feet in length under and across East 58th Street from a distance of two hundred ninety-eight and nine hundredths (298.09) feet east of the east property line of South Drexel Avenue adjoining the premises commonly known as 950 East 58th Street.

The location of said privilege shall be as shown on prints kept on file with the Department of Business Affairs and Consumer Protection and the Office of the City Clerk.

Said privilege shall be constructed in accordance with plans and specifications approved by the Department of Planning and Development and Department of Transportation (Office of Underground Coordination).

This grant of privilege in the public way shall be subject to the provisions of Section 10-28-015 and all other required provisions of the Municipal Code of Chicago.


The grantee shall pay to the City of Chicago as compensation for the privilege #1115366 herein granted the sum of four hundred (\$400.00) per annum in advance.

A 25% penalty will be added for payments received after due date.


The permit holder agrees to hold the City of Chicago harmless for any damage, relocation or replacement costs associated with damage, relocation or removal of private property caused by the City performing work in the public way.

Authority herein given and granted for a period of five (5) years from and after 06/28/2014.


Alderman

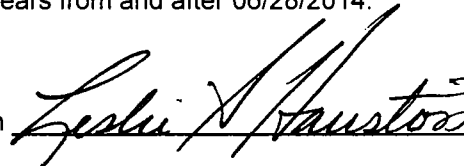

Leslie Hairston 5th Ward

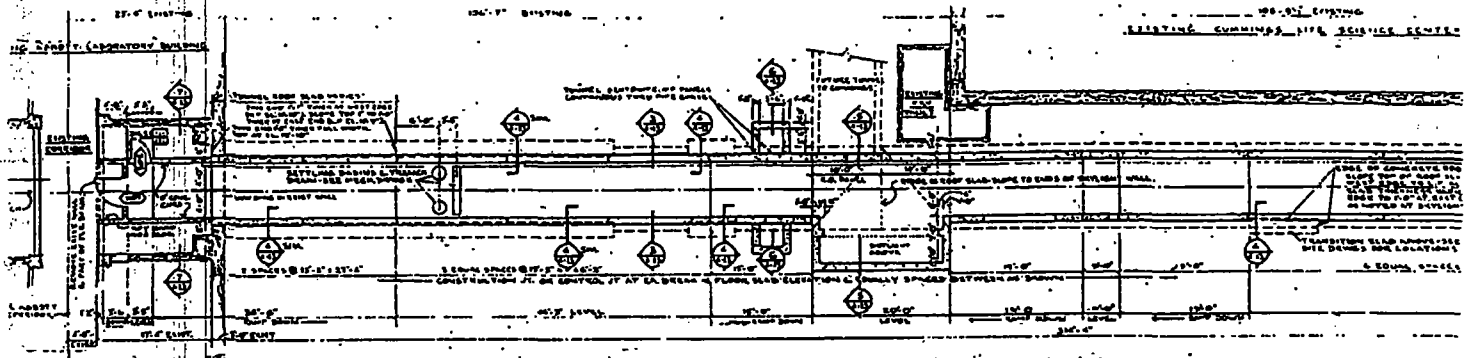

TUNNEL FLOOR PLAN

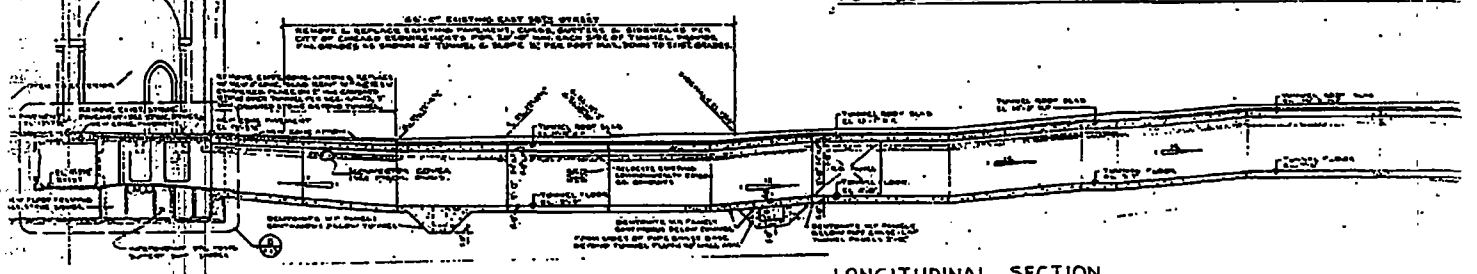

LONGITUDINAL SECTION

CONTRACT NO. 14-011
 DATE: 11/14/14
 SHEET NO. 3 OF 5



11/05/2014

Alderman Leslie Hairston
Ward # **05**
City of Chicago
City Hall, Room **300**
121 North LaSalle Street
Chicago, Illinois 60602

Re: An ordinance to use and maintain a portion of the public right-of-way for **one (1) tunnel(s)** for **THE UNIVERSITY OF CHICAGO**, adjacent to the premises known as **950 E. 58th St.**

Dear Alderman **Leslie Hairston**:

The applicant referenced above has requested the use of the public right-of-way for a **tunnel(s)**. An ordinance has been prepared by the Department of Business Affairs and Consumer Protection – Small Business Center - Public Way Use Unit for presentation to the City Council. Because this request was made for properties located in your ward, as approved by you as per the attached, I respectfully request that you introduce the attached ordinance at the next City Council meeting.

If you have any questions regarding this ordinance, please contact Anthony Bertuca at (312) 744-5506.

Department of Business Affairs and Consumer Protection