



City of Chicago



O2017-482

Office of the City Clerk

Document Tracking Sheet

Meeting Date:	1/25/2017
Sponsor(s):	Burnett (27)
Type:	Ordinance
Title:	Grant(s) of privilege in public way for Luxury Eyesight LLC
Committee(s) Assignment:	Committee on Transportation and Public Way

ORDINANCE
LUXURY EYESIGHT LLC
Acct. No. 361529 - 2
Permit No. 1125520

Be It Ordained by the City Council of the City of Chicago:

SECTION 1. Permission and authority are hereby given and granted to LUXURY EYESIGHT LLC, upon the terms and subject to the conditions of this ordinance to maintain and use two (2) sign(s) projecting over the public right-of-way attached to its premises known as 1515 N. Halsted St..

Said sign structure(s) measures as follows; along N. Halsted Street:

One (1) at three point two five (3.25) feet in length, one point four two (1.42) feet in height and eleven (11) feet above grade level.

Said sign structure(s) measures as follows; along N. Halsted Street:

One (1) at ten point six seven (10.67) feet in length, one point nine two (1.92) feet in height and thirteen (13) feet above grade level.

The location of said privilege shall be as shown on prints kept on file with the Department of Business Affairs and Consumer Protection and the Office of the City Clerk.

Said privilege shall be constructed in accordance with plans and specifications approved by the Department of Transportation (Division of Project Development) and Zoning Department - Signs.


This grant of privilege in the public way shall be subject to the provisions of Section 10-28-015 and all other required provisions of the Municipal Code of Chicago.


The grantee shall pay to the City of Chicago as compensation for the privilege #1125520 herein granted the sum of one hundred seventy-five (\$175.00) per annum in advance.

A 25% penalty will be added for payments received after due date.


The permit holder agrees to hold the City of Chicago harmless for any damage, relocation or replacement costs associated with damage, relocation or removal of private property caused by the City performing work in the public way.

Authority herein given and granted for a period of five (5) years from and after Date of Passage.

Alderman 
Walter Burnett Jr. 27th Ward

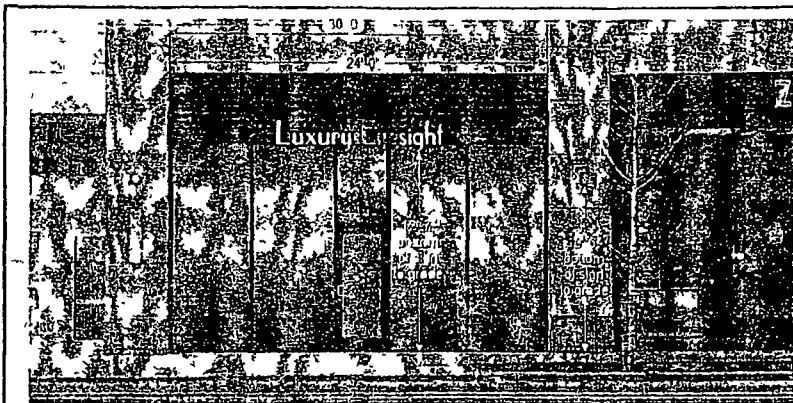

WEST ELEVATION WITH PROPOSED CHANNEL LETTER SET AND PROJECTING GLASSES SIGN
SCALE 3/16 = 1 0

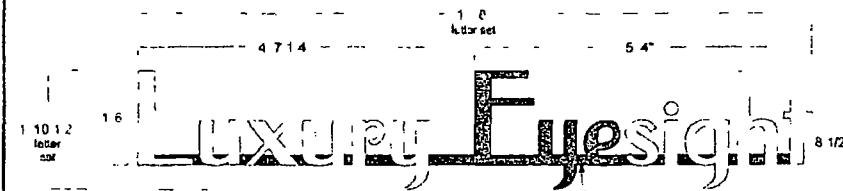

FRONT ELEVATION
SCALE 3/4 = 1 0

2 X 2" SQUARE ALUMINUM TUBE FOR LETTER ATTACHMENT TO STORE FRONT VERTICAL CURTAINWALL MULLION AND SECONDARY WIRING OF L E D S


QTY. ONE (1) SET OF INTERNALLY ILLUMINATED FACE LIT CHANNEL LETTERS ON TUBE MOUNTED TO EXISTING BUILDING FASCIA

COLOR SUGGESTIONS "Luxury sight" letters 3/16" thick #2447 translucent white acrylic
Eye letters 3/16" thick #2447 translucent white acrylic decorated on the first surface with Oracal Translucent 8500 Series 054 Turquoise Vinyl

All letter aluminum returns are black. All trim cap is 1" wide back. All internal illumination is provided by white L E D s

The sign shall be installed using...
1. All signs shall be installed using...
2. All signs shall be installed using...
TUBE MOUNTS TO SUPPORT LOCATED BEHIND DECORATIVE WALL PANEL AS REQ
SQUARE STEEL TUBE SUPPORTS AS REQ PAINTED BLACK OR DURANODIC BRONZE WITH SATIN FINISH

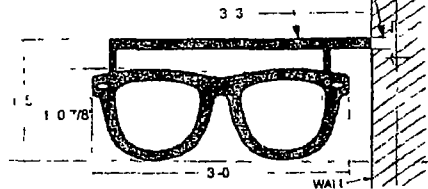

FACE ELEVATION
SCALE 1 = 1 0

QTY. ONE (1) DOUBLE-FACED INTERNALLY ILLUMINATED FACE LIT CHANNEL GLASSES LOGO WITH PROJECTING STEEL SUPPORT MOUNTED TO BUILDING

COLOR SUGGESTIONS Faces are #2283 Red Acrylic, Aluminum Return is Red 1" Wide Trim Cap is Red and Internal Illumination is provided by Red L E D s

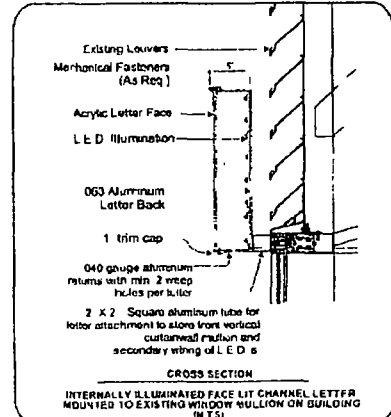

CROSS SECTION

INTERNALLY ILLUMINATED FACE LIT CHANNEL LETTER MOUNTED TO EXISTING WINDOW MULLION ON BUILDING (N.T.S.)

QUANTUM SIGN CORPORATION 493 Highland D Ave Sugar Grove, IL 60584 430 461 0372 P 430 464 0544 F www.quantumsg.com	Customer: Job Name: Luxury Eyesight, LLC Address: 1515 N. Halsted St City: Chicago State: IL	Scale: As Noted File Name: Luxury Eyesight - Chicago Cr. Lite REV G.dwg Salesperson: Tom Carroona	Rev. Date: 10-4-2016 Rev. Date: 7-12-2016 Rev. Date: 7-11-2016 Orig. Date: 4-29-2016	Rev. Date: 12-7-2016 Rev. Date: 11-4-2016 Rev. Date: 10-14-2016	Drawn By: IV Page 1 of 1
			Rev. Date: 10-4-2016 Rev. Date: 7-12-2016 Rev. Date: 7-11-2016 Orig. Date: 4-29-2016	Rev. Date: 12-7-2016 Rev. Date: 11-4-2016 Rev. Date: 10-14-2016	Drawn By: IV Page 1 of 1