



# City of Chicago



Or2019-465

Office of the City Clerk

## Document Tracking Sheet

<b>Meeting Date:</b>	11/13/2019
<b>Sponsor(s):</b>	Reilly (42)
<b>Type:</b>	Order
<b>Title:</b>	Issuance of permits for sign(s)/signboard(s) at 600 N Michigan Ave -- Permit Number 100834394
<b>Committee(s) Assignment:</b>	Committee on Zoning, Landmarks and Building Standards

CITY COUNCIL  
COMMITTEE ON ZONING, LANDMARKS AND BUILDING STANDARDS

COUNCIL ORDER

RE: Approval of sign over 100 square feet in area or over 24 feet above grade

ORDERED, that the City Council hereby approves the following sign application submitted by:

Applicant\*: CLFP 600 NMA LP (Mid-America Real Estate Group)

(\* The Applicant is the owner of the real property or the business tenant of the real property. Do not list the sign contractor, sign erector, sign company or advertising entity in the above space.)

This Order approves the following sign in accordance with Municipal Code of Chicago Section 13-20-680:

Address of Sign: 600 N Michigan Ave Chicago, IL 60611


Zoning District: PD563

DOB Sign Permit Application #: 100834394


Sign Details:

1. On-premise  OR Off-premise
2. Static sign  OR Dynamic-image display sign
3. Number of sign faces 2
4. Projecting over the public way  (Yes or No) If yes, Public Way Use #: 1141651
5. Dimensions: Length 3 feet 0 inches Height 18 feet 0 inches  
Total square feet in area: 44 feet 0 inches
6. Height above grade: 45 feet 0 inches
7. Elevation (side of building or lot where the sign will be erected): North (E Ontario St)
8. Name of Sign Contractor/Erector: South Water Signs



To be legal, such sign shall comply with all provisions of Title 17 of the Chicago Municipal Code ("Zoning Ordinance") and all other provisions of the Municipal Code governing the permitting, construction and maintenance and removal of signs and sign structures. Failure of the applicant and the applicant's successors to comply shall be grounds for invalidation or revocation of the sign permit.

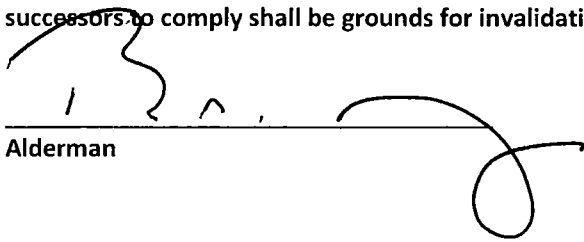


  
Alderman

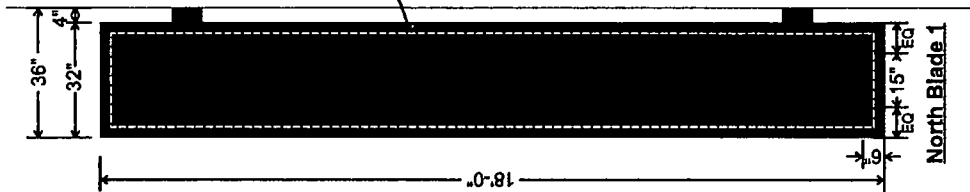42  
Ward

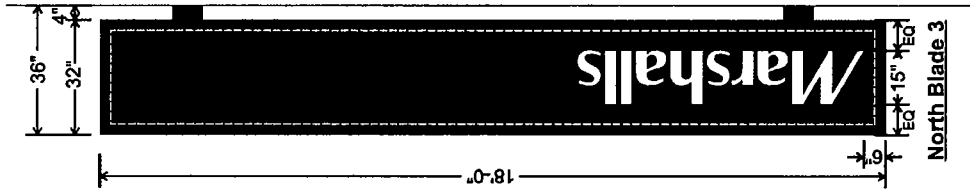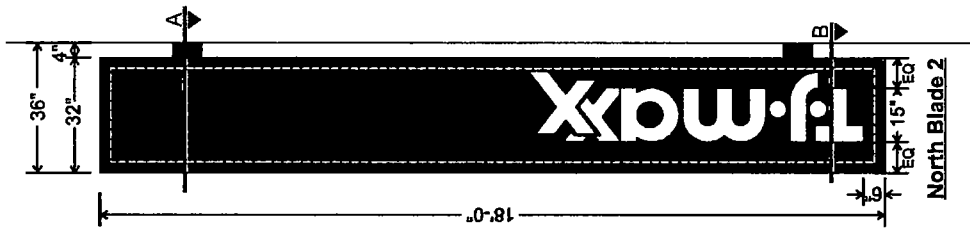

Fabrication  
Clear Space



	Painted Satin Std Black
	Blue PMS 2955C
	Red PMS 193C



South Water Signs

Client  
WE O'Neil / TJ Maxx

Customer Approval

Project Name & Location  
Exterior Sign Changes  
600 N Michigan Ave, Chicago IL

Job Number  
7026457



Date  
03.28.19

Drawn by  
mm

Revisions  
05.16.19  
05.31.19  
06.26.19  
08.06.19 SJV

THIS DRAWING IS PROPERTY  
OF SOUTH WATER SIGNS  
ALL RIGHTS OF REPRODUCTION  
ARE RESERVED BY  
SOUTH WATER SIGNS



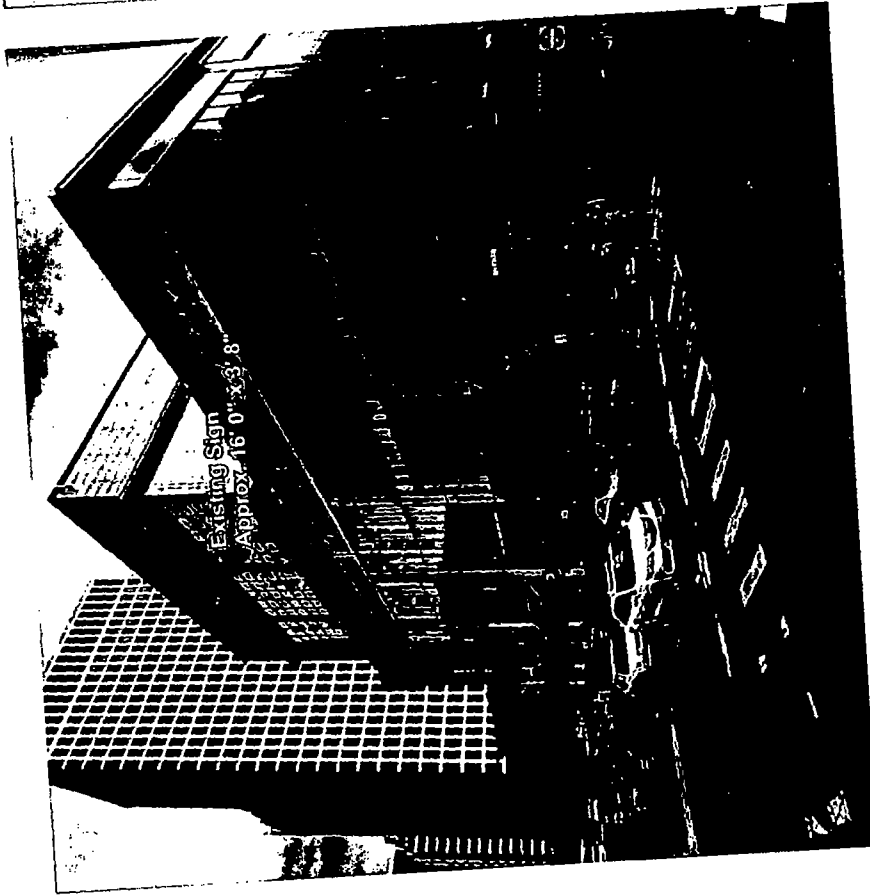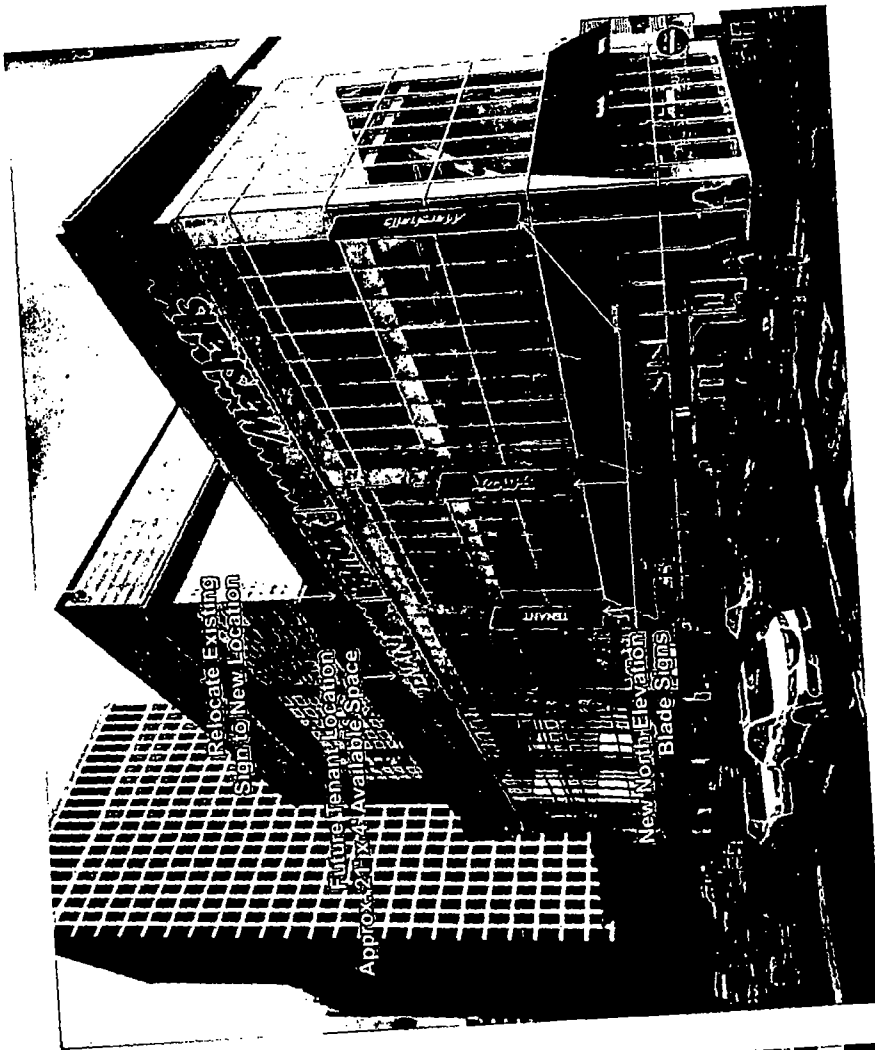

**North Elevation - E. Ontario St**  
**Upper Sign Band Changes**



**South Water Signs**

Client  
**WE O'Neil / TJ Maxx**

Customer Approval

Project Name & Location  
**Exterior Sign Changes  
 600 N Michigan Ave. Chicago IL**

Job Number  
**7026457**


Date  
**03.28.19**

Drawn By  
 mm

Revisions  
 05.16.19  
 05.31.19  
 06.26.19  
 08.06.19 S.W.

THIS DRAWING IS PROPERTY  
 OF SOUTH WATER SIGNS  
 ALL RIGHTS OF REPRODUCTION  
 ARE RESERVED BY  
 SOUTH WATER SIGNS



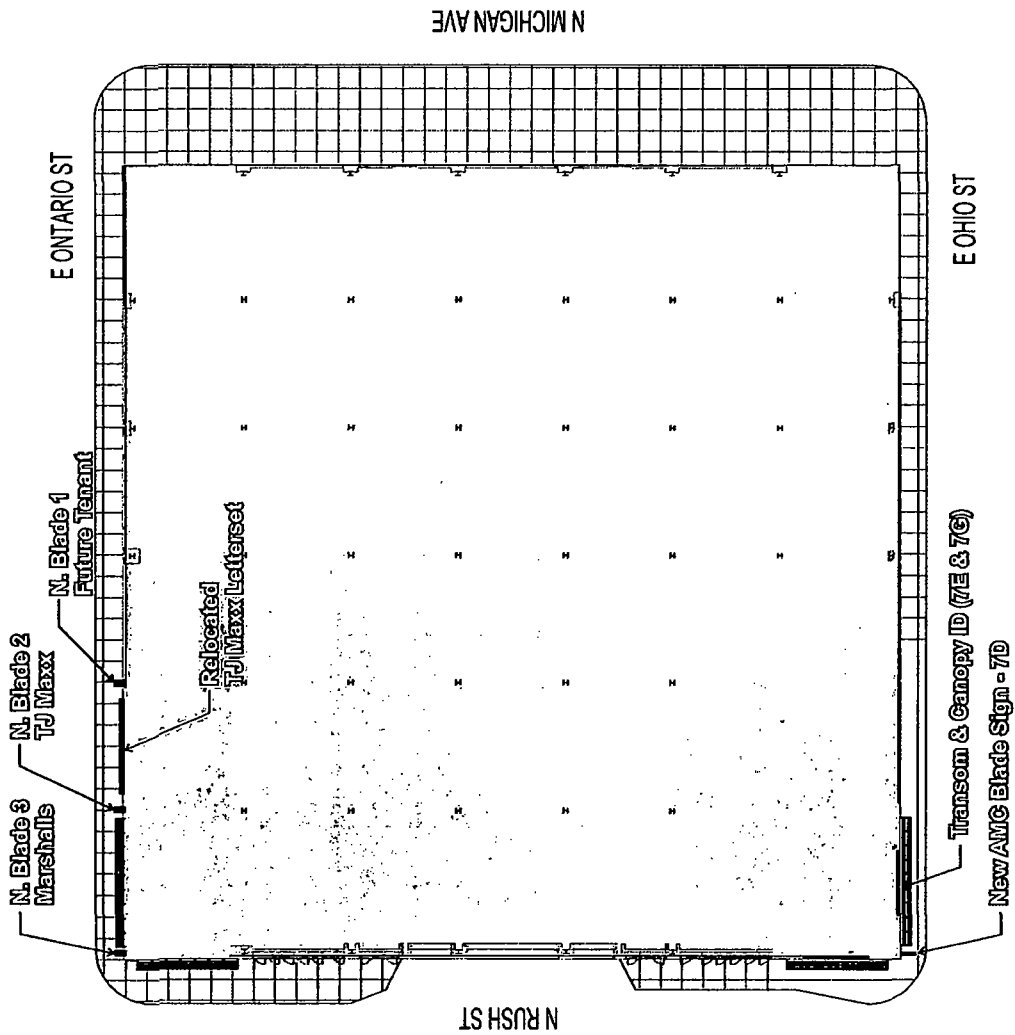

North  
 600 North Michigan Site Plan  
 1/32" = 1'

THIS DRAWING IS PROPERTY  
 OF SOUTH WATER SIGNS  
 ALL RIGHTS OF REPRODUCTION  
 ARE RESERVED BY  
 SOUTH WATER SIGNS



Revisions	Date	Drawn By
05.16.19	03.28.19	mf
05.31.19		
06.26.19		
08.06.19		

Project Name & Location Exterior Sign Changes 600 N Michigan Ave, Chicago IL	Job Number 7026457
--	-----------------------

Client WE O'Neil / TJ Maxx	Customer Approval
-------------------------------	-------------------

**South Water Signs**

Transom & Canopy ID (7E & 7C)  
 New AMC Blade Sign - 7D