



Office of Chicago City Clerk



O2011-1982

Office of the City Clerk

City Council Document Tracking Sheet

Meeting Date:	3/9/2011
Sponsor(s):	Reilly, Brendan (42)
Type:	Ordinance
Title:	Grant(s) of Privilege in Public Way for Access Living Of Metropolitan Chicago
Committee(s) Assignment:	Committee on Transportation and Public Way

ORDINANCE
ACCESS LIVING OF METROPOLITAN CHICAGO
Acct. No. 66726 - 4
Permit No. 1093083

Be It Ordained by the City Council of the City of Chicago:

SECTION 1. Permission and authority are hereby given and granted to ACCESS LIVING OF METROPOLITAN CHICAGO, upon the terms and subject to the conditions of this ordinance to maintain and use, as now constructed, one (1) Planter(s) on the public right-of-way for beautification purposes adjacent to its premises known as 115 W. Chicago Ave..

Said Planter(s) at W. Chicago Avenue measure(s):

One (1) at twenty-two point five (22.5) feet in length, and four point six (4.6) feet in width for a total of one hundred three point five (103.5) square feet.

Grantee must allow the required clear and unobstructed space for pedestrian passage at all times per rules and regulations approved by the Department of Transportation.

The location of said privilege shall be as shown on prints kept on file with the Department of Business Affairs and Consumer Protection and the Office of the City Clerk.

Said privilege shall be constructed in accordance with plans and specifications approved by the Department of Planning and Development and Department of Transportation (Division of Project Development).


This grant of privilege in the public way shall be subject to the provisions of Section 10-28-015 and all other required provisions of the Municipal Code of Chicago.

The grantee shall pay to the City of Chicago as compensation for the privilege #1093083 herein granted the sum of zero (\$.00) per annum in advance.


A 25% penalty will be added for payments received after due date.

The permit holder agrees to hold the City of Chicago harmless for any damage, relocation or replacement costs associated with damage, relocation or removal of private property caused by the City performing work in the public way.

Authority herein given and granted for a period of five (5) years from and after 09/14/2010.

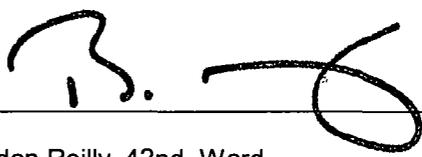Alderman 
Brendan Reilly 42nd Ward

WEST CHICAGO AVENUE

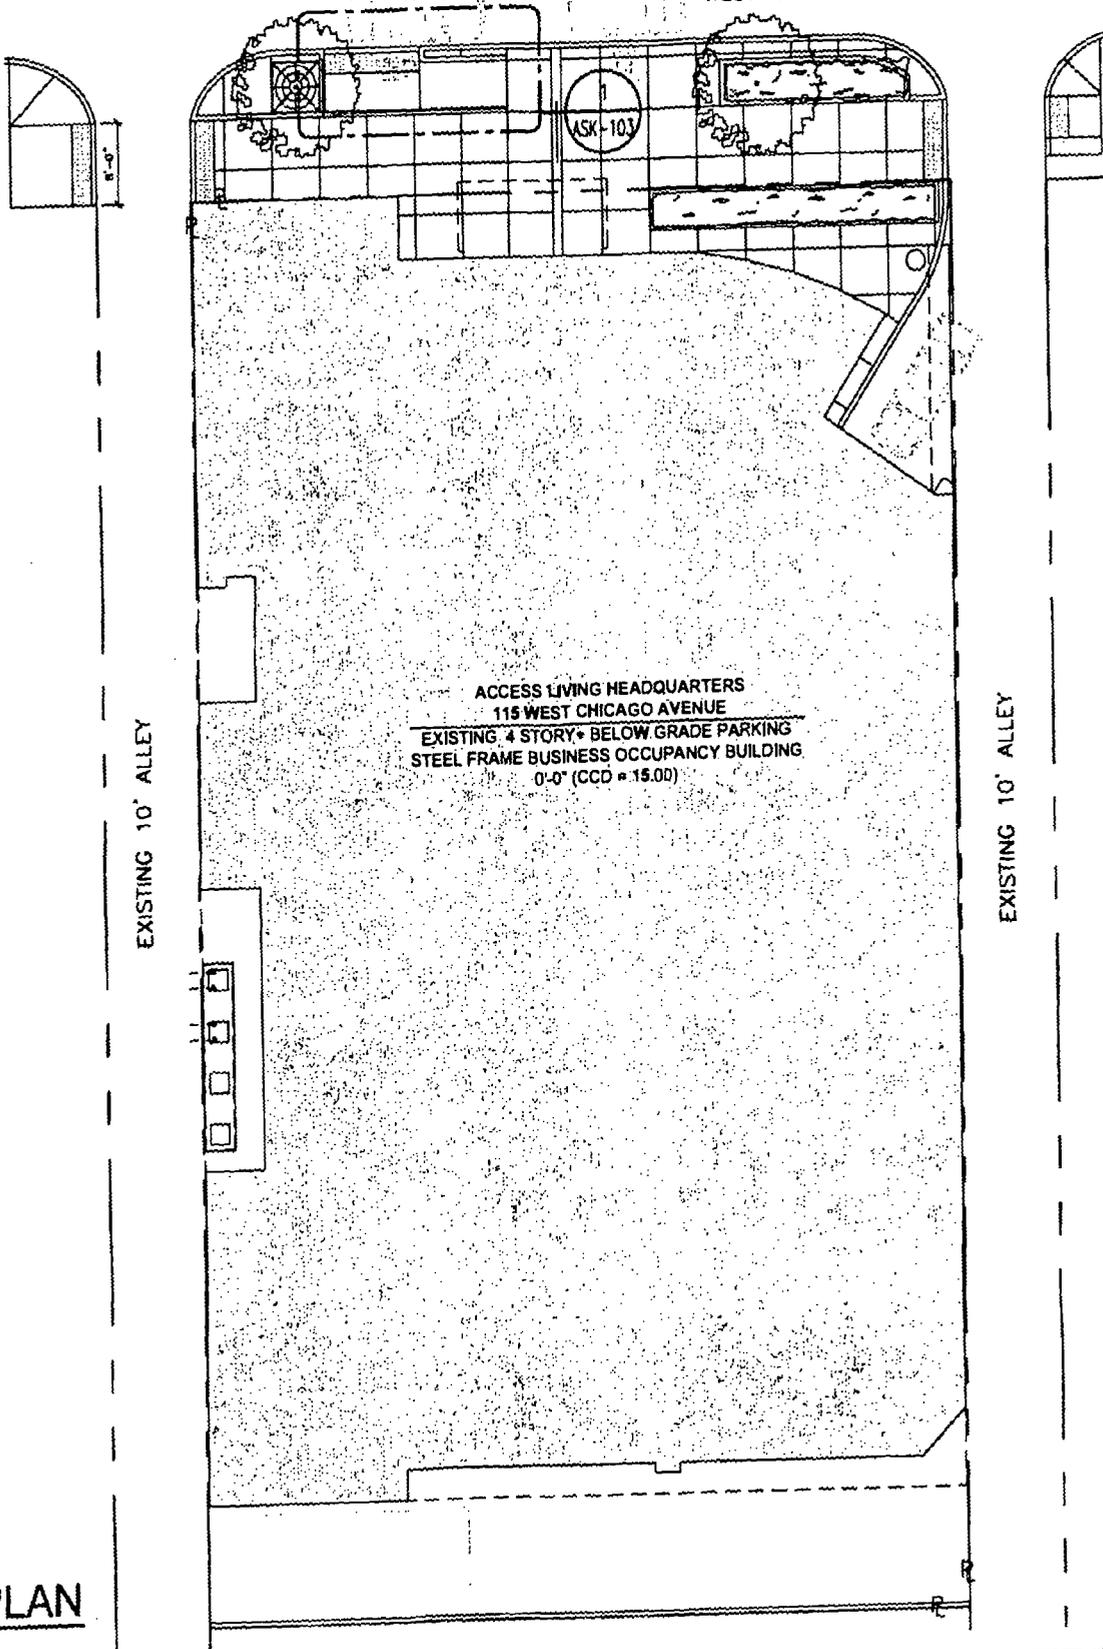

ACCESS LIVING HEADQUARTERS
 115 WEST CHICAGO AVENUE
 EXISTING 4 STORY + BELOW GRADE PARKING
 STEEL FRAME BUSINESS OCCUPANCY BUILDING
 0'-0" (CCD # 15.00)

EXISTING 10' ALLEY

EXISTING 10' ALLEY



1 SITE PLAN
 SCALE: NTS



ACCESS LIVING

Access Living Headquarters
 115 West Chicago Avenue
 Chicago, Illinois 60610

Date: 08.02.07
 Job No.: 076.01.00
 Issue: ISSUE FOR CDOT/PRICING
 Sheet Title: SITE PLAN

Detail No./Sheet No.: 1/A1.0 Sketch No.: ASK-102

SONIA

APPLICATION TO USE THE PUBLIC RIGHT OF WAY

APPLICANT INFORMATION: *OK*

NAME: Access Living Of Metropolitan Chicago

ACCT#: 66726 RENEWAL SITE#: 4

PERMIT#: 1041700

ADDRESS: 115 W. Chicago Ave.

ZIP CODE: 60654

CONTACT PERSON: Jerry Rauman

TITLE: PHONE: (312)253-7000

Check box for change of mailing address. Provide information below

New Mailing Address: _____

Phone: _____

Contact: _____

Note: Any changes to ownership requires a new application.

If no changes, complete applicant certification, obtain Alderman's signature, include photo(s) and sketch as described below. Return to:

City of Chicago
Department of Business Affairs and Consumer Protection
Business Assistance Center - Public Way Use Unit
City Hall - 121 N. LaSalle Street, Room 800
Chicago, IL 60602
(312)-74-GOBIZ (312-744-6249)



USE OF THE PUBLIC WAY

Type _____ How Many? _____ Building Address _____

Planter	1	115 W. CHICAGO AVE.
---------	---	---------------------

ALDERMAN'S SIGNATURE: *BM - J. WARD* DATE: *8-24-10*

