



City of Chicago



O2015-8388

Office of the City Clerk
Document Tracking Sheet

Meeting Date:	11/18/2015
Sponsor(s):	Reilly (42)
Type:	Ordinance
Title:	Canopy(s) for CAA Hotel Owner LLC
Committee(s) Assignment:	Committee on Transportation and Public Way

ORDINANCE
CAA HOTEL OWNER, LLC
Acct. No. 383762 - 2
Permit No. 1120631

Be It Ordained by the City Council of the City of Chicago:

SECTION 1. Permission and authority are hereby given and granted to CAA HOTEL OWNER, LLC, upon the terms and subject to the conditions of this ordinance to construct, install, maintain and use one (1) Canopy(s) projecting over the public right-of-way adjacent to its premises known as 71 E. Madison St..

Said Canopy(s) at E. Madison Street measure(s):

One (1) at nineteen point five (19.5) feet in length, and fourteen point four two (14.42) feet in width for a total of two hundred eighty-one point one nine (281.19) square feet.

The location of said privilege shall be as shown on prints kept on file with the Department of Business Affairs and Consumer Protection and the Office of the City Clerk.

Said privilege shall be constructed in accordance with plans and specifications approved by the Zoning Department - Signs.

This grant of privilege in the public way shall be subject to the provisions of Section 10-28-015 and all other required provisions of the Municipal Code of Chicago.


The grantee shall pay to the City of Chicago as compensation for the privilege #1120631 herein granted the sum of fifty (\$50.00) per annum in advance.

A 25% penalty will be added for payments received after due date.


The permit holder agrees to hold the City of Chicago harmless for any damage, relocation or replacement costs associated with damage, relocation or removal of private property caused by the City performing work in the public way.


Authority herein given and granted for a period of five (5) years from and after Date of Passage.

Alderman _____

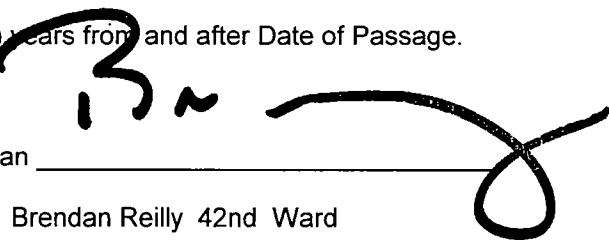

Brendan Reilly 42nd Ward

 

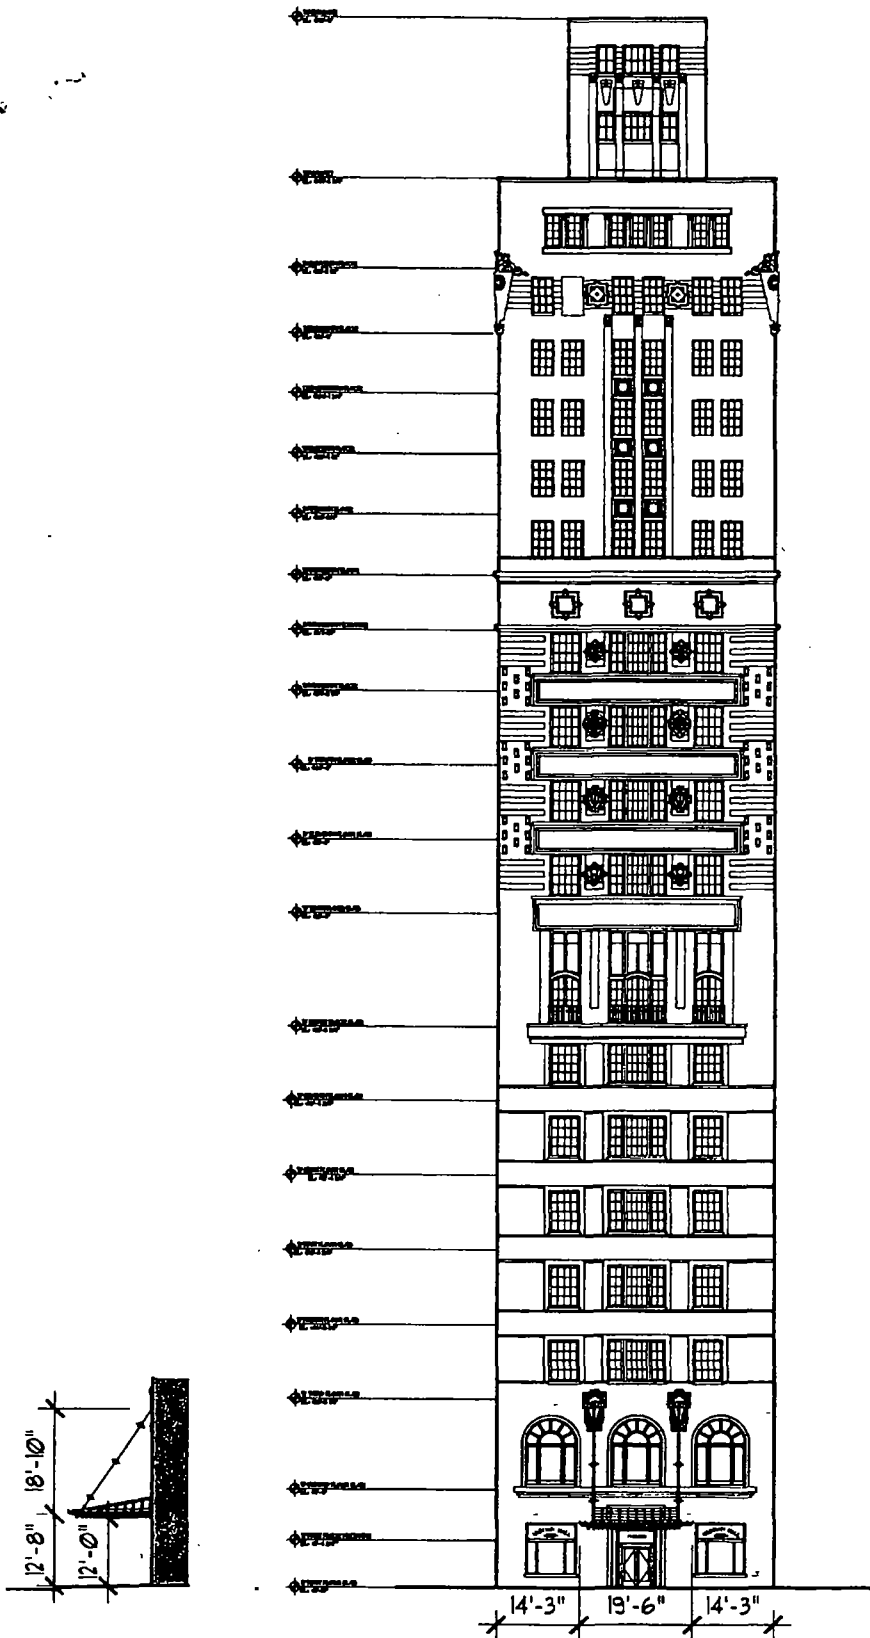

PUBLIC WAY APPLICATION EXHIBITS	
PROJECT:	CHICAGO ATHLETIC ASSOCIATION
ADDRESS:	12 S. MICHIGAN AVE./71 E. MADISON AVE.
DATE:	AUGUST 27, 2015

SCALE: 1/32" = 1'-0"

NORTH ELEVATION / SECTION

FIGURE 2