



City of Chicago



O2016-5356

Office of the City Clerk

Document Tracking Sheet

Meeting Date:	6/22/2016
Sponsor(s):	Sposato (38)
Type:	Ordinance
Title:	Grant(s) of privilege in public way for Verizon Wireless - 8338 W Irving Park Rd
Committee(s) Assignment:	Committee on Transportation and Public Way

ORDINANCE
Verizon Wireless
Acct. No. 207988 - 72
Permit No. 1121051

Be It Ordained by the City Council of the City of Chicago:

SECTION 1. Permission and authority are hereby given and granted to Verizon Wireless, upon the terms and subject to the conditions of this ordinance to construct, install, maintain and use Occupation of Space (Cell Antenna System) projecting over the public right-of-way adjacent to its premises known as 8338 W. Irving Park Rd..

Said Occupation of Space (Cell Antenna System) at W. Irving Park Road measure(s):

One (1) at two point two five (2.25) feet in length, and two (2) feet in width for a total of four point five (4.5) square feet. Cell antenna system shall be approximately thirty-two (32) feet above grade level.

The location of said privilege shall be as shown on prints kept on file with the Department of Business Affairs and Consumer Protection and the Office of the City Clerk.

Said privilege shall be constructed in accordance with plans and specifications approved by the Department of Planning and Development, Department of Transportation (Division of Project Development), and Department of Transportation (Office of Underground Coordination).


This grant of privilege in the public way shall be subject to the provisions of Section 10-28-015 and all other required provisions of the Municipal Code of Chicago

The grantee shall pay to the City of Chicago as compensation for the privilege #1121051 herein granted the sum of four hundred (\$400.00) per annum in advance.


A 25% penalty will be added for payments received after due date.

The permit holder agrees to hold the City of Chicago harmless for any damage, relocation or replacement costs associated with damage, relocation or removal of private property caused by the City performing work in the public way.

Authority herein given and granted for a period of five (5) years from and after Date of Passage.

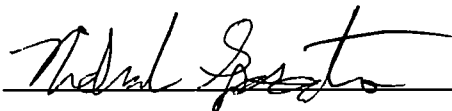Alderman 

Nicholas Sposato 38th Ward

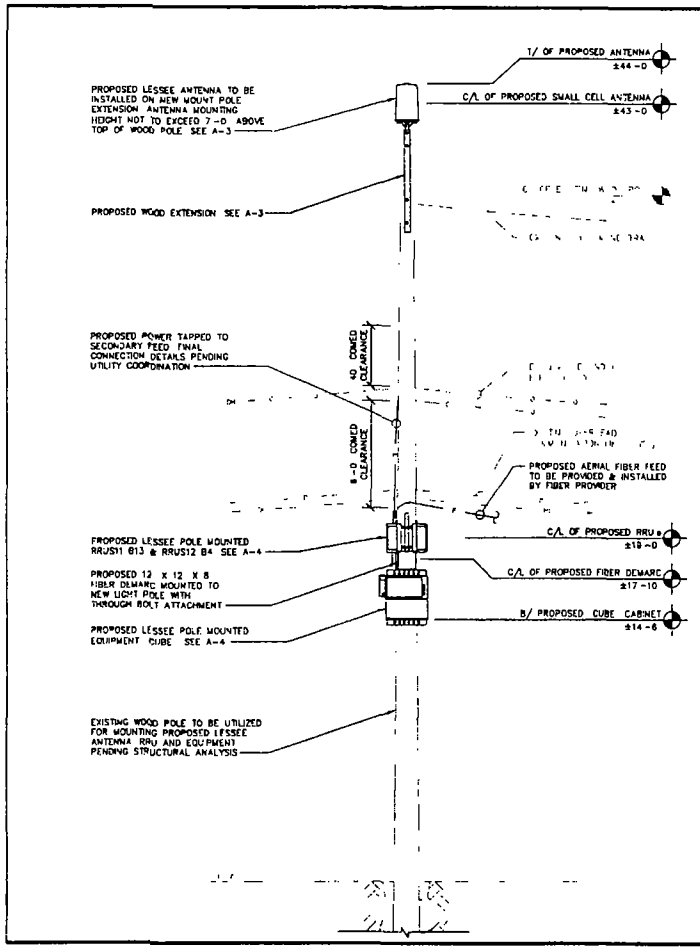

NOTE:
 W-T'S SCOPE OF WORK DOES NOT INCLUDE A STRUCTURAL EVALUATION OF THE TOWER OR STRUCTURE. NEW ANTENNAS SHOWN ON THIS PLAN HAVE NOT BEEN EVALUATED TO VERIFY THE TOWER OR STRUCTURE HAS THE CAPACITY TO ADEQUATELY SUPPORT THESE ANTENNAS PRIOR TO ANY ANTENNA INSTALLATION. A STRUCTURAL EVALUATION OF THE TOWER OR STRUCTURE SHOULD BE PERFORMED.

verizonwireless

WOW!

CCSI

W-T
 W T COMMUNICATIONS DESIGN GROUP LLC

- NOTE:**
- LICENSEE'S ATTACHMENT TO COMED SOLELY OWNED POLES SHALL BE FLUSH MOUNTED AND AFFIXED WITH A THROUGH BOLT TYPE ATTACHING DEVICE. THE THROUGH BOLT MAY NOT PROTRUDE MORE THAN 2" FROM THE POLE SURFACE AS TO AVOID INJURY TO THOSE WORKERS THAT CLIMB THE POLE TO MAINTAIN THE EQUIPMENT. COMED RESERVES THE RIGHT TO DENY THE USE OF ANY TYPE OF BRACKET PROPOSED BY THE LICENSEE TO SUPPORT ITS WIRELINE ATTACHMENTS.
 - WHEN BONDING IS REQUIRED ON JOINTLY OWNED POLES LICENSEE SHALL COORDINATE AND ARRANGE SUCH WITH JOINT OWNER. IF LICENSEE EFFECTS TO MAKE BONDING BETWEEN LICENSEE AND JOINT OWNER FACILITIES PERFORMED LICENSEE SHALL DO SO UPON WRITTEN REQUEST TO JOINT OWNER (IF APPLICABLE).
 - ANTENNA AND POWER SUPPLY SHALL NOT BE INSTALLED ONTO POLES WITH STATIC WIRE ATTACHMENTS ONTO EXISTING FIBERGLASS POLE TOP EXTENSIONS OR ONTO POLES WHERE THEY PRESENT AN UNUSUAL CLIMBING HAZARD.
 - LICENSEE'S WIRELINE ATTACHMENTS SHALL NOT BOX THE POLE. LICENSEE'S FACILITIES SHALL BE INSTALLED ON THE SAME SIDE OF THE POLE AS THE COMED HELTRAL CONDUCTOR AND JOINT OWNERS FACILITIES. LICENSEE SHALL ALWAYS INSTALL ITS FACILITIES ON THE SAME SIDE AS OTHER EXISTING COMMUNICATIONS FACILITIES. LICENSEE SHALL NOT PLACE INNERDUCT CONDUIT ETC ON THE POLE OR ON ITS STRAND. LICENSEE SHALL TERMINATE THESE FACILITIES AT THE BASE OF THE POLE AND SHALL BE ALLOWED TO PLACE A MAXIMUM OF ONE FOOT OF MATERIAL ABOVE GRADE AT THE BASE OF THE POLE. INNERDUCT CONDUIT ETC SHALL BE COVERED AND SECURED WITH THE APPROPRIATE U-GUARD PROTECTOR (FIBER DESIGN BY OTHERS UNDER SEPARATE PERMIT).

NOTE:
 ANY AND ALL DAMAGE TO POLE DUE TO THE CONSTRUCTION & INSTALLATION OF THIS APPLICATION SHALL BE REPAIRED AT THE COST OF THE CONTRACTOR.

QUANTITY	DESCRIPTION	LOCATION	LENGTH	DIMENSIONS	WEIGHT
1	KATHREW SCALA B40 10510	43-0 RAC CENTER	-	24 15 DIA	50 LBS
1	PROPOSED CUBE - RL207	POLE	-	26.9 x 28.1 x 20	340 LBS
1	RRUS 11 B13	POLE	-	19.7 17.7 7.2	51 LBS
1	RRUS 12 B4	POLE	-	20 x 18.5 x 7.5	51 LBS
4	COMSCOPE COAX ANT TO RRU	24	1/2 DIA	-	-
2	FIBER	POLE	3	1/2 DIA	-
2	POWER	POLE	3	1/2 DIA	-

PROJECT NO:	136285
DRAWN BY:	WCD
CHECKED BY:	AD
REQ ORDER:	PENDING
DLG OFF:	PENDING
DATE:	11/06/11

IRVING PARK RD & N CUMBERLAND AVE SC 928576
 4338 W IRVING PARK RD CHICAGO, IL 60644
 4182338 8743008

PROPOSED SOUTH ELEVATION

SCALE: 1" = 8'-0"

SHEET TITLE
 SOUTH POLE ELEVATION

SHEET NUMBER
 A 1



06/22/2016

Alderman Nicholas Sposato
Ward # 38
City of Chicago
City Hall, Room 200
121 North LaSalle Street
Chicago, Illinois 60602

Re: An ordinance to use and maintain a portion of the public right-of-way for **one (1) occupation of space(s)** for **Verizon Wireless**, adjacent to the premises known as **8338 W. Irving Park Rd.**.

Dear Alderman **Nicholas Sposato**:

The applicant referenced above has requested the use of the public right-of-way for a **occupation of space(s)**. An ordinance has been prepared by the Department of Business Affairs and Consumer Protection – Small Business Center - Public Way Use Unit for presentation to the City Council. Because this request was made for properties located in your ward, as approved by you as per the attached, I respectfully request that you introduce the attached ordinance at the next City Council meeting.

If you have any questions regarding this ordinance, please contact Anthony Bertuca at (312) 744-5506.

Department of Business Affairs and Consumer Protection