



City of Chicago



O2018-7726

Office of the City Clerk

Document Tracking Sheet

| | |
|---------------------------------|---|
| Meeting Date: | 9/20/2018 |
| Sponsor(s): | Reilly (42) |
| Type: | Ordinance |
| Title: | Grant(s) of privilege in public way for Lakeshore East Retail LLC - foundation supports |
| Committee(s) Assignment: | Committee on Transportation and Public Way |

ORDINANCE
LAKESHORE EAST RETAIL LLC
Acct No. 327520 - 2
Permit No. 1135150

Be It Ordained by the City Council of the City of Chicago.

SECTION 1. Permission and authority are hereby given and granted to LAKESHORE EAST RETAIL LLC, upon the terms and subject to the conditions of this ordinance to maintain and use, as now constructed, seven (7) Foundation Support(s) under the public right-of-way adjacent to its premises known as 333 E. Benton Pl.

Said Foundation Support(s) at Corner of E. Benton & N. Field Blvd. measure(s):

One (1) at three point five (3.5) feet in length, and point five (.5) feet in width for a total of one point seven five (1.75) square feet.

Said Foundation Support(s) at Corner of E. Benton & N. Field Blvd measure(s):

One (1) at three (3) feet in length, and point seven five (.75) feet in width for a total of two point two five (2.25) square feet

Said Foundation Support(s) at N. Field Blvd measure(s):

Two (2) at three point five (3.5) feet in length, and point seven five (.75) feet in width for a total of five point two five (5.25) square feet.

Two (2) at three point five (3.5) feet in length, and point two five (.25) feet in width for a total of one point seven five (1.75) square feet.

One (1) at thirty-one point zero eight (31.08) feet in length, and point four two (.42) feet in width for a total of thirteen point zero five (13.05) square feet.

The location of said privilege shall be as shown on prints kept on file with the Department of Business Affairs and Consumer Protection and the Office of the City Clerk.

Said privilege shall be constructed in accordance with plans and specifications approved by the Department of Planning and Development and Department of Transportation (Office of Underground Coordination).

This grant of privilege in the public way shall be subject to the provisions of Section 10-28-015 and all other required provisions of the Municipal Code of Chicago.

The grantee shall pay to the City of Chicago as compensation for the privilege #1135150 herein granted the sum of four hundred (\$400.00) per annum in advance.


A 25% penalty will be added for payments received after due date.

The permit holder agrees to hold the City of Chicago harmless for any damage, relocation or replacement costs associated with damage, relocation or removal of private property caused by the City performing work in the public way

Authority herein given and granted for a period of five (5) years from and after 07/09/2018

Alderman _____

Brendan Reilly 42nd Ward

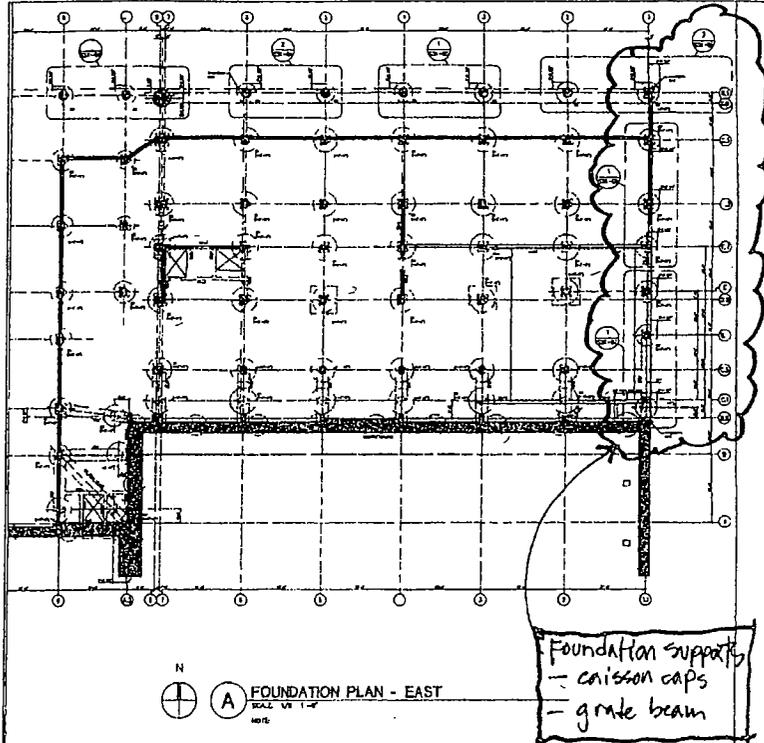

| CSA CSAssociates, INC 4532 West 103rd Street Oak Lawn IL 60453 Phn (708) 422-5306 Fax (708)422-3982 | | Project Village Market 333 E Benton Place Chicago IL | Drawing Title Foundation Plan East S-201 | | | | | | | | | | | | |
|---|------|---|---|-------------|---|--|--|---|--|--|---|--|--|---|---|
| REVISIONS <table border="1"> <thead> <tr> <th>No</th> <th>Date</th> <th>Description</th> </tr> </thead> <tbody> <tr> <td>Δ</td> <td></td> <td></td> </tr> <tr> <td>Δ</td> <td></td> <td></td> </tr> <tr> <td>Δ</td> <td></td> <td></td> </tr> </tbody> </table> | | No | Date | Description | Δ | | | Δ | | | Δ | | | Project No 01117 Drawn By BRH Scale 1/32" = 1'-0" | Date 02 01 08 Drawing No SSK-020108-02 |
| No | Date | Description | | | | | | | | | | | | | |
| Δ | | | | | | | | | | | | | | | |
| Δ | | | | | | | | | | | | | | | |
| Δ | | | | | | | | | | | | | | | |