



# City of Chicago



O2016-342

## Office of the City Clerk Document Tracking Sheet

<b>Meeting Date:</b>	1/13/2016
<b>Sponsor(s):</b>	Reilly (42)
<b>Type:</b>	Ordinance
<b>Title:</b>	Grant(s) of privilege in public way for Bottled Blonde
<b>Committee(s) Assignment:</b>	Committee on Transportation and Public Way

ORDINANCE  
BOTTLED BLONDE  
Acct. No. 397428 - 1  
Permit No. 1120604

*Be It Ordained by the City Council of the City of Chicago:*

SECTION 1. Permission and authority are hereby given and granted to BOTTLED BLONDE, upon the terms and subject to the conditions of this ordinance to maintain and use two (2) sign(s) projecting over the public right-of-way attached to its premises known as 504 N. Wells St..

Said sign structure(s) measures as follows; along N. Wells:

One (1) at six (6) feet in length, three (3) feet in height and eleven point five (11.5) feet above grade level.

One (1) at three point five (3.5) feet in length, ten (10) feet in height and eleven point eight three (11.83) feet above grade level.

The location of said privilege shall be as shown on prints kept on file with the Department of Business Affairs and Consumer Protection and the Office of the City Clerk.

Said privilege shall be constructed in accordance with plans and specifications approved by the Department of Transportation (Division of Project Development) and Zoning Department - Signs.

This grant of privilege in the public way shall be subject to the provisions of Section 10-28-015 and all other required provisions of the Municipal Code of Chicago.


The grantee shall pay to the City of Chicago as compensation for the privilege #1120604 herein granted the sum of four hundred (\$400.00) per annum in advance.

A 25% penalty will be added for payments received after due date.


The permit holder agrees to hold the City of Chicago harmless for any damage, relocation or replacement costs associated with damage, relocation or removal of private property caused by the City performing work in the public way.

Authority herein given and granted for a period of five (5) years from and after Date of Passage.

Alderman

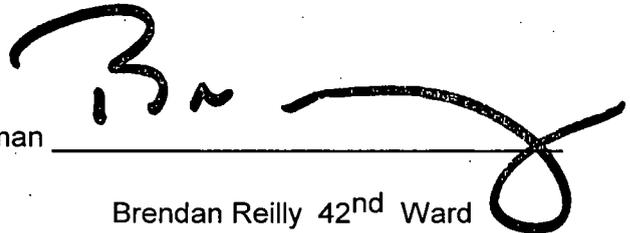

Brendan Reilly 42<sup>nd</sup> Ward

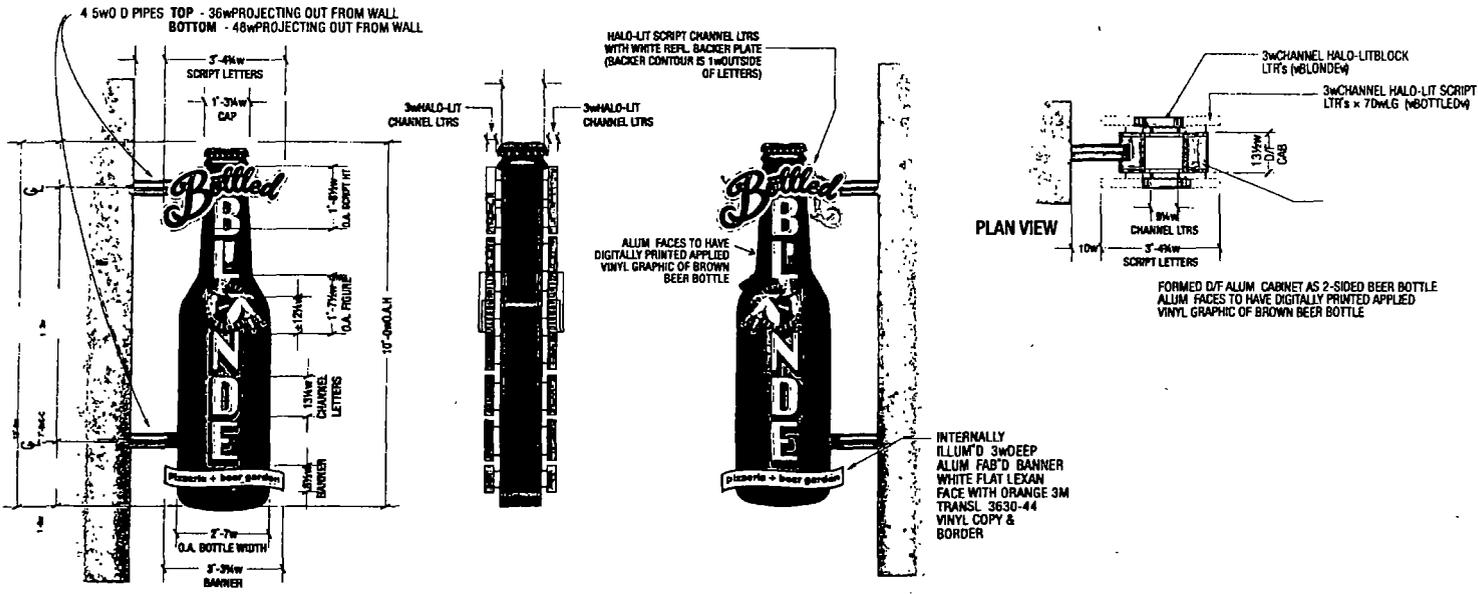

South Elevation

Side Elevation

North Elevation

**Projecting (2-sided) Internally Illuminated Logo Cabinet**

ONE (1) PHOTO SCALE 1/8"=1'-0"  
 - BLONDE HALO-LIT LETTERS WHITE LED INTERNAL ALUM. w/ ALUM. FACES PAINTED TO MATCH  
 3M SUNFLOWER PLUS 1200 & 3M ORANGE PLUS 1800 (NOTE USE OF WHITE HIGHLIGHTS ON FACES)  
 ALUM. RETURN PAINTED TO MATCH 3M ORANGE PLUS (EISC. CLEAR LEXAN BACKS MOUNTED TO  
 BOTTLE CABINET w/ 2" PROJECTION

- SUNFLOWER 3M TRANS. 3630 34 HORIZ. FACE OF BLONDE LETTERS
- ORANGE 3M TRANS. 3630 34 HORIZ. FACE IMPRINTED ON 1 BLONDE LETTERS & SCRIPT LTR
- ROYAL BLUE 3M TRANS. 3630 34 HORIZ. FACE OF SCRIPT LETTERS



**DOYLE**  
 GENERAL SIGN CONTRACTORS  
 222 WASHINGTON ST. P.O. BOX 1488  
 AUBURN, IL 62401      618-244-0000  
 FAX 618-244-0100

DATE	REVISIONS
5-13-15	NEW ART WITH ADAPTATIONS

**CUSTOMER APPROVAL**      **DATE**

This design is the original and unpublished work of DOYLE SIGNS INC. and may not be reproduced, copied or published in any fashion without the expressed written consent from an authorized officer of The Company. The rights to this design may be purchased.

**CLIENT**      **Bottled Blonde - Missner Group**

**ADDRESS**      504 N. WELLS ST  
 CHICAGO, IL

DESIGNER	DF	SALES	JD
SCALE	NOTED	DATE	10-22-15
DWG#	614583 B2	SHEET No	2 of 2



#2 (B2) 3' x 6' NIGHT SIMULATION OF #2 GRAPHIC OPTION  
3/4in. 1'-0w



#2 (B2) 3' x 6' D/F OPTION  
3/4in. 1'-0w

ALUM. FACES & ALUM. CAB  
PTD TO MATCH PMS-459 DK. BROWN

- SILVER OVER 3M TRIMMEL  
3630-25 WHITE  
FACE OF 1 BLK/2W  
LETTERS
- ORANGE 3M TRIMMEL  
3630-44 WHITE  
FACE BORDER OF 1 BLK/2W  
LETTERS & SCRIPT LETTERS
- ROYAL BLUE 3M TRIMMEL  
3630-43 WHITE  
FACE OF SCRIPT LETTERS

1 SAME DESCRIPTION AS #1 OPTION ABOVE EXCEPT THE ROUTED PIZZERIA & BEER GARDEN COPY TO HAVE  
WHITE PAPER BACK UP

**DOYLE**  
GENERAL SIGN CONTRACTORS  
282 WASHINGTON ST. 2ND FL. FROM 1999  
JERICHO, N.Y. 11751  
609-442-0400  
FAX 609-442-0403

DATE	REVISION
10-23-15	PER JD NO CHANGES

CUSTOMER APPROVAL \_\_\_\_\_ DATE \_\_\_\_\_

This design is the original and unpublished work of DOYLE SIGNS, INC. and may not be reproduced, copied or exhibited in any fashion without the expressed written consent from an authorized officer of The Company. The rights to this design may be purchased.

CLIENT **Bottled Blonde - Missner Group**

ADDRESS **504 N WELLS ST  
CHICAGO, IL**

DESIGNER	DF	SALES	JD
SCALE	NOTED	DATE	10-22-15
DRWG. No. <b>014503 B2</b>	SHEET No.		<b>1 of 2</b>