



City of Chicago



O2016-4788

Office of the City Clerk

Document Tracking Sheet

| | |
|---------------------------------|---|
| Meeting Date: | 6/22/2016 |
| Sponsor(s): | Misc. Transmittal |
| Type: | Ordinance |
| Title: | Zoning Reclassification Map No. 7-I at 2614-2618 W Fullerton Ave - App No. 18869T1 |
| Committee(s) Assignment: | Committee on Zoning, Landmarks and Building Standards |

#18869 T1
INTRO. DATE
JUNE 22, 2016

ORDINANCE

BE IT ORDAINED BY THE CITY COUNCIL OF THE CITY OF CHICAGO:

SECTION 1. Title 17 of the Municipal Code of Chicago, the Chicago Zoning Ordinance, is hereby amended by changing all of the B3-1 Community Shopping District symbols and indications as shown on Map No. 7-I in the area bounded by

A line 49.00 feet east of and parallel to north Talman Avenue, the public alley
next north of and parallel to west Fullerton Avenue, a line 121.00 feet east of and parallel
to north Talman Avenue, West Fullerton Avenue

to those of a B3-3 Community Shopping District.

SECTION 2. This ordinance shall be in force and effect from and after its passage and due publication.

Common Address of Property: 2614-18 W Fullerton Avenue


NARRATIVE-2614-2618 W Fullerton

B3-1 to B3-3

In order to allow for the construction of a 4 story, 14 residential dwelling unit building with 15 indoor parking spaces and a 3,206 square feet first floor commercial space. The height of the building will be 53' – 4".

| | |
|------------------------------------|--------------------------|
| | B3-3 |
| FAR | 2.63 |
| Lot Area | 10,165.32 Square Feet |
| Minimum Lot Area Per Dwelling Unit | 726 Square Feet |
| Building Area | 26,777 Square Feet |
| Building Height | 48 Feet |
| Front Setback | Zero |
| Rear Setback | 2 Feet* |
| West side Setback | Zero |
| East side Setback | Zero |
| Parking | 15 Indoor Parking Spaces |

*Will seek variations for setbacks and other requirements that do not comply with the zoning code.

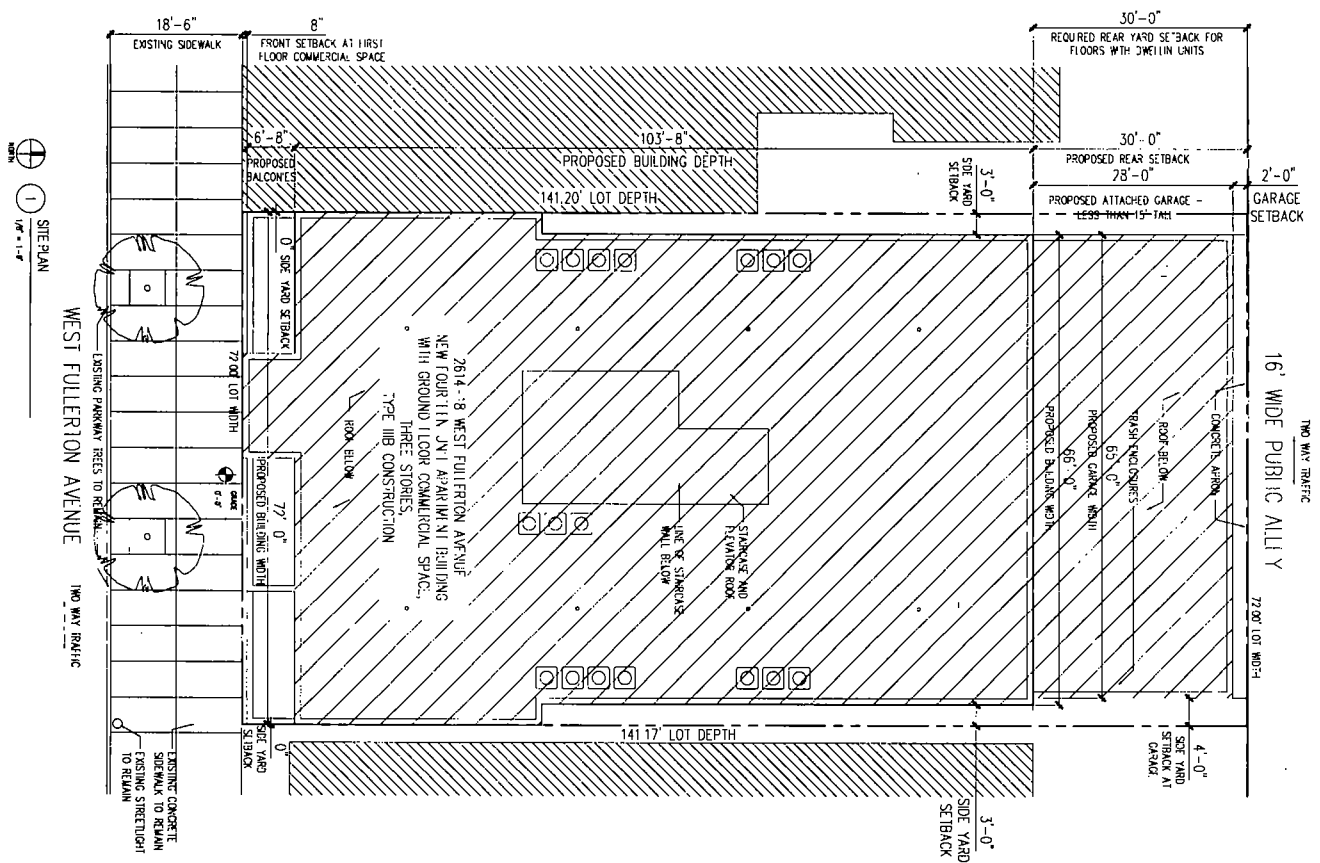


WEST FULLERTON AVENUE
16' WIDE PUBLIC ALLEY

C1.0
SIT PLAN


| | |
|--------------------------|---|
| PROJECT NO. | 173 |
| DATE | 12/15/11 |
| DESIGNER | BRIAN FRYZEL |
| SCALE | AS SHOWN |
| PROJECT LOCATION | 2614 WEST FULLERTON AVENUE, CHICAGO, IL 60647 |
| CLIENT | 14117 INVESTMENTS, LLC |
| DATE OF PRELIMINARY PLAN | 12/15/11 |
| DATE OF FINAL PLAN | 12/15/11 |
| DATE OF PERMITS | 12/15/11 |
| DATE OF CONSTRUCTION | 12/15/11 |

2618 WEST FULLERTON AVENUE
CHICAGO, ILLINOIS 60647
FOURTEEN UNIT BUILDING WITH COMMERCIAL SPACE

BRIAN FRYZEL
ARCHITECT
1530 N. LAUREL STREET
CHICAGO, IL 60642
TEL: 312.329.8800
WWW.BRIANFRYZEL.COM

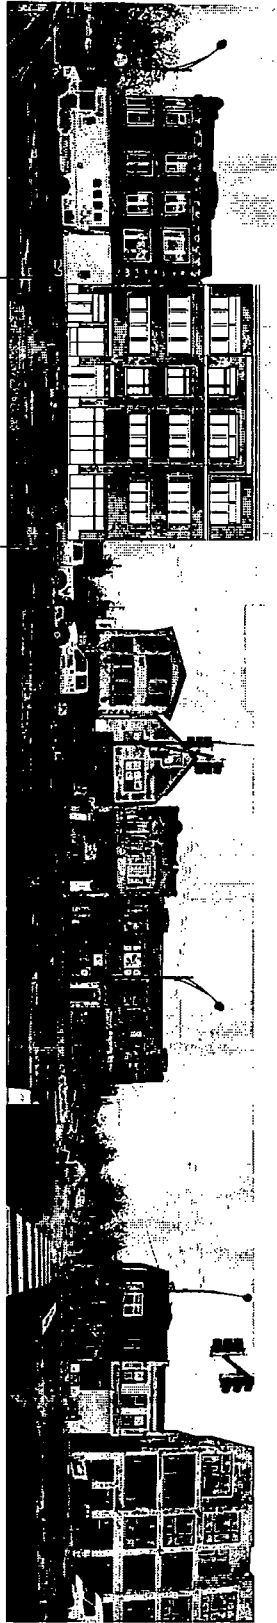

2 STREETScape

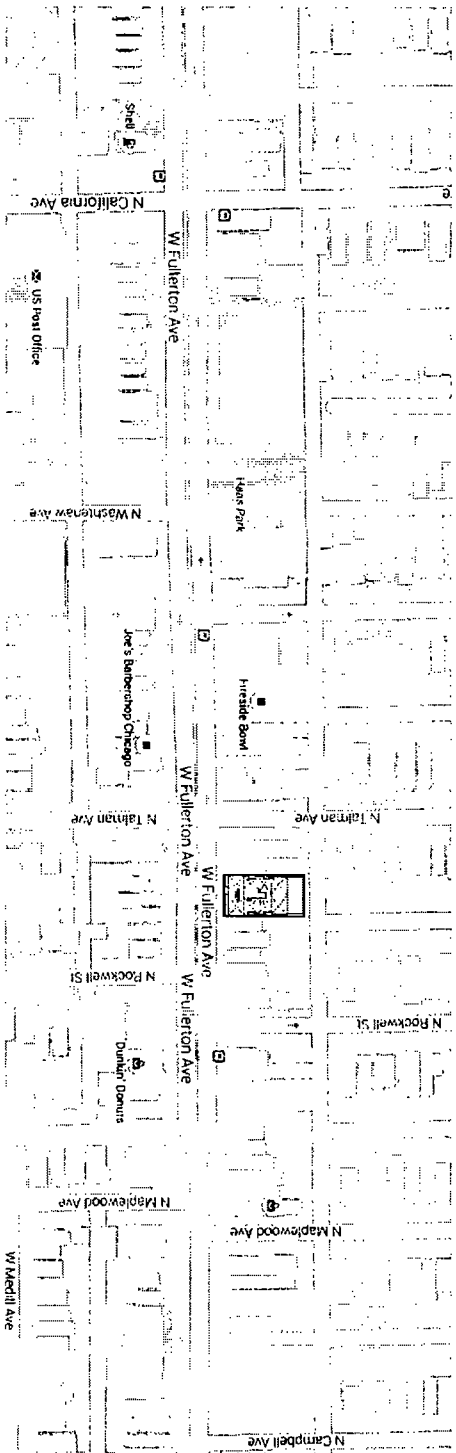

1 LOCATION PLAN


BRIAN FRYZEL
 ARCHITECT
 4875 S. PULASKI ST. #104
 CHICAGO, IL 60608
 312.354.1111

2618 WEST FULLERTON AVENUE
 CHICAGO, ILLINOIS 60647
 FOURTEEN UNIT BUILDING WITH COMMERCIAL SPACE

NO. 201
 DATE: 01/15/14
 DRAWN BY: [illegible]
 CHECKED BY: [illegible]
 PROJECT NO. 1330
 4875 S. PULASKI ST. #104
 CHICAGO, IL 60608
 312.354.1111

LOCATION PLAN

C1.1

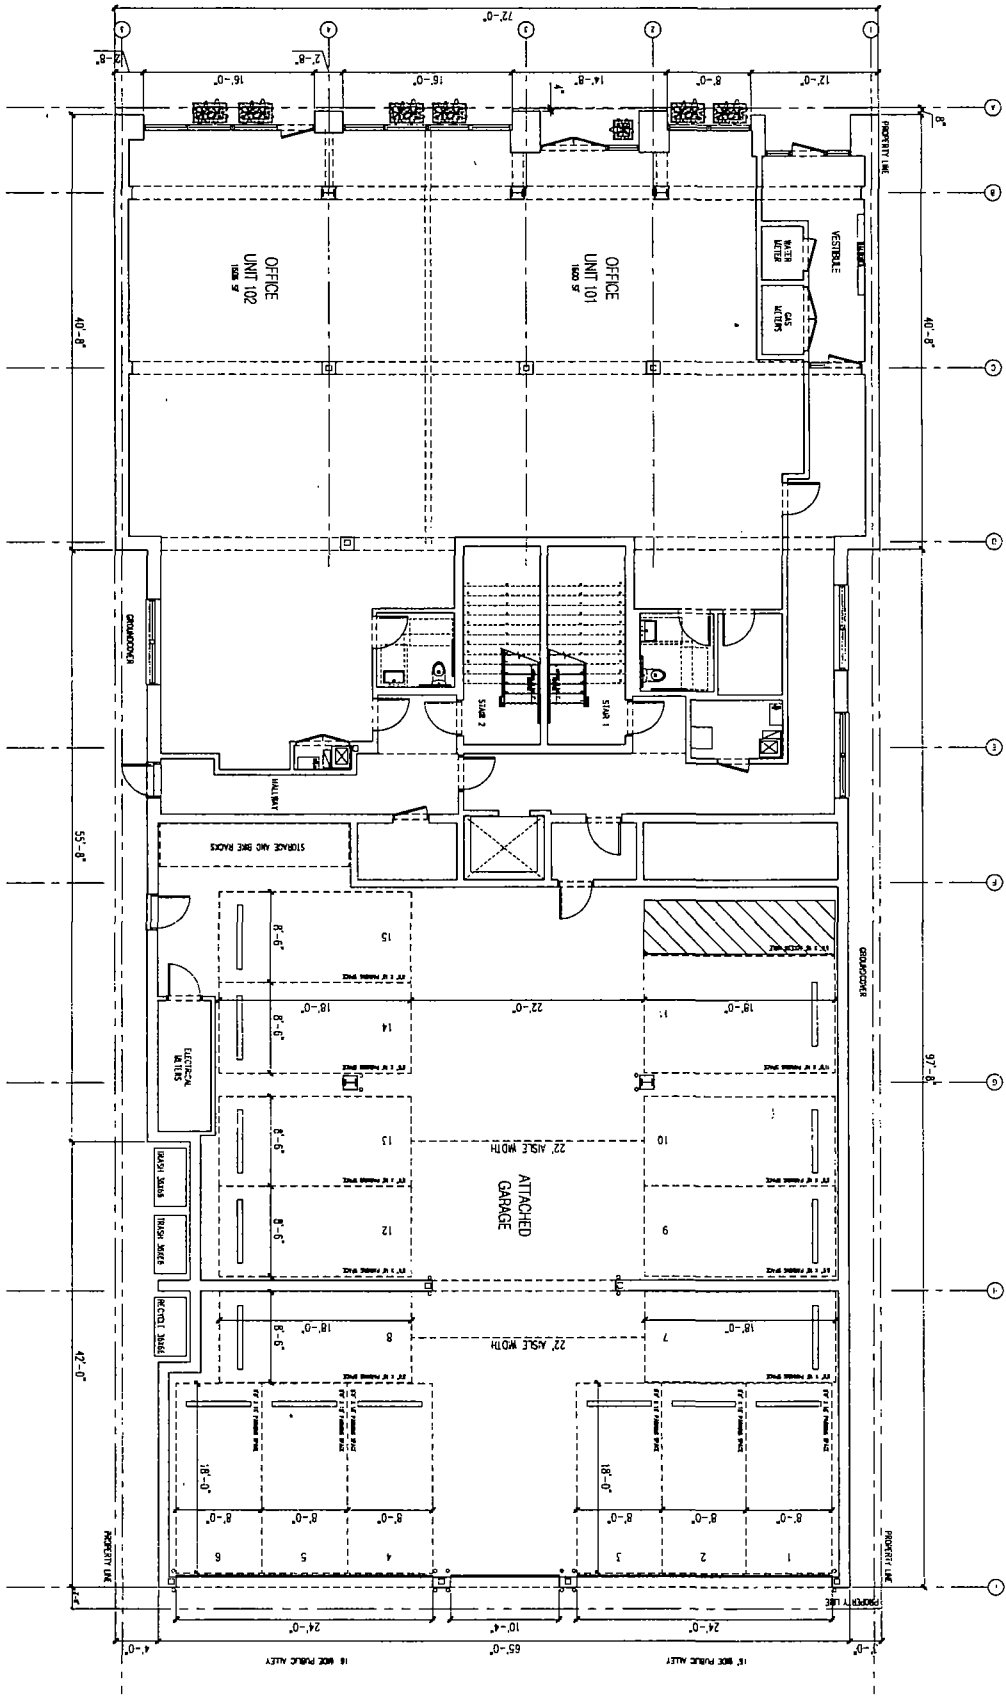

1
 FIRST FLOOR PLAN
 3/16" = 1'-0"
 UNIT 101 - 1600 SQUARE FEET
 UNIT 102 - 1600 SQUARE FEET
 RESIDENTIAL - 1600 SQUARE FEET
 GARAGE - 4370 SQUARE FEET

A1.1

FIRST FLOOR PLAN

PROJECT NO. 16-1130
 DRAWING BY: MS, MS
 DATE: 08/11/16
 SHEET: 1 OF 1

| NO. | DATE | DESCRIPTION |
|-----|----------|-------------------|
| 1 | 08/11/16 | ISSUED FOR PERMIT |
| 2 | 08/11/16 | ISSUED FOR PERMIT |
| 3 | 08/11/16 | ISSUED FOR PERMIT |
| 4 | 08/11/16 | ISSUED FOR PERMIT |


2618 WEST FULLERTON AVENUE
 CHICAGO, ILLINOIS 60647
 FOURTEEN UNIT BUILDING WITH COMMERCIAL SPACE

BRIAN FRYZEL
 ARCHITECT
 1111 N. LAUREL ST.
 CHICAGO, IL 60642
 (773) 327-1111
 www.brianfryzel.com

16-1130-01
 FIRST FLOOR PLAN
 3/16" = 1'-0"

1 SECOND FLOOR PLAN
 3/8" = 1'-0"

- UNIT 201 - 1382 SQUARE FEET
- UNIT 202 - 1182 SQUARE FEET
- UNIT 203 - 1231 SQUARE FEET
- UNIT 204 - 1368 SQUARE FEET
- UNIT 205 - 1368 SQUARE FEET

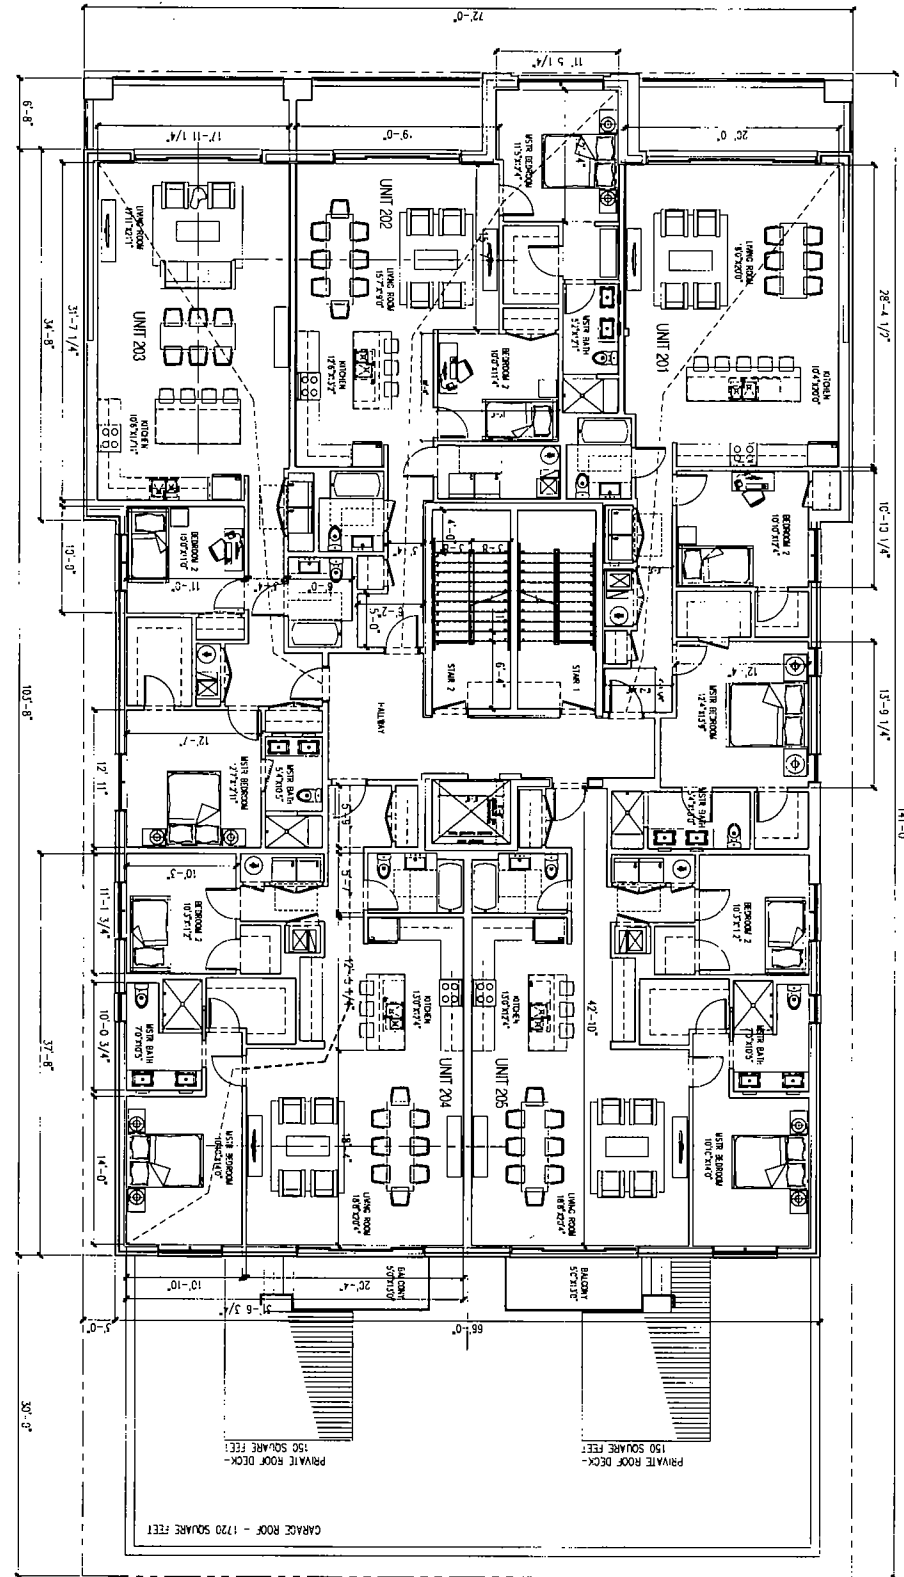

**2618 WEST FULLERTON AVENUE
 CHICAGO, ILLINOIS 60647**


FOURTEEN UNIT BUILDING WITH COMMERCIAL SPACE

| NO. | DATE | DESCRIPTION |
|-----|------|-------------|
| | | |
| | | |

PROJECT NO. 1523
 DRAWN BY ASHLEY
 CHECKED BY
 DATE 10/25/11
 SCALE 3/8" = 1'-0"
 THE INFORMATION CONTAINED HEREIN IS FOR THE EXCLUSIVE USE OF THE CLIENT AND IS NOT TO BE DISTRIBUTED TO ANY OTHER PARTY WITHOUT THE WRITTEN CONSENT OF THE ARCHITECT.
 THE ARCHITECT ASSUMES NO RESPONSIBILITY FOR ANY ERRORS OR OMISSIONS IN THIS DOCUMENT OR FOR ANY CONSEQUENCES OF ANY SUCH ERRORS OR OMISSIONS.

BRIAN FRYZEL
 ARCHITECT
 1375 N. LAKE STREET
 CHICAGO, IL 60610
 TEL: 312.487.1100
 FAX: 312.487.1101
 WWW.BRIANFRYZEL.COM

1523
 SECOND FLOOR PLAN

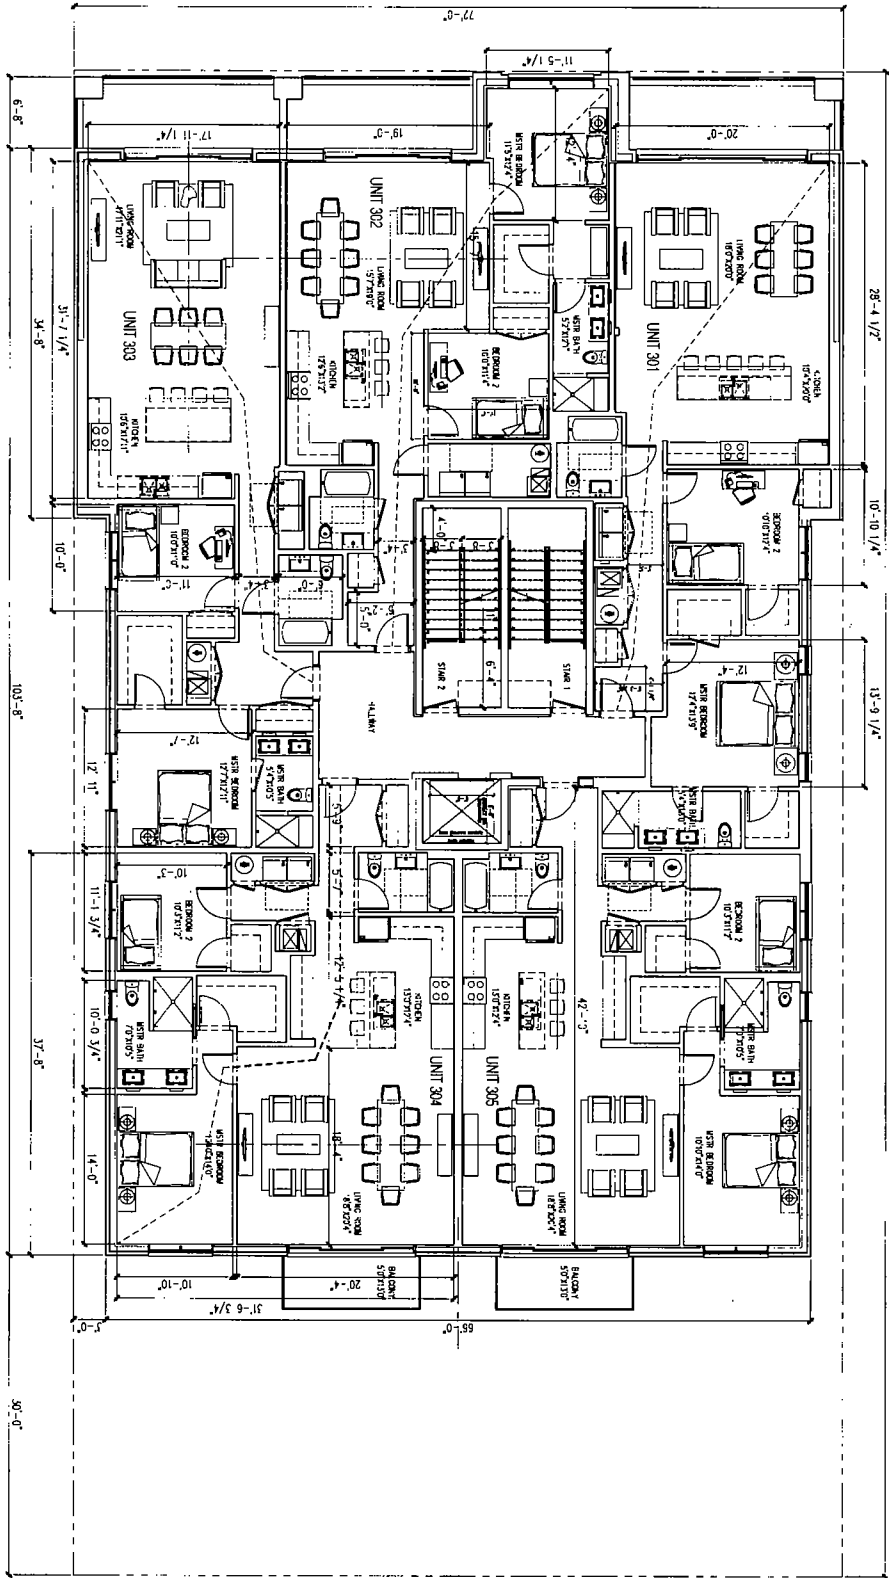

1
 3/16" = 1'-0"
THIRD FLOOR PLAN

- UNIT 301 - 1381.2 SQUARE FEET
- UNIT 302 - 1827.0 SQUARE FEET
- UNIT 303 - 1231.1 SQUARE FEET
- UNIT 304 - 1316.6 SQUARE FEET
- UNIT 305 - 1316.6 SQUARE FEET

7154.0 SQUARE FEET

2618 WEST FULLERTON AVENUE
 CHICAGO, ILLINOIS 60647
 FOURTEEN UNIT BUILDING WITH COMMERCIAL SPACE


BRIAN FRYZEL
 ARCHITECT
 1120 N. LAKE ST.
 CHICAGO, IL 60610
 (773) 327-1111

| NO. | UNIT | DESCRIPTION |
|-----|------------|------------------|
| 1 | UNIT 301 | RESIDENTIAL UNIT |
| 2 | UNIT 302 | RESIDENTIAL UNIT |
| 3 | UNIT 303 | RESIDENTIAL UNIT |
| 4 | UNIT 304 | RESIDENTIAL UNIT |
| 5 | UNIT 305 | RESIDENTIAL UNIT |
| 6 | COMMERCIAL | COMMERCIAL SPACE |

PROJECT NO. 202
 SCALE: 3/16" = 1'-0"
 DATE: 05/11/11
 DRAWN BY: BFR
 CHECKED BY: BFR
 APPROVED BY: BFR

A1.3

THIRD FLOOR PLAN

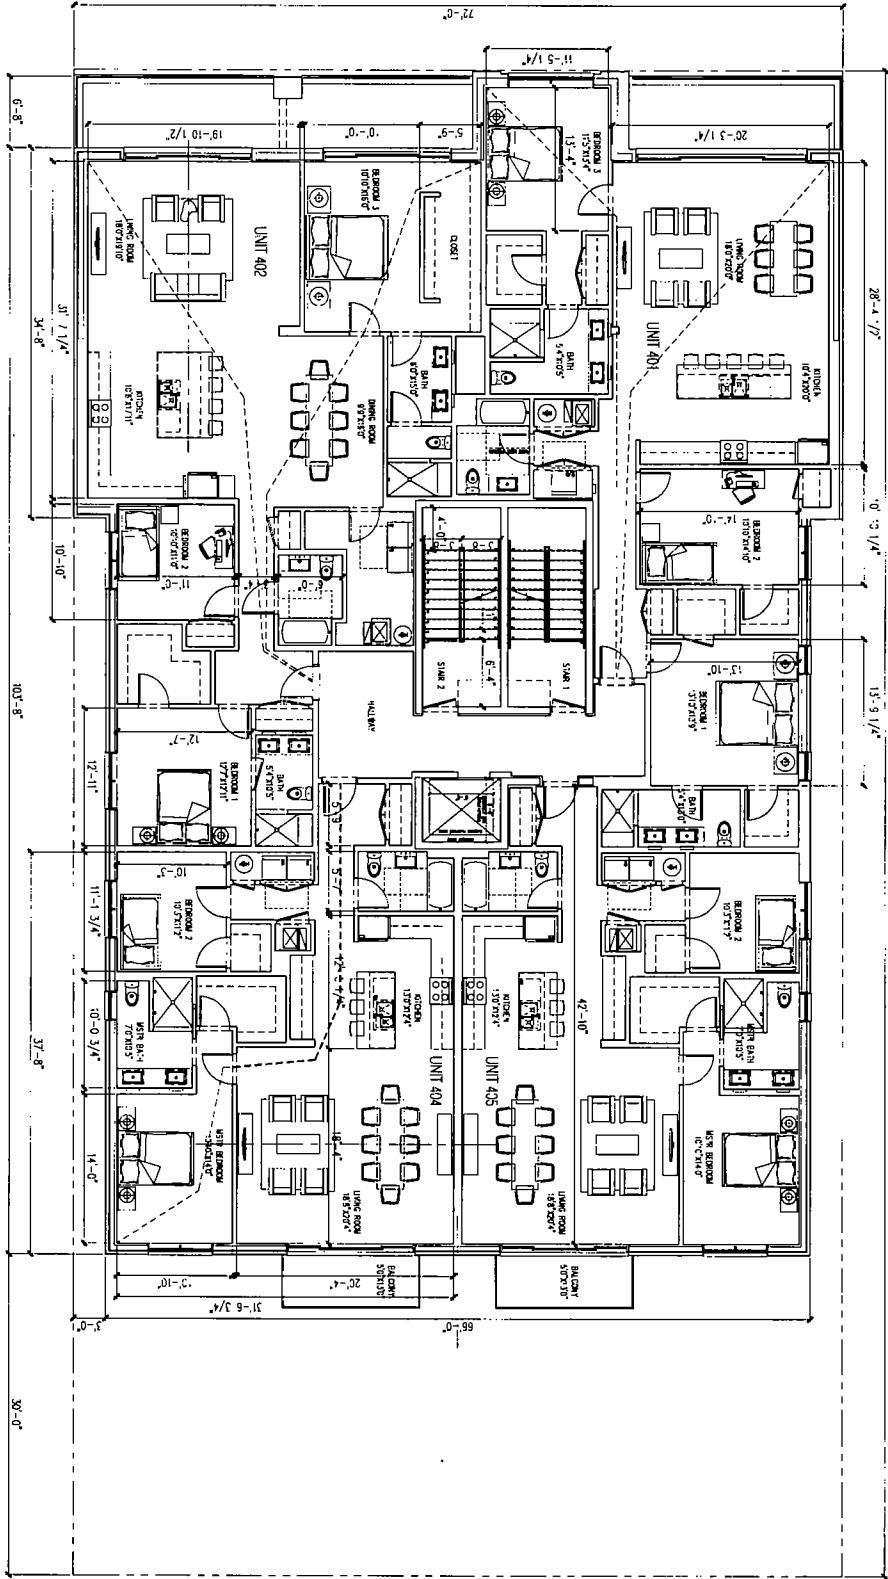

1
FOURTH FLOOR PLAN

- 7154.0 SQUARE FEET
- UNIT 401 - 1847.1 SQUARE FEET
- UNIT 402 - 2028.2 SQUARE FEET
- UNIT 404 - 1316.8 SQUARE FEET
- UNIT 405 - 1316.8 SQUARE FEET

A1.4

FOURTH FLOOR PLAN

| NO. | DATE | DESCRIPTION |
|-----|----------|-------------------|
| 1 | 11/11/11 | ISSUED FOR PERMIT |
| 2 | 11/11/11 | COMPLETED |
| 3 | | |
| 4 | | |
| 5 | | |

PROJECT NO. ASTORIA
 DRAWN BY
 CHECKED BY
 DATE
 SCALE
 PROJECT LOCATION

2618 WEST FULLERTON AVENUE
CHICAGO, ILLINOIS 60647
 FOURTEEN UNIT BUILDING WITH COMMERCIAL SPACE


BRIAN FRYZEL
 ARCHITECT
 1111 N. LAUREL STREET
 CHICAGO, ILLINOIS 60610
 TEL: 312.467.1111
 FAX: 312.467.1112
 WWW.BRIANFRYZEL.COM

BRIAN FRYZEL
 ARCHITECT
 1111 N. LAUREL STREET
 CHICAGO, ILLINOIS 60610
 TEL: 312.467.1111
 FAX: 312.467.1112
 WWW.BRIANFRYZEL.COM

1

ROOF PLAN
3/8" = 1'-0"

496 4 SQUARE FEET

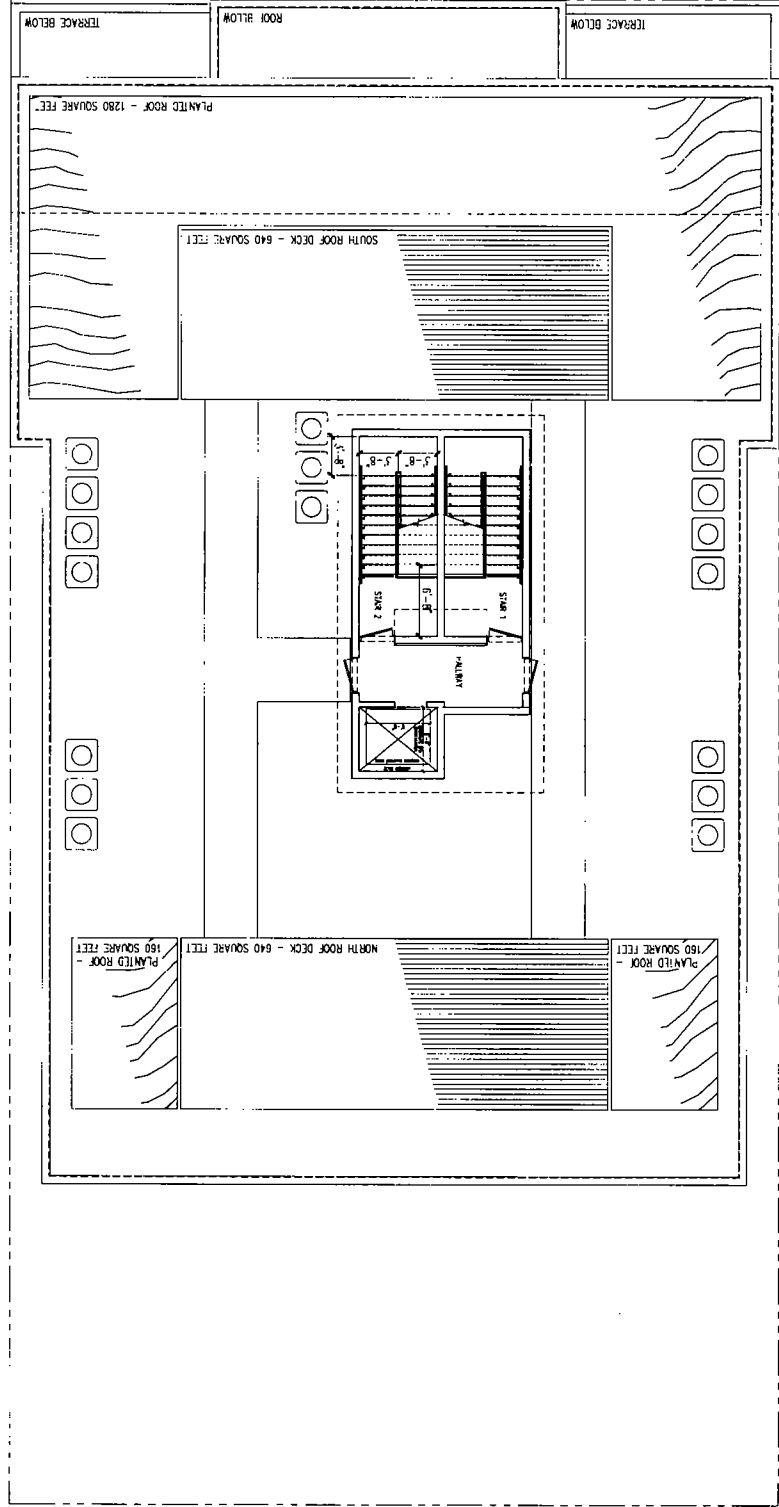

BRIAN FRYZEL
ARCHITECT
1215 N. LAUREL
CHICAGO, IL 60642
312.281.1441

THIS PLAN IS THE PROPERTY OF BRIAN FRYZEL ARCHITECT. IT IS TO BE USED ONLY FOR THE PROJECT AND SITE SPECIFICALLY IDENTIFIED HEREON. IT IS NOT TO BE REPRODUCED, COPIED, REPRODUCED, OR TRANSMITTED IN ANY FORM OR BY ANY MEANS, ELECTRONIC OR MECHANICAL, INCLUDING PHOTOCOPYING, RECORDING, OR BY ANY INFORMATION STORAGE AND RETRIEVAL SYSTEM, WITHOUT THE WRITTEN PERMISSION OF BRIAN FRYZEL ARCHITECT. ANY UNAUTHORIZED USE OF THIS PLAN IS PROHIBITED AND WILL BE CONSIDERED A VIOLATION OF THE PROFESSIONAL ETHICS OF THE ARCHITECT. THE ARCHITECT ASSUMES NO LIABILITY FOR ANY DAMAGE OR INJURY TO PERSONS OR PROPERTY ARISING FROM THE USE OF THIS PLAN.


**2618 WEST FULLERTON AVENUE
CHICAGO, ILLINOIS 60647**
FOURTEEN UNIT BUILDING WITH COMMERCIAL SPACE

| NO. | DATE | DESCRIPTION |
|-----|----------|-------------|
| 1 | 05/11/11 | PRELIMINARY |
| 2 | 06/01/11 | COMPLETION |
| 3 | | |
| 4 | | |
| 5 | | |
| 6 | | |
| 7 | | |
| 8 | | |
| 9 | | |
| 10 | | |

PROJECT NO. 152
SCALE: AS SHOWN
DATE: 05/11/11
DRAWN BY: [Signature]
CHECKED BY: [Signature]
APPROVED BY: [Signature]
DATE: 05/11/11
PROJECT: 2618 WEST FULLERTON AVENUE
CHICAGO, ILLINOIS 60647

ROOF PLAN

A1.5

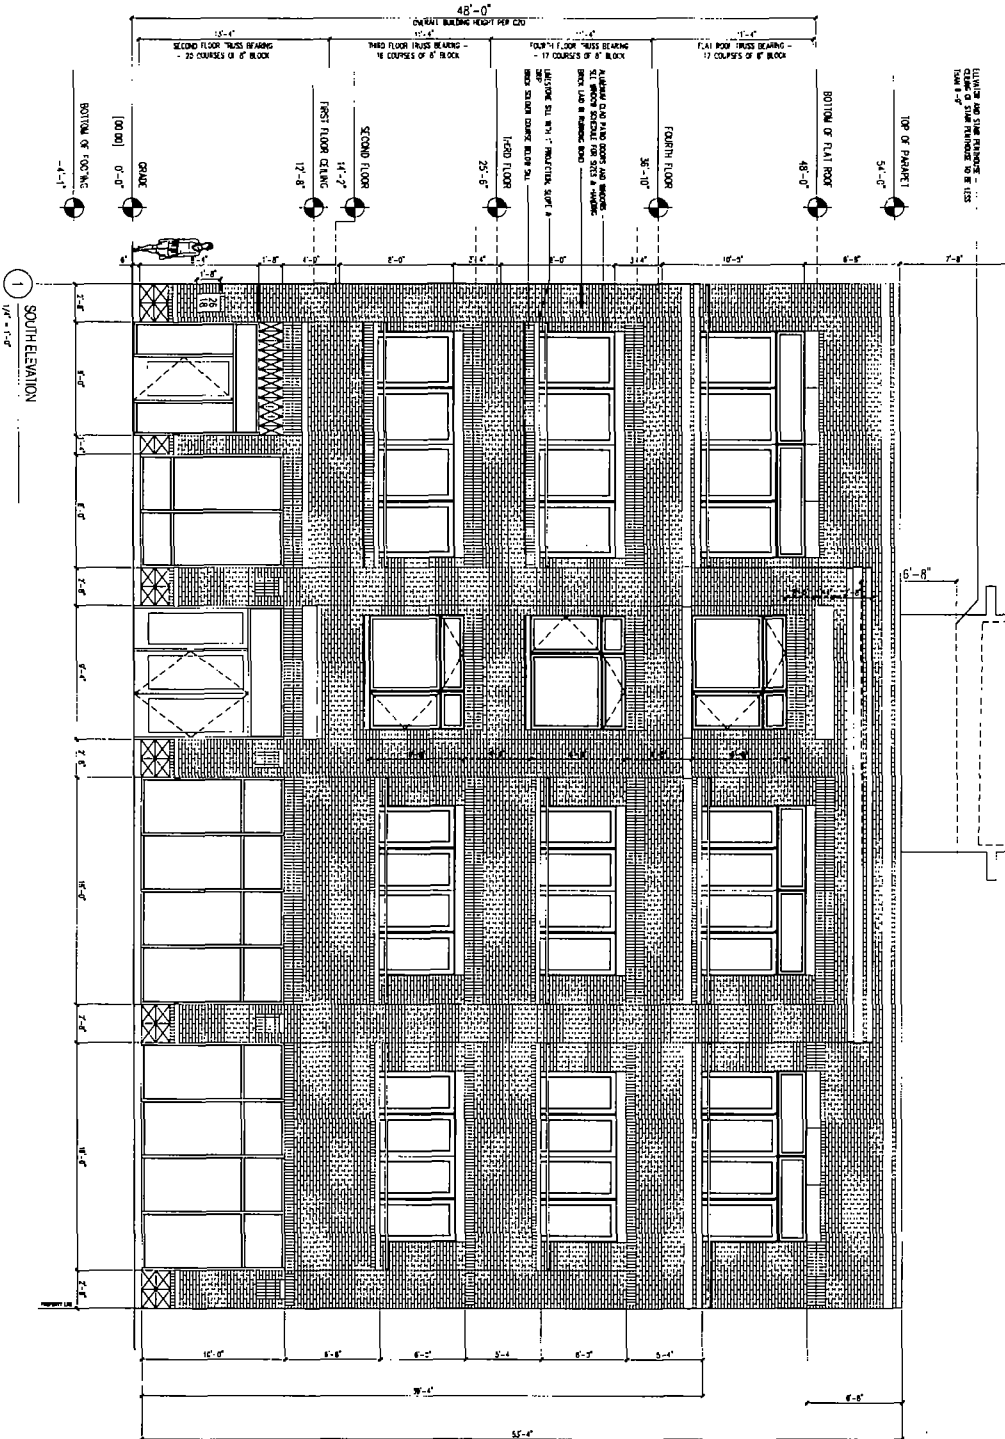

FINISH TO TOP OF ROOF PER ARCHITECT'S SCHEDULE. BRICK AND MASONRY TO BE SET IN ACCORDANCE WITH THE SPECIFICATIONS AND THE CHICAGO BUILDING CODE. BRICK TO BE Laid IN RANDOM BOND.

1 SOUTH ELEVATION
1/4" = 1'-0"

A2.0


SOUTH ELEVATION

PROJECT NO. 178
DATE: 04/10/10
DRAWN BY: BRF
CHECKED BY: BRF
SCALE: AS SHOWN
NOTED: SEE THE GENERAL NOTES FOR THE PROJECT.

| NO. | DATE | DESCRIPTION |
|-----|----------|--------------------------------|
| 1 | 04/10/10 | ISSUED FOR PERMIT REVIEW |
| 2 | 04/10/10 | ISSUED FOR CONSTRUCTION REVIEW |

2618 WEST FULLERTON AVENUE
CHICAGO, ILLINOIS 60647
FOURTEEN UNIT BUILDING WITH COMMERCIAL SPACE

BRIAN FRYZEL
ARCHITECT
1710 N. LAUREL ST.
CHICAGO, IL 60642
TEL: 312.467.1111
WWW.BRIANFRYZEL.COM

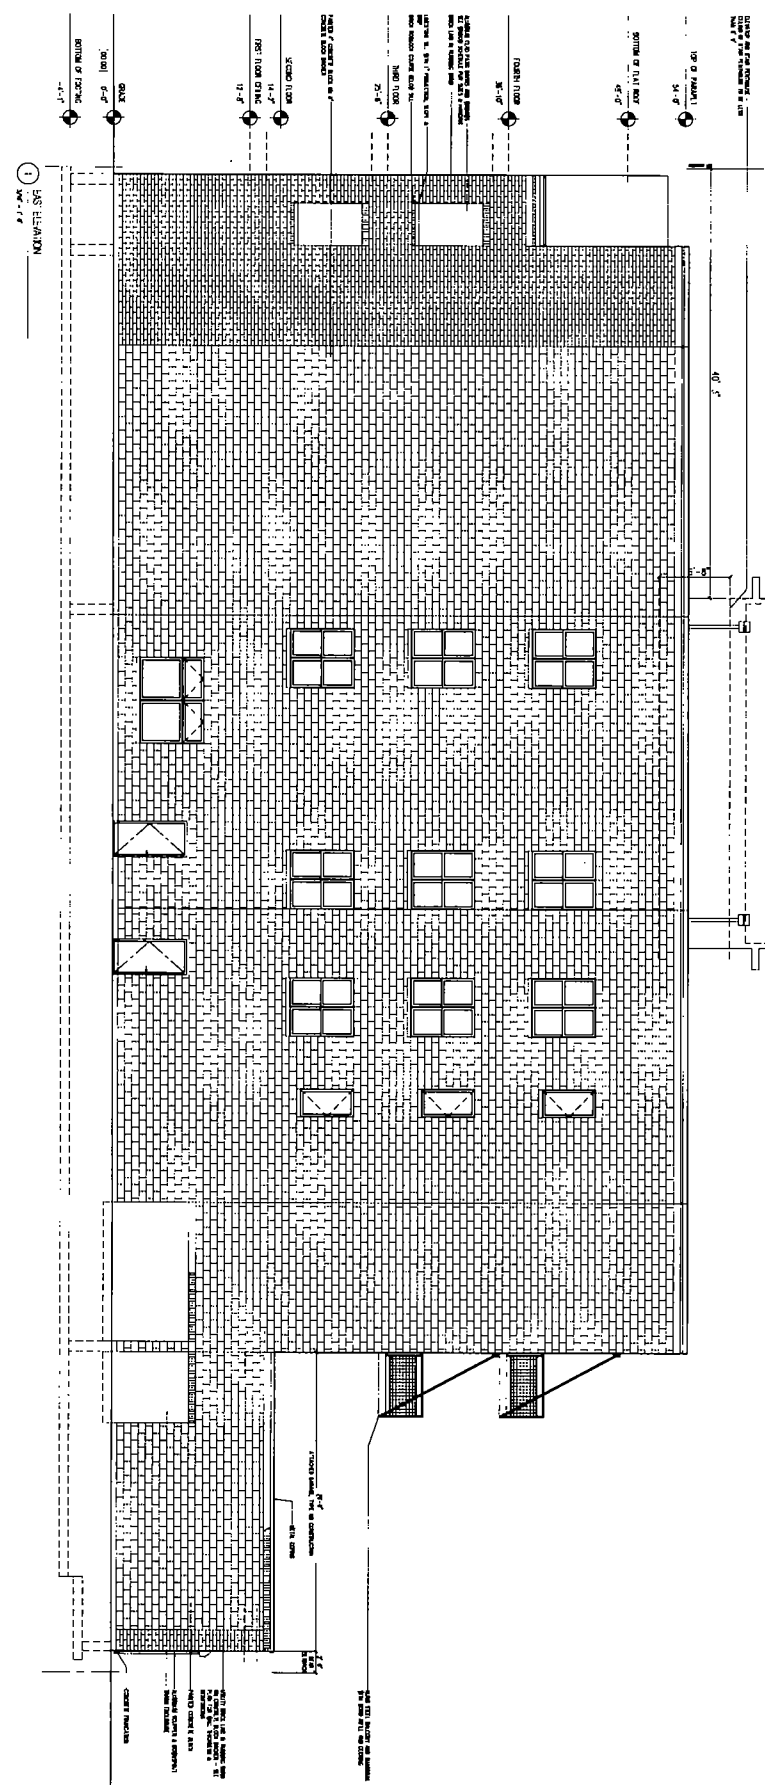

A2.1

1:1 ELEVATION


PROJECT NO. 1530
 DRAWING NO. ASD019
 SCALE: AS SHOWN
 DATE: 08/14/13
 BY: [Signature]

| NO. | DATE | DESCRIPTION |
|-----|----------|-------------------------|
| 1 | 08/14/13 | ISSUED FOR PERMITS |
| 2 | 08/14/13 | ISSUED FOR CONSTRUCTION |
| 3 | 08/14/13 | ISSUED FOR RECORD |

2618 WEST FULLERTON AVENUE
 CHICAGO, ILLINOIS 60647
 FOURTEEN UNIT BUILDING WITH COMMERCIAL SPACE

BRIAN FRYZEL
 ARCHITECT
 1111 N. LAUREL ST.
 CHICAGO, IL 60610
 (773) 327-1111
 www.brianfryzel.com

GROUND AND SLAB ELEVATION -
 CHASE OF STAIRWELL TO R. L.S.S.
 2008.10.14

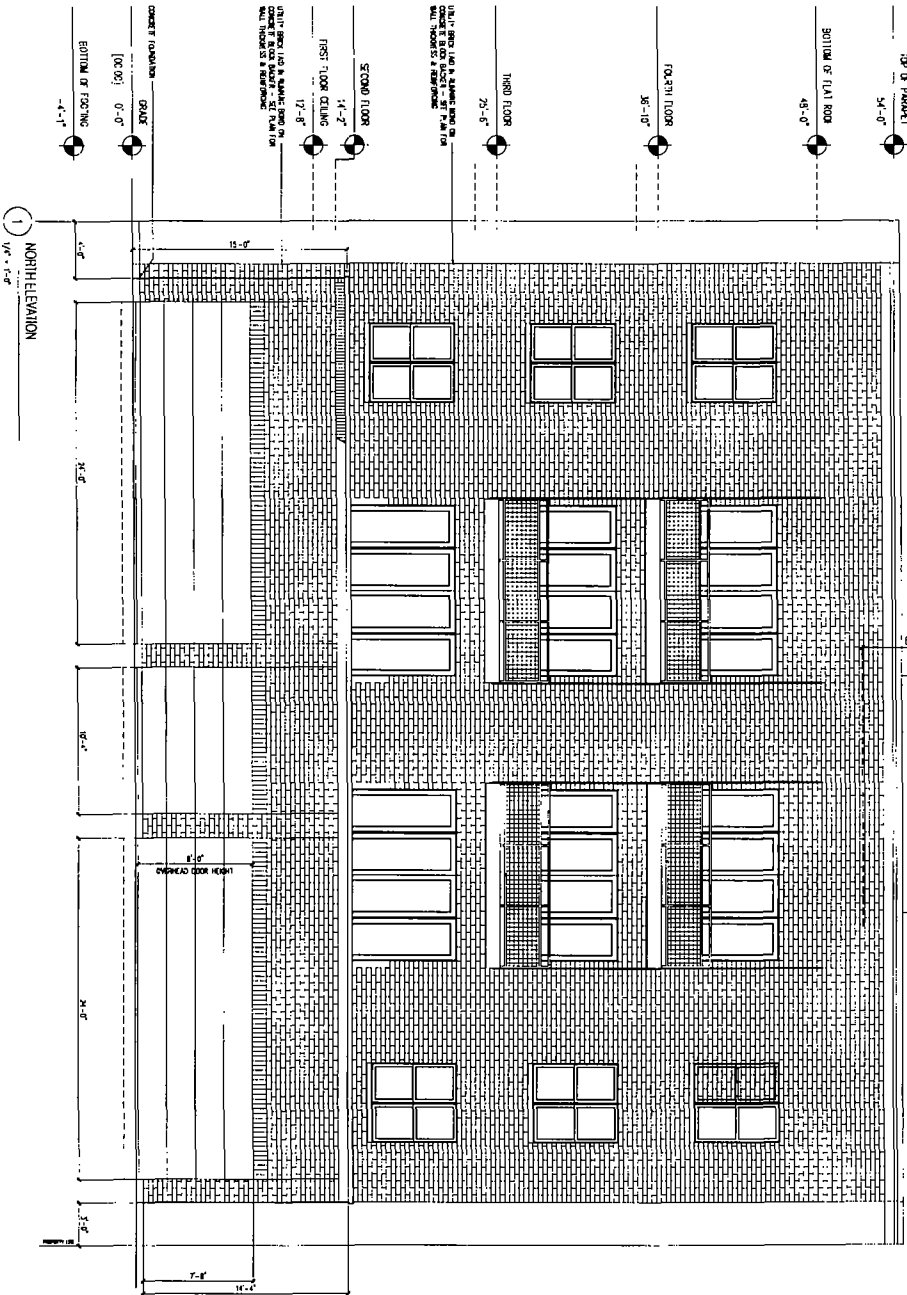

1 NORTH ELEVATION
 1/8" = 1'-0"


BRIAN FRYZEL
 ARCHITECT
 1111 WEST FULLERTON AVENUE
 CHICAGO, ILLINOIS 60642
 (773) 327-1111
 brian@brianfryzel.com

2618 WEST FULLERTON AVENUE
CHICAGO, ILLINOIS 60647
 FOURTEEN UNIT BUILDING WITH COMMERCIAL SPACE

| | |
|----------|------------------------|
| NO. DATE | REVISION |
| 1 | ISSUE FOR PERMIT |
| 2 | ISSUE FOR CONSTRUCTION |
| 3 | ISSUE FOR OCCUPANCY |
| 4 | ISSUE FOR RECORD |

PROJECT NO. 453
 SCALE 1/8" = 1'-0"
 DRAWN BY: BRF
 CHECKED BY: BRF
 DATE: 10/14/08
 ALL DIMENSIONS UNLESS OTHERWISE NOTED
 ALL FINISHES TO BE AS SHOWN
 ALL MATERIALS TO BE AS SHOWN
 ALL WORK TO BE IN ACCORDANCE WITH THE CITY OF CHICAGO
 ALL WORK TO BE IN ACCORDANCE WITH THE IBC 2006
 ALL WORK TO BE IN ACCORDANCE WITH THE IBC 2006

A2.2

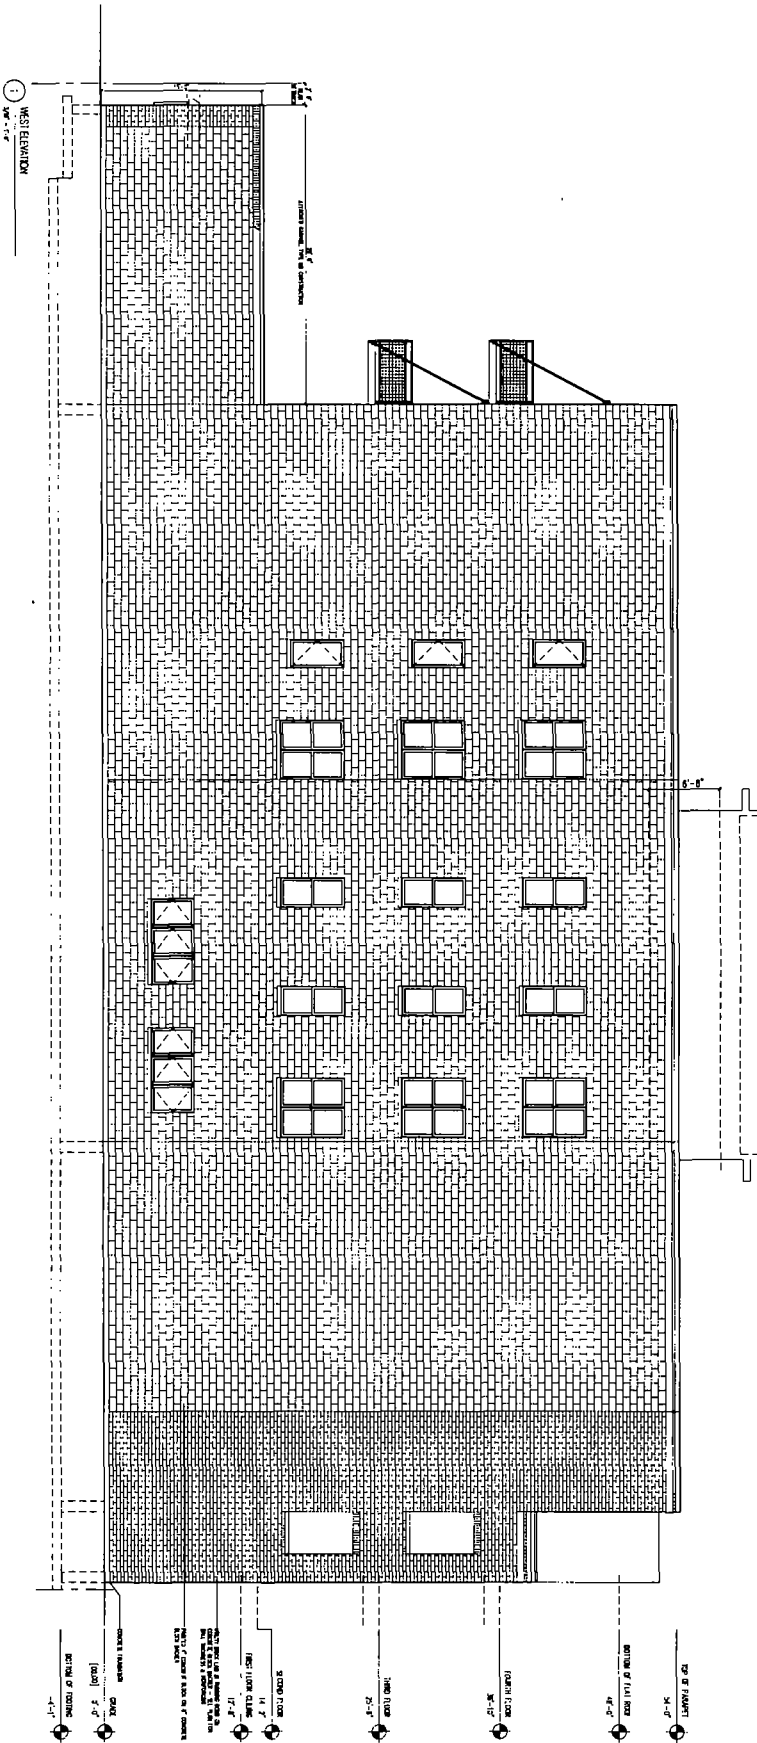

A2.3

ELEVATION

PROJECT NO. 138
 2618 WEST FULLERTON AVENUE
 CHICAGO, ILLINOIS 60647

| NO. | DATE | DESCRIPTION |
|-----|----------|---------------------|
| 1 | 10/15/13 | PRELIMINARY DRAWING |
| 2 | 11/15/13 | REVISED DRAWING |
| 3 | 12/15/13 | FINAL DRAWING |

2618 WEST FULLERTON AVENUE
 CHICAGO, ILLINOIS 60647
 FOURTEEN UNIT BUILDING WITH COMMERCIAL SPACE

BRIAN FRYZEL
 ARCHITECT
 1234 WEST FULLERTON AVENUE
 CHICAGO, ILLINOIS 60647
 TEL: 312.555.1234
 FAX: 312.555.5678
 WWW.BRIANFRYZEL.COM

DATE PLOTTED: 10/15/13
 PLOTTER: HP DesignJet T1100e



BRIAN FRYZEL
 ARCHITECT
 1234 N. LAKE ST.
 CHICAGO, IL 60610
 (312) 555-1234

2618 WEST FULLERTON AVENUE
CHICAGO, ILLINOIS 60647
 FOURTEEN UNIT BUILDING WITH COMMERCIAL SPACE

| DATE | REVISION |
|----------|----------------------|
| 10/15/00 | ISSUED FOR PERMIT |
| 08/15/00 | REVISED PER COMMENTS |
| 07/15/00 | REVISED PER COMMENTS |
| 06/15/00 | REVISED PER COMMENTS |

PROJECT NO. 518
 DRAWN BY ASB/MS
 CHECKED BY BRF/MS
 DATE 10/15/00
 SCALE 1/8" = 1'-0"

SHEET VIEW

R1.0

PLAT OF SURVEY

of


LOT 7, 8 AND 9 IN BLOCK 13 IN HARRIET FARLIN'S SUBDIVISION OF THE EAST HALF OF THE EAST HALF OF THE SOUTHWEST QUARTER OF THE SOUTHEAST QUARTER OF SECTION 25, TOWNSHIP 40 NORTH, RANGE 13 EAST OF THE THIRD PRINCIPAL MERIDIAN, RERECORDED FEBRUARY 12, 1873, AS DOCUMENT NUMBER 83561, IN COOK COUNTY, ILLINOIS.

ADDRESS: 2614-16 W. FULLERTON AVENUE, CHICAGO, ILLINOIS

PIN # 13-25-427-032
 # 13-25-427-033
 # 13-25-427-034



SCALE: 1"=20'

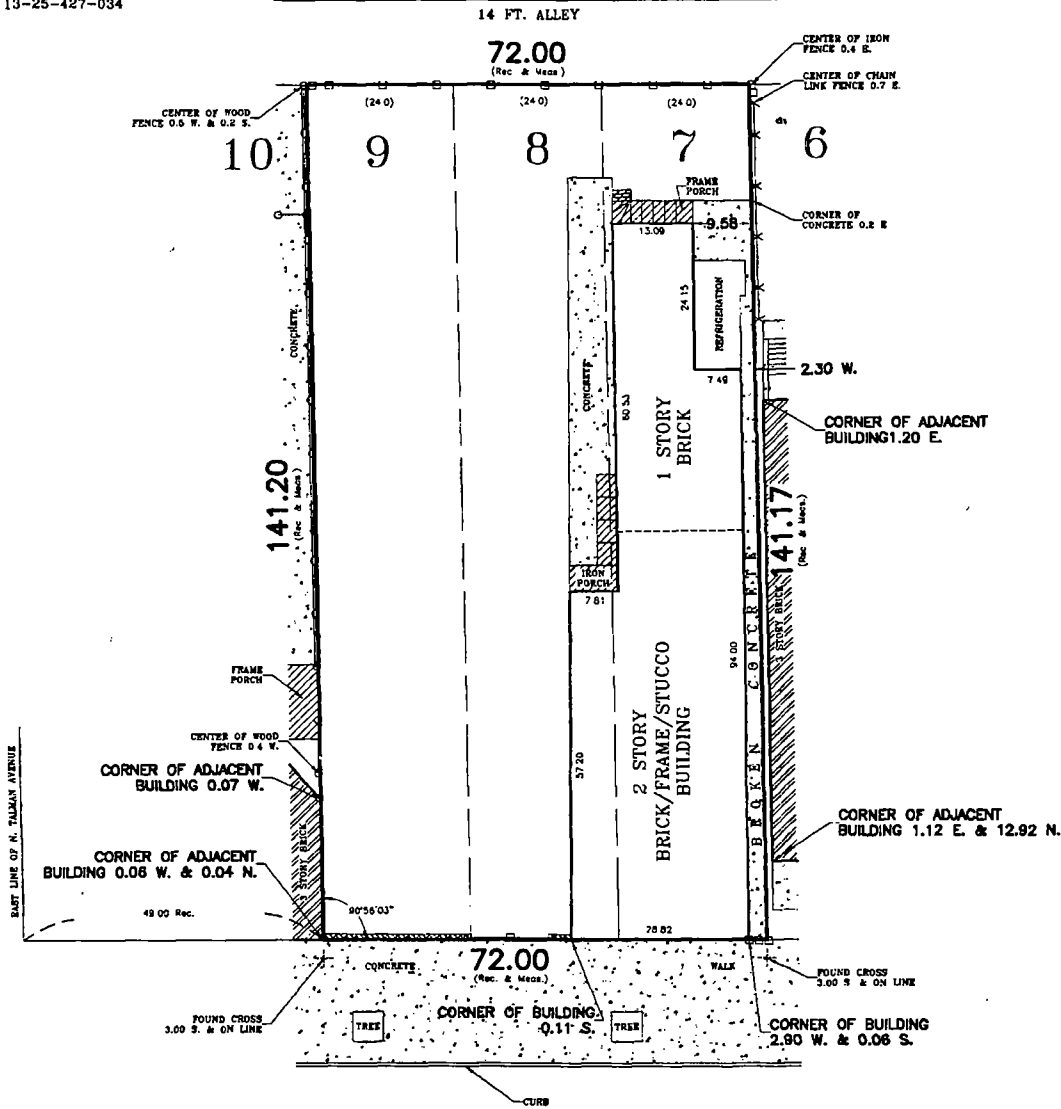

W. FULLERTON AVENUE

(100 FT. R.O.W.)

GENERAL NOTES:

- 1) THE LEGAL DESCRIPTION HAS BEEN PROVIDED BY THE CLIENT OR THEIR AGENT.
- 2) THIS SURVEY SHOWS THE BUILDING LINES AND EASEMENTS AS INDICATED BY THE RECORDED PLAT. THIS PLAT DOES NOT SHOW ANY RESTRICTIONS ESTABLISHED BY LOCAL ORDINANCES UNLESS SUPPLIED BY THE CLIENT.
- 3) BASIS OF BEARING FOR THIS SURVEY IS AS ASSUMED NORTH.
- 4) MONUMENTS, IF SET, DURING THIS SURVEY, REPRESENT THE TRUE CORNERS OF THIS DESCRIPTION AS SURVEYED.
- 5) LOCATION OF SOME FEATURES MAY BE EXAGGERATED FOR CLARITY. NO INTERPOLATIONS MAY BE MADE FROM THE INFORMATION SHOWN HEREON.
- 6) ONLY COPIES WITH AN ORIGINAL SIGNATURE AND SEAL ARE OFFICIAL LEGAL DOCUMENTS. ALL SURVEYS ARE COPYRIGHTED MATERIALS WITH ALL RIGHTS RESERVED.

PREPARED FOR
 EDWARD TUNNEY
 2614-16 WEST FULLERTON AVENUE
 CHICAGO ILLINOIS 60647

STATE OF ILLINOIS)
 S.S.
 COUNTY OF COOK)

I, RICHARD E. LULIK, AS AN EMPLOYEE OF PREFERRED SURVEY INC., DO HEREBY STATE THAT THIS PROFESSIONAL SERVICE CONFORMS TO THE CURRENT ILLINOIS MINIMUM STANDARD FOR A BOUNDARY SURVEY. DIMENSIONS ARE SHOWN IN FEET AND DECIMAL PARTS THEREOF AND ARE CORRECTED TO A TEMPERATURE OF 68 DEGREES FAHRENHEIT.

GIVEN UNDER MY HAND AND SEAL THIS

1ST DAY OF JUNE A.D. 2008

RICHARD E. LULIK LIC.# 036-003676 MY LICENSE EXPIRES ON 11/30/10

P.S.I. NO. 16112512

Professional Design Registration #184-002795

PREFERRED SURVEY, INC.

7845 W. 79TH STREET, BRIDGEVIEW, IL, 60455
 Phone 708-458-7845 / Fax 708-458-7855
 www.psisurvey.com



| | | | |
|----------------------|----------------|-----------|--------|
| Field Work Completed | 5/31/2008 | FLD CREW. | AM2/TS |
| Land Area Surveyed | 10,105.0 Sq Ft | CAD. | AM |
| Drawing Revised | | | |

"WRITTEN NOTICE"
FORM OF AFFIDAVIT
(Section 17-13-0107)

June 10, 2016

Honorable Daniel Solis
Chairman, Committee on Zoning
121 N. LaSalle Street
Room 304, City Hall
Chicago, Illinois 60602


The undersigned, Thomas S. Moore, being first duly sworn on oath, deposes and says the following:

That the undersigned certifies that he or she has complied with the requirements of Section 17-13-0107, of the Chicago Zoning Ordinance, by sending written notice to such property owners who appear to be the owners of the property within the subject area not solely owned by the applicant, and to the owners of all property within 250 feet in each direction of the lot lines of the subject property, exclusive of public roads, street, alleys and other public ways, or a total distance limited to 400 feet. Said "written notice" was sent by First Class U.S. Mail, no more than 30 days before filing the application.

The undersigned certifies that the notice contained the address of the property sought to be rezoned; a statement of the intended use of the property; the name and address of the applicant; the name and address of the owner; and a statement that the applicant intends to file the application for a change in zoning on approximately June 10, 2016.

The undersigned certifies that the applicant has made an bona fide effort to determine the addresses of the parties to be notified under Section 17-13-0107 of the Chicago Zoning Ordinance, and that the accompanying list of names and addresses of surrounding property owners within 250 feet of the subject site is a complete list containing the names and addresses of the people required to be served.

Thomas S. Moore

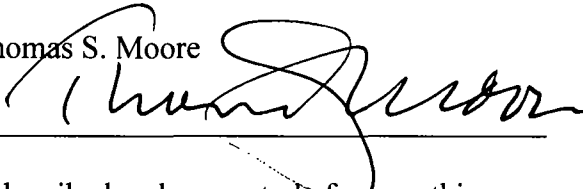

Subscribed and sworn to before me this
10th day of June, 2016

Bylle Skoczek
Notary Public





ANDERSON & MOORE, P.C.

ATTORNEYS AT LAW

111 WEST WASHINGTON STREET, SUITE 1720

CHICAGO, ILLINOIS 60602

THOMAS S. MOORE
JANE F. ANDERSON

TELEPHONE (312) 251-1500
FACSIMILE (312) 251-1509

June 10, 2016

To Property Owner:

In accordance with requirements for an Amendment to the Chicago Zoning Ordinance, specifically Section 17-13-0107, please be informed that on or about June 10, 2016, the undersigned will file an application for a change in zoning from B3-1 to B3-3 on behalf the applicant, 2240 N Milwaukee, LLC for the property located at 2614-18 W Fullerton Avenue.


The applicant intends to use the subject property for the construction of a 4 story, 14 residential dwelling unit building with 15 indoor parking spaces and a first floor commercial space. The height of the building will be 53' - 4".

The owner and applicant is 2240 N Milwaukee, LLC whose address is 3125 W Fullerton, Unit 521, Chicago, IL 60647. You can reach Ed Tunney at 847-778-4085 if you have any questions.

I am the attorney for the applicant and can be reached at the above number if you have any questions.

Please note the applicant is not seeking to rezone or purchase your property. The applicant is required by law to send this notice because you own property within 250 feet of the property to be rezoned.

Sincerely,

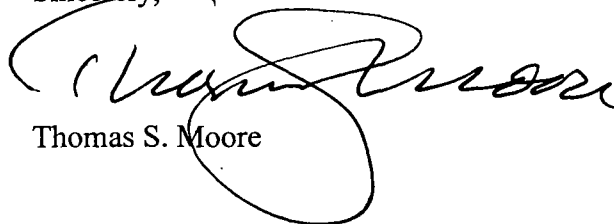

Thomas S. Moore

TSM:lat
W:\FORMS\Zoning Forms\Zoning Change\NeighborLtr.wpd

18869 TI
INTRO. DATE:
JUNE 22, 2016

CITY OF CHICAGO

APPLICATION FOR AN AMENDMENT TO
THE CHICAGO ZONING ORDINANCE

1. ADDRESS of the property Applicant is seeking to rezone:

2614-18 W Fullerton Avenue

2. Ward Number that property is located in: 1

3. APPLICANT 2240 N. Milwaukee LLC

ADDRESS 3125 W Fullerton Avenue, #521 CITY Chicago

STATE IL ZIP CODE 60647 PHONE 847-778-4085

EMAIL edtunney@yahoo.com CONTACT PERSON Edward Tunney

4. Is the applicant the owner of the property? YES NO
If the applicant is not the owner of the property, please provide the following information regarding the owner and attach written authorization from the owner allowing the application to proceed.

OWNER

ADDRESS CITY

STATE ZIP CODE PHONE

EMAIL CONTACT PERSON

5. If the Applicant/Owner of the property has obtained a lawyer as their representative for the rezoning, please provide the following information:

ATTORNEY Thomas S. Moore

ADDRESS 111 W Washington, Suite 1720

CITY Chicago STATE IL ZIP CODE 60602

PHONE 312-251-1500 FAX EMAIL email@andersonmoorelaw.com

6. If the applicant is a legal entity (Corporation, LLC, Partnership, etc.) please provide the names of all owners as disclosed on the Economic Disclosure Statements.

Edward Tunney

Erin Tunney

Ryan Tunney

Kevin Tunney

7. On what date did the owner acquire legal title to the subject property? 10/2015

8. Has the present owner previously rezoned this property? If yes, when?

No

9. Present Zoning District B3-1 Proposed Zoning District B3-3

10. Lot size in square feet (or dimensions) 72' x 141'

11. Current Use of the property 2 story vacant building with 12 parking spaces

12. Reason for rezoning the property To construct a 4 story, 14 residential dwelling unit building with 15 indoor parking spaces and first floor commercial space. The height of the building will be 53' 4 ".

13. Describe the proposed use of the property after the rezoning. Indicate the number of dwelling units; number of parking spaces; approximate square footage of any commercial space; and height of the proposed building. (BE SPECIFIC)


To construct a 4 story, 14 residential dwelling unit building with 15 indoor parking spaces and first floor commercial space. The height of the building will be 53' - 4".

14. The Affordable Requirements Ordinance (ARO) requires on-site affordable housing units and/or a financial contribution for residential housing projects with ten or more units that receive a zoning change which, among other triggers, increases the allowable floor area, or, for existing Planned Developments, increases the number of units (see attached fact sheet or visit www.cityofchicago.org/ARO for more information). Is this project subject to the ARO?


YES X NO _____

COUNTY OF COO□
STATE OF ILLINOIS

2240 N. Milwaukee, LLC, being first duly sworn on oath, states that all of the above statements and the statements contained in the documents submitted herewith are true and correct.

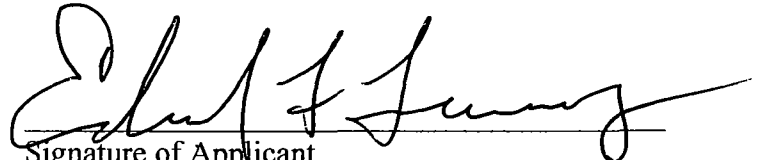
Signature of Applicant

Subscribed and Sworn to before me this
17th day of DECEMBER, 2015.

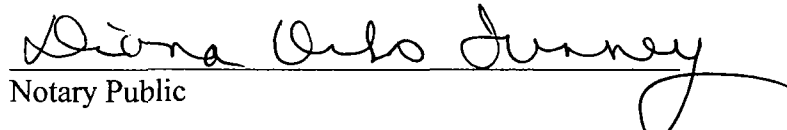
Notary Public



For Office Use Only

Date of Introduction: _____

File Number: _____

Ward: _____

OFFICIAL SEAL
DIANA O'NEIL TUNNEY
NOTARY PUBLIC - STATE OF ILLINOIS
MY COMMISSION EXPIRES 01/01/2018

**CITY OF CHICAGO
ECONOMIC DISCLOSURE STATEMENT
AND AFFIDAVIT**

SECTION I –GENERAL INFORMATION

A. Legal name of Disclosing Party submitting this EDS. Include d/b/a/ if applicable:

2240 N. Milwaukee LLC

Check ONE of the following three boxes:

Indicate whether Disclosing Party submitting this EDS is:

1. the Applicant

OR

2. a legal entity holding a direct or indirect interest in the Applicant. State the legal name of the Applicant in which Disclosing Party holds an interest: _____

OR

3. a specified legal entity with a right of control (see Section II.B.1.b) State the legal name of the entity in which Disclosing Party holds a right of control: _____

B. Business address of Disclosing Party: 3125 W Fullerton, Unit 521
Chicago, IL 60647

C. Telephone: 847-778-4085 Fax: _____ Email edtunney@yahoo.com

D. Name of contact person: Ed Tunney

E. Federal Employer Identification No. (if you have one): _____

F. Brief description of contract, transition or other undertaking (referred to below as the “Matter”) to which this EDS pertains. (Include project number and location of property, if applicable):

Zoning Change-2614-18 W Fullerton Avenue

G. Which City agency or department is requesting this EDS? Department of Planning & Development
Bureau of Zoning

If the Matter is a contract being handled by the City’s Department of Procurement Services, please complete the following:

Specification # _____ and Contract # _____

SECTION II – DISCLOSURE OF OWNERSHIP INTERESTS

A. NATURE OF DISCLOSING PARTY

1. Indicate the nature of the Disclosing Party:

- | | |
|---|---|
| <input type="checkbox"/> Person | <input checked="" type="checkbox"/> Limited liability company |
| <input type="checkbox"/> Publicly registered business corporation | <input type="checkbox"/> Limited liability partnership |
| <input type="checkbox"/> Privately held business corporation | <input type="checkbox"/> Joint venture |
| <input type="checkbox"/> Sole proprietorship | <input type="checkbox"/> Not-for-profit corporation |
| <input type="checkbox"/> General partnership | (Is the not-for-profit corporation also a 501(c)(3))? |
| <input type="checkbox"/> Limited partnership | <input type="checkbox"/> Yes <input type="checkbox"/> No |
| <input type="checkbox"/> Trust | <input type="checkbox"/> Other (please specify) |

2. For legal entities, the state (or foreign country) of incorporation or organization, if applicable:

Illinois

3. For legal entities not organized in the State of Illinois: Has the organization registered to do business in the State of Illinois as a foreign entity?

- Yes No N/A

B. IF THE DISCLOSING PARTY IS A LEGAL ENTITY:

1. List below the full names and title of all executive officers and all directors of the entity.

NOTE: For not-for-profit corporations, also list below all members, if any, which are legal entities. If there are no such members, write “no members.” For trusts, estates or other similar entities, list below the legal titleholder(s).

If the entity is a general partnership, limited partnership, limited liability company, limited liability partnership or joint venture, list below the name and title of each general partner, managing member, manager or any other person or entity that controls the day-to-day management of the Disclosing Party.

NOTE: Each legal entity listed below must submit an EDS on its own behalf.

| Name | Title |
|----------------------|---------------|
| <u>Edward Tunney</u> | <u>Member</u> |
| <u>Erin Tunney</u> | <u>Member</u> |
| <u>Ryan Tunney</u> | <u>Member</u> |
| <u>Kevin Tunney</u> | <u>Member</u> |

2. Please provide the following information concerning each person or entity having a direct or indirect beneficial interest (including ownership) in excess of 7.5% of the Disclosing Party. Examples of such an interest include shares in a corporation, partnership interest in a partnership or joint venture,

interest of a member or manager in a limited liability company, or interest of a beneficiary of a trust, estate or other similar entity. If none, state "None." **NOTE:** Pursuant to Section 2-154-030 of the Municipal Code of Chicago ("Municipal Code"), the City may require any such additional information from any applicant which is reasonably intended to achieve full disclosure.

| Name | Business Address | Percentage Interest in the Disclosing party |
|---------------|---|---|
| Edward Tunney | 3125 W Fullerton, #521, Chicago, IL 60647 | 64% |
| Erin Tunney | 3125 W Fullerton, #521, Chicago, IL 60647 | 15% |
| Ryan Tunney | 3125 W Fullerton, #521, Chicago, IL 60647 | 15% |

SECTION III – BUSINESS RELATIONSHIPS WITH CITY ELECTED OFFICIALS

Has the Disclosing Party has a "business relationship." as defined in Chapter 2-156 of the Municipal Code, with any City elected official in the 12 months before the date this EDS is signed?

Yes No

If yes, please identify below the name(s) of such City elected official(s) and describe such relationship(s):

SECTION IV – DISCLOSURE OF SUBCONTRACTORS & OTHER RETAINED PARTIES

The Disclosing Party must disclose the name and business address of each subcontractor, attorney, lobbyist, accountant, consultant and any other person or entity whom the Disclosing party has retained or expects to retain in connection with the Matter, as well as the nature of the relationship, and the total amount of the fees paid or estimated to be paid. The Disclosing Party is not required to disclose employees who are paid solely through the Disclosing Party's regular payroll.

"Lobbyist" means any person or entity who undertakes to influence any legislative or administrative action on behalf of any person or entity other than: (1) a not-for-profit entity, on an unpaid basis, or (2) himself. "Lobbyist" also means any person or entity any part of whose duties as an employee of another includes undertaking to influence any legislative or administrative action.

If the Disclosing Party is uncertain whether a disclosure is required under this Section, the Disclosing Party, must either ask the City whether disclosure is required or make the disclosure.

| Name (indicate whether retained or anticipated to be retained) | Business Address | Relationship to Disclosing Party (subcontractor, attorney, lobbyist, etc) | Fees (indicate whether paid or estimated.) NOTE: "hourlyrate" or "t.b.d." is not an acceptable response. |
|--|------------------|---|---|
|--|------------------|---|---|

| | |
|--|-------------------|
| Anderson & Moore-Attorney 111 W Washington Ste 1720; Chicago, IL 60602 | Estimated to be |
| | <u>\$5,000.00</u> |

(Add sheets if necessary)

Check here if the Disclosing party has not retained, nor expects to retain, any such persons or entities.

SECTION V –CERTIFICATIONS

A. COURT-ORDERED CHILD SUPPORT COMPLIANCE

Under Municipal Code Section 2-92-415, substantial owners of business entities that contract with the City must remain in compliance with their child support obligations throughout the term of the contract.

Has any person who directly or indirectly owns 10% or more of the Disclosing Party been declared in arrearage on any child support obligations by any Illinois court of competent jurisdiction?

Yes No No person directly or indirectly owns 10% or more of the Disclosing Party.

If "Yes," has the person entered into a court-approved agreement for payment of all support owed and is the person in compliance with that agreement?

Yes No

B. FURTHER CERTIFICATIONS

1. Pursuant to Municipal Code Chapter 1-23, Article I ("Article I")(which the Applicant should consult for defined terms (e.g., "doing business") and legal requirements), if the Disclosing Party submitting the EDS is the Applicant and is doing business with the City, then the Disclosing Party certifies as follows: (i) neither the Applicant nor any controlling person is currently indicated or charged with, or has admitted guilt of, or has ever been convicted of, or placed under supervision for, any criminal offense involving actual, attempted, or conspiracy to commit bribery, theft, fraud, forgery, perjury, dishonesty or deceit against an officer or employee of the City or any sister agency; and (ii) the Applicant understands and acknowledges that compliance with Article I is a continuing requirement for doing business with the City. NOTE: If Article I applies to the Applicant, the permanent compliance timeframe in Article I supersedes some five-year compliance timeframes in certification 2 and 3 below.

2. The Disclosing Party and, if the Disclosing Party is a legal entity, all of those persons or entities identified in Section II.B.1. of this EDS:

- a. are not presently debarred, suspended, proposed for debarment, declared ineligible or voluntarily excluded from any transactions by any federal, state or local unit of government;
- b. have not, within a five-year period preceding that date of this EDS, been convicted of a criminal offense, adjudged guilty, or had a civil judgment rendered against them in connection with: obtaining, attempting to obtain, or performing a public (federal, state or local) transaction or contract under a public transaction; a violation of federal or state antitrust statutes; fraud; embezzlement; theft; forgery; bribery; falsification or destruction of records; making false statements; or receiving stolen property;
- c. are not presently indicted for or criminally or civilly charges by, a governmental entity (federal, state or local) with committing any of the offenses set forth in clause B.2.b. of this Section V;
- d. have not, within a five-year period preceding the date of this EDS, had one or more public transaction (federal, state or local) terminated for cause or default; and
- e. have not, within a five-year period preceding the date of this EDS, been convicted, adjudged guilty, or found liable in a civil proceeding, or in any criminal or civil action, including actions concerning environmental violations, instituted by the City or by the federal government, any state, or any other unit of local government.

3. The certifications in subparts 3, 4 and 5 concern:

- the Disclosing Party;
- any "Contractor" (meaning any contractor or subcontractor used by the Disclosing Party in connection with the Matter, including but not limited to any persons or legal entities disclosed under Section IV, "Disclosure of Subcontractors and Other Retained Parties");
- any "Affiliated Entity" (meaning a person or entity that, directly or indirectly: controls the Disclosing Party, is controlled by the Disclosing Party, or is, with the Disclosing Party, under common control of another person or entity. Indicia of control include, without limitation: interlocking management or ownership; identity of interests among family members, shared facilities and equipment; common use of employees; or organization of a business entity following the ineligibility of a business entity to do business with federal or state or local government, including the City, using substantially the same management, ownership, or principals as the ineligible entity) with respect to Contractors, the term Affiliated Entity means a person or entity that directly or indirectly controls the Contractor, is controlled by it, or, with the Contractor, is under common control of another person or entity;
- any responsible official of the Disclosing Party, any Contractor or any Affiliated Entity or any other official, agent or employee of the Disclosing Party, any Contractor or any Affiliated Entity, acting pursuant to the direction or authorization of a responsible official of the Disclosing Party, any Contractor or any Affiliated Entity (collectively "Agents").

Neither the Disclosing Party, nor any Contractor, nor any Affiliated Entity of either the Disclosing Party or any Contractor nor any Agents have, during the five years before the date this EDS is signed, or, with respect to a Contractor, an Affiliated Entity, or an Affiliated Entity of a Contractor during the five years before the date of such Contractor's or Affiliated Entity's contract or engagement in connection with the Matter:

- a. bribed or attempted to bribe, or been convicted or adjudged guilty of bribery or attempting to bribe, a public officer or employee of the City, the State of Illinois, or any agency of the federal government or of any state or local government in the United States of America, in that officer's or employee's official capacity;
- b. agreed or colluded with other bidders, or prospective bidders, or been a party to any such agreement, or been convicted or adjudged guilty of agreement or collusion among bidders or prospective bidders, in restraint of freedom of competition by agreement to bid a fixed price or otherwise; or
- c. made an admission of such conduct described in a. or b. above that is a matter of record, but have not been prosecuted for such conduct; or
- d. violated the provisions of Municipal Code Section 2-92-610 (Living Wage Ordinance).

4. Neither the Disclosing Party, Affiliated Entity or Contractor, or any of their employees, officials, agents or partners, is barred from contracting with any unit of state or local government as a result of engaging in or being convicted of (1) bid-rigging in violation of 720 ILCS 5/33E-3; (2) bid-rotating in violation of 720 ILCS 5/33E-4; or (3) any similar offense of any state or of the United States of America that contains the same elements as the offense of bid-rigging or bid-rotating.

5. Neither the Disclosing Party nor any Affiliated Entity is listed on any of the following lists maintained by the Office of Foreign Assets Control of the U.S. Department of the Treasury or the Bureau of Industry and Security of the U.S. Department of Commerce or their successors: the Specially Designated Nationals List, the Denied Persons Lists, the Unverified List, the Entity List and the Debarred List.

6. The Disclosing Party understands and shall comply with the applicable requirements of Chapters 2-55 (Legislative Inspector General), 2-56 (Inspector General) and 2-156 (Governmental Ethics) of the Municipal Code.

7. If the Disclosing Party is unable to certify to any of the above statements in this Part B (Further Certifications), the Disclosing Party must explain below:

N/A

If the letters "NA," the word "None," or no response appears on the lines above, it will be conclusively presumed that the Disclosing Party certified to the above statements.

8. To the best of the Disclosing Party's knowledge after reasonable inquiry, the following is a complete list of all current employees of the Disclosing Party who were, at any time during the 12-month period preceding the execution date of this EDS, an employee, or elected or appointed official, of the City of Chicago (if none, indicate with "N/A" or "none").

N/A

9. To the best of the Disclosing Party's knowledge after reasonable inquiry, the following is a complete list of all gifts that the Disclosing Party has given or caused to be given, at any time during the 12-month period preceding the execution date of this EDS, to an employee, or elected or appointed official, of the City of Chicago. For purposes of this statement, a "gift" does not include: (i) anything made generally available to City employees or to the general public, or (ii) food or drink provided in the course of official City business and having a retail value of less than \$20 per recipient (if non, indicate with a "N/A" or "none"). As to any gift listed below, please also list the name of the City recipient.

N/A

C. CERTIFICATION OF STATUS AS FINANCIAL INSTITUTION

1. The Disclosing Party certifies that the Disclosing Party (check one)

is is not

a "financial institution" as defined in Section 2-32-455(b) of the Municipal Code.

2. If the Disclosing Party IS a financial institution, then the Disclosing party pledges:

"We are not and will not become a predatory lender as defined in Chapter 2-32 of the Municipal Code. We further pledge that none of our affiliates is, and none of them will become, a predatory lender as defined in Chapter 2-32 of the Municipal Code. We understand that becoming a predatory lender or becoming an affiliate of a predatory lender may result in the loss of the privilege of doing business with the City."

If the Disclosing Party is unable to make this pledge because it or any of its affiliates (as defined in Section 2-32-455(b) of the Municipal Code) is a predatory lender within the meaning of Chapter 2-32 of the Municipal Code, explain here (attach additional pages of necessary):

If the letters "NA," the word "None," or no response appears on the lines above, it will be conclusively presumed that the Disclosing Party certified to the above statements.

D. CERTIFICATION REGARDING INTEREST IN CITY BUSINESS

Any words or terms that are defined in Chapter 2-156 of the Municipal Code have the same meanings when used in this Part D.

1. In accordance with Section 2-156-110 of the Municipal Code: Does any official or employee of the City have a financial interest in his or her own name or in the name of any other person or entity in the Matter?

Yes No

NOTE: If you checked "Yes" to Item D.1., proceed to Items D.2. and D.3. If you checked "No" to Item D.1., proceed to Part E.

2. Unless sold pursuant to a process of competitive bidding, or otherwise permitted, no City elected official or employee shall have a financial interest in his or her own name or in the name of any other person or entity in the purchase of any property that (i) belongs to the City, or (ii) is sold for taxes or assessments, or (iii) is sold by virtue of legal process at the suit of the City (collectively, "City Property Sale"). Compensation for property taken pursuant to the City's eminent domain power does not constitute a financial interest within the meaning of this Part D.

Does the Matter involve a City Property Sale?

Yes No

3. If you checked "Yes" to Item D.1., provide the names and business addresses of the City officials or employees having such interest and identify the nature of such interest:

| Name | Business Address | Nature of Interest |
|-------|------------------|--------------------|
| _____ | _____ | _____ |
| _____ | _____ | _____ |
| _____ | _____ | _____ |

4. The Disclosing Party further certifies that no prohibited financial interest in the Matter will be acquired by any City official or employee.

E. CERTIFICATION REGARDING SLAVERY ERA BUSINESS

Please check either 1. or 2. below. If the Disclosing Party checks 2., the Disclosing Party must disclose below or in an attachment to this EDS all information required by paragraph 2. Failure to

comply with these disclosure requirements may make any contract entered into with the City in connection with the Matter voidable by the City.

X 1. The Disclosing Party verifies that the Disclosing Party has searched any and all records of the Disclosing Party and any and all predecessor entities regarding records of investments or profits from slavery, or slaveholder insurance policies during the slavery era (including insurance policies issued to slaveholders that provide coverage for damage to or injury or death of their slaves), and the Disclosing Party has found no such records.

2. The Disclosing Party verifies that, as a result of conducting the search in step 1 above, the Disclosing Party has found records of investments or profits from slavery or slaveholder insurance policies. The Disclosing Party verifies that the following constitutes full disclosure of all such records, including the names of any and all slaves or slaveholders described in those records:

SECTION VI -- CERTIFICATIONS FOR FEDERALLY-FUNDED MATTERS

NOTE: If the Matter is federally funded, complete this Section VI. If the Matter is not federally funded, proceed to Section VII. For purposes of this Section VI, tax credits allowed by the City and proceeds of debt obligations of the City are not federal funding.

A. CERTIFICATION REGARDING LOBBYING

1. List below the names of all persons or entities registered under the federal Lobbying Disclosure Act of 1995 who have made lobbying contacts on behalf of the Disclosing Party with respect to the Matter: (Add sheets as necessary):

(If no explanation appears or begins on the lines above, or if the letters "NA" or if the work "None" appear, it will be conclusively presumed that the Disclosing Party means that NO persons or entities registered under the Lobbying Disclosure Act of 1995 have made lobbying contacts on behalf of the Disclosing Party with respect to the Matter.)

2. The Disclosing Party has not spent and will not expend any federally appropriated funds to pay any person or entity listed in Paragraph A.1. above for his or her lobbying activities or to pay any person or entity to influence or attempt to influence an officer or employee of any agency, as defined by applicable federal law, a member of Congress, an officer or employee of Congress, or an employee of a member of Congress, in connection with the award of any federally funded contract, making any federally funded grant or loan, entering into any cooperative agreement, or to extend, continue, renew, amend, or modify and federally funded contract, grant, loan, or cooperative agreement.

3. The Disclosing Party will submit an updated certification at the end of each calendar quarter in which there occurs any event that materially affects the accuracy of the statements and information set forth in paragraphs A.1. and A.2. above.

4. The Disclosing Party certifies that either: (i) it is not an organization described in section 501(c)(4) of the Internal Revenue code of 1986; or (ii) it is an organization described in section 501(c)(4) of the Internal Revenue Code of 1986 but has not engaged and will not engage in "Lobbying Activities".

5. If the Disclosing Party is the applicant, the Disclosing Party must obtain certifications equal in form and substance to paragraphs A.1. through A.4. above from all subcontractors before it awards any subcontract and the Disclosing Party must maintain all such subcontractors' certifications for the duration of the Matter and must make such certifications promptly available to the City upon request.

B. CERTIFICATION REGARDING EQUAL EMPLOYMENT OPPORTUNITY

If the Matter is federally funded, federal regulations require the Applicant and all proposed subcontractors to submit the following information with their bids or in writing at the outset of negotiations.

Is the Disclosing Party the Applicant?

Yes No

If "Yes," answer the three questions below:

1. Have you developed and do you have on file affirmative action programs pursuant to applicable federal regulations? (See 41 CFR Part 60-2).

Yes No

2. Have you filed with the Joint Reporting Committee, the Director of the Office of Federal contract Compliance Programs, or the Equal Employment Opportunity Commission all reports due under the applicable filing requirements?

Yes No

3. Have you participated in any previous contracts or subcontracts subject to the equal opportunity clause?

Yes No

If you checked "No" to question 1. or 2. above, please provide an explanation:

SECTION VII -- ACKNOWLEDGMENTS, CONTRACT INCORPORATION, COMPLIANCE, PENALTIES, DISCLOSURE

The Disclosing Party understand and agrees that:

A. The certifications, disclosures, and acknowledgments contained in this EDS will become part of any contract or other agreement between the Applicant and the City in connection with the Matter, whether procurement, City assistance, or other City action, and are material inducements to the City's execution of any contract or taking other action with respect to the Matter. The Disclosing Party understands that it must comply with all statutes, ordinances, and regulations on which this EDS is based.

B. The City's Governmental Ethics and Campaign Financing Ordinances, Chapters 2-156 and 2-164 of the Municipal Code, impose certain duties and obligations on persons or entities seeking City contracts, work, business, or transactions. The full text of these ordinances and a training program is available on line at www.cityofchicago.org/Ethics, and may also be obtained from the City's Board of Ethics, 740 N.

Sedgwick St., Suite 500, Chicago, IL 60610, (312) 744-9660. The Disclosing Party must comply fully with the applicable ordinances.

C. If the City determines that any information provided in this EDS is false, incomplete or inaccurate, any contract or other agreement in connection with which it is submitted may be rescinded or be void or voidable, and the City may pursue any remedies under the contract or agreement (if not rescinded or void), at law, or in equity, including terminating the Disclosing Party's participation in the Matter and/or declining to allow the Disclosing Party to participate in other transactions with the City. Remedies at law for a false statement of material fact may include incarceration and an award to the City of treble damages.

D. It is the City's policy to make this document available to the public on its Internet site and/or upon request. Some or all of the information provided on this EDS and any attachments to this EDS may be made available to the public on the Internet, in response to a Freedom of Information Act request, or otherwise. By completing and signing this EDS, the Disclosing Party waives and releases any possible rights or claims which it may have against the City in connection with the public release of information contained in this EDS and also authorizes the City to verify the accuracy of any information submitted in this EDS.

E. The information provided in this EDS must be kept current. In the event of changes, the Disclosing Party must supplement this EDS up to the time the City takes action on the Matter. If the Matter is a contract being handled by the City's Department of Procurement Services, the Disclosing Party must update this EDS as the contract requires. **NOTE:** With respect to Matters subject to Article I of Chapter 1-23 of the Municipal Code (imposing **PERMANENT INTELIGIBILITY** for certain specified offenses), the information provided herein regarding eligibility must be kept current for a longer period, as required by Chapter 1-23 and Section 2-154-020 of the Municipal Code.

The Disclosing Party represents and warrants that:

F.1. The Disclosing Party is not delinquent in the payment of any tax administered by the Illinois Department of Revenue, nor are the Disclosing Party or its Affiliated Entities delinquent in paying any fine, fee, tax or other charge owed to the City. This includes, but is not limited to, all water charges, sewer charges, license fees, parking tickets, property taxes or sales taxes.

F.2. If the Disclosing Party is the Applicant, the Disclosing Party and its Affiliated Entities will not use, nor permit their subcontractors to use, any facility on the U. S. E.P.A. on the federal Excluded Parties List System ("EPLS") maintained by the U.S. General Services Administration.

F.3. If the Disclosing Party is the Applicant, the Disclosing Party will obtain from any contractors/subcontractors hired or to be hired in connection with the Matter certifications equal in form and substance to those in F.1. and F.2. above and will not, without the prior written consent of the City, use any such contractor/subcontractor that does not provide such certifications or that the Disclosing Party has reason to believe has not provided or cannot provide truthful certifications.

NOTE: If the Disclosing Party cannot certify as to any of the items in F.1., F.2. or F.3. above, an explanatory statement must be attached to this EDS.

CERTIFICATION

Under penalty of perjury, the person signing below: (1) warrants that he/she is authorized to execute this EDS and Appendix A (if applicable) on behalf of the Disclosing Party, and (2) warrants that all certifications and statements contained in this EDS and Appendix A (if applicable) are true, accurate and complete as of the date furnished to the City.

2240 N. Milwaukee, LLC
(Print or type name of Disclosing Party)

By: [Signature]
(Sign here)
Edward Tunney

(Print or type name of person signing)
Member
(Print or type title of person signing)

By: [Signature]
(Sign here)
Erin Tunney


(Print or type name of person signing)
Member
(Print or type title of person signing)

Signed and sworn to before me on (date) 12/17/2015,
at Cook County, Illinois.

[Signature] Notary Public

Commission expires: 1/8/2018.

By: [Signature]
(Sign here)
Ryan Tunney
(Print or type name of person signing)
Member
(Print or type title of person signing)

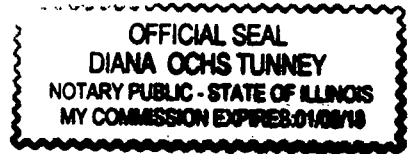

MY COMMISSION EXPIRES 2/28/18
NOTARY PUBLIC - STATE OF ILLINOIS
DIANA OCHS TUNNEY
OFFICIAL SEAL

**CITY OF CHICAGO
ECONOMIC DISCLOSURE STATEMENT AND AFFIDAVIT
APPENDIX A**

FAMILIAL RELATIONSHIPS WITH ELECTED CITY OFFICIALS AND DEPARTMENT HEADS

This Appendix is to be completed only by (a) the Applicant, and (b) any legal entity which has a direct ownership interest in the Applicant exceeding 7.5 percent. It is not to be completed by any legal entity which has only an indirect ownership interest in the Applicant.

Under Municipal Code Section 2-154-015, the Disclosing Party must disclose whether such Disclosing Party or any "Applicable Party" or any Spouse or Domestic Partner thereof currently has a "familial relationship" with any elected city official or department head. A "familial relationship" exists if, as of the date this EDS is signed, the Disclosing Party or any "Applicable Party" or any Spouse or Domestic Partner thereof is related, by blood or adoption, to the mayor, any alderman, the city clerk, the city treasurer, or any city department head as parent, child, brother or sister, aunt or uncle, niece or nephew, grandparent, grandchild, father-in-law, mother-in-law, son-in-law, daughter-in-law, stepfather or stepmother, stepson or stepdaughter, stepbrother or stepsister or half-brother or half-sister.

"Applicable Part" means (1) all corporate officers of the Disclosing Party, if the Disclosing Party is a corporation; all partners of the Disclosing party, if the Disclosing Party is a general partnership; all general partners and limited partners of the Disclosing Party, if the Disclosing Party is a limited partnership; all managers, managing members and member of the Disclosing Party, if the Disclosing Party is a limited liability company; (2) all principal officers of the Disclosing Party; and (3) any person having more than a 7.5 percent ownership interest in the Disclosing Party. "Principal officers" means the president, chief operating officer, executive director, chief financial officer, treasurer or secretary of a legal entity or any person exercising similar authority.

Does the Disclosing Party or any "Applicable Party" or any Spouse or Domestic Partner thereof currently have a "familial relationship" with an elected city official or department head?

Yes No

If yes, please identify below (1) the name and title of such person, (2) the name of the legal entity to which such person is connected; (3) the name and title of the elected city official or department head to whom such person has a familial relationship, and (4) the precise nature of such familial relationship.

Ed Tunney is a member of the applicant 2240 N Milwaukee, LLC. Ed Tunney is the brother of 44th Ward Alderman Tom Tunney. Alderman Tom Tunney has no interest in 2240 N Milwaukee, LLC. Similarly, Erin and Ryan Tunney are Ed Tunney's children and therefore Alderman Tunney's niece and nephew.

**CITY OF CHICAGO
ECONOMIC DISCLOSURE STATEMENT AND AFFIDAVIT
APPENDIX B**

BUILDING CODE SCOFFLAW/PROBLEM LANDLORD CERTIFICATION

This Appendix is to be completed only by (a) the Applicant, and (b) any legal entity which has a direct ownership interest in the Applicant exceeding 7.5 percent (an "Owner"). It is not to be completed by any legal entity which has only an indirect ownership interest in the Applicant.

1. Pursuant to Municipal Code Section 2-154-010, is the Applicant or any Owner identified as a building code scofflaw or problem landlord pursuant to Section 2-92-416 of the Municipal Code?

Yes

No

2. If the Applicant is a legal entity publicly traded on any exchange, is any officer or director of the Applicant identified as a building code scofflaw or problem landlord pursuant to Section 2-92-416 of the Municipal Code?

Yes

No

Not Applicable

3. If yes to (1) or (2) above, please identify below the name of the person or legal entity identified as a building code scofflaw or problem landlord and the address of the building or buildings to which the pertinent code violations apply.

FILLING OUT THIS APPENDIX B CONSTITUTES ACKNOWLEDGMENT AND AGREEMENT THAT THIS APPENDIX B IS INCORPORATED BY REFERENCE INTO, AND MADE A PART OF, THE ASSOCIATED EDS, AND THAT THE REPRESENTATIONS MADE IN THIS APPENDIX B ARE SUBJECT TO THE CERTIFICATION MADE UNDER PENALTY OF PERJURY ON PAGE 12 OF THE ASSOCIATED EDS.