



Office of the Chicago City
Clerk



O2012-1731

Office of the City Clerk

City Council Document Tracking Sheet

Meeting Date:	3/14/2012
Sponsor(s):	Reilly, Brendan (42)
Type:	Ordinance
Title:	Awning(s) for Verizon Wireless
Committee(s) Assignment:	Committee on Transportation and Public Way

ORDINANCE
VERIZON WIRELESS
Acct. No. 207988 - 29
Permit No. 1098959

Be It Ordained by the City Council of the City of Chicago:

SECTION 1. Permission and authority are hereby given and granted to VERIZON WIRELESS, upon the terms and subject to the conditions of this ordinance to construct, install, maintain and use six (6) Awning(s) projecting over the public right-of-way adjacent to its premises known as 301 W. Washington St..

Said Awning(s) at N. Franklin measure(s):

One (1) at thirteen (13) feet in length, and one point five (1.5) foot in width for a total of nineteen point five (19.5) square feet.

One (1) at fifteen point one six (15.16) feet in length, and one point five (1.5) foot in width for a total of twenty-two point seven four (22.74) square feet.

One (1) at fifteen point three three (15.33) feet in length, and one point five (1.5) foot in width for a total of twenty-three (23) square feet.

One (1) at thirteen point eight three (13.83) feet in length, and one point five (1.5) foot in width for a total of twenty point seven five (20.75) square feet.

Said Awning(s) at W. Washington measure(s):

One (1) at thirteen point five (13.5) feet in length, and one point five (1.5) foot in width for a total of twenty point two five (20.25) square feet.

One (1) at thirteen point five (13.5) feet in length, and one point five (1.5) foot in width for a total of twenty point two five (20.25) square feet.

The location of said privilege shall be as shown on prints kept on file with the Department of Business Affairs and Consumer Protection and the Office of the City Clerk.

Said privilege shall be constructed in accordance with plans and specifications approved by the Zoning Department - Signs.


This grant of privilege in the public way shall be subject to the provisions of Section 10-28-015 and all other required provisions of the Municipal Code of Chicago.

The grantee shall pay to the City of Chicago as compensation for the privilege #1098959 herein granted the sum of one hundred seventy-five (\$175.00) per annum in advance.

A 25% penalty will be added for payments received after due date.

The permit holder agrees to hold the City of Chicago harmless for any damage, relocation or replacement costs associated with damage, relocation or removal of private property caused by the City performing work in the public way.


Authority herein given and granted for a period of five (5) years from and after Date of Passage.

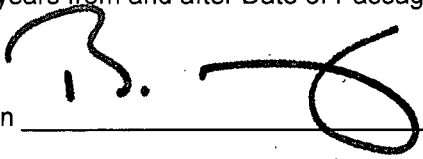Alderman 

Brendan Reilly 42nd Ward




SIGNS FACING FRANKLIN STREET

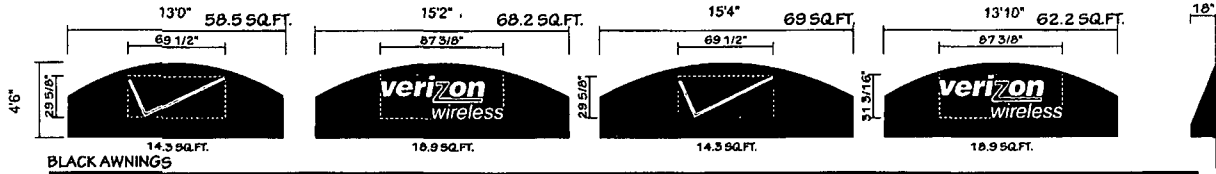

* AWNINGS NOT TO BE ATTACHED TO TERRA COTTA.

SCALE: 3/16"=1'-0"

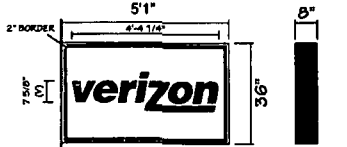

ILLUMINATED FLAG SIGN 15.25 SQ.FT.
SIGN #5 SCALE: 3/8"=1'-0"

TOTAL VERIZON BRANDING EAST ELEVATION: 81.4 SQ.FT.
TOTAL VERIZON BRANDING NORTH ELEVATION: 48.2 SQ.FT.
TOTAL BILLY GOAT TAVERN BRANDING: 36.0 SQ.FT.
TOTAL CITY ALLOWED: 800.0 SQ.FT.



	RECOMMENDATIONS ADDRESS: 301 W Washington St. CITY/STATE: Chicago, IL ZIP: 60602	PROJECT #: 3175	SUBMITTALS: <input type="checkbox"/> APPROVED <input type="checkbox"/> APPROVED AS NOTED <input type="checkbox"/> REVISED AND RESUBMIT	DATE: 10/22/10 Rev. 1: 12/15/10 Rev. 2: 01/28/11 Rev. 3: 03/18/11 Rev. 4: 04/20/11 Rev. 5: 07/08/11	Rev. 6: 07/11/11 Rev. 7: 07/19/11 Rev. 8: 08/02/11 Rev. 9: 08/18/11 Rev. 10: 08/18/11 Rev. 11: 10/25/11	Rev. 12: 11/04/11 Rev. 13: 11/05/11 Rev. 14: 03/09/11 Rev. 15: 03/09/11 Rev. 16: 03/09/11 Rev. 17: 03/09/11	Rev. 18: 03/09/11 Rev. 19: 03/09/11 Rev. 20: 03/09/11 Rev. 21: 03/09/11 Rev. 22: 03/09/11 Rev. 23: 03/09/11	SCALE: As Noted DRAWN BY: TV/MP/KP PAGE #: 3	
	ADDRESS: 301 W Washington St. CITY/STATE: Chicago, IL ZIP: 60602	LOCATION #: 034	FILE NAME: Active\ACCOUNTS\Verizon Wireless\Locations\3175-034 Chicago_IL_11.08.11.dwg	DATE: 10/22/10 Rev. 1: 12/15/10 Rev. 2: 01/28/11 Rev. 3: 03/18/11 Rev. 4: 04/20/11 Rev. 5: 07/08/11	Rev. 6: 07/11/11 Rev. 7: 07/19/11 Rev. 8: 08/02/11 Rev. 9: 08/18/11 Rev. 10: 08/18/11 Rev. 11: 10/25/11	Rev. 12: 11/04/11 Rev. 13: 11/05/11 Rev. 14: 03/09/11 Rev. 15: 03/09/11 Rev. 16: 03/09/11 Rev. 17: 03/09/11	Rev. 18: 03/09/11 Rev. 19: 03/09/11 Rev. 20: 03/09/11 Rev. 21: 03/09/11 Rev. 22: 03/09/11 Rev. 23: 03/09/11	SCALE: As Noted DRAWN BY: TV/MP/KP PAGE #: 3	