



City of Chicago



O2017-8052

Office of the City Clerk

Document Tracking Sheet

Meeting Date:	11/8/2017
Sponsor(s):	Moreno (1)
Type:	Ordinance
Title:	Awning(s) for PNC Realty Services
Committee(s) Assignment:	Committee on Transportation and Public Way

ORDINANCE
PNC REALTY SERVICES
Acct. No. 349591 - 26
Permit No. 1129191

Be It Ordained by the City Council of the City of Chicago:

SECTION 1. Permission and authority are hereby given and granted to PNC REALTY SERVICES, upon the terms and subject to the conditions of this ordinance to construct, install, maintain and use seven (7) Awning(s) projecting over the public right-of-way adjacent to its premises known as 2800 W. Armitage Ave..

Said Awning(s) at W. Armitage Avenue measure(s):

Four (4) at sixteen point seven five (16.75) feet in length, and three point six seven (3.67) feet in width for a total of two hundred forty-five point eight nine (245.89) square feet.

Said Awning(s) at W. Armitage Avenue measure(s):

One (1) at eighteen (18) feet in length, and three point six seven (3.67) feet in width for a total of sixty-six point zero six (66.06) square feet.

Said Awning(s) at W. Armitage Avenue measure(s):

Two (2) at twenty-one (21) feet in length, and three point six seven (3.67) feet in width for a total of one hundred fifty-four point one four (154.14) square feet.

The location of said privilege shall be as shown on prints kept on file with the Department of Business Affairs and Consumer Protection and the Office of the City Clerk.

Said privilege shall be constructed in accordance with plans and specifications approved by the Zoning Department - Signs.

This grant of privilege in the public way shall be subject to the provisions of Section 10-28-015 and all other required provisions of the Municipal Code of Chicago.

The grantee shall pay to the City of Chicago as compensation for the privilege #1129191 herein granted the sum of one hundred seventy-five (\$175.00) per annum in advance.

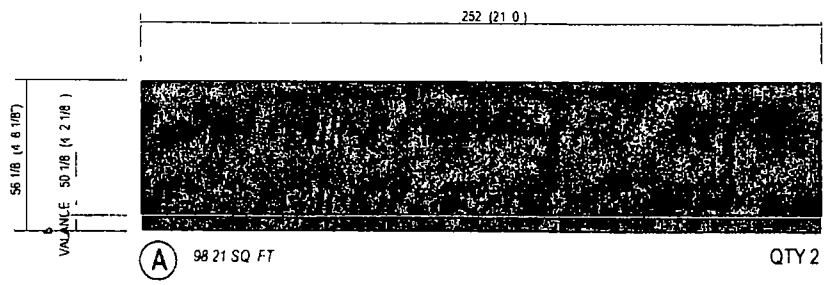
A 25% penalty will be added for payments received after due date

The permit holder agrees to hold the City of Chicago harmless for any damage, relocation or replacement costs associated with damage, relocation or removal of private property caused by the City performing work in the public way.

Authority herein given and granted for a period of five (5) years from and after Date of Passage.

Alderman _____

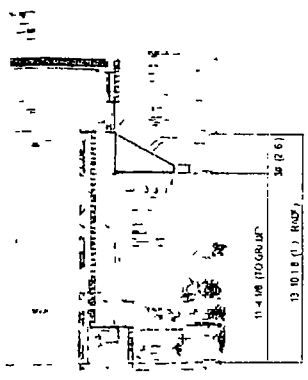

Proco Joe Moreno 1st Ward



CUSTOM AWNING RE SKIN



MATERIALS Sunbrella Marine II Mediterranean Blue Tweed (Co or 4653 0000)

SCALE 1/4" = 1'-0"



SOUTH ELEVATION

BUILDING 941 0 SQ FT

	PROPOSED SIGNAGE		Drawing prepared for			
	Location 2800 W Armitage Ave Chicago IL, 60647 File Path Active\BANKS\IPNC Bank\Locations 3482\3482_12178041_Chicago_IL.cdr	Proj # 3482 Loc # 12178041			Rev # Rev # Date Rev By Drawn By Revision Description	(Rev # Rev # Date Rev By Drawn By
Rev 1 000000 00/00/00 XXX XXX					Rev 7 000000 00/00/00 XXX XXX	
Rev 2 000000 00/00/00 XXX XXX					Rev 8 000000 00/00/00 XXX XXX	
Rev 3 000000 00/00/00 XXX XXX					Rev 9 000000 00/00/00 XXX XXX	
Rev 4 000000 00/00/00 XXX XXX					Rev 10 000000 00/00/00 XXX XXX	
Rev 5 000000 00/00/00 XXX XXX					Page 4	



11/08/2017

Alderman **Proco Joe Moreno**
Ward # 01
City of Chicago
City Hall, Room 300
121 North LaSalle Street
Chicago, Illinois 60602

Re: An ordinance to use and maintain a portion of the public right-of-way for **seven (7) awning(s)** for **PNC REALTY SERVICES**, adjacent to the premises known as **2800 W. Armitage Ave.**.

Dear Alderman **Proco Joe Moreno**:

The applicant referenced above has requested the use of the public right-of-way for a **awning(s)**. An ordinance has been prepared by the Department of Business Affairs and Consumer Protection – Small Business Center - Public Way Use Unit for presentation to the City Council. Because this request was made for properties located in your ward, as approved by you as per the attached, I respectfully request that you introduce the attached ordinance at the next City Council meeting.

If you have any questions regarding this ordinance, please contact Anthony Bertuca at (312) 744-5506.

Department of Business Affairs and Consumer Protection