



City of Chicago



Or2014-622

Office of the City Clerk

Document Tracking Sheet

Meeting Date:	12/10/2014
Sponsor(s):	Hairston (5)
Type:	Order
Title:	Issuance of permits for sign(s)/signboard(s) at Center for Care Discovery at the University of Chicago
Committee(s) Assignment:	Committee on Zoning, Landmarks and Building Standards

Committee on Zoning, Landmarks & Building Standards

ORDERED, That the Commissioner of Buildings is hereby directed to issue a sign permit to: Evan's Electric, LLC, 4146 Warren Avenue, Hillside, IL 60162

For the erection of a sign/signboard over 24 feet in height and/or over 100 square feet in area at:
the Center for Care and Discovery at the University of Chicago, (Address)


Dimensions: Length: 136' – 0" Height: 19' – 4"

Height above grade to tope of sign: 215' – 4"

North Elevation

TOTAL SQUARE FOOT AREA: 2,629 sq.ft.

Such sign(s) shall comply with all applicable provisions of TITLE 17 of the Chicago Zoning Ordinance and all other applicable provisions of the Municipal Code of the City of Chicago governing the construction and maintenance of outdoor signs, signboards and structures.

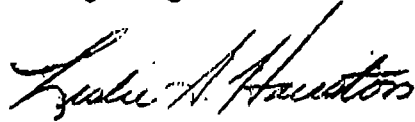

Alderman, 5th Ward

		CITY OF CHICAGO DEPARTMENT OF BUILDINGS			
APPROVAL NUMBER	APPLICATION NUMBER 100560328	ANNUAL FEE	WORK CODE	DRAWINGS ATTACHED ☐ YES ☐ NO	
DATE OF APPLICATION 09/13/2014			TYPE OF SIGN FLAT OR BOX		
ADDRESS OF SIGN 5700 S MARYLAND AVE, 60637-			LENGTH 136	FT. 0	HEIGHT 19
BUILDING	ORIGINAL PERMIT NUMBER	AREA 2,629	SQ. FT.	WEIGHT 5,000	IN 4
TYPE OF PERMIT NEW CONSTRUCTION (SIGN)			SIGN HEIGHT ABOVE GRADE/ROOF 196		
PAYER OF ANNUAL INSPECTION UNIVERSITY OF CHICAGO MEDICINE, 5841 S. MARYLAND AVE. CHICAGO, IL 60637 (555)555-5555			SHAPE OF SIGN REGULAR		
SIGN MANUFACTURER LANDMARK SIGN			SIGN WILL READ "LOGO" & "THE UNIVERSITY OF CHICAGO MEDICINE"		
ADDRESS WHERE SIGN CAN BE SEEN PRIOR TO ERECTION			NO. OF LAMPS 1		
TICKET NUMBER 0			TOTAL WATTAGE 2812		
REINSPECTION CONTROL NUMBER			TYPE OF LAMP OTHER		
TYPE OF SUPPORT FOR SIGN BUILDING			NO. OF BALLAST/TRANSFORMERS 57		
SIGN BOARD SUPPORT MEMBERS STEEL			INPUT OF TRANSFORMERS 120		
ANNUAL FEE			CONTRACTOR WILL INSTALL ☒ PERFORMER ☐		
CONSTRUCTION FEE 1,200.00			TYPE OF SWITCH SPECIAL		
1017 B FEE			LOCATION OF SWITCH OUTSIDE SIGN		
TOTAL FEE 1,200.00			SIGN LOCATION NORTH ELEVATION: 19'4" X 136' LED ILLUMINATED SIGN: "LOGO" & "THE UNIVERSITY OF CHICAGO MEDICINE"		
AMOUNT PAID 200.00					
BALANCE DUE \$ 1,000.00					

The undersigned certify that the statements in this application are true and correct and that all work done under the approved permit will conform to the requirements of the Chicago Municipal Code

	REQ. NO. E93606		REQ. NO. N90730
ELECTR. CONTR. EVAN'S ELECTRIC, LLC	ELECTR	SIGN ERECTOR LANDMARK OUTD'R ADVERTIS'	SIGNER
ADDRESS 4146 WARREN AVENUE HILLSDALE, IL 60162-		ADDRESS 7424 INDUSTRIAL AVE CHESTERTON IN, 46304	
SUPERVISOR SIGNATURE		SIGNATURE	

The permit issued on this application will authorize only signs here applied for. If other signs are to be erected they must be covered by additional permits

City of Chicago
Rahm Emanuel, Mayor



Department of Buildings
Felicia Davis, Commissioner

TYPE OF BUSINESS <u>PAC HOSPITAL</u> Other: <u>HOSPITAL</u>		SIGN BOND REQUIRED? ☐ YES	
Name: <u>UNIVERSITY OF CHICAGO MEDICINE</u>		COUNCIL ORDER REQUIRED ☒ YES	
LIC #: <u>STATE LICENSE</u>			
Renewal Date: _____		IS SPECIAL PERMISSION REQUIRED FROM CHIEF ELECTRICAL ☐ YES	
Projects Over: ☒ Private Property ☒ Public Way Grant Permit #:		IF YES, ATTACH LETTER OF REQUEST	
☒ Planned Development/Manufacturing PMD/PD#: <u>43</u> Zoning District: <u>OTHER</u> Other: <u>PD</u>		TIME STAMP	
TYPE OF SIGN: ☐ ADVERTISING ☒ ILLUMINATE ☐ MOVEABLE ☒ BUSINESS ☐ FLASHING			
TOTAL STREET FRONTAGE OF LOT (IN FEET) <u>1,000</u>			
TOTAL AREA OF NEW SIGN (SQ.FT.) <u>2,629</u>			
TOTAL AREA OF ALL SIGNS ON LOT (SQ.FT.) <u>6,000</u>			
HEIGHT OF SIGN ABOVE GRADE (TO TOP) <u>215ft 4in</u>			
DISTANCE OF CURB LINE OUTER EDGE (ft) <u>41</u>		SIGN CLERK	APPROVED FOR PERMIT
DISTANCE OF STRUCTURE INNER EDGE (ft) <u>42</u>			
DISTANCE FROM (ft): A. PUBLIC PARK (OVER 10 ACRES) <u>1,000</u> B. EXPRESSWAY (IF LESS THAN 1,000 FT.) <u>1,000</u> C. RESIDENCE DISTRICT (ADVERTISING SIGNS ONLY) <u>1,000</u>		REMARKS	
IF REPLACEMENT SIGN OR CHANGE OF FACE, WHAT DOES THE EXISTING SIGN READ? Original Payee: _____			
Landmark Hold: ☐ Status: _____			
ZONING (OFFICE USE ONLY)			



7421 Industrial Avenue
Chesterton, IN 46304
Phone 219.762.9577
Fax 219.762.4239
www.landmarksigngroup.com

SO-21900-3C

SHAWN O'BRIEN
USG SALES REPRESENTATIVE

09.17.14
DATE

UNIVERSITY OF CHICAGO
LOUIE SKYLARK SKYSPACE
CUBITURUM

5700 S MARYLAND AVE
CHICAGO, IL
JOB LOCATION

13. NONE
Diameter 17
Scale 100%

1.

Designed
110 Volts

Electrical Connection will be
made within 5 ft. of sheet of
material.
Material will be changed
at Time 8:00 AM

THIS DRAWING IS THE PROPERTY OF
LANDMARK SIGN GROUP. IT IS TO BE
USED ONLY FOR THE PROJECT AND
LOCATION SPECIFIED HEREON. IT IS NOT
TO BE REPRODUCED OR COPIED IN
ANY MANNER WITHOUT THE WRITTEN
CONSENT OF LANDMARK SIGN GROUP.

By signing this Customer Acceptance on this print, I understand that I am accepting all aspects of this drawing. I
This includes artwork, specifications, dimensions, spacing, and all other representations herein.
I also understand that any reproduction on this print is approximate, and may not match manufacturing sample boards.

DATE: 09.17.14

REQUIRED: Landmark Acceptance SIGNATURE DATE: 09.17.14

DATE: 09.17.14

DATE: 09.17.14

LED LAYOUT & MATERIAL LIST

SPECIAL INSTRUCTIONS				TYPED MAX High Output			
DISTANCE FROM EDGE / AVG MODULE SPACING		6.00"		LED		1132 PK	
Can Depth	4"	Power Supply Location	REMOITE	Power Supply		24 2x 8 1/2	
FACE / BACKLIT		20.9 Amps		1923.55 Watts		368.39 Sq Ft	
Total Area (Square)		Total Area (Square)		Total Area (Square)		Total Area (Square)	
Total Area (Square)		Total Area (Square)		Total Area (Square)		Total Area (Square)	
Total Area							



7414 Industrial Avenue
 Charleston, IN 46304
 phone 219.262.9577
 fax 219.262.4239
 www.landmarksigngroup.com

SO-21900-3E

SHAWN O'BRIEN
 LEG SALES REPRESENTATIVE

09.24.14
 DATE

UNIVERSITY OF CHICAGO
 UCM SKYLINE STORAGE
 CLIENT NAME

5700 S MARYLAND AVE
 CHICAGO, IL
 PROJECT LOCATION

UA
 DRAWING
 NONE
 SCALE



Designed
 110VAC

Electrical connections will be made within 3 ft of face of sign. All wiring shall be in conduit and shall be labeled at both ends.

THIS DRAWING IS THE PROPERTY OF LANDMARK SIGN GROUP, INC. IT IS TO BE USED ONLY FOR THE PROJECT AND LOCATION SPECIFICALLY IDENTIFIED HEREON. IT IS NOT TO BE REPRODUCED OR COPIED IN ANY MANNER WITHOUT THE WRITTEN PERMISSION OF LANDMARK SIGN GROUP, INC. PLEASE MARK THIS DRAWING.


By signing the Customer Acceptance on this print, I understand that I am accepting all aspects of this drawing. I also understand that my reproduction on this print are approximate, and may not match manufacturer's samples exactly.

LEG SALES INITIALS

CUSTOMER ACCEPTANCE SIGNATURE

DATE

CUSTOMER ACCEPTANCE SIGNATURE

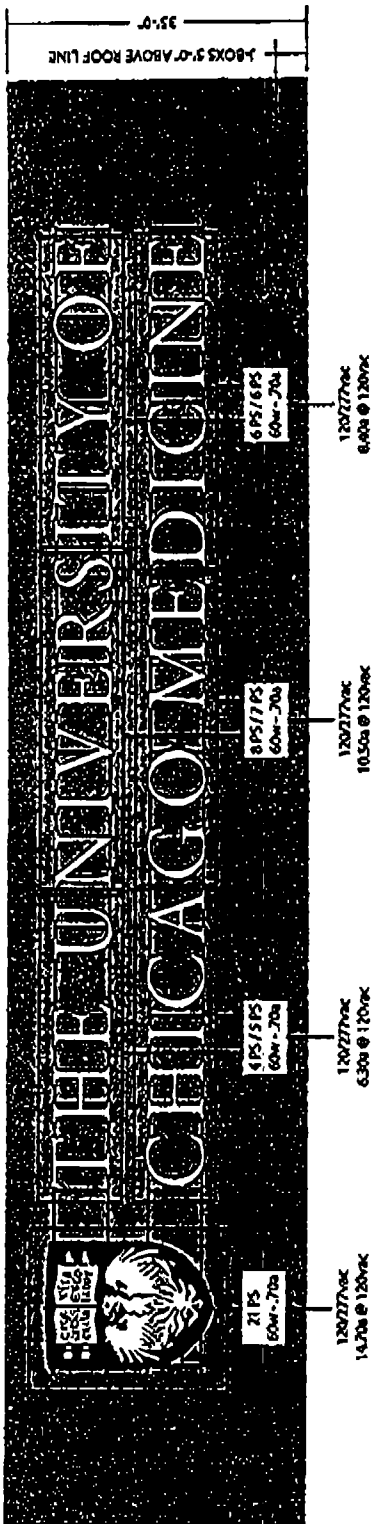

Wiring Diagram NTS

Landmark
Sign group

7145 Industrial Avenue
Chickasha, OK 73004
phone 319-762-1577
fax 319-762-4359
www.landmark-sign.com

ORDER #
SO-21900-3A

SHAWN O'BRIEN
USG SALES REPRESENTATIVE

09.17.14
DATE

UNIVERSITY OF CHICAGO
UPON SKYLINE SIGNAGE
CLIENT NAME

5700 S MARYLAND AVE
CHICAGO, IL
60637
ADDRESS

SA
1/16" = 1'-0"
SCALE

PERMISSION
1.


Designed
by
110 Volts

Electrical connections will be
made within 10' of sign in
production.
Contract will be charged
at time of material.


THIS DRAWING IS THE PROPERTY OF
LANDMARK SIGN GROUP, INC.
IT IS TO BE USED FOR THE PROJECT
SPECIFICALLY IDENTIFIED HEREIN.
IT IS NOT TO BE REPRODUCED,
COPIED, OR TRANSMITTED IN ANY
FORM OR BY ANY MEANS, ELECTRONIC
OR MECHANICAL, INCLUDING
PHOTOCOPYING, RECORDING, OR BY
ANY INFORMATION STORAGE AND
RETRIEVAL SYSTEM.

By signing the Customer Acceptance on this price, I understand that I am accepting all aspects of this drawing. I have read the entire drawing, including all notes, specifications, dimensions, spelling, and all other representations herein. I have understood and agree to the terms and conditions of this contract, and I have not made any modifications or alterations.

CUSTOMER ACCEPTANCE SIGNATURE DATE
APPROVED LANDLORD ACCEPTANCE SIGNATURE DATE
USG SALES INITIALS DATE

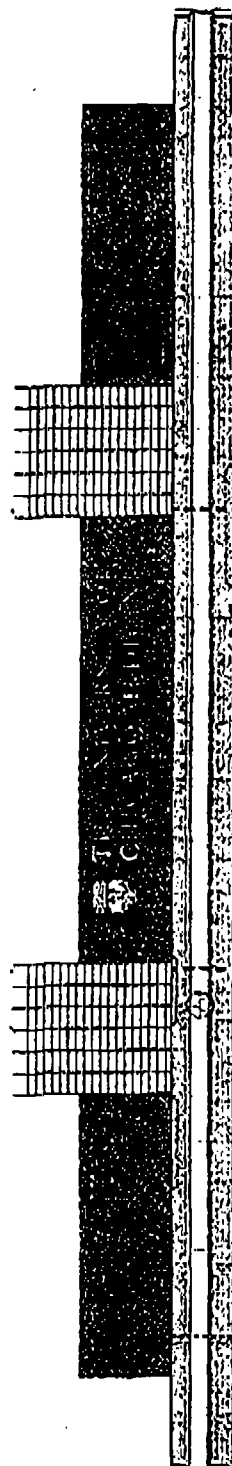

North Elevation - NTS

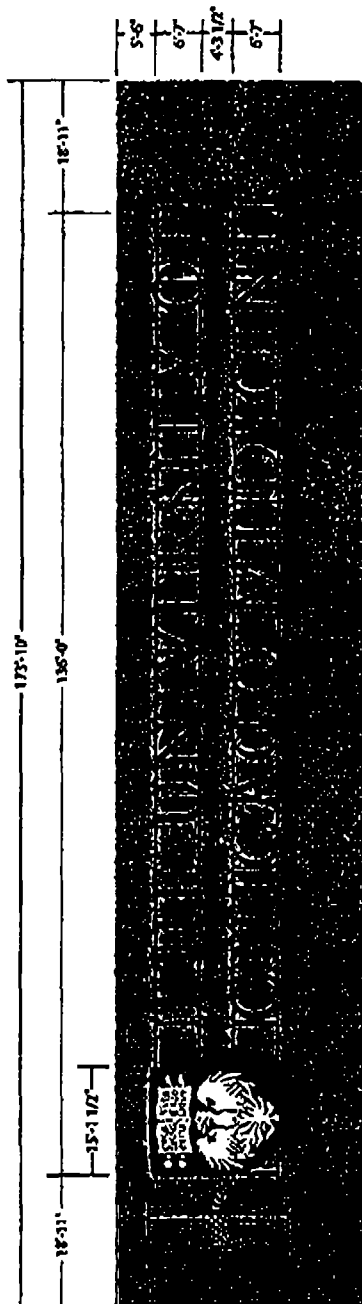

North Elevation 1/16" = 1'-0"

► ONE SET OF LED ILLUMINATED CHANNEL LOGO & LETTERS
MOUNTED TO STEEL TUBE FRAME AND BRACKETS

- LOGO = WHITE FLEX FACE WITH 3630-49 BURGUNDY VINYL
24" LOGO RETURNS & 3 1/2" RETAINER = MAP TO MATCH 3630-49 BURGUNDY VINYL
ILLUMINATION = GE POWER STRIP 7100K WHITE
- LETTERS = 2447 ASLK WHITE LEXAN
4" LETTER RETURNS = MAP WHITE
2" TRIMCAP = WHITE
ILLUMINATION = GE TETRA-MAX HO 7100K WHITE
- TUBE FRAME = PAINTED MAP TO MATCH BUILDING (TBD)

Landmark
Sign group

7434 Industrial Avenue
Charlotte, NC 28204
phone 210.62.9577
fax 210.62.4259

FRONT
SO-21900-3B

SHAWN O'BRIEN
LIC. SALES REPRESENTATIVE

09.17.14
DATE

UNIVERSITY OF CHICAGO
DOM SKYLINE SIGNAGE
CLIENT NAME

5700 S MARYLAND AVE
CHICAGO, IL
JOB LOCATION

1A
DRAWN BY
SCALE
AS NOTED


7. ADDED FRAME BRACKETS
09.2.14 TA

Designed
110 Votts

Electrical Connections will be made by the client. The sign will be installed by the client. The sign will be installed by the client. The sign will be installed by the client.

THIS DRAWING IS THE PROPERTY OF LANDMARK SIGN GROUP. IT IS TO BE USED FOR THE PROJECT AND LOCATION SPECIFICALLY IDENTIFIED HEREON. IT IS NOT TO BE REPRODUCED, COPIED, OR TRANSMITTED IN ANY FORM OR BY ANY MEANS, WITHOUT THE WRITTEN PERMISSION OF LANDMARK SIGN GROUP.

By giving the Customer Acceptance on this price, I understand that I am accepting all aspects of this drawing. X
This includes Agreement, Specifications, Dimensions, Scheduling, and all other representations herein.
I also understand that other representations on this price and representation, and may not match manufacturer's sample exactly.

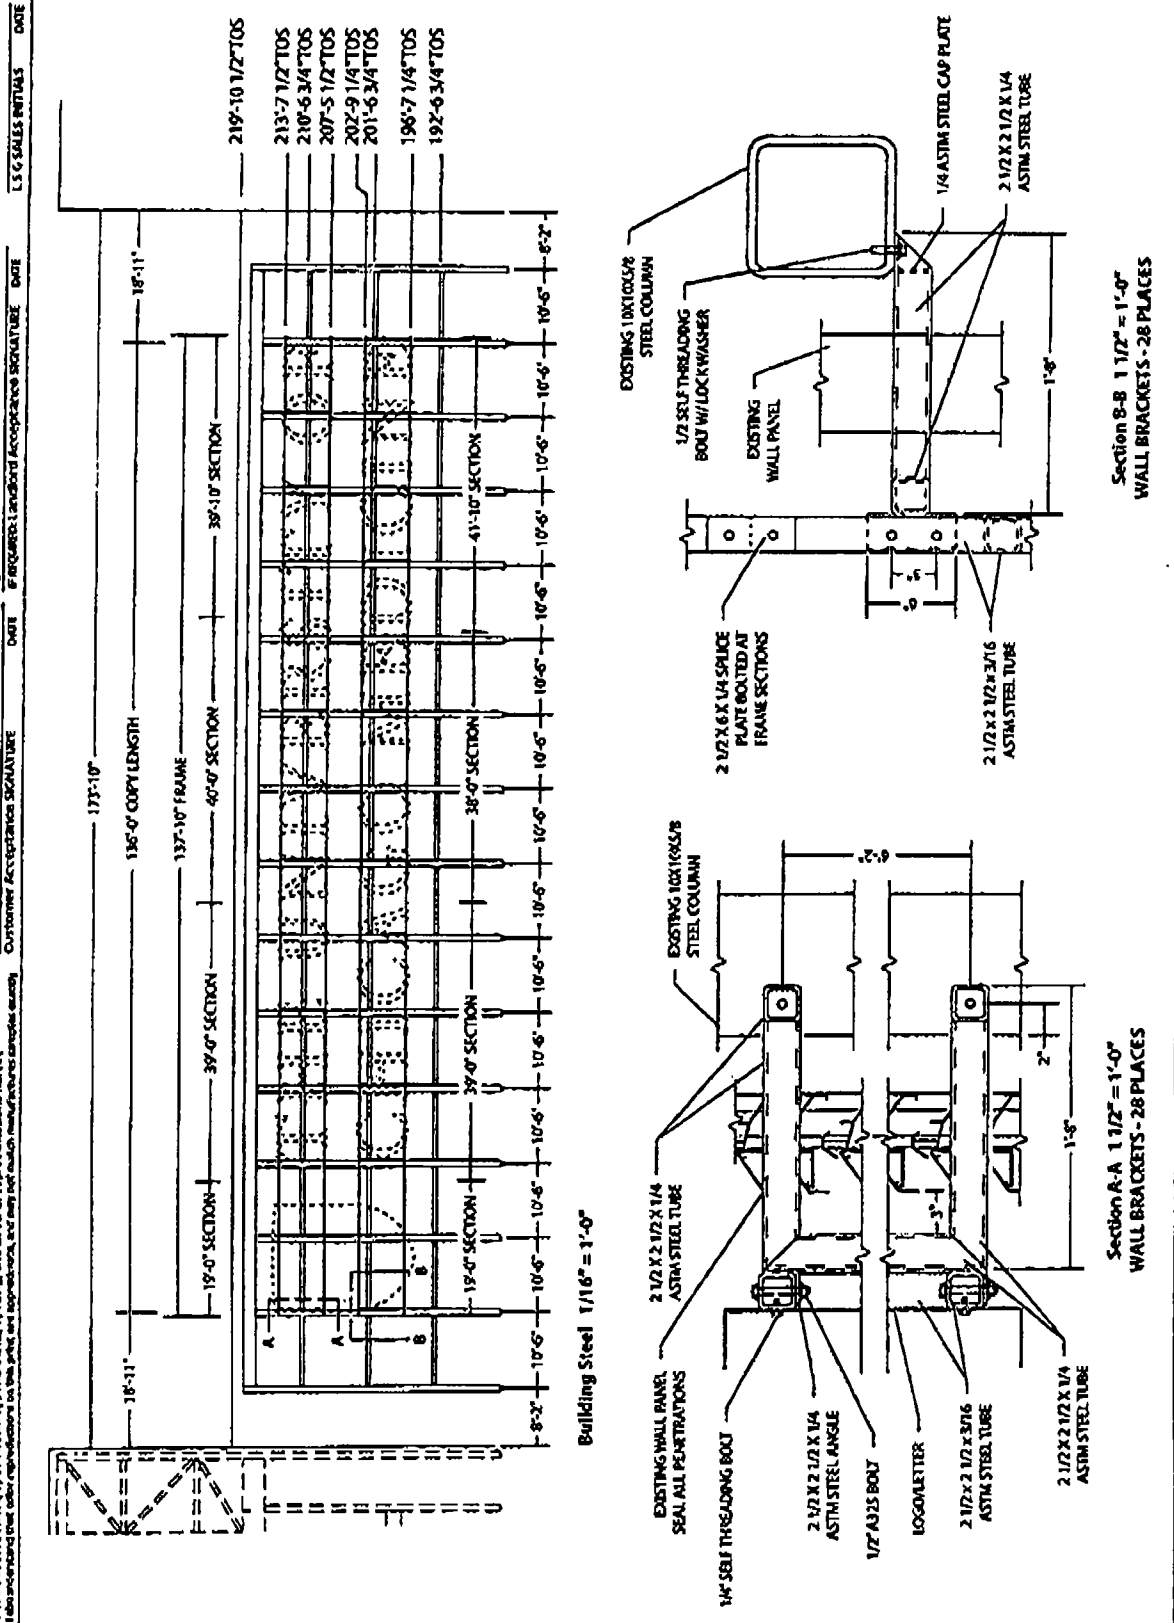

By giving the Customer Acceptance on this price, I understand that I am accepting all aspects of this drawing. X
The Customer Acceptance, Specification, and all other representations herein.
I do not intend to have any other representations on this price for any reason.

③

DATE 08/09/2014 CUSTOMER ACCEPTANCE SIGNATURE DATE 08/09/2014 L.S.G. SALES REPRESENTATIVE



7424 Industrial Avenue
Chicago, IL 60644
Phone 219.942.5577
Fax 219.942.5559

SALES
SO-21900-3D

SHAWN O'BRIEN
L.S.G. SALES REPRESENTATIVE

09/17/14
DATE

UNIVERSITY OF CHICAGO
UCHC SKYLINE SIGNAGE
CLIENT NAME

5700 S MARYLAND AVE
CHICAGO, IL
JOB LOCATION


1A
COLUMN BY
SCALE
NONE



Designed
110 Watts

Electrical Connections will be
made by the customer.
Signed Draw will be stamped
at time of shipment.

THIS DRAWING IS THE PROPERTY OF
LANDMARK SIGN GROUP, INC.
IT IS TO BE USED ONLY FOR THE
PROJECT SPECIFICALLY IDENTIFIED
HEREIN. IT IS NOT TO BE
REPRODUCED OR USED FOR ANY
OTHER PROJECT WITHOUT THE
WRITTEN PERMISSION OF
LANDMARK SIGN GROUP, INC.

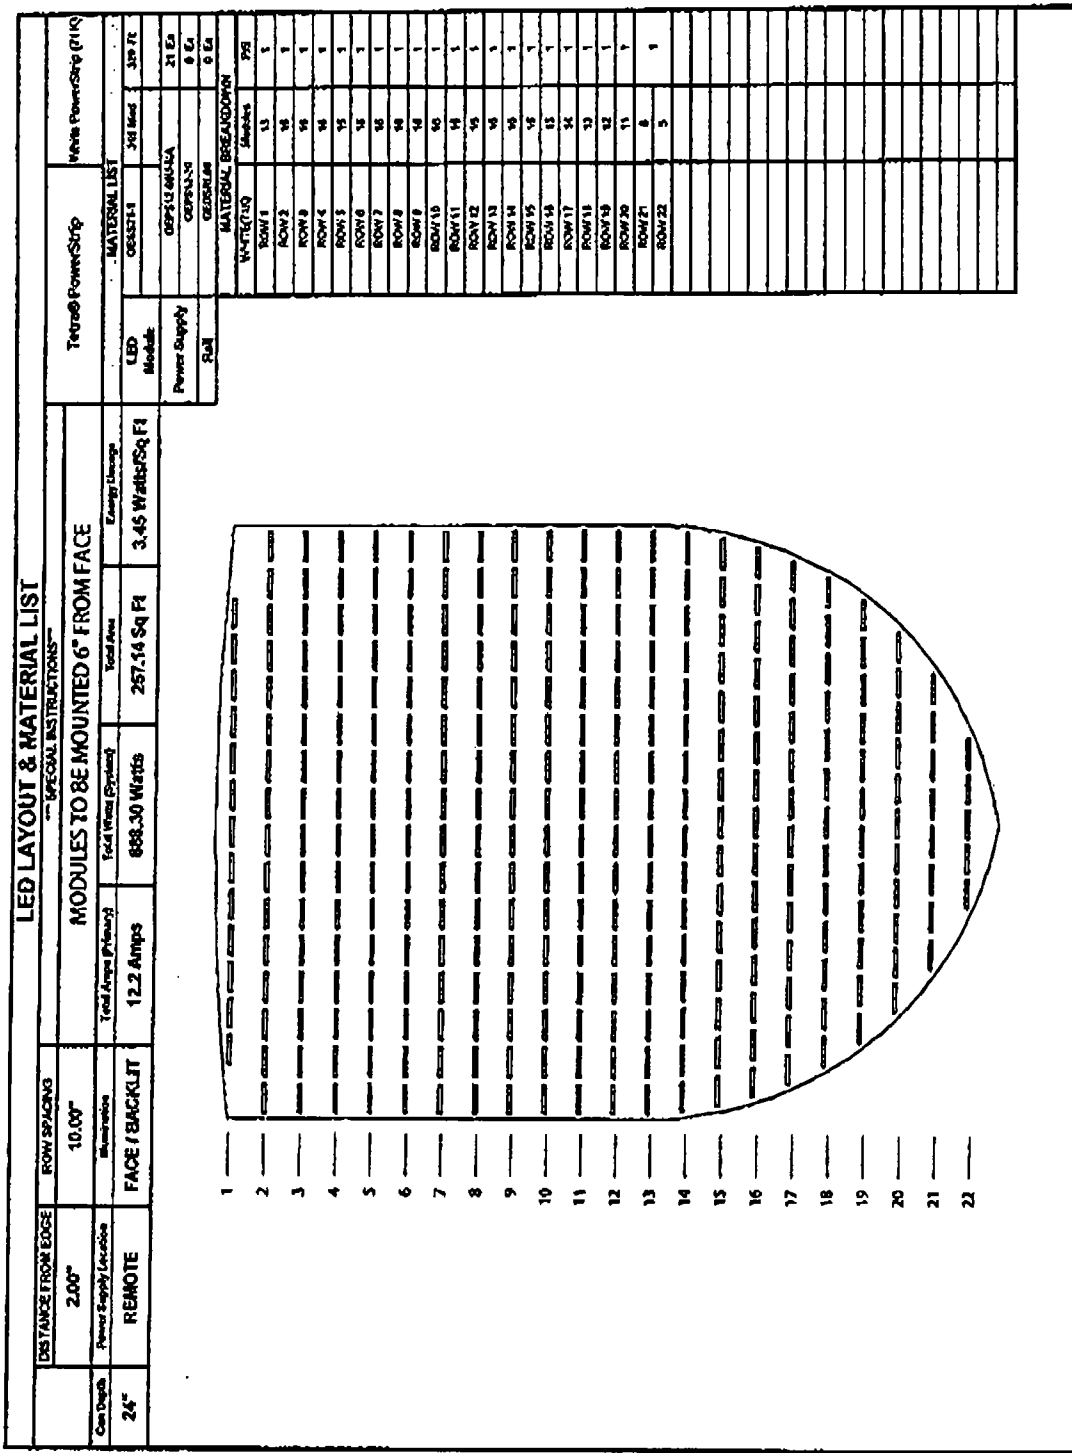

By signing the Customer Acceptance on this price, I understand that I am accepting all aspects of this drawing. I am also understanding that once reproduction on this price is reproduced, and may not contain manufacturer's sample copy.

Customer Acceptance SIGNATURE DATE

RECORDS LANDFORD ACCEPTANCE SIGNATURE DATE

DATE

Customer Acceptance SIGNATURE DATE

DATE

Customer Acceptance SIGNATURE DATE

DATE

Landmark
Sign group

2424 Industrial Avenue
Chicago, IL 60604
Phone 312.362.8777
Fax 312.362.8759

REPORT #
SO-21900-3
SHAWN O'BRIEN
LSC SALES REPRESENTATIVE

08/27/14
DATE

UNIVERSITY OF CHICAGO
UCH SKYLINE SIGNAGE
CLIENT NAME

5700 S MARYLAND AVE
CHICAGO, IL
JOB LOCATION

SA MCNE
COLUMBIA PT SCALE


REVISIONS
1.

Designed

110 Yards

Signage of this type will be made within 5 ft. of line of installation.
Signed info will be changed at this location

THIS DRAWING IS THE PROPERTY OF LANDMARK SIGN GROUP, INC. NO PART OF THIS DRAWING OR INFORMATION HEREON MAY BE REPRODUCED OR TRANSMITTED IN ANY FORM OR BY ANY MEANS, ELECTRONIC OR MECHANICAL, WITHOUT PERMISSION IN WRITING FROM LANDMARK SIGN GROUP, INC.

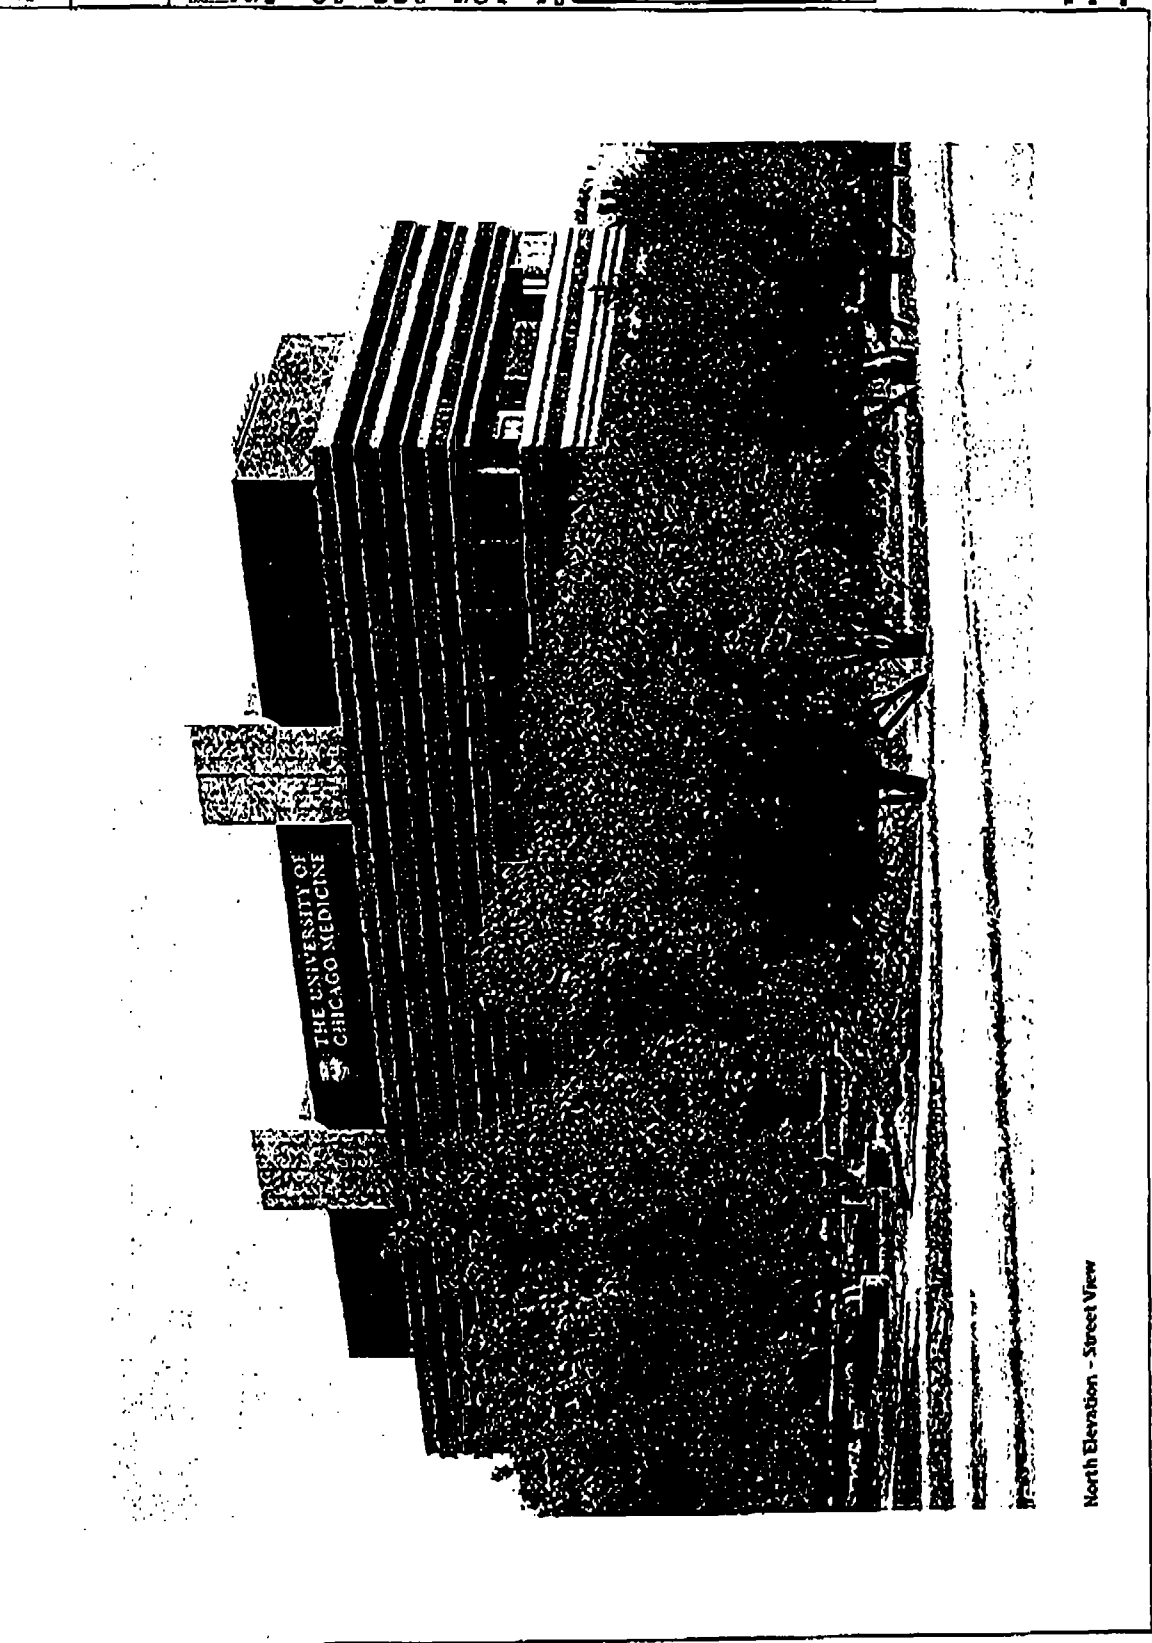

North Elevation - Street View