



Office of the Chicago City
Clerk



O2012-1519

Office of the City Clerk

City Council Document Tracking Sheet

Meeting Date: 3/14/2012
Sponsor(s): Burke, Edward M. (14)
Type: Ordinance
Title: Grant(s) of privilege in public way for Chicago Board of
Education/Davis Shields Elementary School
Committee(s) Assignment: Committee on Transportation and Public Way

ORDINANCE

Chicago Board of Education/Davis Shields Elementary School
Acct. No. 202682 - 11
Permit No. 1099444

Be It Ordained by the City Council of the City of Chicago:

SECTION 1. Permission and authority are hereby given and granted to Chicago Board of Education/Davis Shields Elementary School, upon the terms and subject to the conditions of this ordinance to maintain and use, as now constructed, four (4) Planter(s) on the public right-of-way for beautification purposes adjacent to its premises known as 4520 S. Kedzie Ave..

Said Planter(s) at Kedzie measure(s):

One (1) at eighty (80) feet in length, and two point six (2.6) feet in width for a total of two hundred eight (208) square feet.

Said Planter(s) at S. KEDZIE measure(s):

Two (2) at one hundred four (104) feet in length, and two point six (2.6) feet in width for a total of five hundred forty point eight (540.8) square feet.

Said Planter(s) at S. KEDZIE measure(s):

One (1) at seventy-six point six (76.6) feet in length, and two point six (2.6) feet in width for a total of one hundred ninety-nine point one six (199.16) square feet.

Grantee must allow the required clear and unobstructed space for pedestrian passage at all times per rules and regulations approved by the Department of Transportation.

The location of said privilege shall be as shown on prints kept on file with the Department of Business Affairs and Consumer Protection and the Office of the City Clerk.

Said privilege shall be constructed in accordance with plans and specifications approved by the Department of Planning and Development and Department of Transportation (Division of Project Development).


This grant of privilege in the public way shall be subject to the provisions of Section 10-28-015 and all other required provisions of the Municipal Code of Chicago.

The grantee shall pay to the City of Chicago as compensation for the privilege #1099444 herein granted the sum of zero (\$0.00) per annum in advance.

A 25% penalty will be added for payments received after due date.


The permit holder agrees to hold the City of Chicago harmless for any damage, relocation or replacement costs associated with damage, relocation or removal of private property caused by the City performing work in the public way.

Authority herein given and granted for a period of five (5) years from and after 07/25/2011.

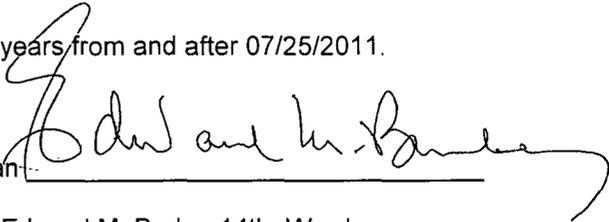
Alderman 

Edward M. Burke 14th Ward


SHIELDS/COLUMBIA
EXPLORERS
ACADEMY

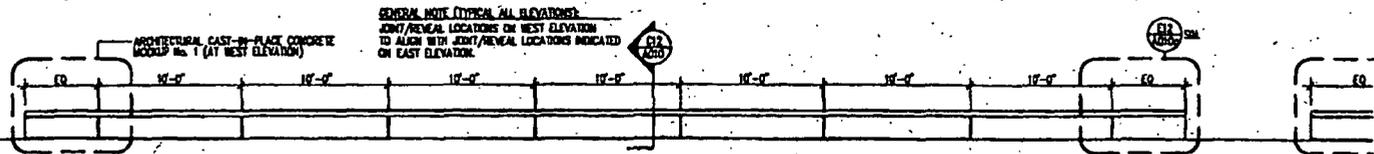


A12 ENLARGED STREET PLANTER EAST ELEVATION
SCALE 3/16"=1'-0"

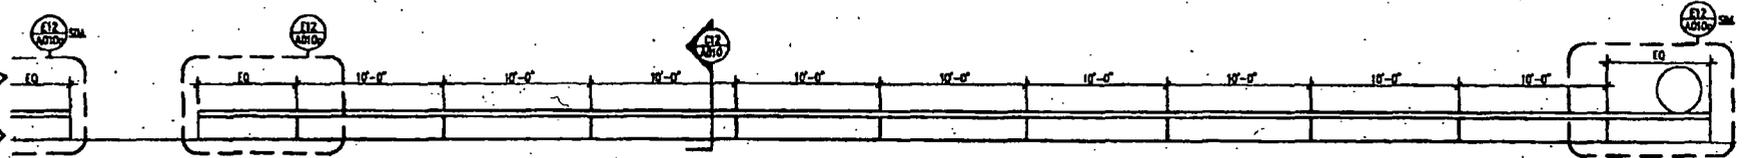


B12 ENLARGED STREET PLANTER EAST ELEVATION
SCALE 3/16"=1'-0"

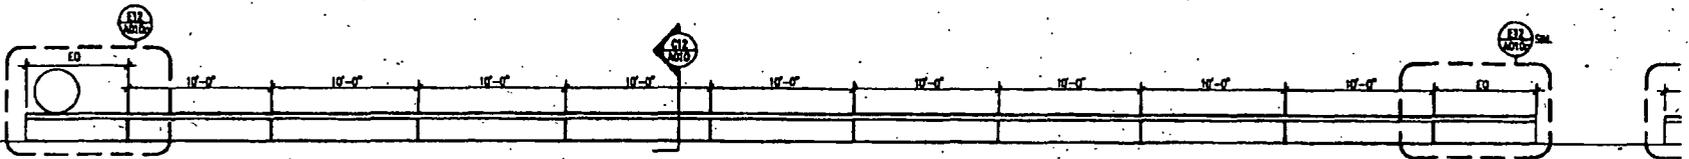

C12 ENLARGED STREET PLANTER EAST ELEVATION
SCALE 3/16"=1'-0"

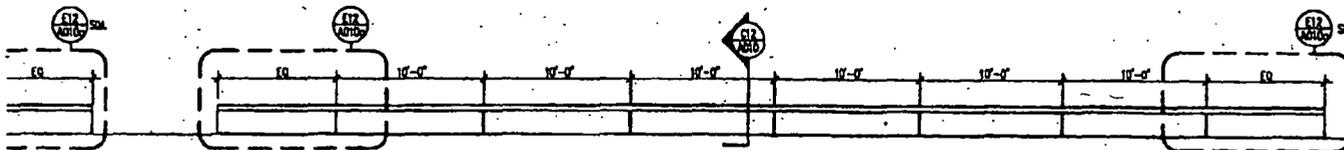

D12 ENLARGED STREET PLANTER EAST ELEVATION
SCALE 3/16"=1'-0"

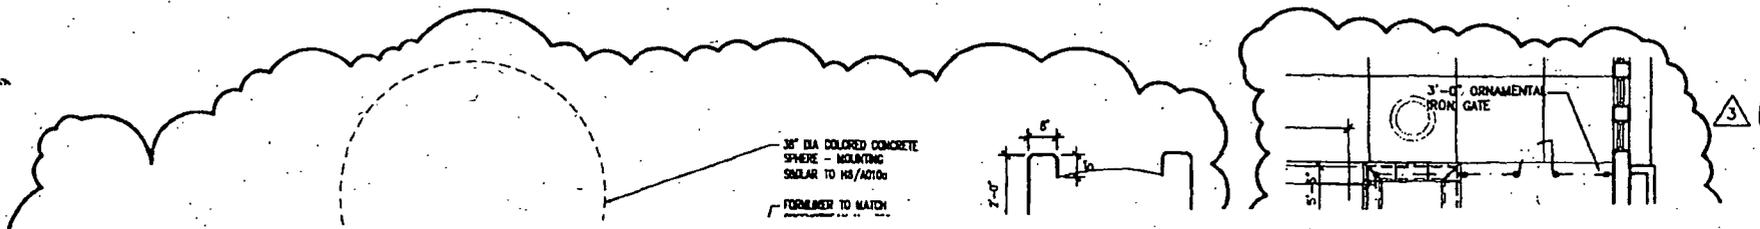



Department of Business Affairs and Consumer Protection
Business Assistance Center - Public Way Use Unit
City Hall - 121 N. LaSalle Street, Room 800 • Chicago, IL 60602
(312)-74-GOBIZ (312-744-6249) • (312) 744-1944 (TTY)
<http://www.cityofchicago.org/bacp>

03/14/2012

Alderman Edward M. Burke
Ward # 14
City of Chicago
City Hall, Room 302
121 North LaSalle Street
Chicago, Illinois 60602

Re: An ordinance to use and maintain a portion of the public right-of-way for **four (4) planter(s)** for **Chicago Board of Education/Davis Shields Elementary School**, adjacent to the premises known as **4520 S. Kedzie Ave..**

Dear Alderman **Edward M. Burke**:

The applicant referenced above has requested the use of the public right-of-way for a **planter(s)**. An ordinance has been prepared by the Department of Business Affairs and Consumer Protection – Business Assistance Center - Public Way Use Unit for presentation to the City Council. Because this request was made for properties located in your ward, as approved by you as per the attached, I respectfully request that you introduce the attached ordinance at the next City Council meeting.

If you have any questions regarding this ordinance, please contact Anthony Bertuca at (312) 744-5506.

Department of Business Affairs and Consumer Protection