



City of Chicago



Or2016-547

Office of the City Clerk

Document Tracking Sheet

Meeting Date:	10/5/2016
Sponsor(s):	Solis (25)
Type:	Order
Title:	Issuance of permits for sign(s)/signboard(s) at 2407 W 23rd St - south elevation
Committee(s) Assignment:	Committee on Zoning, Landmarks and Building Standards

Committee on Zoning, Landmarks and Building Standards

(signs)

ORDERED, That the Commissioner of Buildings is hereby directed to issue 1 sign permit to:


Aurora Sign Company
1100 Route 34
Aurora, IL 60503

For the erection of one (1) wall sign over 24 feet in height and/or over 100 square feet (in area of one face) at:

Ducky's
2407 W 23rd St
Chicago, IL 60608


#1	Dimensions: length	<u>15 feet 1 inch</u>	height	<u>13 feet 8 inches</u>
	Height above grade/roof to top of sign			<u>29 feet</u>
	Total Square Foot Area			<u>206 square feet</u>
	Elevation			<u>South</u>

Such sign shall comply with all applicable provisions of TITLE 17 of the Chicago Zoning Ordinance and all other applicable provisions of the Municipal Code of the City of Chicago governing the construction and maintenance of outdoor signs, signboards and structures.

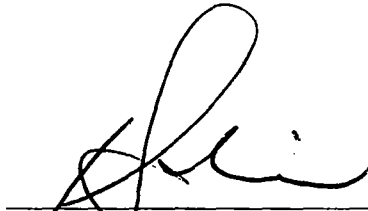


Daniel Selis
Alderman, 25th Ward

SOUTH TOWER

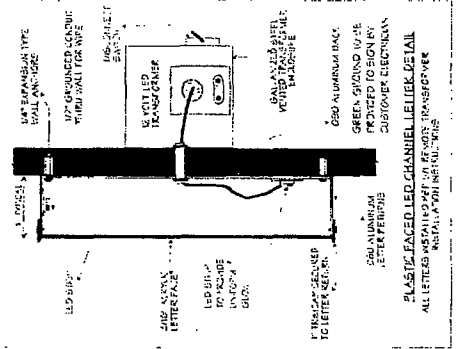


SIGN TO BE UL LISTED

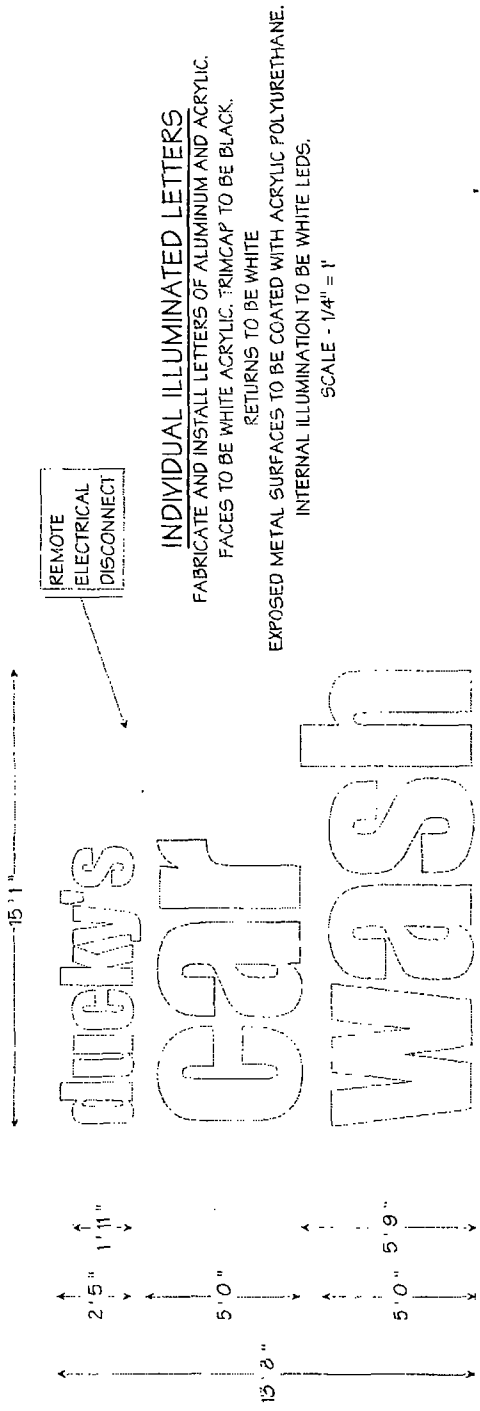

INDIVIDUAL ILLUMINATED LETTERS
 FABRICATE AND INSTALL LETTERS OF ALUMINUM AND ACRYLIC.
 FACES TO BE WHITE ACRYLIC. TRIMCAP TO BE BLACK.
 RETURNS TO BE WHITE
 EXPOSED METAL SURFACES TO BE COATED WITH ACRYLIC POLYURETHANE.
 INTERNAL ILLUMINATION TO BE WHITE LEDS.
 SCALE - 1/4" = 1'

INSTALLATION INSTRUCTIONS
 LEFT ALIGN LETTERS IN AREA SHOWN.
 CONNECT TO ELECTRICAL SERVICE
 TO BE PROVIDED BY OTHERS PRIOR TO INSTALL.

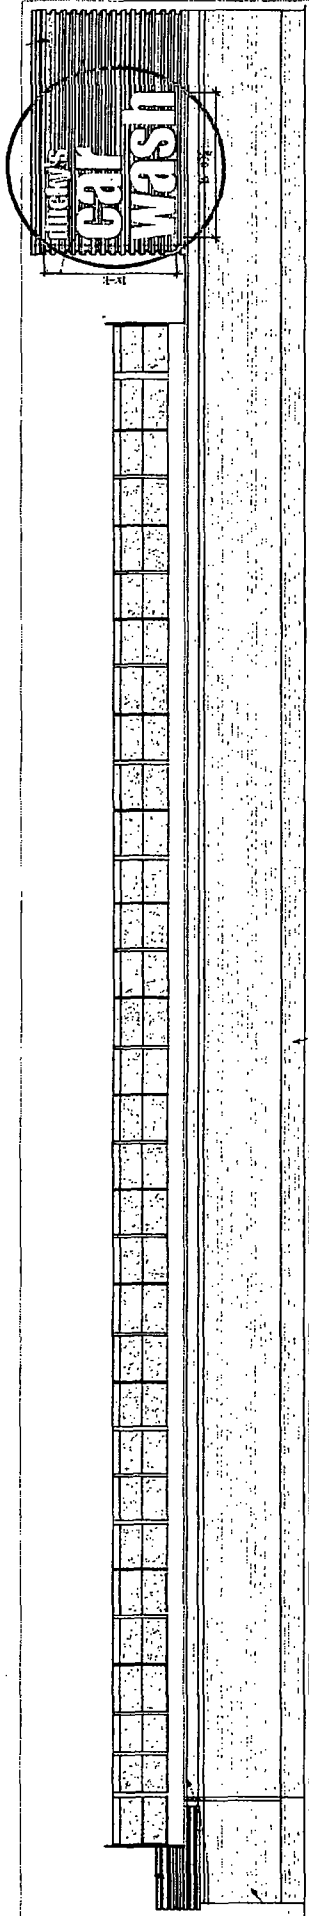

1100 Route 34 Aurora, Illinois 60503 630 898 5900 office 630 898 6091 fax	Prepared For: DUCKY CAR WASH Location Name:	Address 2407 W 23RD ST City/State: CHICAGO, IL	Sheet: 215563 Rev 1: Rev 2:	Project Date: 12/23/15	DATE:
TITLE			DRAWING APPROVAL SIGNATURE		

NOTE: THIS DRAWING IS THE PROPERTY OF AURORA SIGN CO. IT IS NOT TO BE REPRODUCED, COPIED, OR EXHIBITED IN ANY FASHION WITHOUT WRITTEN CONSENT FROM AURORA SIGN CO. CHARGES OF UP TO \$2000.00 WILL BE ASSESSED FOR ANY MIS-USE OF THESE DRAWINGS