

City of Chicago

Office of the City Clerk

Document Tracking Sheet



SO2016-643

Meeting Date:

Sponsor(s):

Type:

Title:

Committee(s) Assignment:

2/10/2016

Misc. Transmittal

Ordinance

Zoning Reclassification Map No. 3-G at 1551 W North Ave a.k.a. 1555 N Ashland Ave - App No. 18652 Committee on Zoning, Landmarks and Building Standards

ORDINANCE

BE IT ORDAINED BY THE CITY COUNCIL OF THE CITY OF CHICAGO:

SECTION 1. Title 17 of the Municipal Code of Chicago, the Chicago Zoning Ordinance is hereby amended by changing all of the B1-2, Neighborhood Shopping District symbols as shown on Map No. 3-G in the area bounded by:

West North Avenue; the public alley next East of and parallel to North Ashland Avenue; a line 116.70 feet South of and parallel to West North Avenue; North Ashland Avenuc.

To those of a C1-5, Neighborhood Commercial Zoning District.

SECTION 2. Title 17 of the Municipal Code of Chicago, the Chicago Zoning Ordinance is hereby amended by changing all of the C1-5, Neighborhood Commercial Zoning District symbols as shown on Map No. 3-G in the area bounded by: West North Avenue; the public allcy next East of and parallel to North Ashland Avenue; a line

116.70 feet South of and parallel to West North Avenue; North Ashland Avenue.

to those of a Planned Development which is hereby established in the area above described, subject to such use and bulk regulations as are set forth in the Plan of Development herewith attached and made a part of thereof and to no others.

SECTION 3. This Ordinance shall be in force and effect from and after its passage and due publication.

Address of property:

1551 West North Avenue aka 1555 North Ashland Avenue Chicago IL.

Business Planned Development No.

BULK REGULATIONS AND DATA TABLE

Gross Site Area: Area in Public Right-of-Way: Net Site Area: 24,805.39 square feet 12,236.80 square feet 12,568.59 square feet

Maximum Floor Area Ratio:5.0Maximum Number of Hotel Rooms99Minimum Number of Off-Street Parking Spaces:36Minimum Number of Loading Spaces:1 loading space (10' x 25')Minimum Number of Bicycle Storage Spaces:6Maximum Building Height:93'-6"

Minimum Setbacks:

Per Site Plan

PLANNED DEVELOPMENT STATEMENTS NO.

- 1. The area delineated herein as Planned Development Number _____, ("Planned Development") consists of approximately 12,568.59 square feet (net site area) of property which is depicted on the attached Planned Development Boundary and Property Line Map ("Property") and is owned or controlled by the Applicant, 1551 INC.
- 2. The requirements, obligations and conditions contained within this Planned Development shall be binding upon the Applicant, its successors and assigns and, if different than the Applicant, the legal title holders and any ground lessors. All rights granted hereunder to the Applicant shall inure to the benefit of the Applicant's successors and assigns and, if different than the Applicant, the legal title holder and any ground lessors. Furthermore, pursuant to the requirements of Section 17-8-0400 of the Chicago Zoning Ordinance, the Property, at the time of application for amendments, modifications or changes (administrative, legislative or otherwise) to this Planned Development are made, shall be under single ownership or designated control. Single designated control is defined in Section 17-8-0400 of the Zoning Ordinance.
- 3. All applicable official reviews, approvals or permits are required to be obtained by the Applicant or its successors, assignees or grantees. Any dedication or vacation of streets or alleys or grants of easements or any adjustment of the right-of-way shall require a separate submittal to the Department of Transportation (CDOT) on behalf of the Applicant or its successors, assigns or grantees.

Any requests for grants of privilege, or any items encroaching on the public way, shall be in compliance with the Plans.

Ingress or egress shall be pursuant to the Plans and may be subject to the review and approval of the Departments of Planning and Development (DPD) and CDOT. Closure of all or any public street or alley during demolition or construction shall be subject to the review and approval of the CDOT.

All work proposed in the public way must be designed and constructed in accordance with the CDOT Construction Standards for Work in the Public Way and in compliance with the Municipal Code of the City of Chicago. Prior to the issuance of any Part II approval, the submitted plans must be approved by CDOT.

4. This Plan of Development consists of 15 Statements; a Bulk Regulations and Data Table; an Existing Zoning Map; an Existing Land-Use Map; a Planned Development Boundary, Property Line; the following plans (prepared by Vari Architects, ltd and dated July 21, 2016):

Site Plan; Floor Plans and Building Elevations. Full-sized copies of the Site Plan, and Building Elevations, are on file with the DPD. In any instance where a provision of this Planned Development conflicts with the Chicago Building Code, the Building Code shall control. This Planned Development conforms to the intent and purpose of the Zoning Ordinance, and all requirements thereto, and satisfies the established criteria for approval as a Planned Development. In case of a conflict between the terms of this Planned Development Ordinance and the Zoning Ordinance, this Planned Development Ordinance shall control.

- 5. The following uses are permitted in this Planned Development: Lodging including but not limited to a Hotel and related and accessory uses, Eating and Drinking Establishments, Food and Beverage Retail Sales, Office, Personal Services, Repair or Laundry Service, General Retail Sales, Artist Work or Sales Space, Automated Teller Machine Facility and all accessory and related uses.
- 6. On-Premise signs and temporary signs, such as construction and marketing signs, shall be permitted within this Planned Development, subject to the review and approval of DPD. Off-Premise signs are prohibited within the boundary of this Planned Development.
- 7. For purposes of height measurement, the definitions in the Zoning Ordinance shall apply. The height of any building shall also be subject to height limitations, if any, established by the Federal Aviation Administration.
- 8. The maximum permitted Floor Area Ratio (FAR) for the site shall be in accordance with the attached Bulk Regulations Table. For the purposes of FAR calculations and measurements, the definitions in the Zoning Ordinance shall apply. The permitted FAR identified in the Bulk Regulations Table has been determined using a Net Site Area of 12,568.59 square fect.
- 9. Pursuant to Section 17-13-0610 of the Zoning Ordinance, a Part II Review Fee shall be assessed, upon review and determination, by DPD. The fee, as determined by the staff of DPD at the time, is final and binding on the Applicant and must be paid to the Department of Revenue prior to the issuance of any Part II approval.
- 10. The Site and Landscape Plans shall be in substantial conformance with the Landscape Ordinance and any other corresponding regulations and guidelines. Final landscape plan review and approval will be by DPD. Any interim reviews associated with Site Plan Review or Part II reviews, are conditional until final Part II approval.
- 11. The Applicant shall comply with Rules and Regulations for the Maintenance of Stockpiles promulgated by the Commissioners of the Departments of Streets and Sanitation, Fleet and Facility Management and Buildings, under Section 13-32-125 of the Municipal Code, or any other provision of that Code.


- 12. The terms and conditions of development under this Planned Development ordinance may be modified administratively, pursuant to section 17-13-0611-A of the Zoning Ordinance by the Zoning Administrator upon the application for such a modification by the Applicant, its successors and assigns and, if different than the Applicant, the legal title holders and any ground lessors.
- 13. The Applicant acknowledges that it is in the public interest to design, construct and maintain the project in a manner which promotes, enables and maximizes universal access throughout the Property. Plans for all buildings and improvements on the Property shall be reviewed and approved by the Mayor's Office for People with Disabilities to ensure compliance with all applicable laws and regulations related to access for persons with disabilities and to promote the highest standard of accessibility.
- 14. The Applicant acknowledges that it is in the public interest to design, construct, renovate and maintain all buildings in a manner that provides healthier indoor environments, reduces operating costs, conserves energy and maximizes the preservation of natural resources. Through the provision of a 50% green roof and Energy Star certification, the project will meet the guidelines of the Sustainable Policy of DPD.
- 15. This Planned Development shall be governed by Section 17-13-0612 of the Zoning Ordinance. Should this Planned Development ordinance lapse, the Commissioner of DPD shall initiate a Zoning Map Amendment to rezone the property to C1-5, Neighborhood Commercial District.

ł

į.

i

1

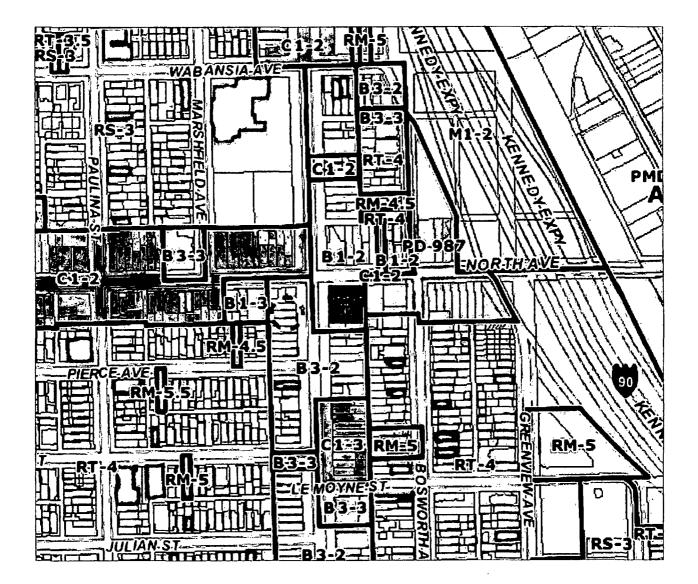

EXISTING ZONING MAP




APPLICANT: ADDRESS:

INTRODUCED:

1551, INC. 1551 WEST NORTH AVENUE aka 1555 NORTH ASHLAND AVENUE, CHICAGO FEBRUARY 10, 2016 PLAN COMMISSION: FEBRUARY 16, 2017

vari	DWG. NAME	EXISTING ZONING MAP	SKETCH NO.
	PROJECT.	PROPOSED HOTEL	_1
	ADDRESS:	1551 WEST NORTH AVENUE	
624 north racine avenue chicago, illinois 60642	SCALE.	AS NOTED	
312.829.4788	DATE.	07/21/16	

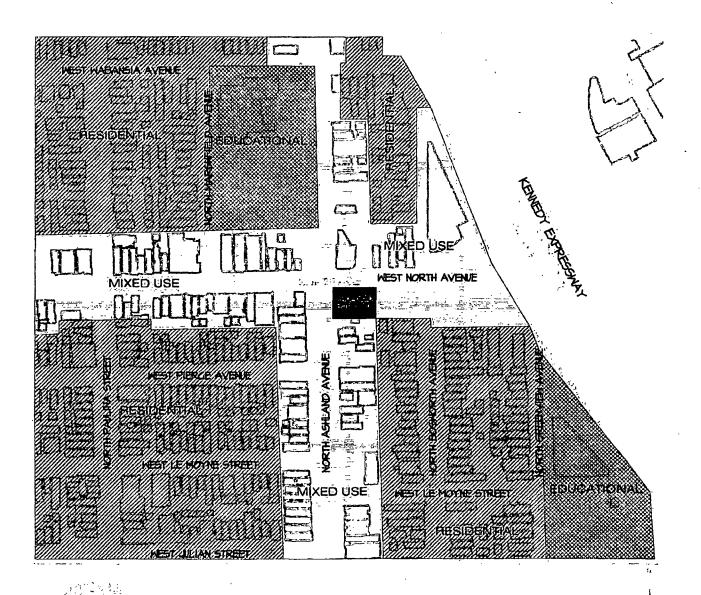

EXISTING LAND USE MAP



APPLICANT: ADDRESS:


INTRODUCED:

1551, INC. 1551 WEST NORTH AVENUE aka 1555 NORTH ASHLAND AVENUE, CHICAGO FEBRUARY 10, 2016 PLAN COMMISSION: FEBRUARY 16, 2017

vari

824 north racine avenue chicago, illinois 60642 312.829.4788

DWG. NAME: EXISTING LAND USE MAP SKETCH NO. PROJECT. PROPOSED HOTE ADDRESS 1551 WEST NORTH AVENUE AS NOTED SCALE: DATE: 07/21/16

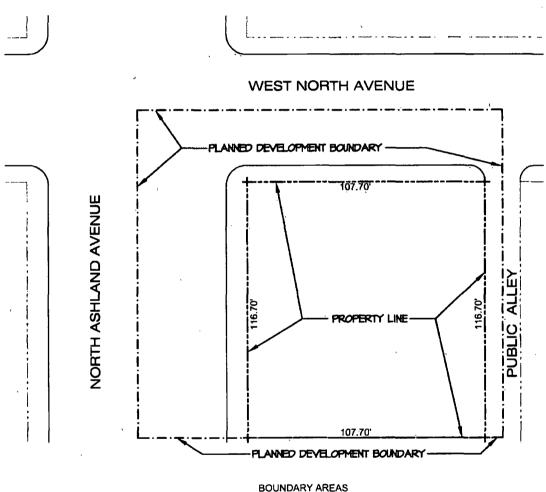

24,805.3 SQ. FT. 12,568.6 SQ. FT. GROSS SITE AREA: NET SITE AREA: RIGHT OF WAY AREA: 12,237.7 SQ. FT.

PD BOUNDARY MAP




APPLICANT: ADDRESS:

INTRODUCED:

1551, INC. 1551 WEST NORTH AVENUE aka

1555 NORTH ASHLAND AVENUE, CHICAGO **FEBRUARY 10, 2016** PLAN COMMISSION: FEBRUARY 16, 2017

DWG. NAME	PROPOSED BOUNDARY MAP.	SKETCH NO.
PROJECT	PROPOSED HOTEL	
ADDRESS:	1651 WEST NORTH AVENUE	
SCALE	AS NOTED	
DATE.	01/31/17	
	PROJECT ADDRESS: SCALE [,]	PROJECT PHOPOSED HOTEL ADDRESS: 1851 WEST NORTH AVENUE SCALE: AS NOTED

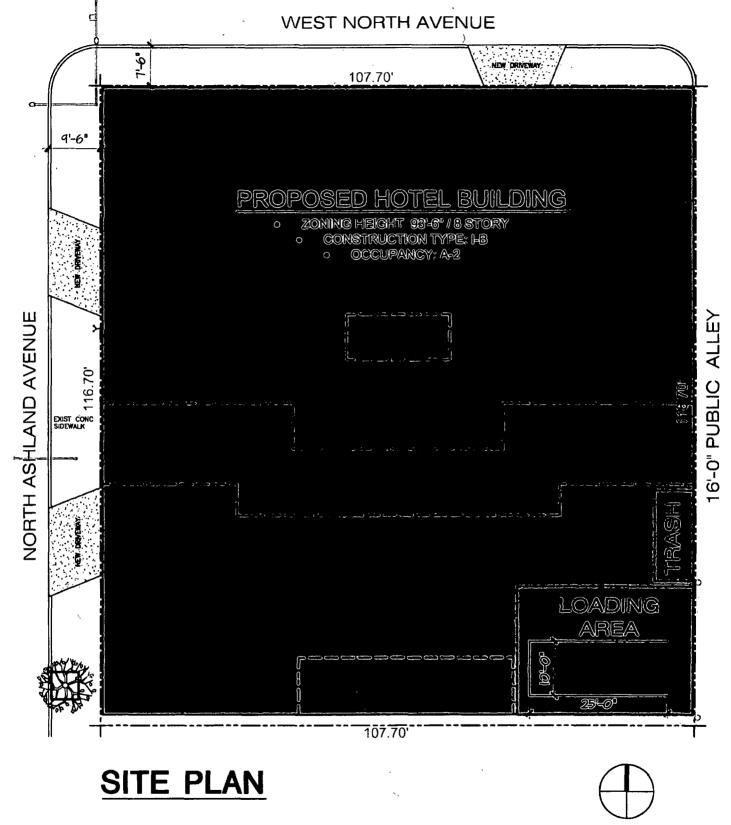


APPLICANT: ADDRESS:

INTRODUCED:

1551, INC. 1551 WEST NORTH AVENUE aka 1555 NORTH ASHLAND AVENUE, CHICAGO **FEBRUARY 10, 2016** PLAN COMMISSION: FEBRUARY 16, 2017

vari	DWG, NAME, SITE PLAN	SKETCH NO,
	PROJECT: PHOPOSED HOTEL	
	ADDRESS 1551 WEST NORTH AVENUE	1
824 north racine avenue chicago, illinois 60642	SCALE: AS NOTED	
312.829.4788	DATE. 07/21/16	

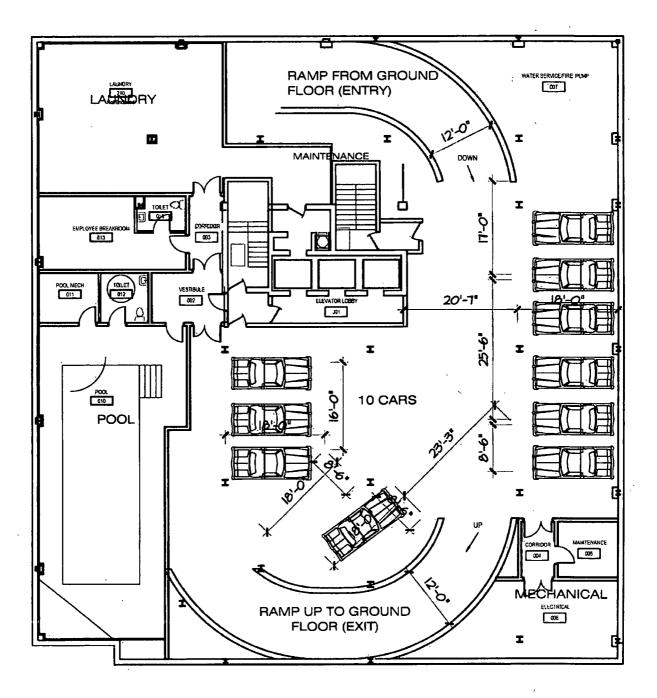

BASEMENT FLOOR PLAN




APPLICANT: ADDRESS:

INTRODUCED:

1551, INC. 1551 WEST NORTH AVENUE aka 1555 NORTH ASHLAND AVENUE, CHICAGO .FEBRUARY 10, 2016 PLAN COMMISSION: FEBRUARY 16, 2017

vari anchiteots ltd 824 north racine avenue chicago, Illinois 80642 312.829.4788		BASEMENT FLOOR PLAN PROPOSED HOTEL 1551 WEST NORTH AVENUE AS NOTED 07/21/16 BEV. 4-12-17	SKETCH NO.
--	--	--	------------


1

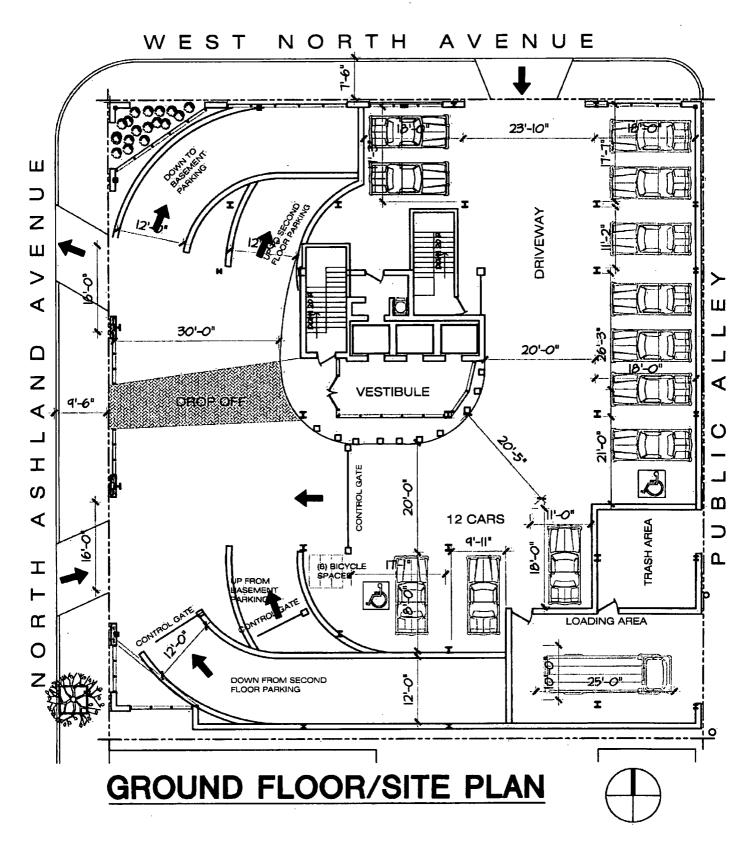

APPLICANT: ADDRESS: 1551, INC. 1551 WEST NORTH AVENUE aka 1555 NORTH ASHLAND AVENUE, CHICAGO FEBRUARY 10, 2016

va	ri -	DWG. NAME	GROUND FLOOR PLAN	SKETCH NO.
	shireats its	PROJECT	PROPOSED HOTEL	
		ADDRESS:	1551 WEST NORTH AVENUE	
	north racine avenue Igo, illinois 60642	SCALE.	AS NOTED	
		DATE.	02/07/17 REV. 4-12-17	
5121			<u>VENUTI DEV. 112-11</u>	L

INTRODUCED: FEBRUARY 10, 2016 PLAN COMMISSION: FEBRUARY 16, 2017

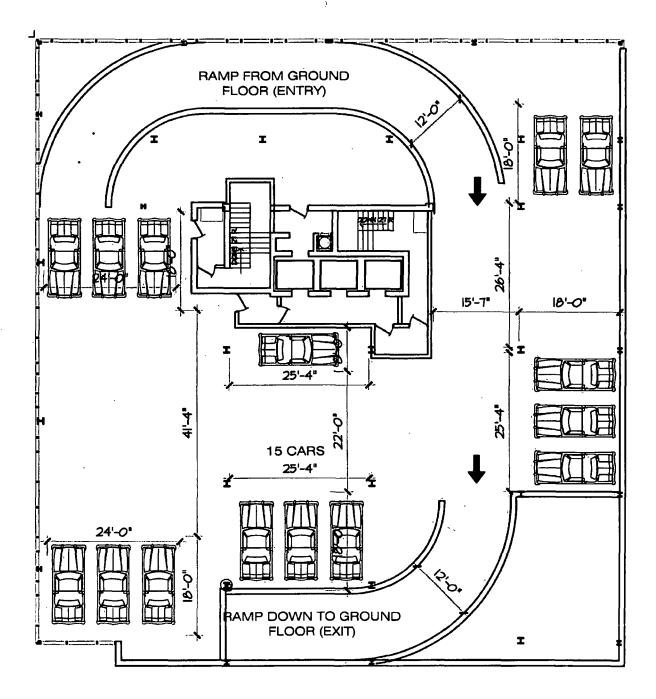


SECOND FLOOR PLAN



APPLICANT: ADDRESS:

1551, INC. 1551 WEST NORTH AVENUE aka 1555 NORTH ASHLAND AVENUE, CHICAGO INTRODUCED: FEBRUARY 10, 2016 PLAN COMMISSION: FEBRUARY 16, 2017

vari	DWG. NAME	SECOND FLOOR PLAN	SKETCH NO.
	PROJECT	PROPOSED HOTEL	
	ADDRESS.	1551 WEST NORTH AVENUE	
824 north racine avenue chicago, illinois 60642	SCALE	AS NOTED	
312.829.4788	DATE.	01/31/17 REV. 4-12-17	

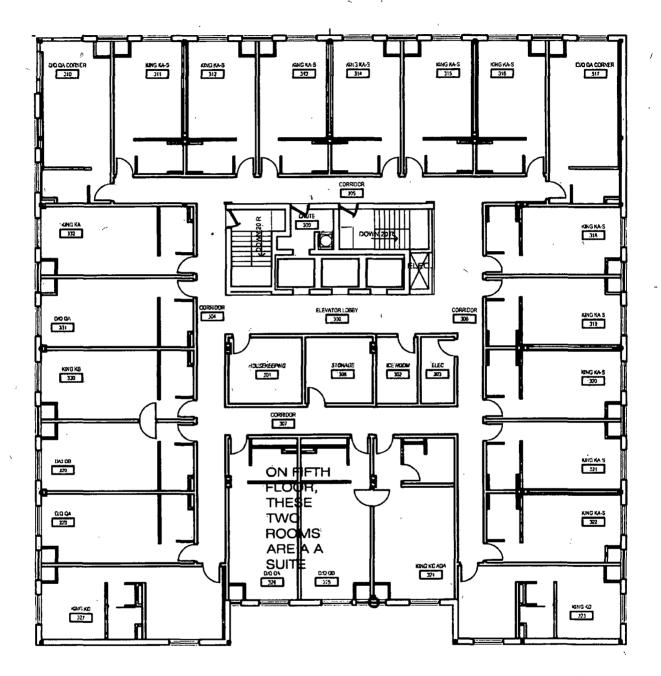


3RD THRU 5TH FLOOR PLAN 68 KEYS



APPLICANT: ADDRESS:

1551, INC. 1551 WEST NORTH AVENUE aka 1555 NORTH ASHLAND AVENUE, CHICAGO INTRODUCED: FEBRUARY 10, 2016 PLAN COMMISSION: FEBRUARY 16, 2017

vari	DWG, NAME	3RD THRU 6TH FLOOR PLAN	SKETCH NO.
architeats ite	PROJECT:	PROPOSED HOTEL	
	ADDRESS:	1551 WEST NORTH AVENUE	
824 north racine avenue chicago, illinois 60642	SCALE.	ASNOTED	
	DATE:	07/21/16 .REV. 4-12-17	
chicago, annois 60642			l

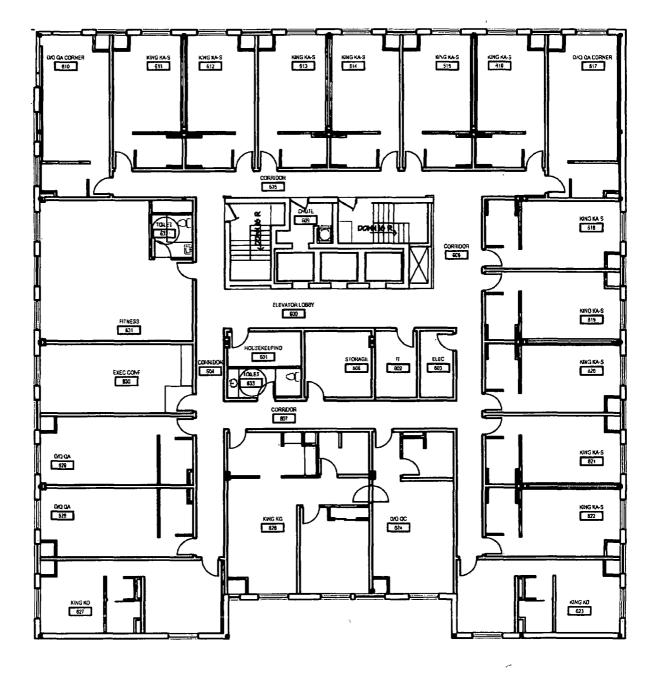


SIXTH FLOOR PLAN **19 KEYS**



APPLICANT: ADDRESS: INTRODUCED:

1551, INC. 1551 WEST NORTH AVENUE aka 1555 NORTH ASHLAND AVENUE, CHICAGO FEBRUARY 10, 2016 PLAN COMMISSION: TBD

vari	DWG. NAME	SIXTH FLOOR PLAN	SKETCH NO.
	PROJECT	PROPOSED HOTEL	
1	ADDRESS:	1551 WEST NORTH AVENUE	
824 north racine avenue chicago, illinois 60642	SCALE:	AS NOTED	
	DATE.	07/21/16 REV. 4-12-17	
			L

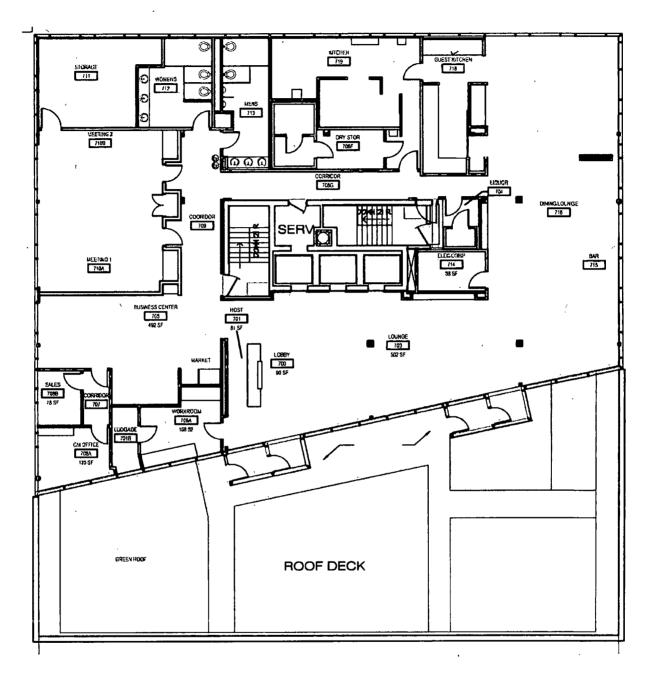

SEVENTH FLOOR PLAN




APPLICANT: ADDRESS:

INTRODUCED:

1551, INC. 1551 WEST NORTH AVENUE aka 1555 NORTH ASHLAND AVENUE, CHICAGO **FEBRUARY 10, 2016** PLAN COMMISSION: FEBRUARY 16, 2017

PROJECT PROPOSED HOTEL ADDRESS: 151 WEST NORTH AVENUE chicago, illinois 60642 SCALE: AS NOTED	vari	DWG. NAME	SEVENTH FLOOR PLAN	SKETCH NO.
624 north racine avenue ADDRESS: 1551 WEST NORTH AVENUE	[]	PROJECT	PROPOSED HOTEL	
		ADDRESS:	1551 WEST NORTH AVENUE	
		SCALE.	AS NOTED	
312.829.4788 DATE <u>07/21/16 REV.4-12-17</u>		DATE	07/21/16 REV. 4-12-17	

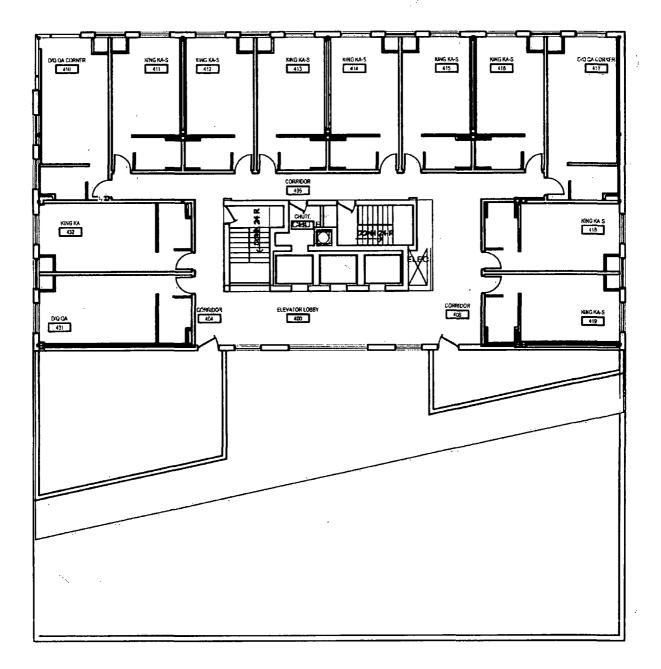


EIGHT FLOOR PLAN 12 KEYS



APPLICANT: ADDRESS:

1551, INC. 1551 WEST NORTH AVENUE aka 1555 NORTH ASHLAND AVENUE, CHICAGO INTRODUCED: FEBRUARY 10, 2016 PLAN COMMISSION: FEBRUARY 16, 2017

vari	DWG NAME	EIGHT FLOOR PLAN	SKETCH NO.
architects (th)	PROJECT.	PROPOSED HOTEL	
	ADDRESS:	1551 WEST NORTH AVENUE	
624 north racine avenue chicago, illinois 60642	SCALE	AS NOTED	
312.829.4788	DATE:	07/21/16 BEV. 4-12-17	

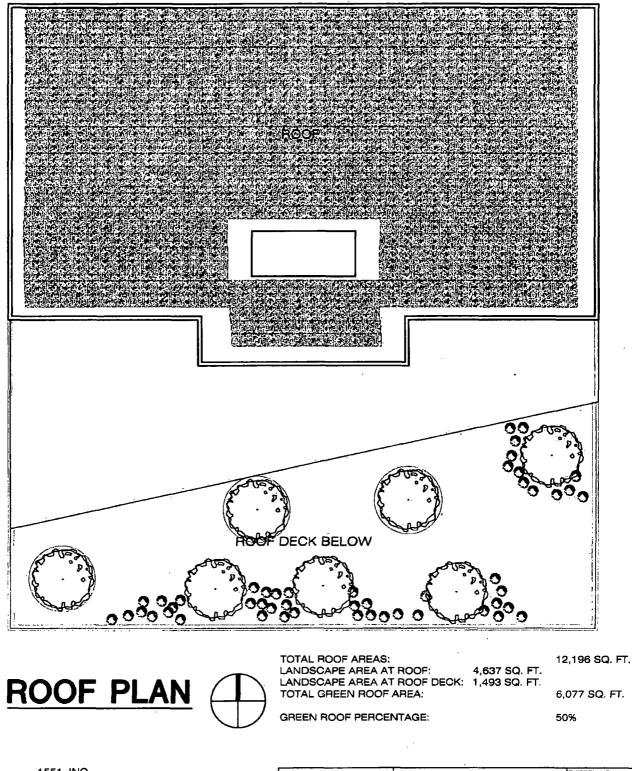

APPLICANT: ADDRESS:

1551, INC. 1551 WEST NORTH AVENUE aka 1555 NORTH ASHLAND AVENUE, CHICAGO INTRODUCED: FEBRUARY 10, 2016 PLAN COMMISSION: FEBRUARY 16, 2017

DWG NAME	ROOF PLAN	SKETCH NO.
PROJECT.	PROPOSED HOTEL	
ADDRESS:	1551 WEST NORTH AVENUE	
SCALE.	AS NOTED	
DATE	07/21/16 BEV. 4-12-17	
	PROJECT. ADDRESS: SCALE.	PROJECT. PROPOSED HOTEL ADDRESS: 1551 WEST NORTH AVENUE SCALE. AS NOTED

GRANITE TINTED GLASS BRICK TINTED GLASS CELLNG 10 图] Щ 1 - NATURAL ANODIZED ALUMINUM GRILLE PANEL - GRANITE RAILING CANOPY NO NG CLEAR ANODIZED ALUMINUM WINDOW FRAMES CLEAR GLASS

APPLICANT: ADDRESS:

INTRODUCED:

ASHLAND AVE. ELEVATION

1551, INC. 1551 WEST NORTH AVENUE aka 1555 NORTH ASHLAND AVENUE, CHICAGO FEBRUARY 10, 2016 PLAN COMMISSION: FEBRUARY 16, 2017

vari architects ltd 824 north racine avenue chicago, ilinois 80842 312,829,4788	DWG NAME ASHLAND AVE, ELEVATION PROJECT PROPOSED HOTEL ADDRESS: 1551 WEST NORTH AVENUE SCALE AS NOTED DATE 02/01/17. REV 6-15-17.	<u> </u>
---	---	----------


? ,

FINAL FOR PUBLICATION

..

ţ 1

SOUTH ELEVATION

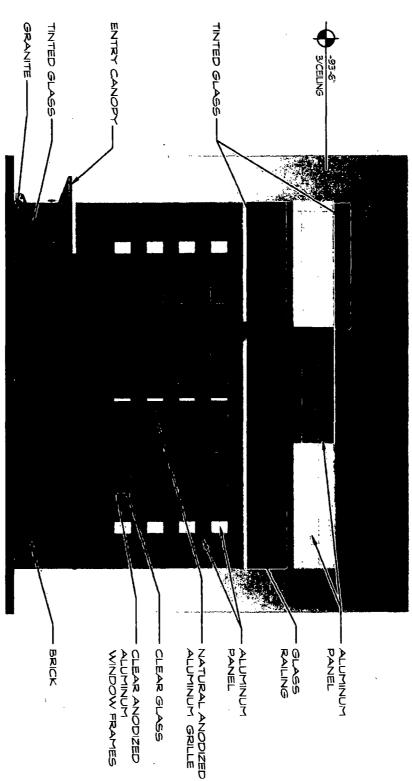

APPLICANT: ADDRESS: INTRODUCED:

1551, INC. 1551 WEST NORTH AVENUE aka 1555 NORTH ASHLAND AVENUE, CHICAGO FEBRUARY 10, 2016 PLAN COMMISSION: FEBRUARY 16, 2017

vari architects 108 824 north racine avenue chicago, Illinois 60842 312.829.4788	PROJECT	SOUTH ELEVATION PROPOSED HOTEL 1551 WEST NORTH AVENUE AS NOTED 02/01/17	SKETCH NO.
--	---------	---	------------

FINAL FOR PUBLICATION


÷

ļ

ł

NORTH AVE. ELEVATION

۲

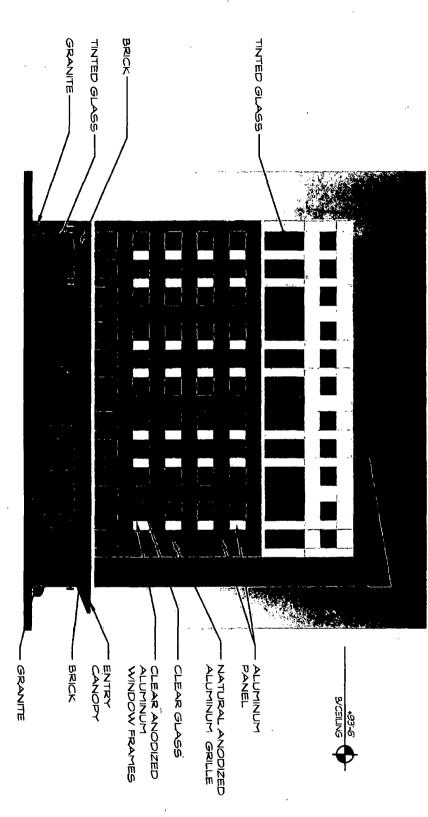

APPLICANT:

1

1551, INC. AFELCANT: 1551, INC. ADDRESS: 1551 WEST NORTH AVENUE aka 1555 NORTH ASHLAND AVENUE, CHICAGO INTRODUCED: FEBRUARY 10, 2016 PLAN COMMISSION: FEBRUARY 16, 2017

Vari aiv:h512065 190 824 noth racine avenue chicago, illinois 60842 312.829.4788	DWG, NAME PROJECT. ADDRESS [.] SCALE: DATE	NORTH AVENUE ELEVATION PROPOSED HOTEL 1551 WEST NORTH AVENUE AS NOTED 02/01/17 BEV 6-16-17	SKETCH NO.
--	---	--	------------


ł

ALLEY ELEVATION

÷

Ĭ

•

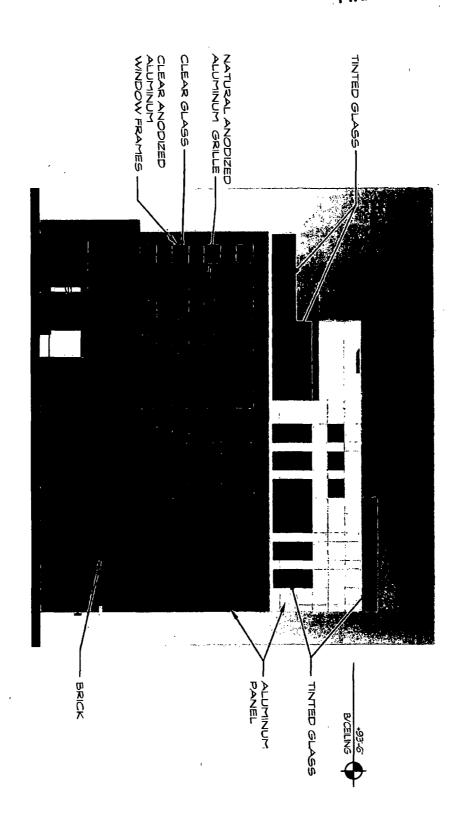

APPLICANT: ADDRESS: INTRODUCED:

1551, INC. 1551 WEST NORTH AVENUE aka 1555 NORTH ASHLAND AVENUE, CHICAGO FEBRUARY 10, 2016 PLAN COMMISSION: FEBRUARY 16, 2017

vari	DWG. NAME	ALLEY ELEVATION	SKETCH NO.
architects Ild	PROJECT	PROPOSED HOTEL	
	ADDRESS	1551 WEST NORTH AVENUE	
824 north racine avenue chicago, illinois 60642 312.829.4788	SCALE	AS NOTED	
	DATE	02/01/17 REV. 6-16-17	

FINAL FOR PUBLICATION

ſ

1

1



18652

DEPARTMENT OF PLANNING AND DEVELOPMENT CITY OF CHICAGO

MEMORANDUM

To: Alderman Daniel S. Solis Chairman, City Council Committee on Zoning From:

David L. Reifman Chicago Plan Commission

Date: July 16, 2017

Re: Proposed Planned Development for the property generally located at 1551 W. North Avenue.

On February 16, 2017, the Chicago Plan Commission recommended approval of the proposed planned development submitted by 1551, INC. A copy of the proposed planned development is attached. I would very much appreciate your assistance in having this introduced at the next possible City Council Committee on Zoning.

Also enclosed is a copy of the staff report to the Plan Commission which includes the Department of Planning and Development, Bureau of Zoning and Land Use recommendation and a copy of the resolution. If you have any questions in this regard, please do not hesitate to contact me at 744-9476.

Cc: Steve Valenziano PD Master File (Original PD, copy of memo)